


SEMINOLE AVENUE (80' WIDE)

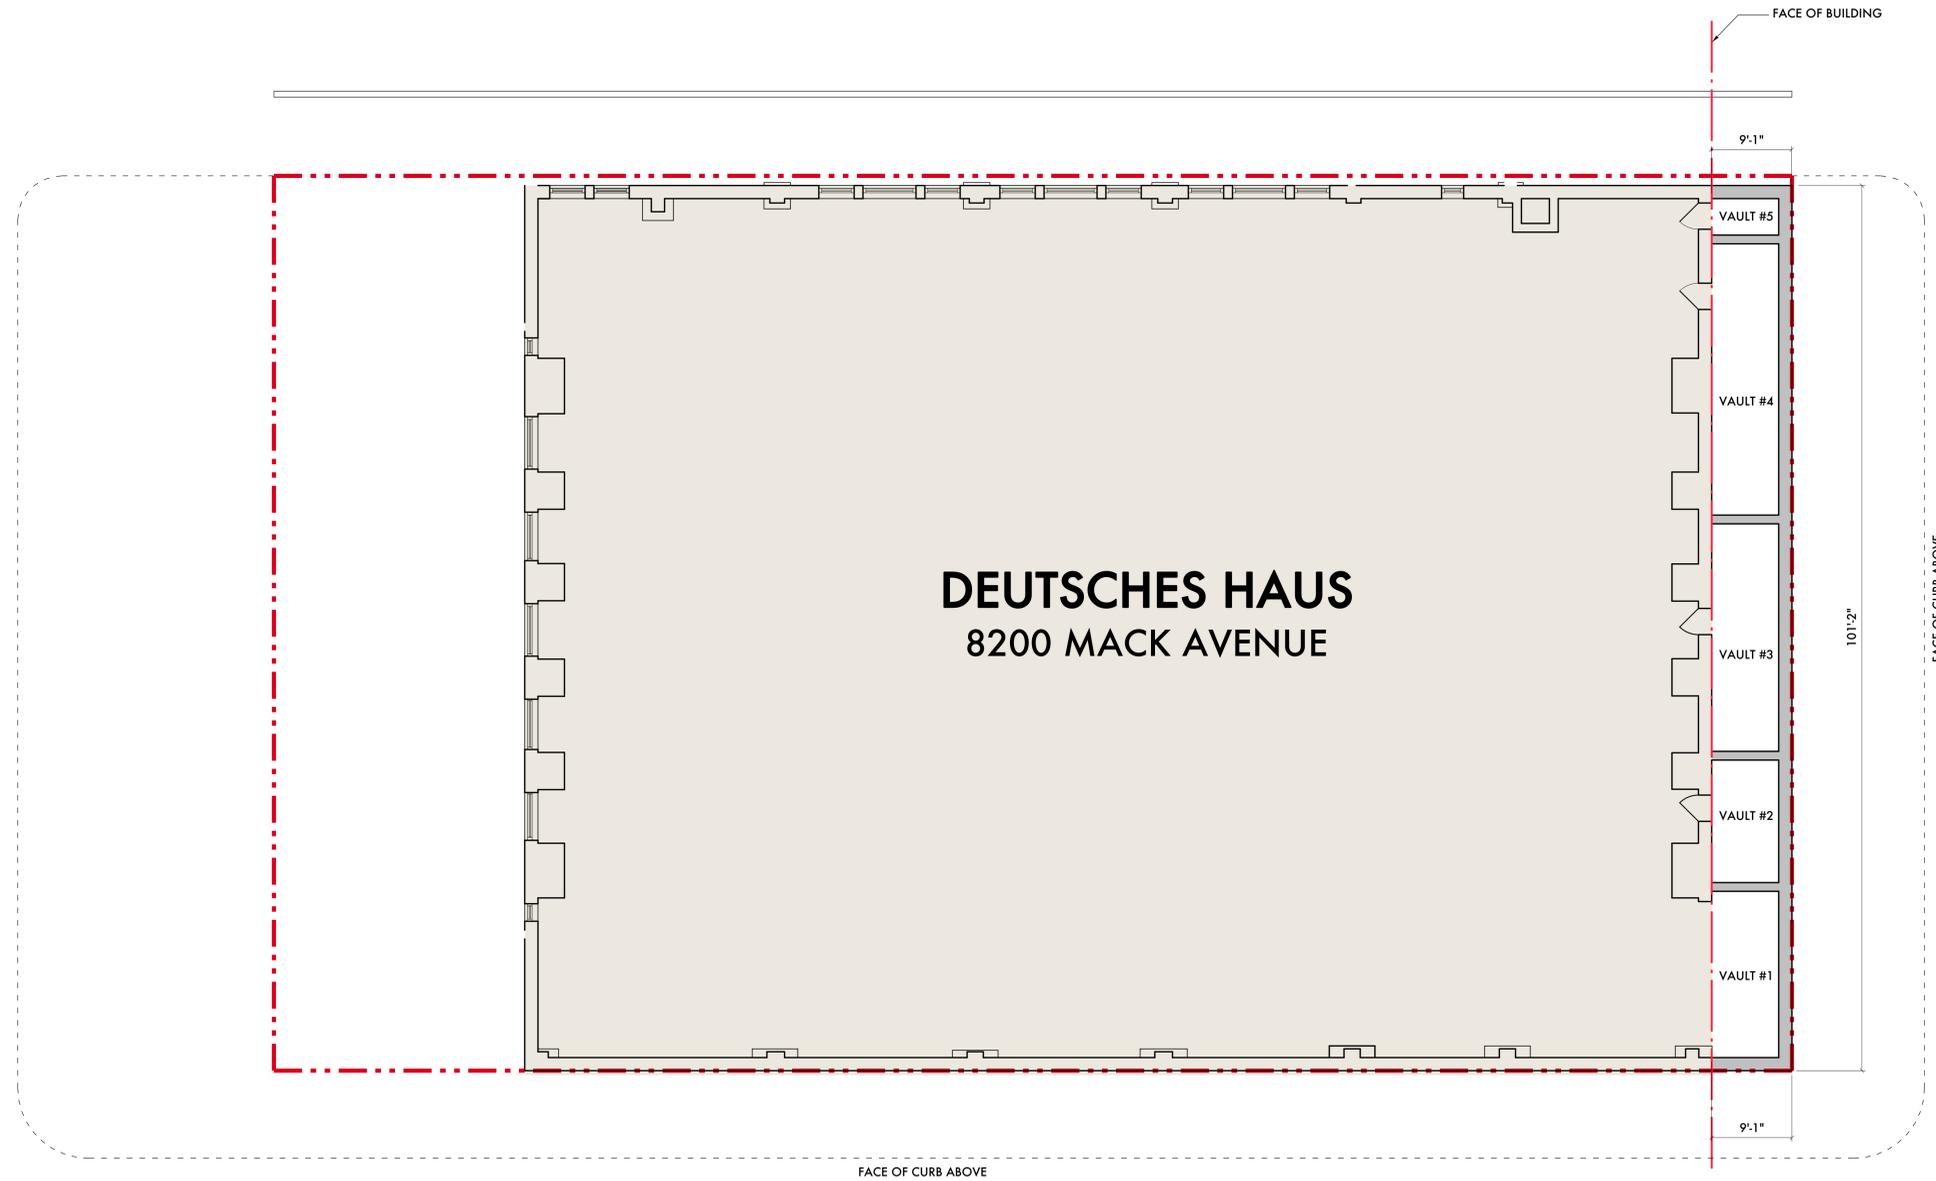

MAXWELL AVENUE (60' WIDE)

DEUTSCHES HAUS
8200 MACK AVENUE

FACE OF CURB ABOVE

MACK AVENUE (66' WIDE)



10/22/25 DPW - Easements

Date: Issued For:

Deutsche Haus
Indian Village
8200 Mack
Detroit, Michigan 48214

studiozONE : DETROIT

architectural
urban | DESIGN
interior

350 Madison Avenue
4th Floor
Detroit, Michigan 48226

studiozonedetroit.com
313.549.2790 (toll-free)
jbig@warehouse.com

Project Number: 2024

Sheet Title:

BASEMENT PLAN

Sheet Number:

A3.00

© 2025 studiozONE, llc



1 **BASEMENT PLAN**

SCALE: 1/8" = 1'-0"

