


E. FOREST AVE. 70 FT. WD.

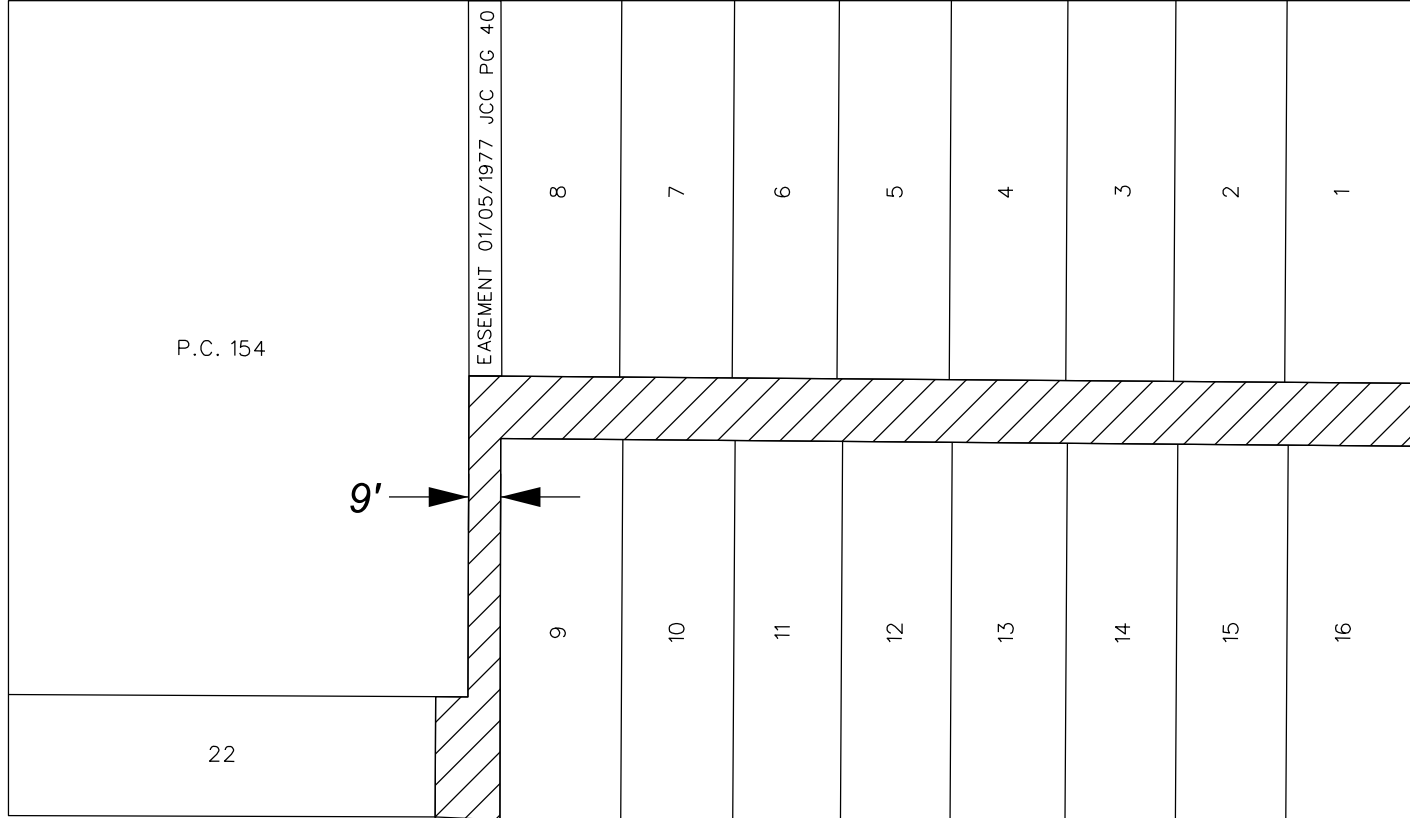


CRANE AVE. 60 FT. WD.



ROHNS AVE. 66 FT. WD.

18' → ←

YATES AVE. 50 FT. WD.

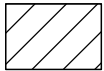

- REQUEST VACATION W/ EASEMENT

(FOR OFFICE USE ONLY)

CARTO 48 F

B					
A					
DESCRIPTION	DRWN	CHKD	APPD	DATE	
REVISIONS					
DRAWN BY	TS	CHECKED	LC/AP		
DATE	04-10-2025	APPROVED	GE		

REQUEST VACATION W/ EASEMENT  
 PART OF THE N/S AND E/W PUBLIC ALLEYS,  
 IN THE BLOCK BOUNDED BY  
 E. FOREST AVE., CRANE ST.,  
 YATES ST., AND ROHNS ST.

CITY OF DETROIT CITY ENGINEERING DIVISION SURVEY BUREAU	
JOB NO.	25-22
DRWG. NO.	