

EXHIBIT




VACATED STREET DESCRIPTION:

LAND SITUATED IN THE CITY OF DETROIT, COUNTY OF WAYNE, STATE OF MICHIGAN, MORE PARTICULARLY DESCRIBED AS:

THAT PART OF 24TH STREET (60 FEET WIDE) DESCRIBED AS FOLLOWS: BEGINNING AT THE SOUTHEASTERLY CORNER OF THE NORTH 1/2 OF LOT 19 OF "SCOTTEN & LOVETT'S SUBDIVISION" ACCORDING TO THE PLAT THEREOF RECORDED IN LIBER 1, PAGE 203 OF PLATS, WAYNE COUNTY RECORDS AND PROCEEDING THENCE FROM SAID POINT OF BEGINNING, ALONG THE WESTERLY LINE OF SAID 24TH STREET, SAID LINE BEING ALSO THE EASTERLY LINE OF THE NORTHERLY 1/2 OF LOT 19, THE EASTERLY LINE OF LOTS 17 AND 15, AND PART OF THE EASTERLY LINE OF LOT 13 OF SAID "SCOTTEN & LOVETT'S SUBDIVISION", NORTH 29 DEGREES 07 MINUTES 39 SECONDS WEST, 142.31 FEET; THENCE ALONG THE SOUTHERLY END OF A VACATED PORTION OF SAID 24TH STREET, NORTH 60 DEGREES 52 MINUTES 21 SECONDS EAST, 60.00 FEET TO A POINT ON THE EASTERLY LINE OF SAID 24TH STREET; THENCE ALONG THE EASTERLY LINE OF SAID 24TH STREET, SAID LINE BEING ALSO THE WESTERLY LINE OF LOTS 13 THROUGH 10 INCLUSIVE AND PART OF THE WESTERLY LINE OF LOT 9 OF 'PORTER FARM SUBDIVISION' ACCORDING TO THE PLAT THEREOF RECORDED IN LIBER 6, PAGE 10 OF PLATS, WAYNE COUNTY RECORDS, SOUTH 29 DEGREES 07 MINUTES 39 SECONDS EAST, 142.31 FEET; THENCE CROSSING SAID 24TH STREET SOUTH 60 DEGREES 52 MINUTES 21 SECONDS WEST 60.00 FEET TO THE POINT OF BEGINNING.

LEGEND

- SET 1/2" REBAR WITH CAP, #47976
- ⊙ FOUND MONUMENT (AS NOTED)
- (M) MEASURED DIMENSION
- (R) RECORD DIMENSION

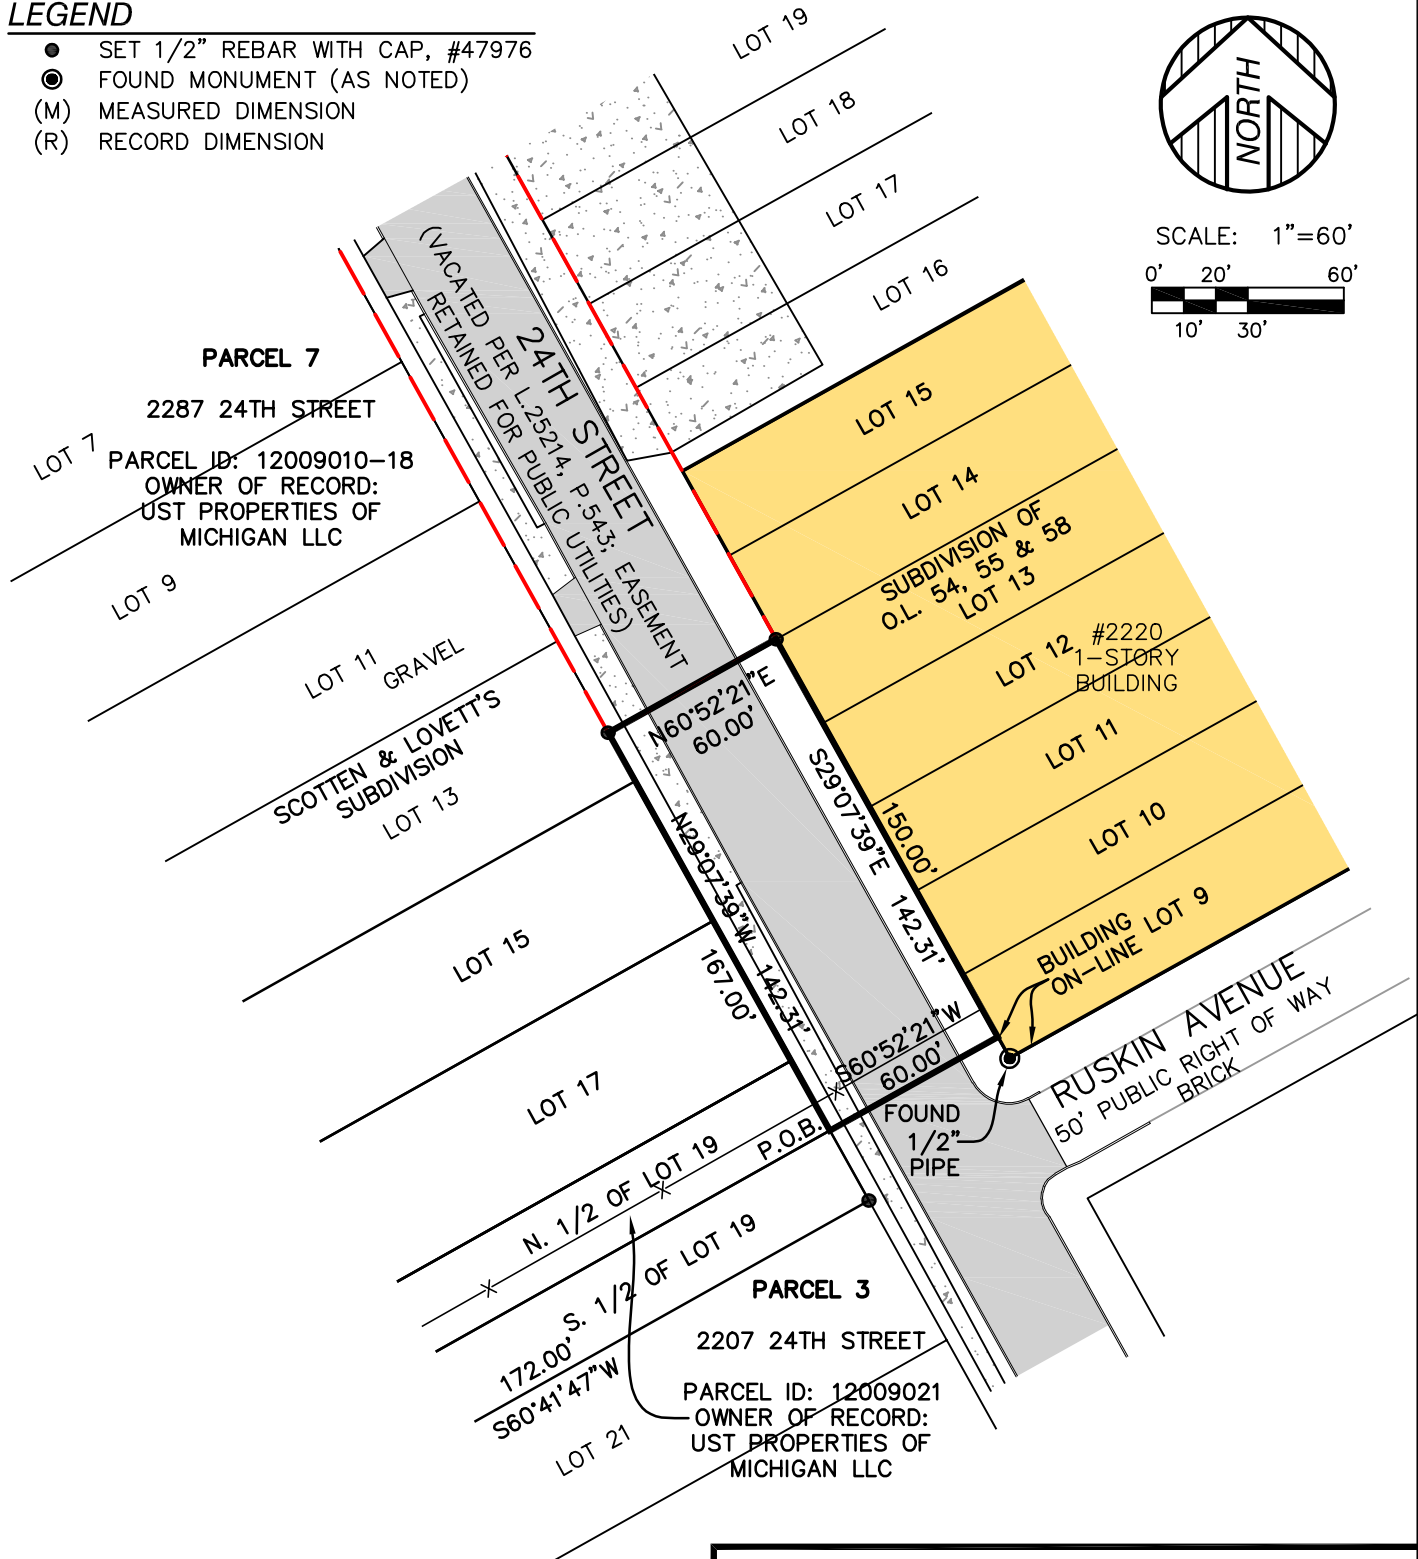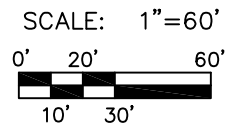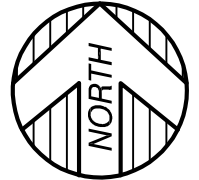

KEM-TEC PROFESSIONAL ENGINEERING, SURVEYING & ENVIRONMENTAL SERVICES			
A GROUP OF COMPANIES			
Eastpointe (800) 295.7222 FAX: (586) 772.4048	Detroit (313) 758.0677 FAX: (586) 772.4048	Ann Arbor (734) 994.0888 FAX: (734) 994.0667	Grand Blanc (888) 694.0001 FAX: (810) 694.9955
www.kemtecagroupofcompanies.com			
PREPARED FOR: CROWN ENTERPRISES, LLC			
FIELD SURVEY: N/A		DATE: OCTOBER 10, 2023	
DRAWN BY: JDM		SHEET: 1 OF 1	
SCALE: 1" = 60'		JOB NO.: 23-00830	