



MAP-25-71




MCCLELLAN AVE. 66 FT. WD.

AMITY AVE. 50 FT. WD.

PARKVIEW AVE. 60 FT. WD.

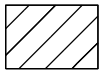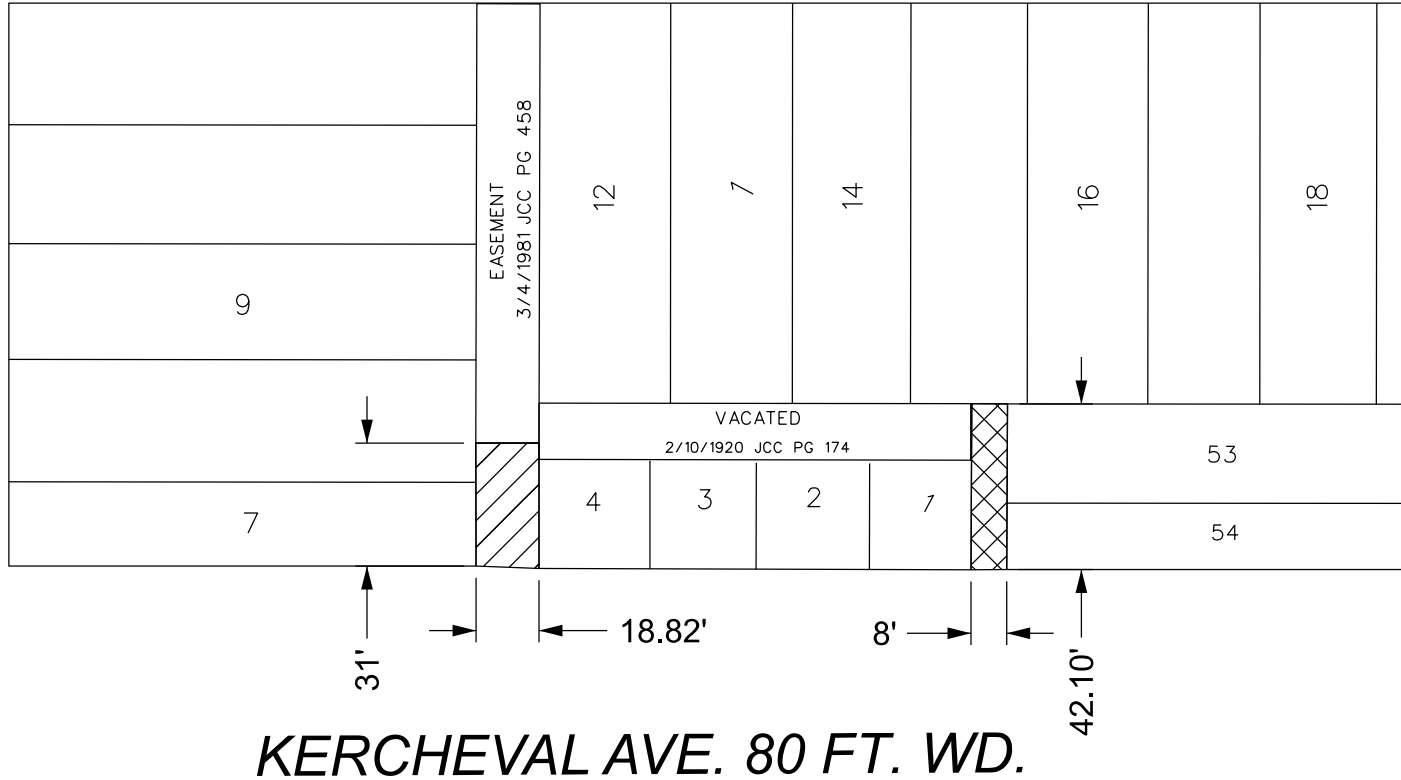

- REQUEST VACATION WITH EASEMENT

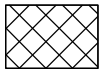

- REQUEST OUTRIGHT VACATION

(FOR OFFICE USE ONLY)

CARTO 55 D

B					
A					
DESCRIPTION	DRWN	CHKD	APPD	DATE	
REVISIONS					
DRAWN BY	AP	CHECKED	LC / TS		
DATE	02/24/2026	APPROVED	GE		

REQUEST VACATION WITH EASEMENT
AND OUTRIGHT VACATION
OF THE NORTH/SOUTH PUBLIC ALLEYS
BOUNDED BY KERCHEVAL AVE., MCCLELLAN AVE.,
AMITY AVE., AND PARKVIEW AVE.

CITY OF DETROIT
CITY ENGINEERING DIVISION
SURVEY BUREAU

JOB NO. 25-71

DRWG. NO.