


A INTERIOR FOUNDATION CONDITION

B EXTERIOR FOUNDATION CONDITION

- NOTES:**
1. SHADED AREA OF EXISTING BUILDING TO BE DEMOLISHED.
 2. IN ADDITION TO THE ABOVE GRADE STRUCTURE, CONTRACTOR TO DEMOLISH AND REMOVE THE CONCRETE SLAB ON GRADE, GRADE BEAMS, COLUMN FOOTINGS, WALL FOOTINGS AND THE ASSOCIATED REINFORCING.
 3. CURRENT DRAWINGS SHOW WHAT ARE THE ASSUMED FOUNDATIONS ON THIS SITE AS THERE WERE NO EXISTING DRAWINGS TO CONFIRM THE BUILDING FOUNDATIONS. CONTRACTOR TO CONFIRM FOUNDATIONS MATCH WHAT IS SHOWN. CONTRACTOR TO INFORM OWNER OF ANY VARIATIONS FROM THE ASSUMED CONDITIONS.
 4. DURING DEMOLITION, CONTRACTOR SHALL PROVIDE SITE ACCESS FOR PHASE 2 ENVIRONMENTAL ASSESSMENT.
 5. UTILITY SERVICES LOCATIONS SHOWN ARE FOR REFERENCE. LOCATIONS ARE BASED ON THE BEST AVAILABLE DATA. NEITHER THE DESIGNER NOR THE OWNER CAN GUARANTEE THE ACCURACY OF THE SERVICE LOCATIONS.
 6. THE CONTRACTOR SHALL COORDINATE WITH THE SERVICE PROVIDERS TO DETERMINE EXACT LOCATIONS AND TO DISCONNECT SERVICES PRIOR TO COMMENCING THE DEMO WORK.

2 DEMOLITION DETAILS AND NOTES

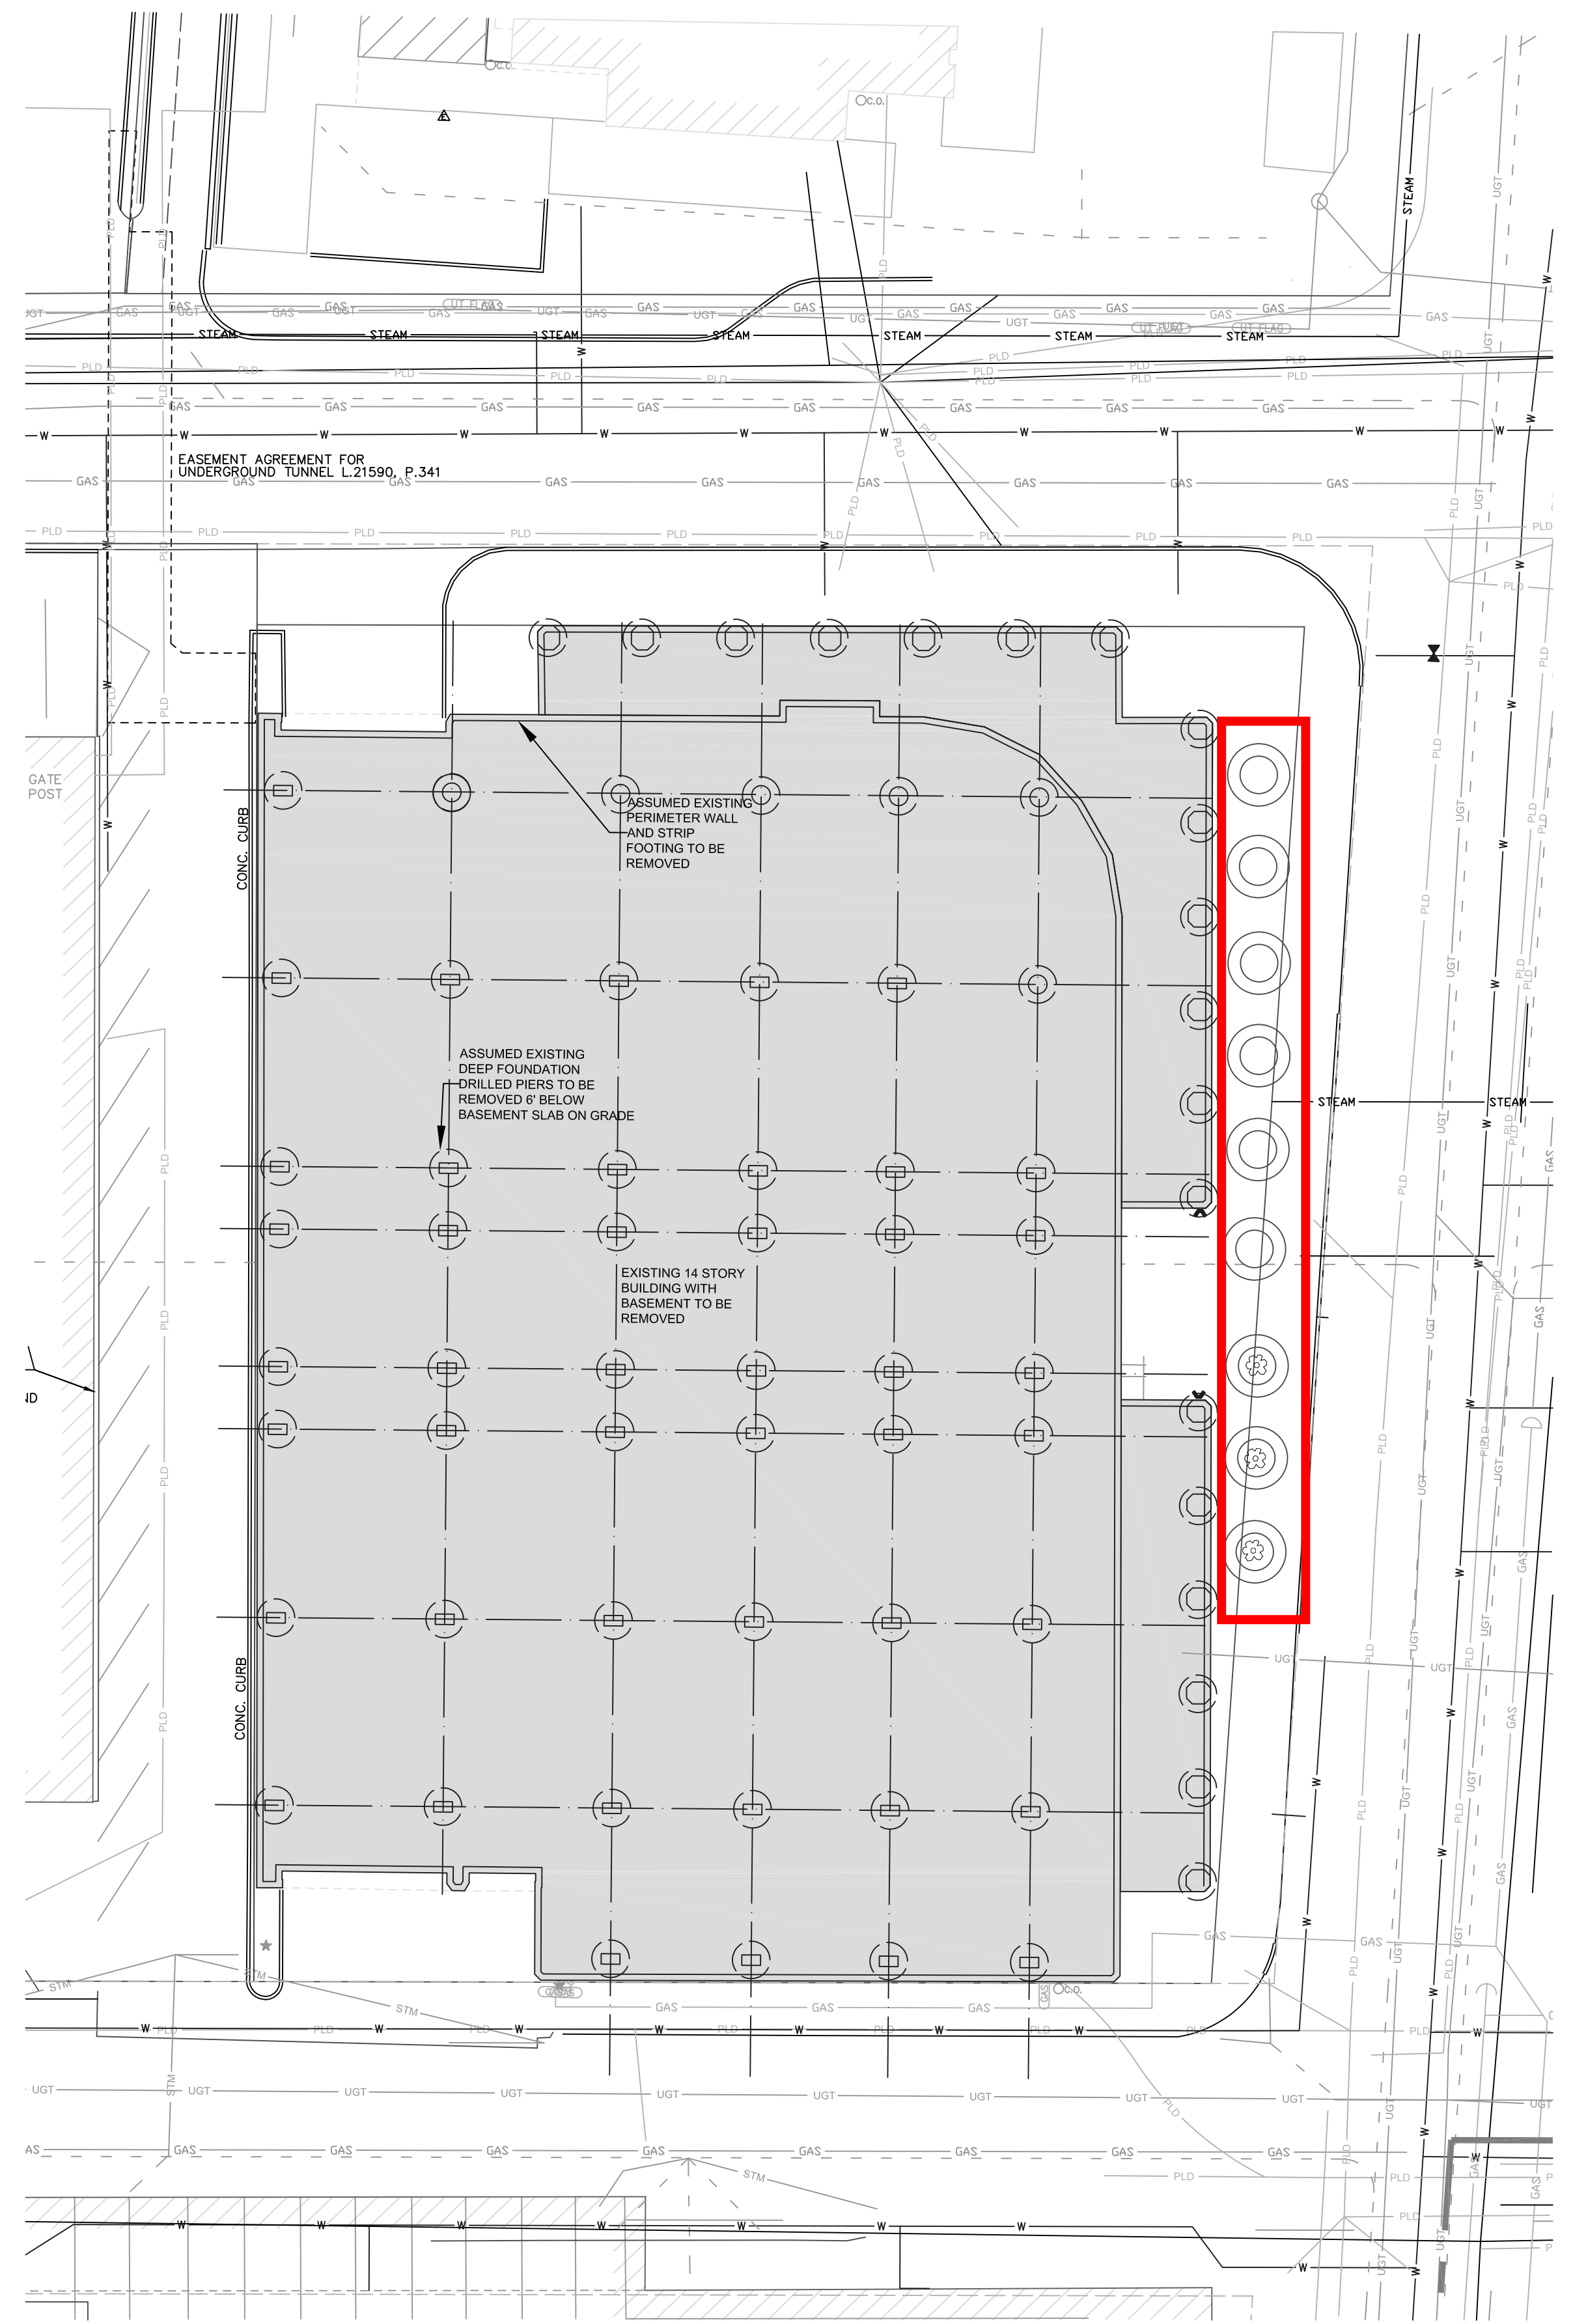

1 PROPOSED AT-GRADE CONDITIONS

NO.	DATE	DR	BDH	REVISION	CHK	APVD	BY	APVD

BEDROCK

GRATIOT 525 CLINTON ST (PARCEL B)
& 570 CLINTON ST (PARCEL D)
DEMOLITION
DETROIT, MICHIGAN

ENVIRONMENT & INFRASTRUCTURE, INC.
48850 MAGELLAN DRIVE, SUITE 100
NOVI, MICHIGAN 48377
TELEPHONE: (248) 956-4008
WEB: WWW.WSP.COM

PROPOSED CONDITIONS - PARCEL D

VERIFY SCALE

DATE	
PROJ	US002347
DWG	
SHEET	BD7

THIS DRAWING IS THE PROPERTY OF WOOD, INCLUDING ALL PATENTED AND PATENTABLE FEATURES, AND/OR CONFIDENTIAL INFORMATION AND ITS USE IS CONDITIONED UPON THE USER'S AGREEMENT NOT TO REPRODUCE THE DRAWING, IN WHOLE OR PART, NOR THE MATERIAL DESCRIBED THEREON, NOR THE USE OF THE DRAWING FOR ANY PURPOSE OTHER THAN SPECIFICALLY PERMITTED IN WRITING BY WOOD.