




JUNCTION AVE. 66 FT. WD.

McGREGOR PLACE. 50 FT. WD.

O.L. 43

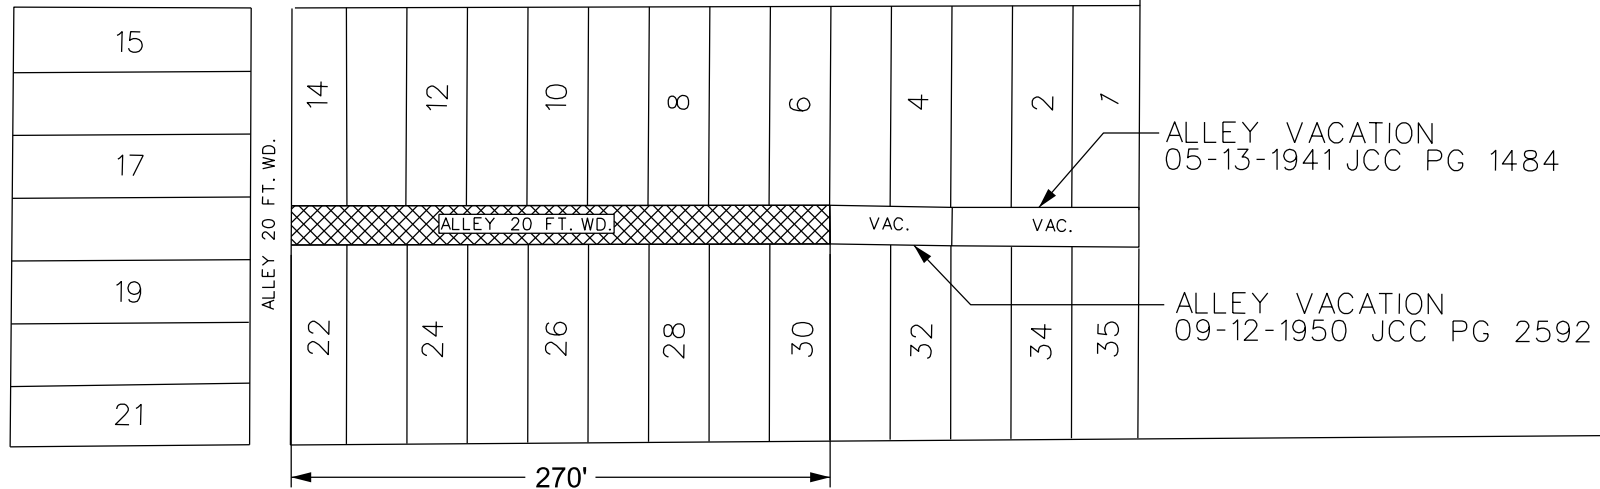

MERRITT AVE. 50 FT. WD.



- REQUEST VACATION WITH EASEMENT

(FOR OFFICE USE ONLY)

CARTO 12 F

REQUEST VACATION WITH EASEMENT
A PORTION OF EAST / WEST ALLEY 20 FT. WD.
BOUNDED BY MERRITT AVE.,
JUNCTION AVE., AND MCGREGOR PLACE.

CITY OF DETROIT
CITY ENGINEERING DIVISION
SURVEY BUREAU

JOB NO. 24-188

DRWG. NO.

B					
A					
DESCRIPTION	DRWN	CHKD	APPD	DATE	
REVISIONS					
DRAWN BY	AP	CHECKED	LC / TS		
DATE	03/09/2026	APPROVED	GE		