





SANTA CLARA AVE. 50 FT. WD.

LAHSER AVE. 66 FT. WD.

BENTLER AVE. 60 FT. WD.

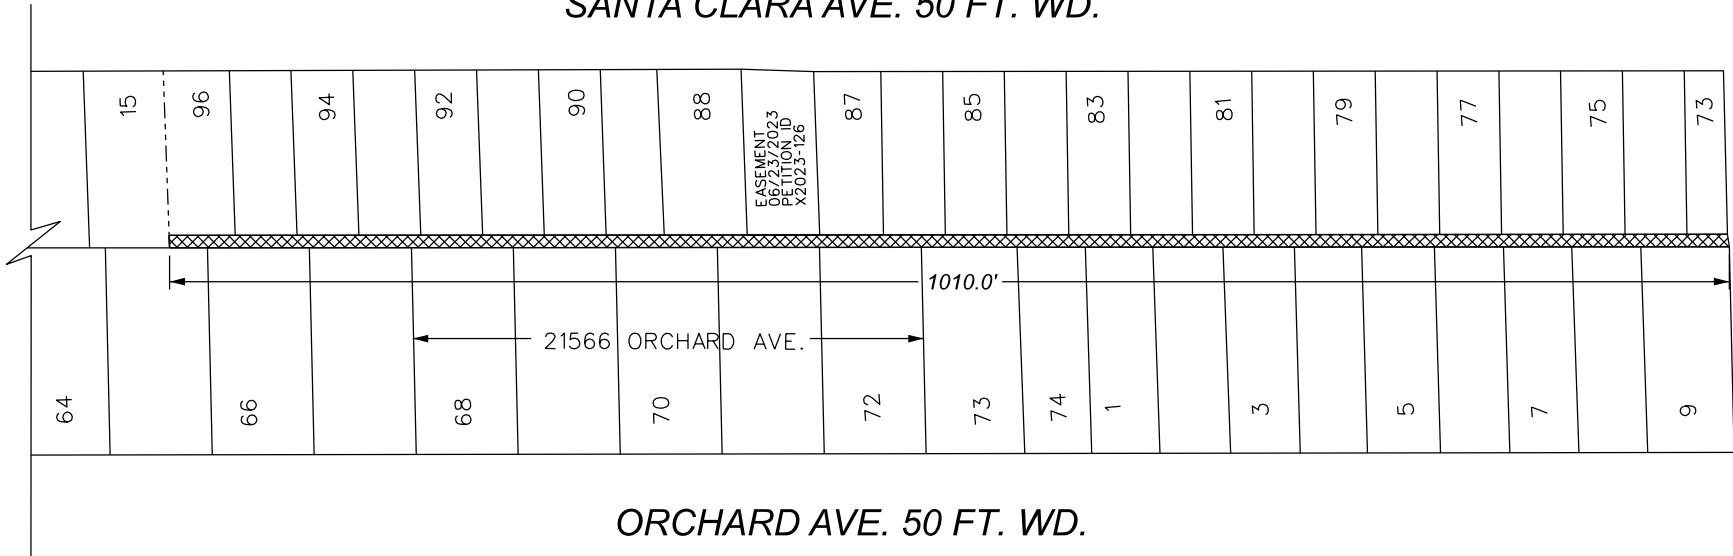

ORCHARD AVE. 50 FT. WD.

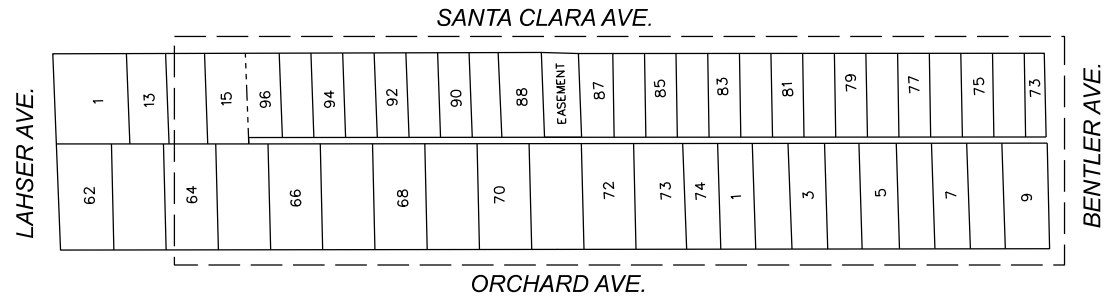

 - REQUEST VACATION WITH EASEMENT

(FOR OFFICE USE ONLY)

CARTO 114 D

**REQUEST VACATION WITH EASEMENT  
OF THE EAST/WEST PUBLIC ALLEY  
BOUNDED BY LAHSER AVE.,  
SANTA CLARA AVE., BENTLER AVE.,  
AND ORCHARD AVE.**

**CITY OF DETROIT  
CITY ENGINEERING DIVISION  
MAPS & RECORDS BUREAU**

**JOB NO. 25-97**

**DRWG. NO.**

<b>DRAWN BY</b>	AP
<b>DATE</b>	11/03/2025
<b>CHECKED</b>	LC/TS
<b>APPROVED</b>	GE