


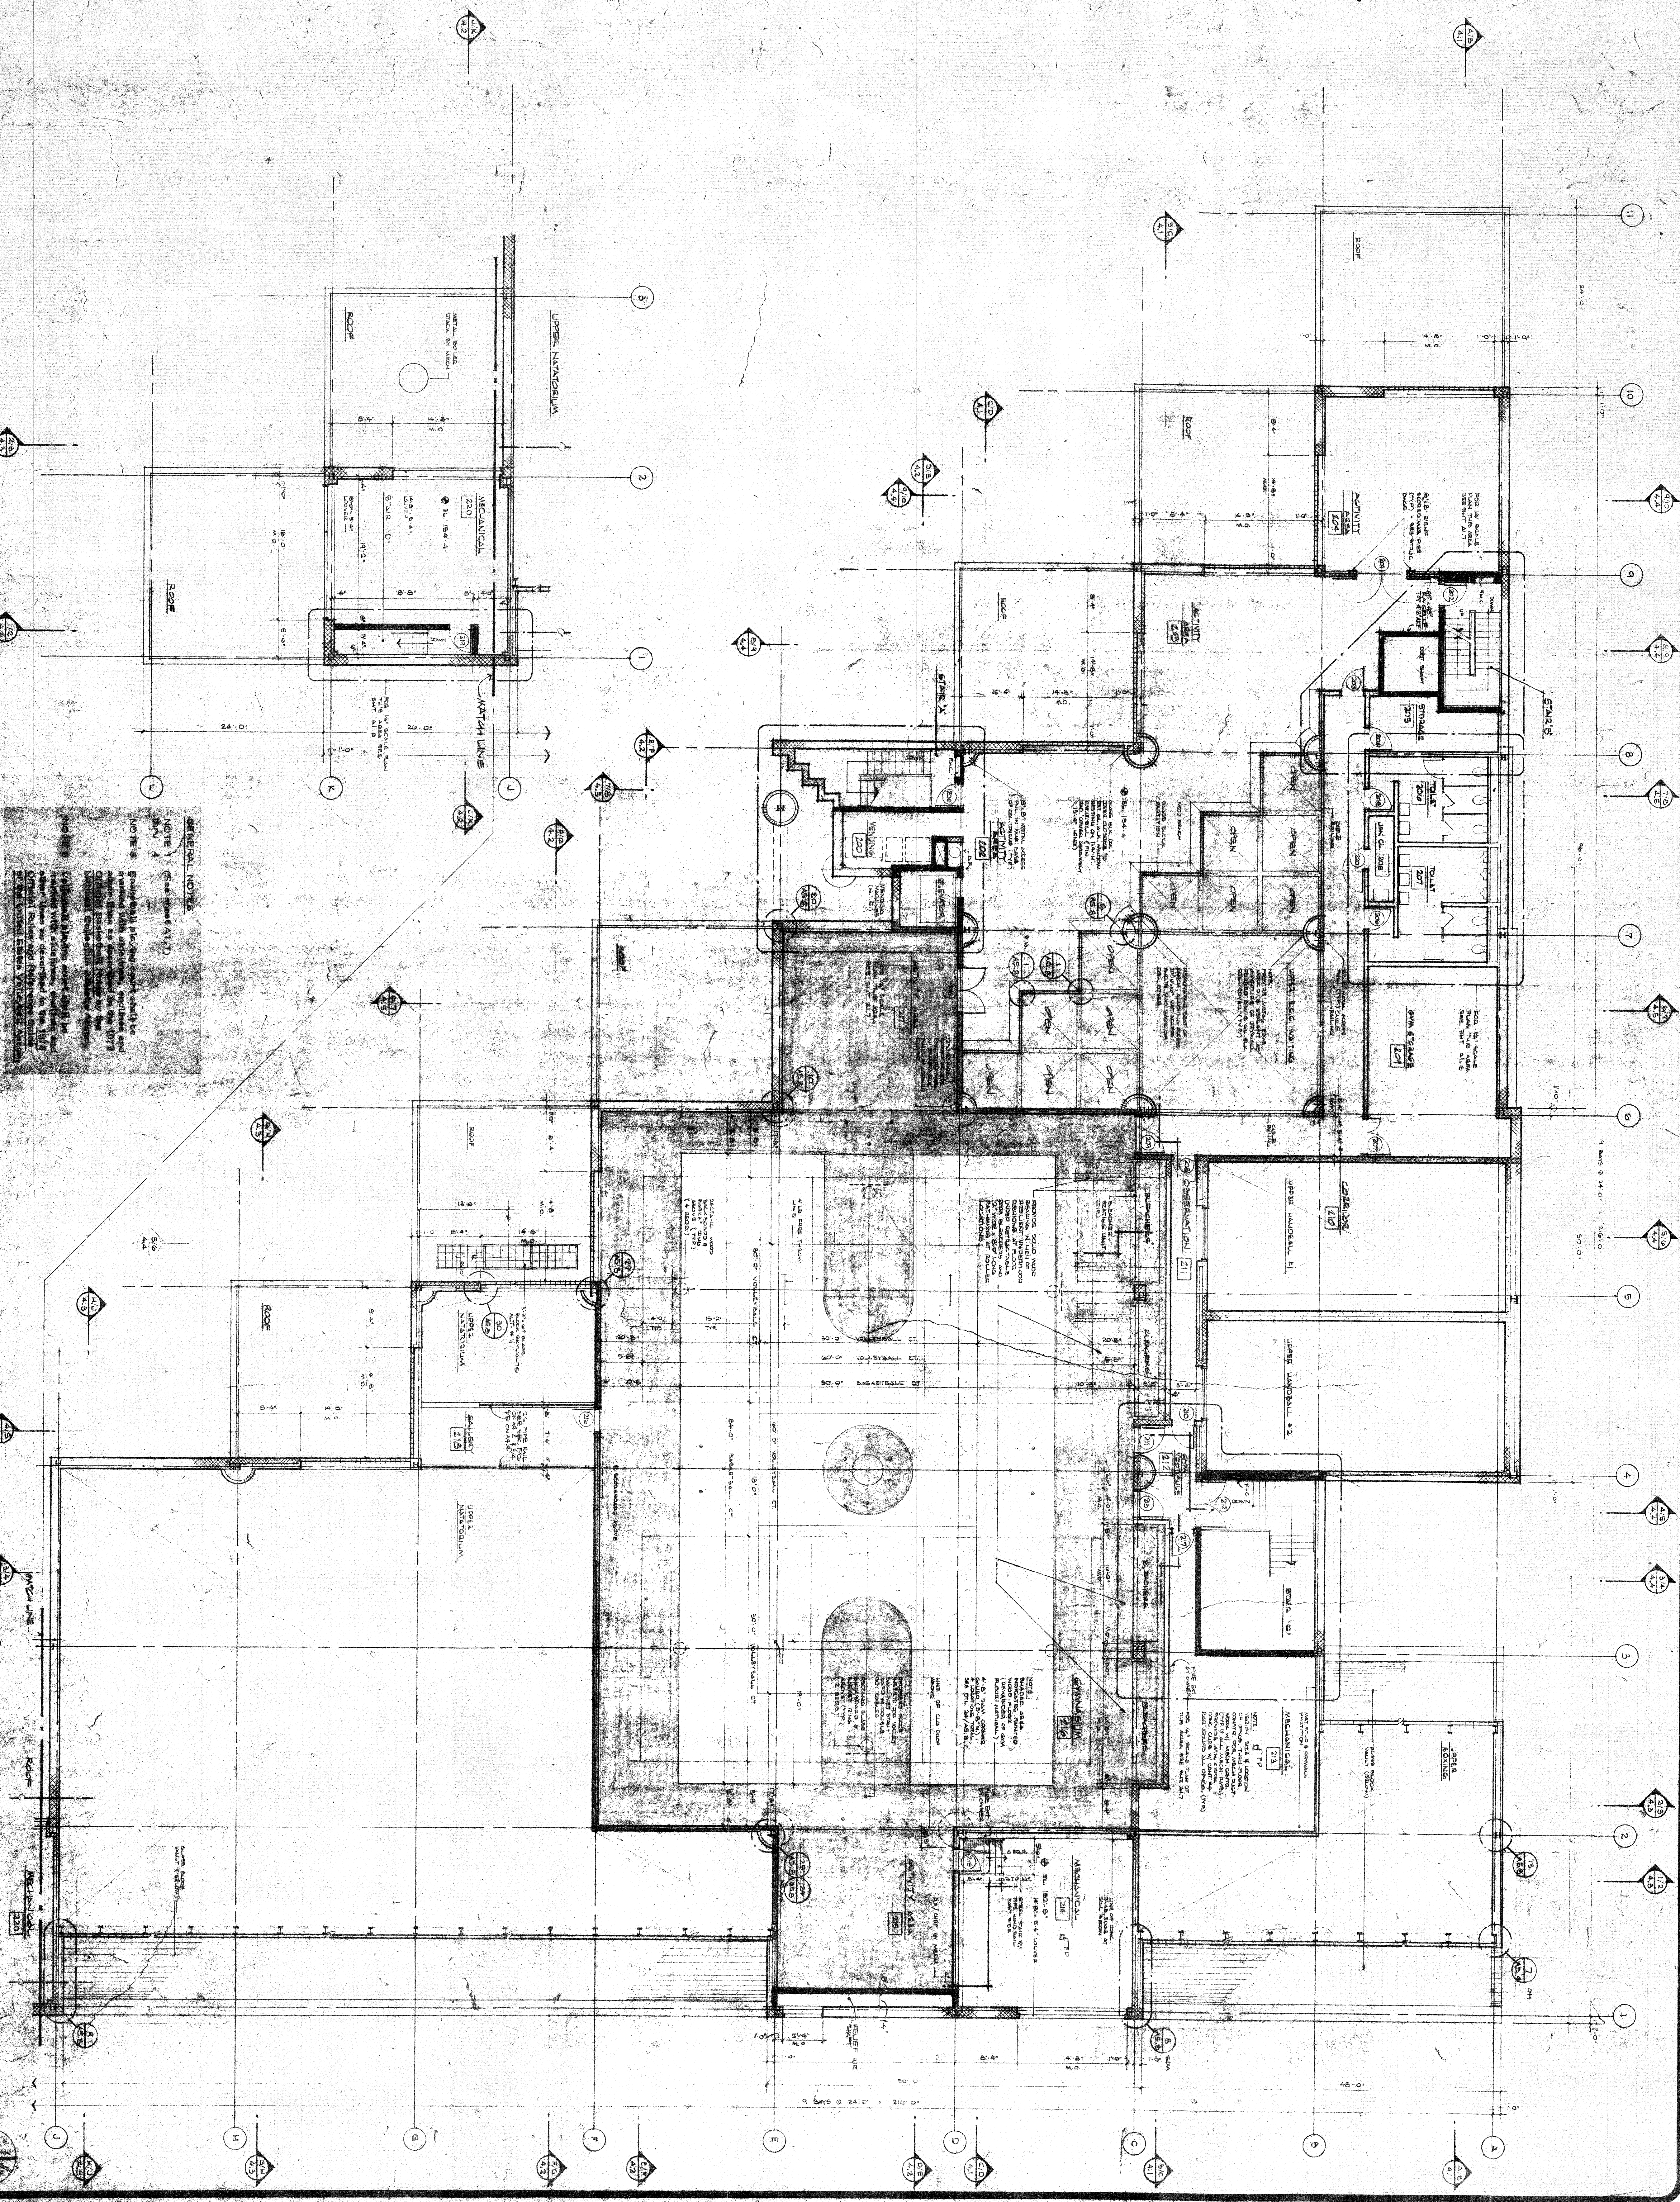

GENERAL NOTES
NOTE 1: See sheet A1.1
NOTE 2: Structural steel members shall be as shown on the structural steel drawings. All other members shall be as shown on the mechanical drawings.
NOTE 3: The contractor shall be responsible for obtaining all necessary permits and for the proper installation and maintenance of the building.

A12

SECOND LEVEL PLAN

ELMWOOD PARK
COMMUNITY CENTER
DETROIT COMMUNITY AND ECONOMIC
DEVELOPMENT DEPARTMENT DETROIT, MICHIGAN

date: 1-6-77
primary construction
final record
drawn: T.P.
checked: R.A.
approved: [signature]
revisions: [table with 3 columns: no., description, date]

WILLIAM KESSLER
AND ASSOCIATES INC. ARCHITECTS
733 ST ANTOINE ST
DETROIT
MICHIGAN 48226
313-9633906