


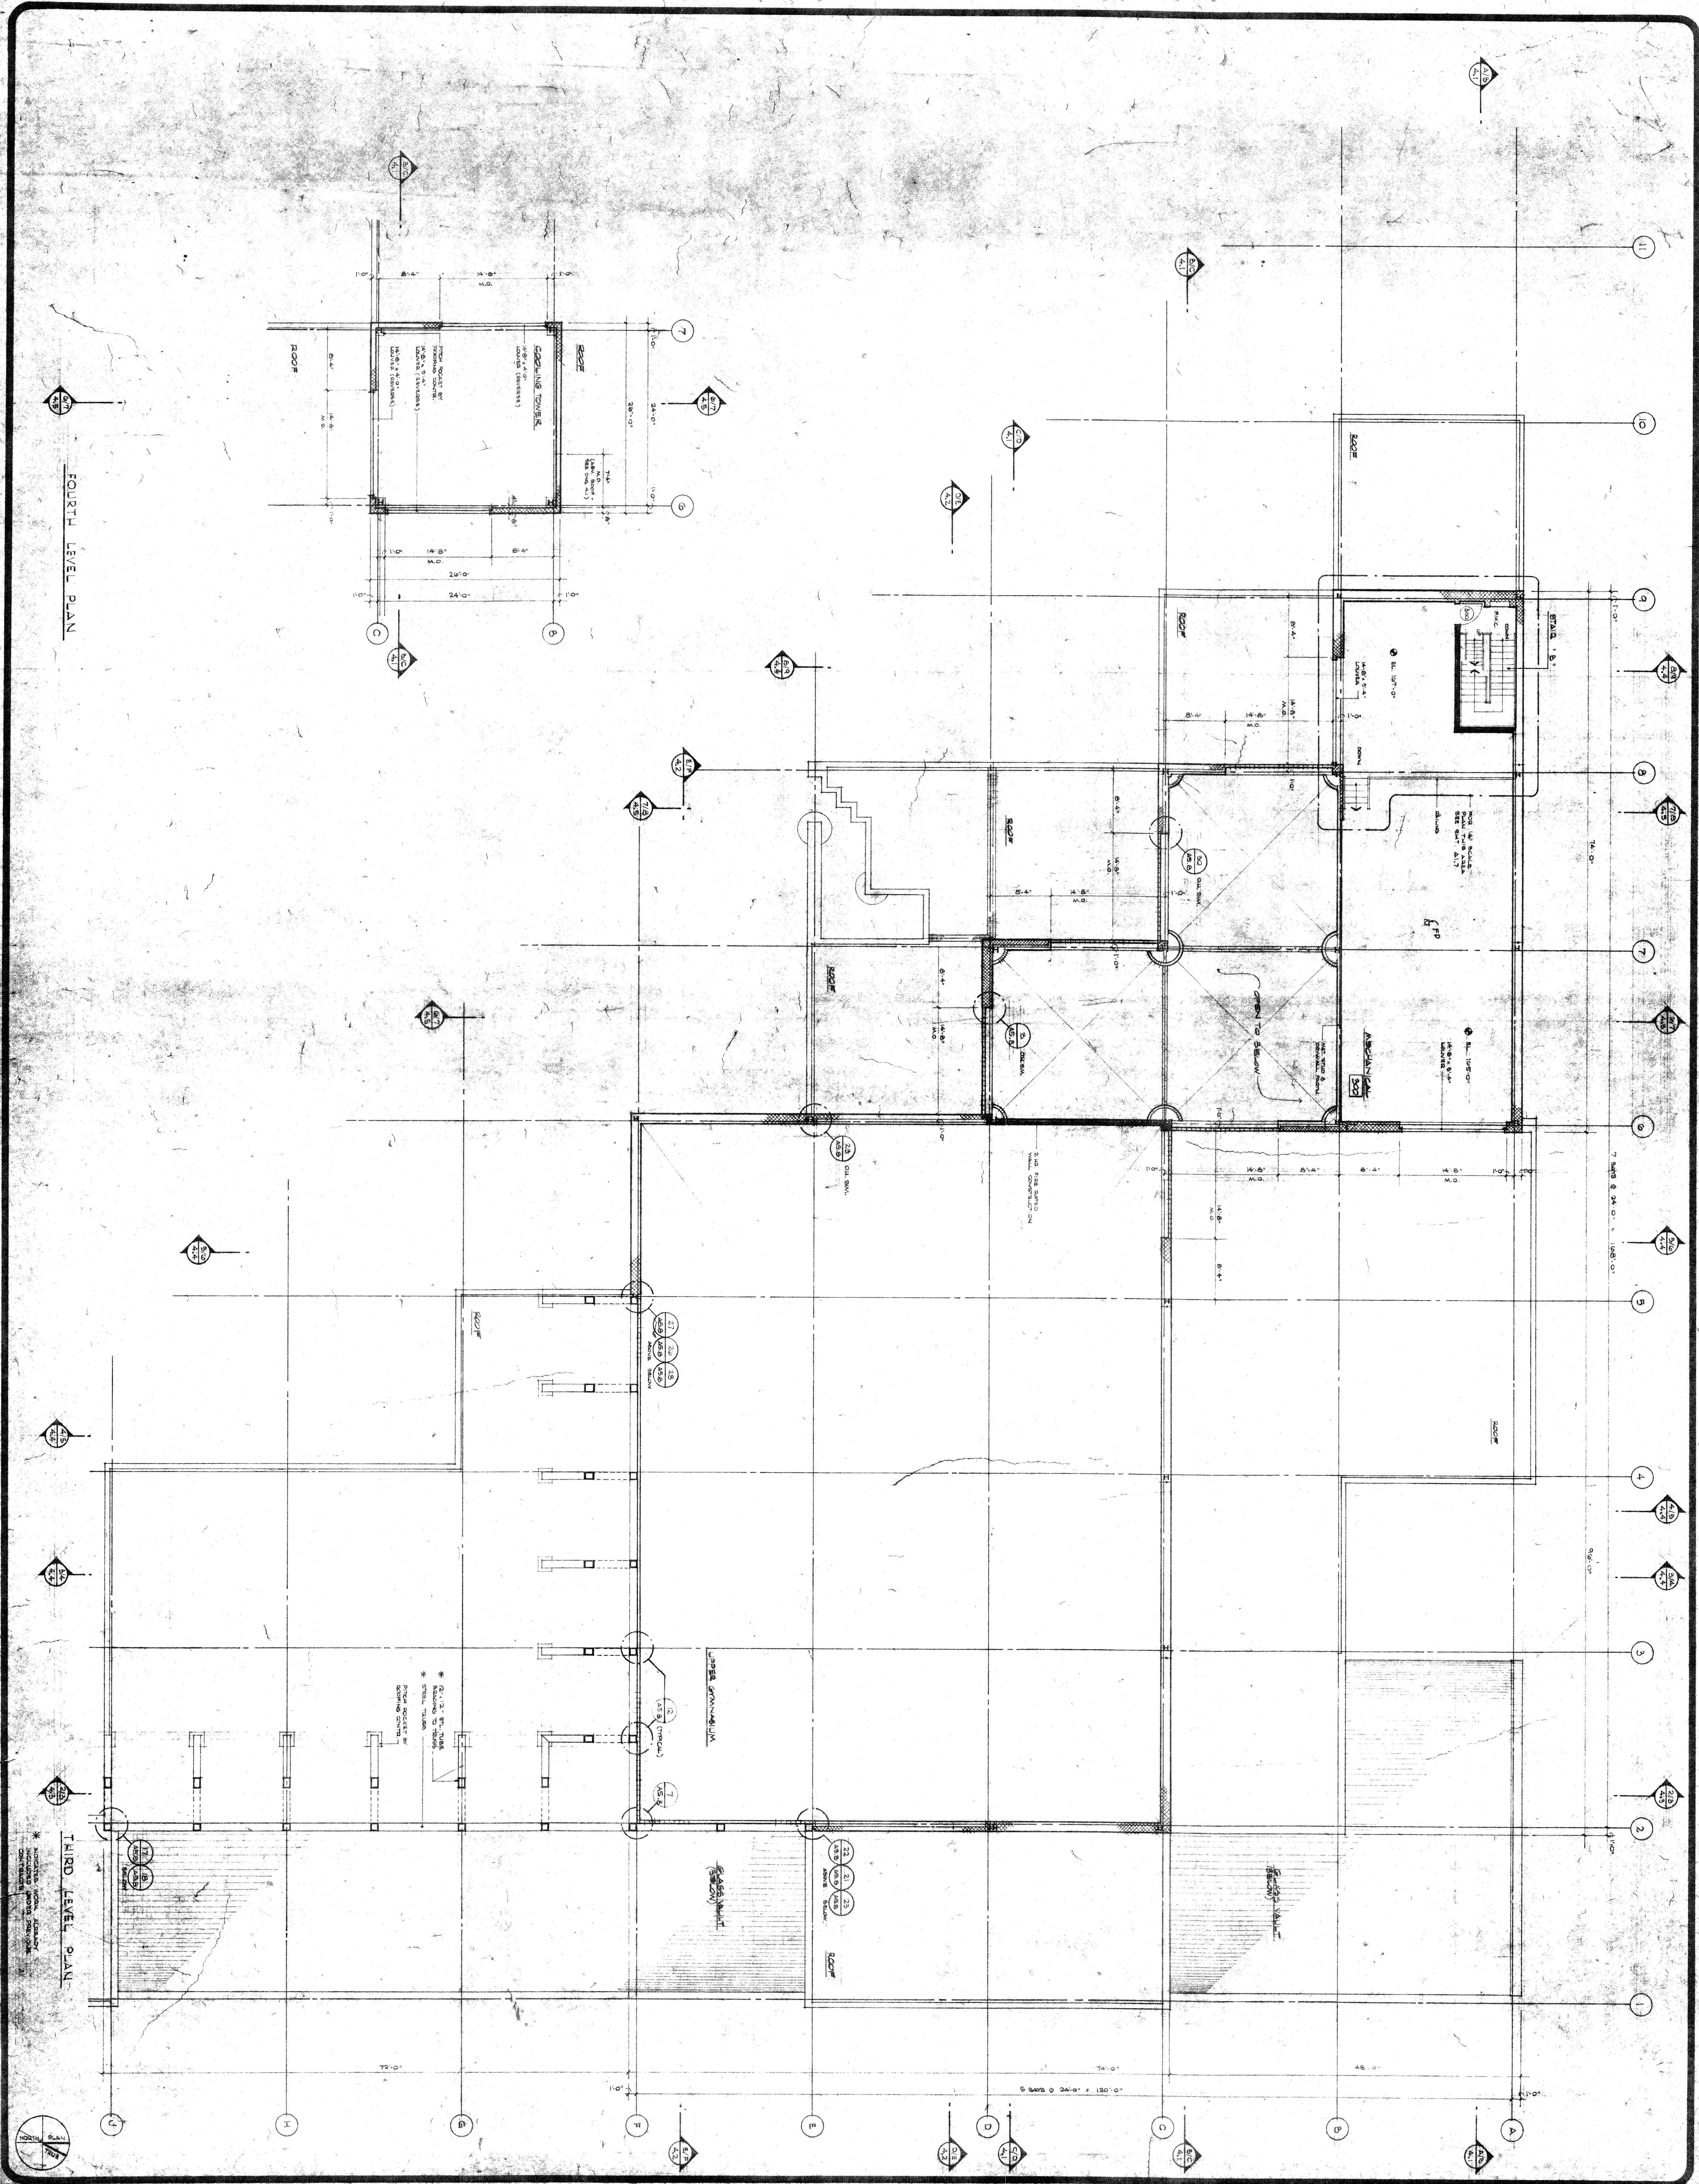

A1.3

THIRD & FOURTH LEVEL PLANS

ELMWOOD PARK
COMMUNITY CENTER
DETROIT COMMUNITY AND ECONOMIC
DEVELOPMENT DEPARTMENT DETROIT, MICHIGAN

date: 7-5-77	drawn: T.P.	revisions:
preliminary	checked: SA	
construction	approved:	
final record	type: 107-109	

WILLIAM KESSLER
AND ASSOCIATES INC ARCHITECTS
733 STANTON ST
DETROIT
MICHIGAN 48226
313-9635906