

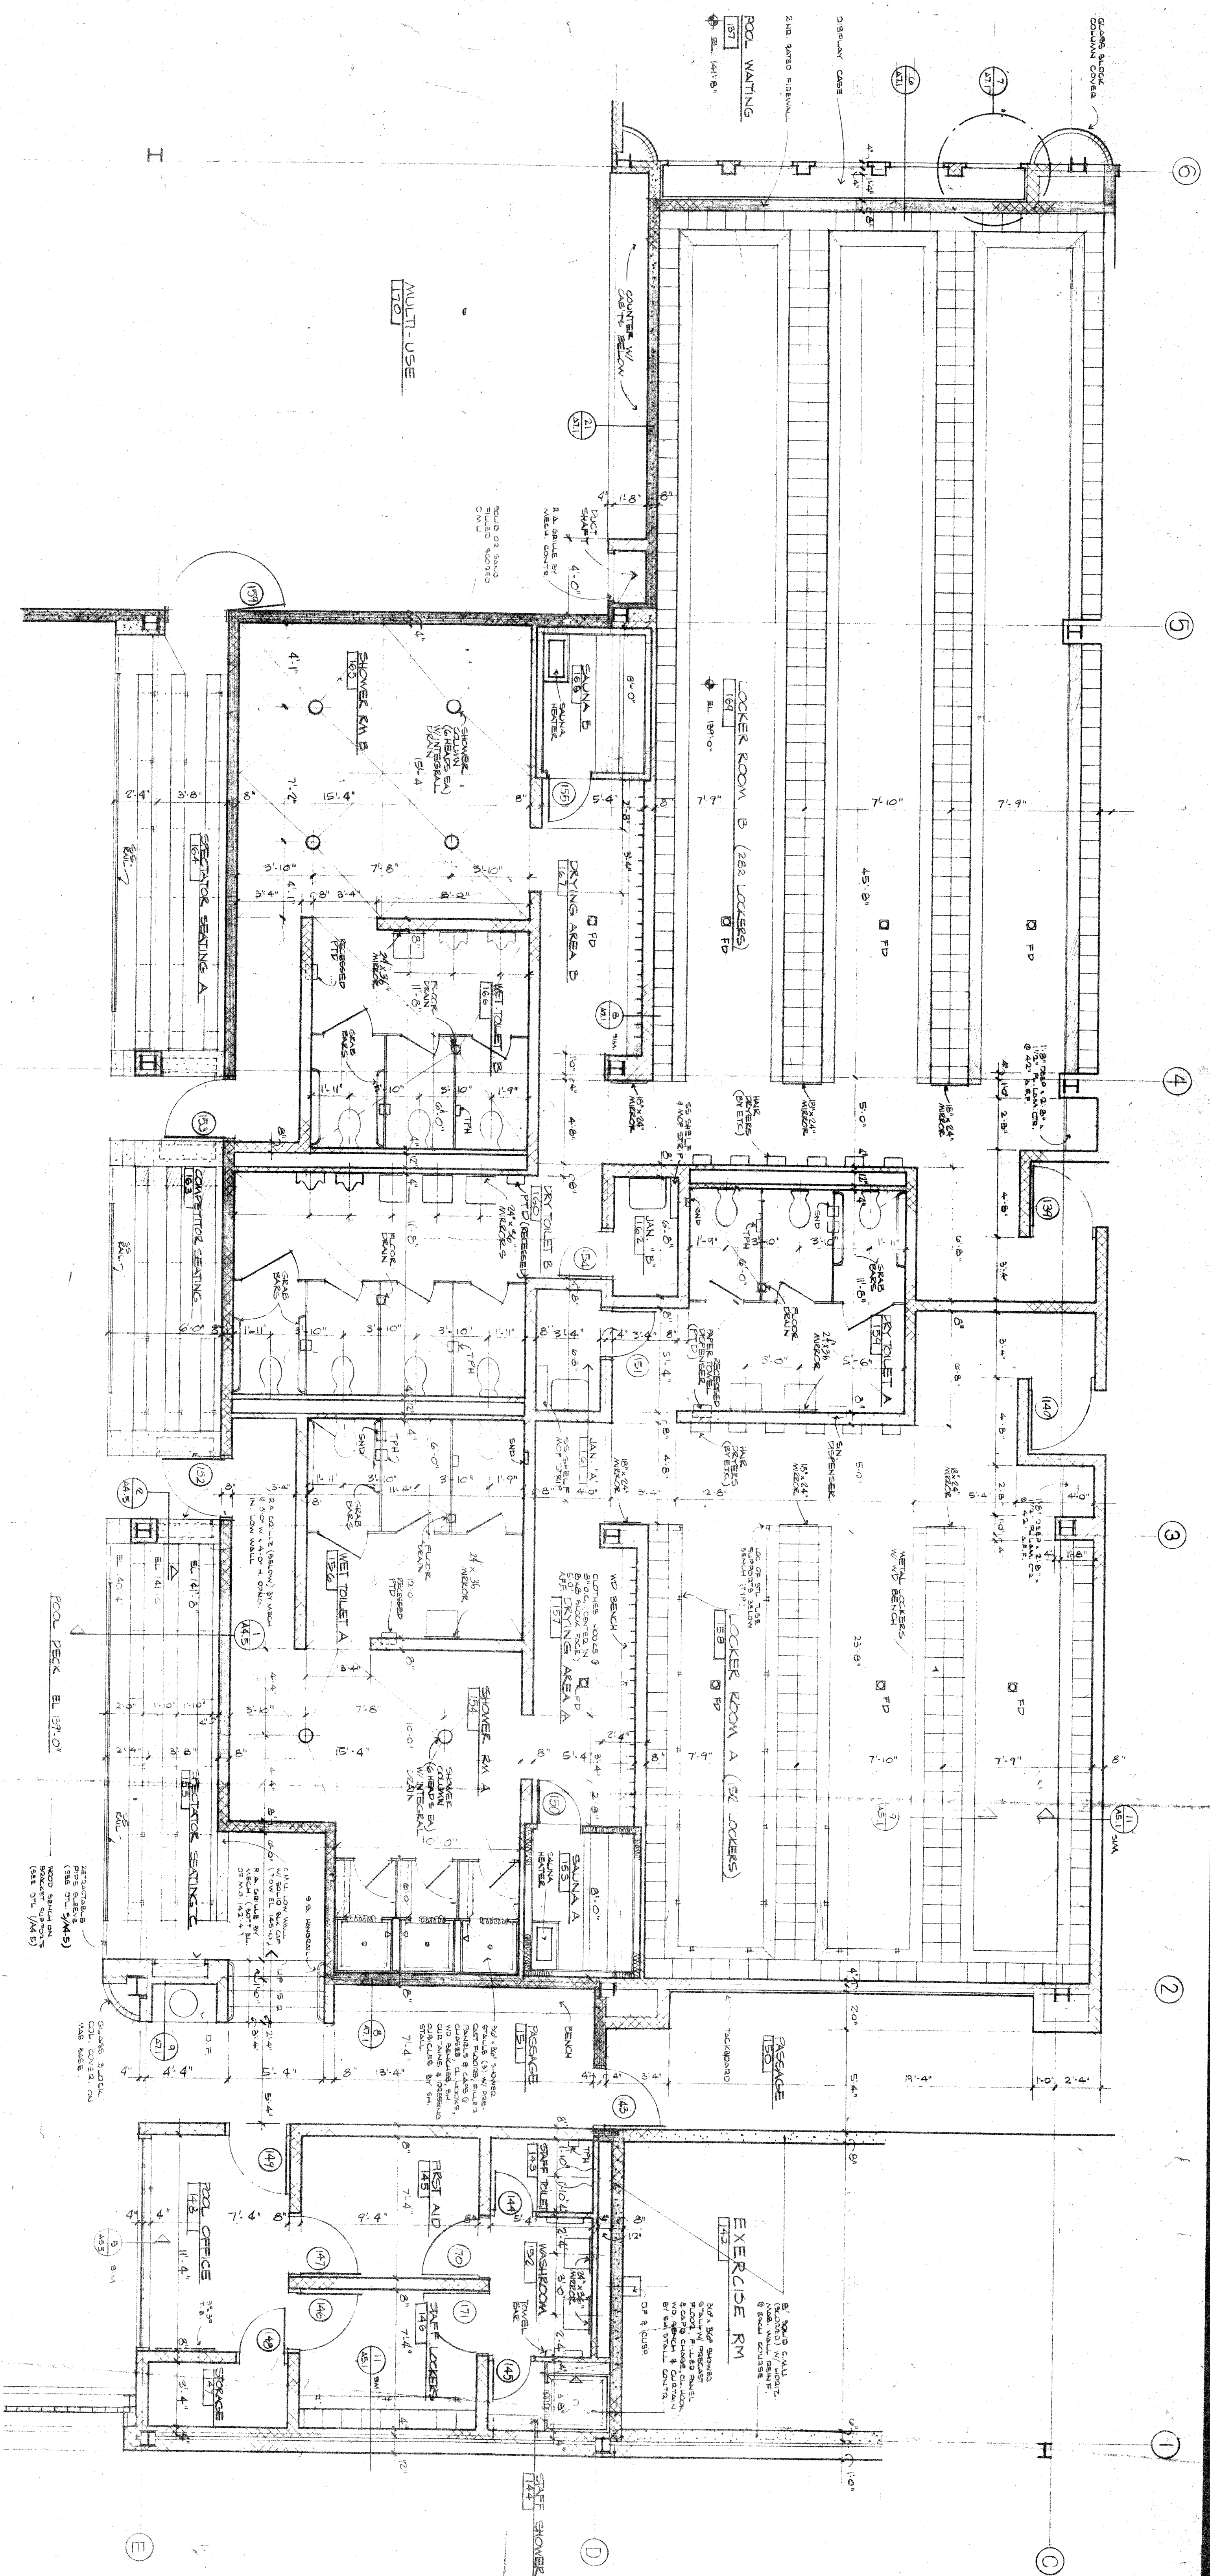
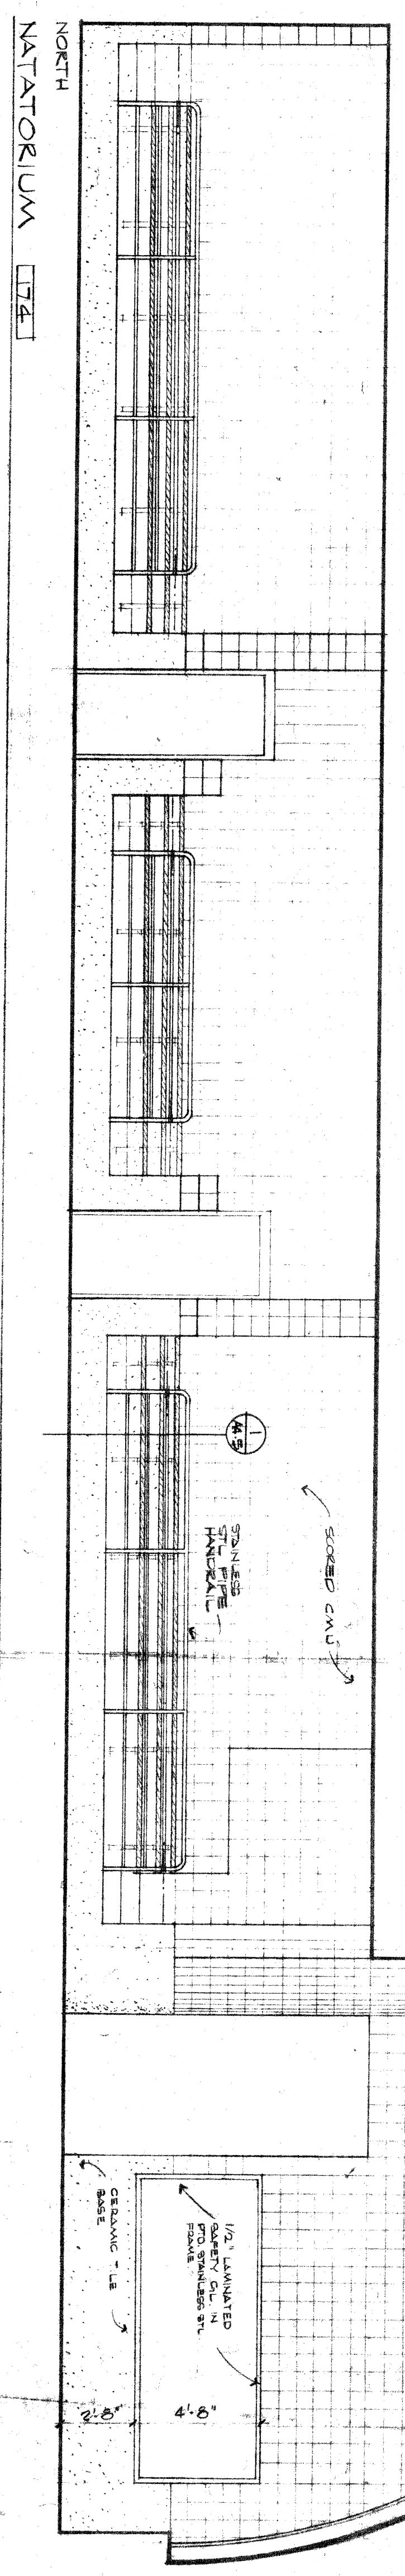
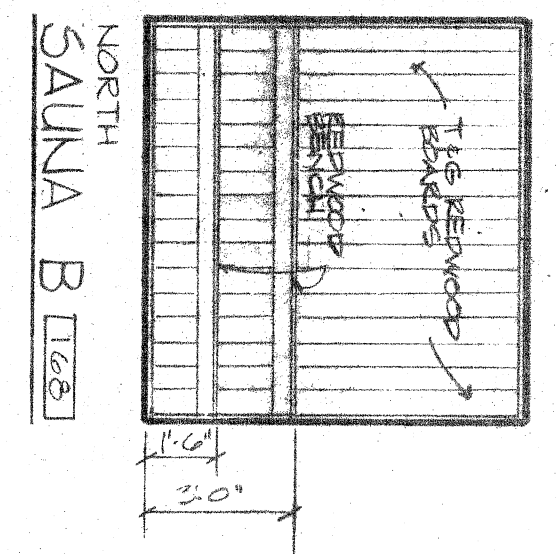
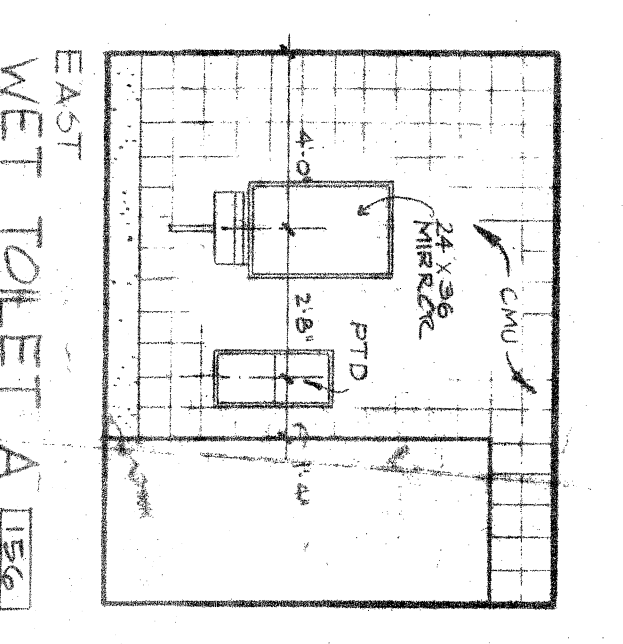
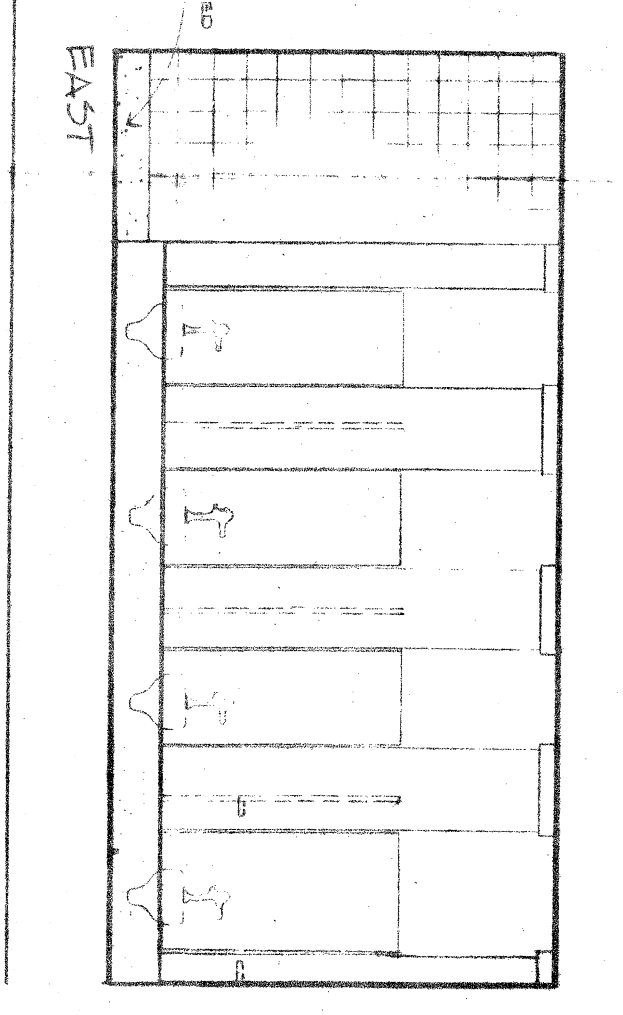
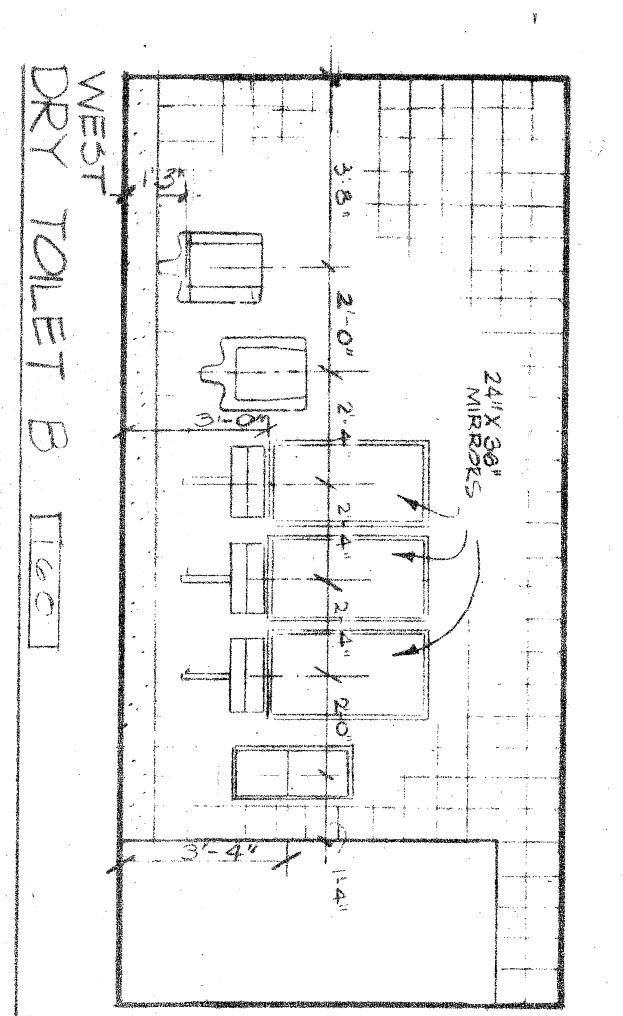
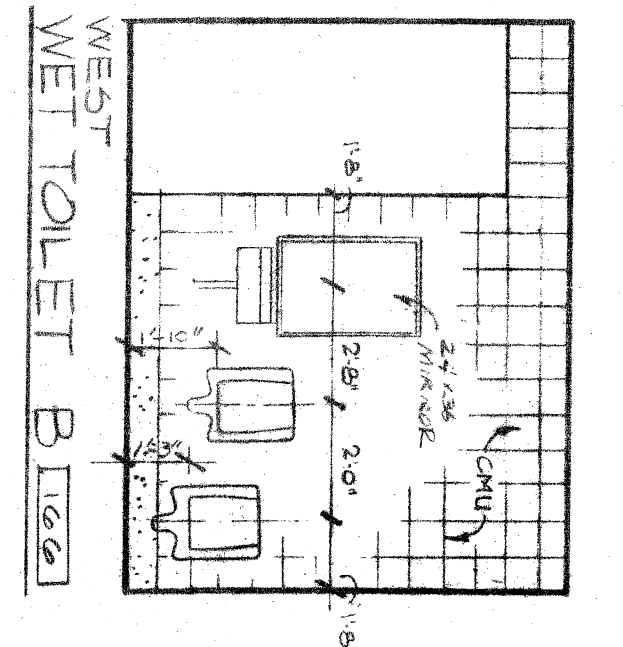
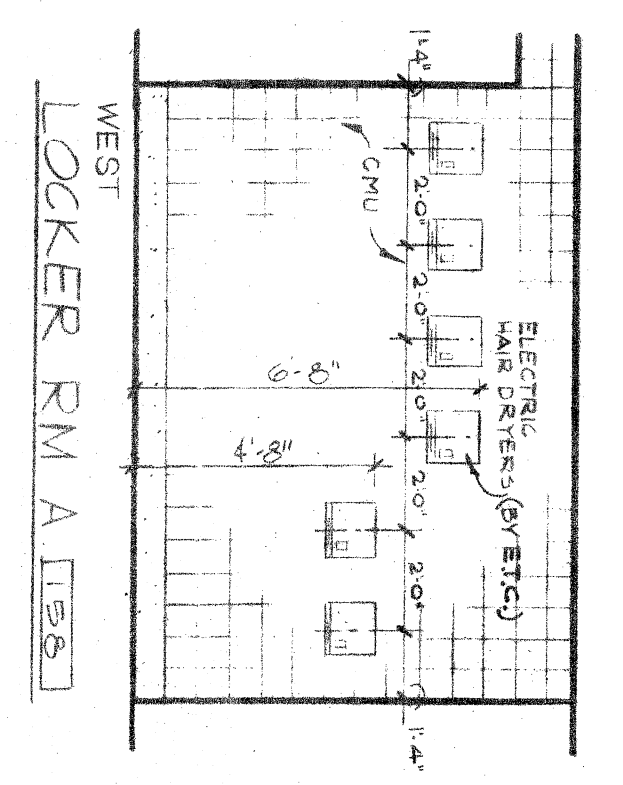


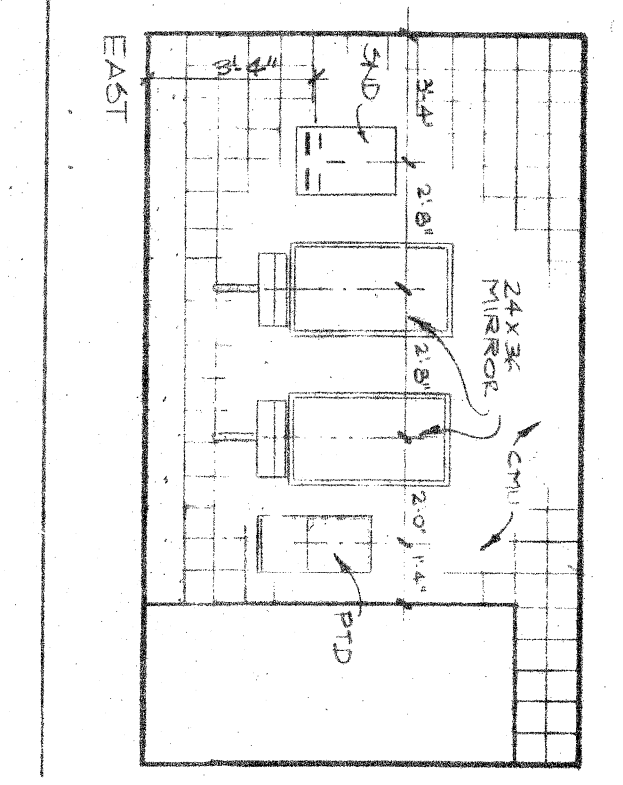

LOCKER ROOM AREA
SCALE 1/8" = 1'-0"

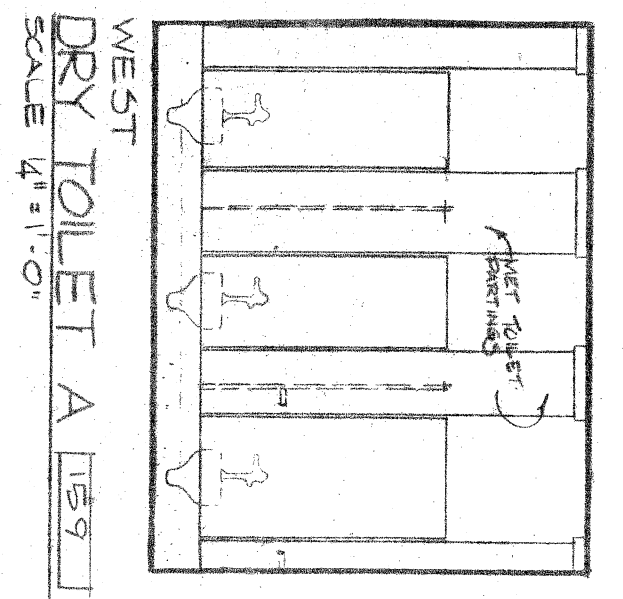

LOCKER ROOM PLAN & ELEVATIONS

ELMHWOOD PARK COMMUNITY CENTER
DETROIT COMMUNITY AND ECONOMIC DEVELOPMENT DEPARTMENT
DETROIT, MICHIGAN

date 7-8-77	drawn EA	revisions
preliminary	checked TP	
construction	approved	
final record	job no. 76-109	

WILLIAM KESSLER
AND ASSOCIATES INC ARCHITECTS
733 STANTON ST
DETROIT
MICHIGAN 48226
313-9635906