



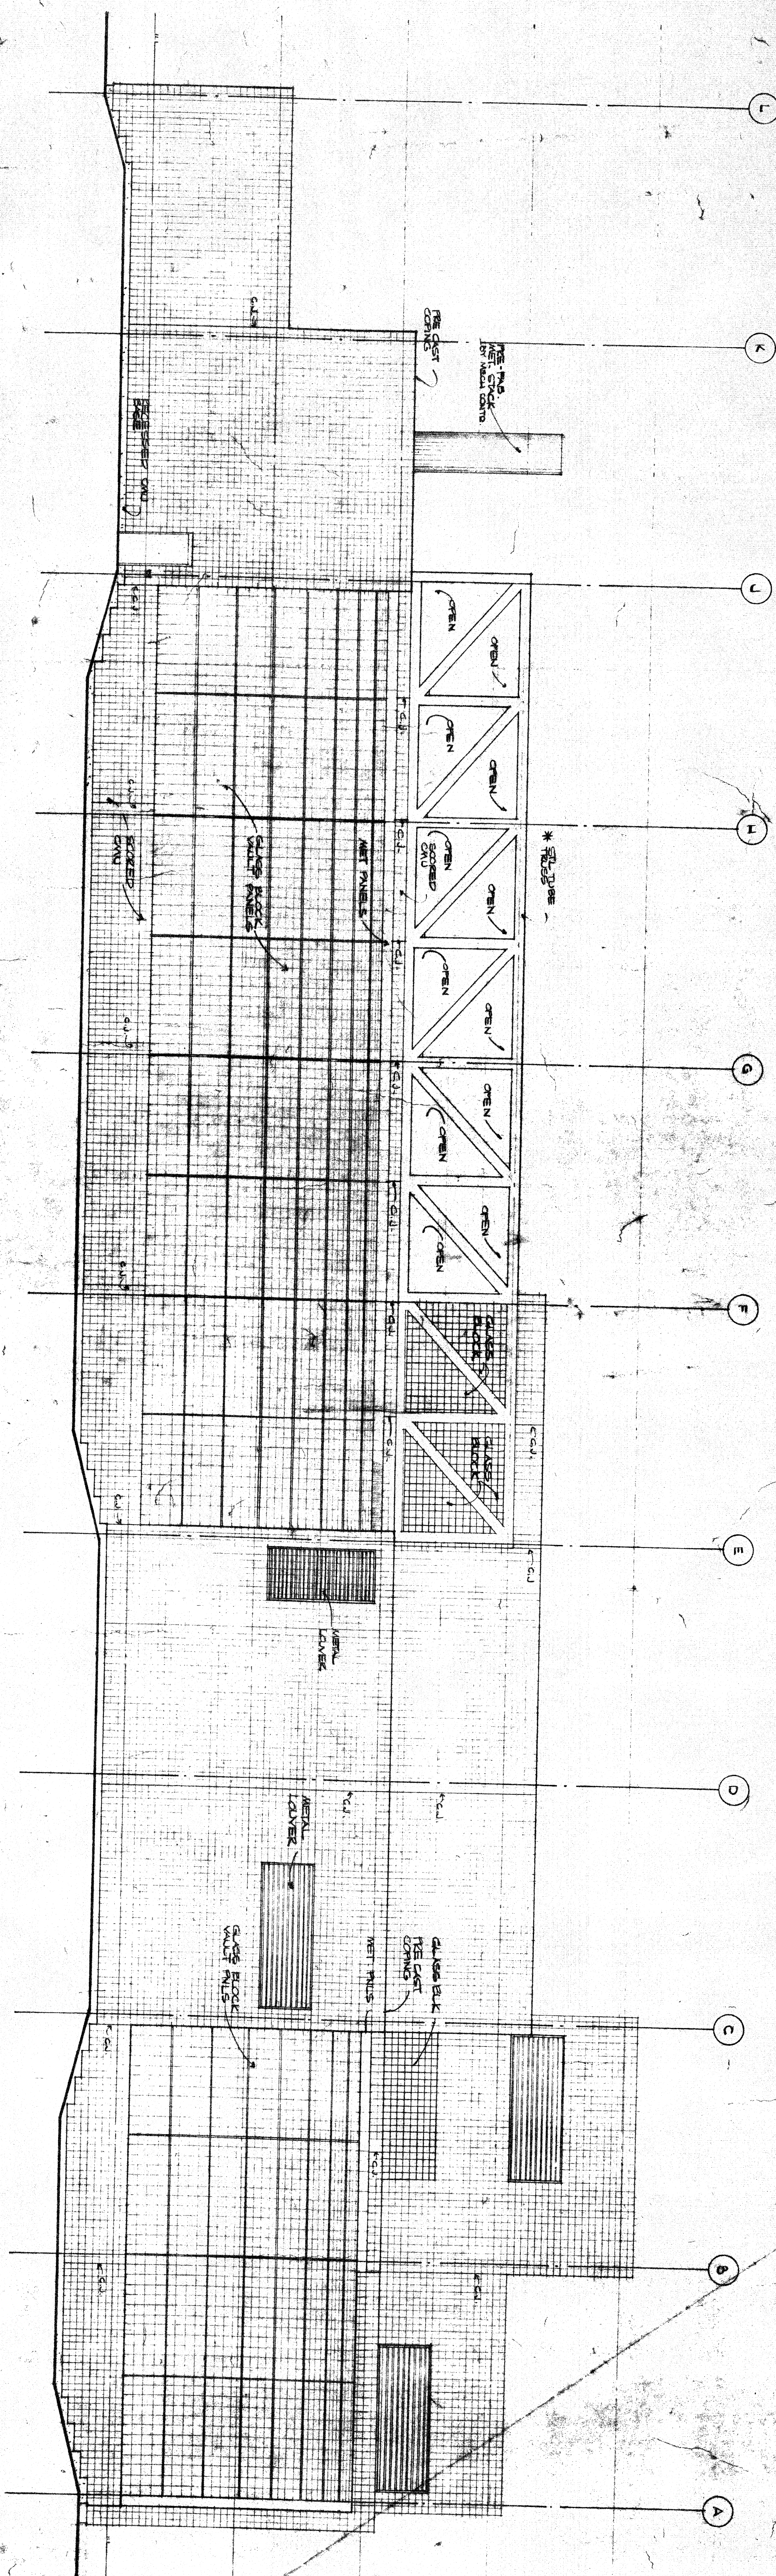

EAST ELEVATION

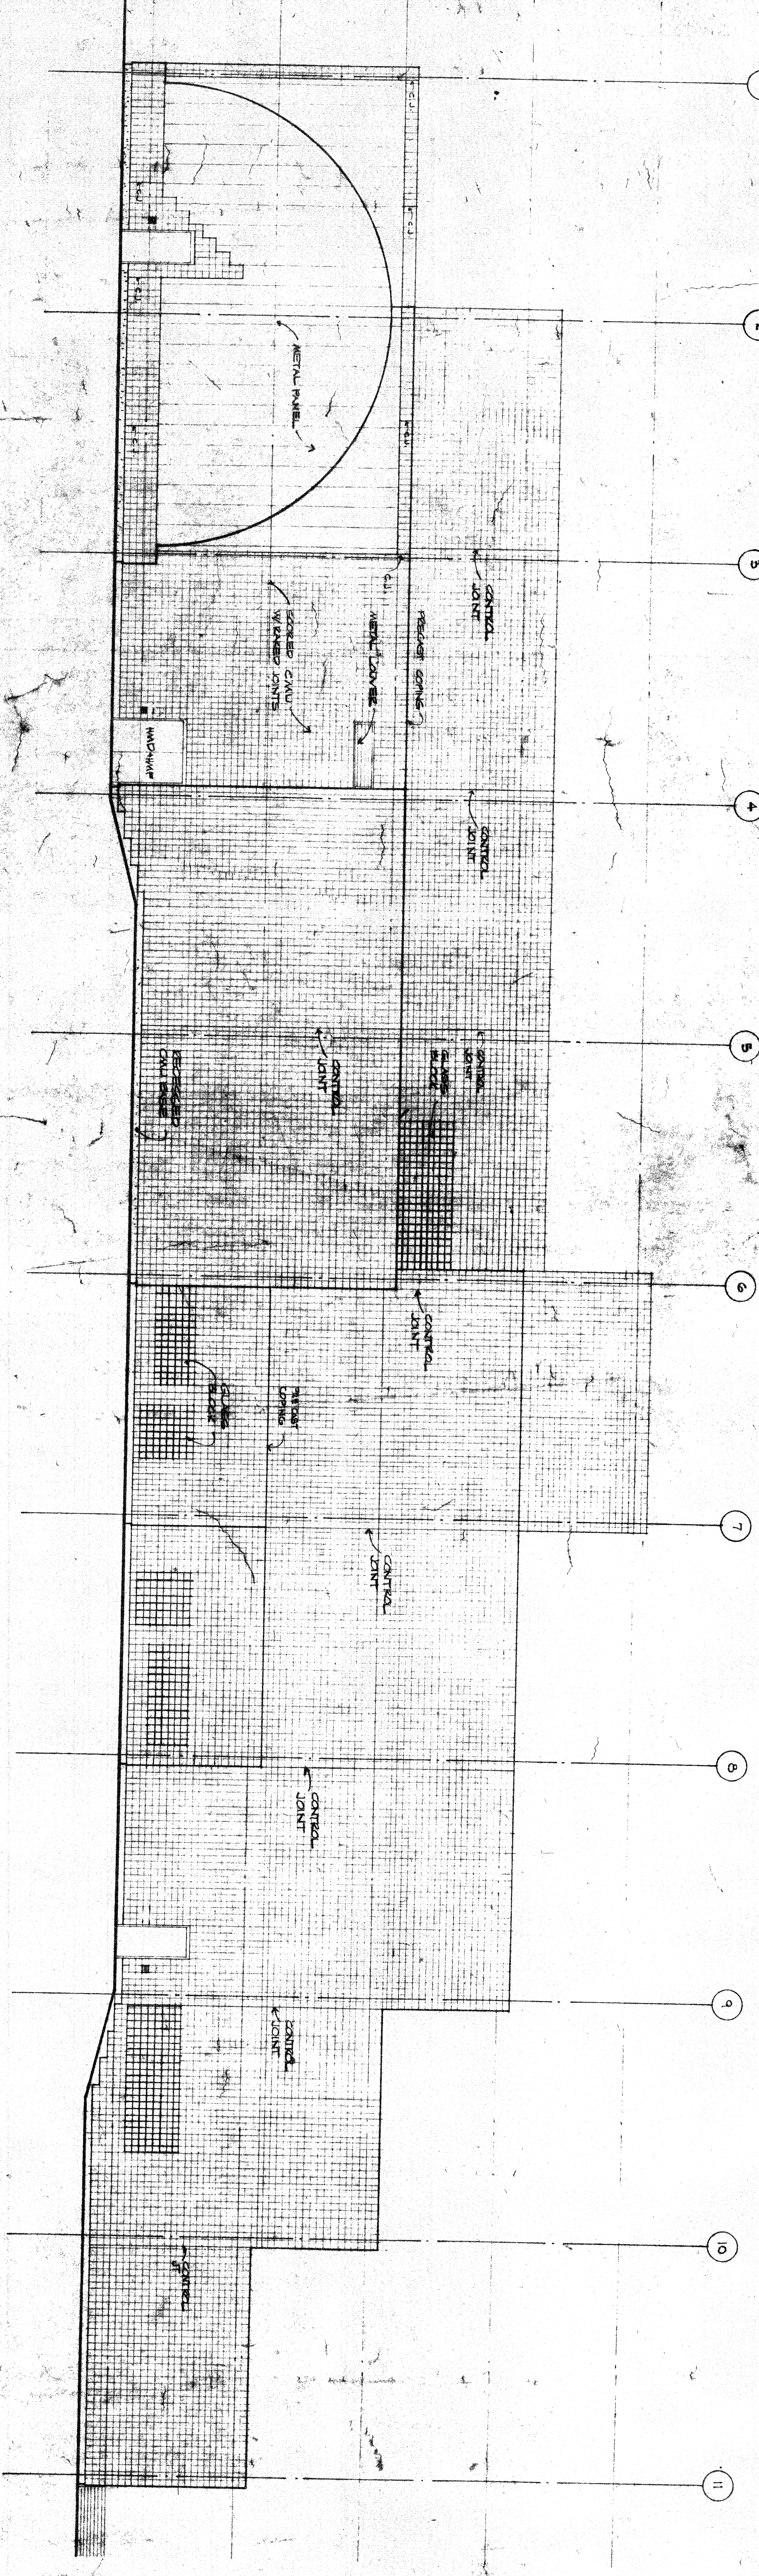

NORTH ELEVATION

A3.2

EXTERIOR ELEVATIONS

ELMHURST PARK
COMMUNITY CENTER
DETROIT COMMUNITY AND ECONOMIC
DEVELOPMENT DEPARTMENT DETROIT, MICHIGAN

date 7-8-73 drawn TK
preliminary checked KA
construction approved
final record job no. 73-109

WILLIAM KESSLER
AND ASSOCIATES INC ARCHITECTS
733 STANTON ST
DETROIT
MICHIGAN 48226
313-8635906