




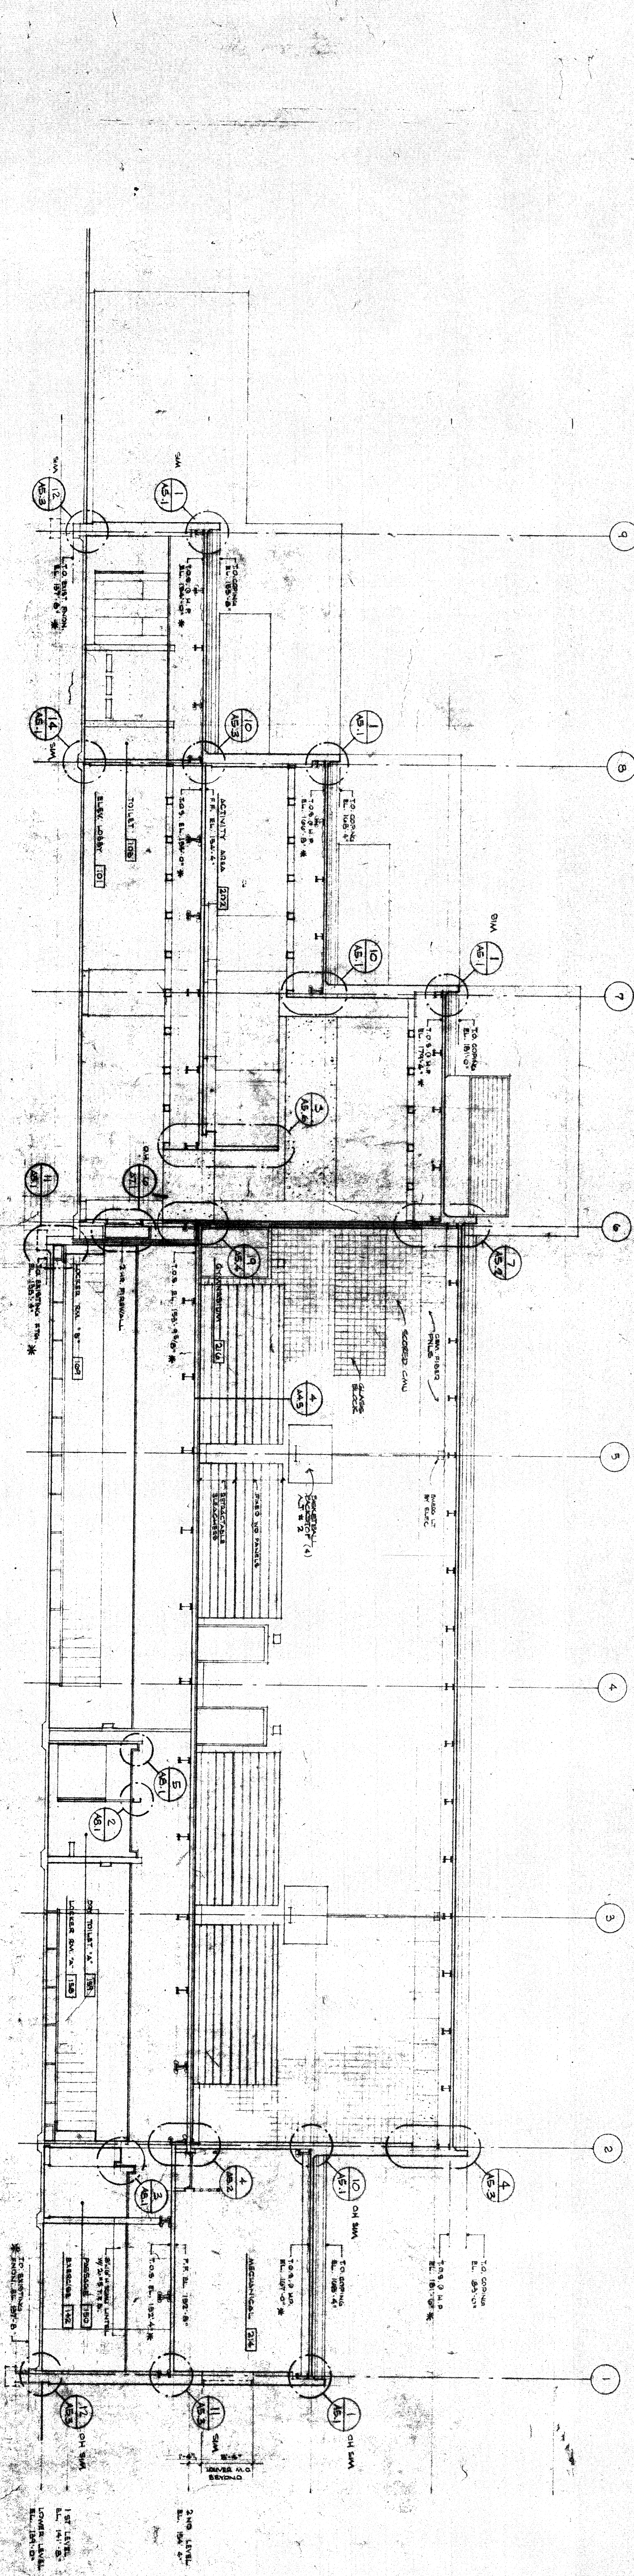

BUILDING SECTION C/D
 1/8" = 1'-0"

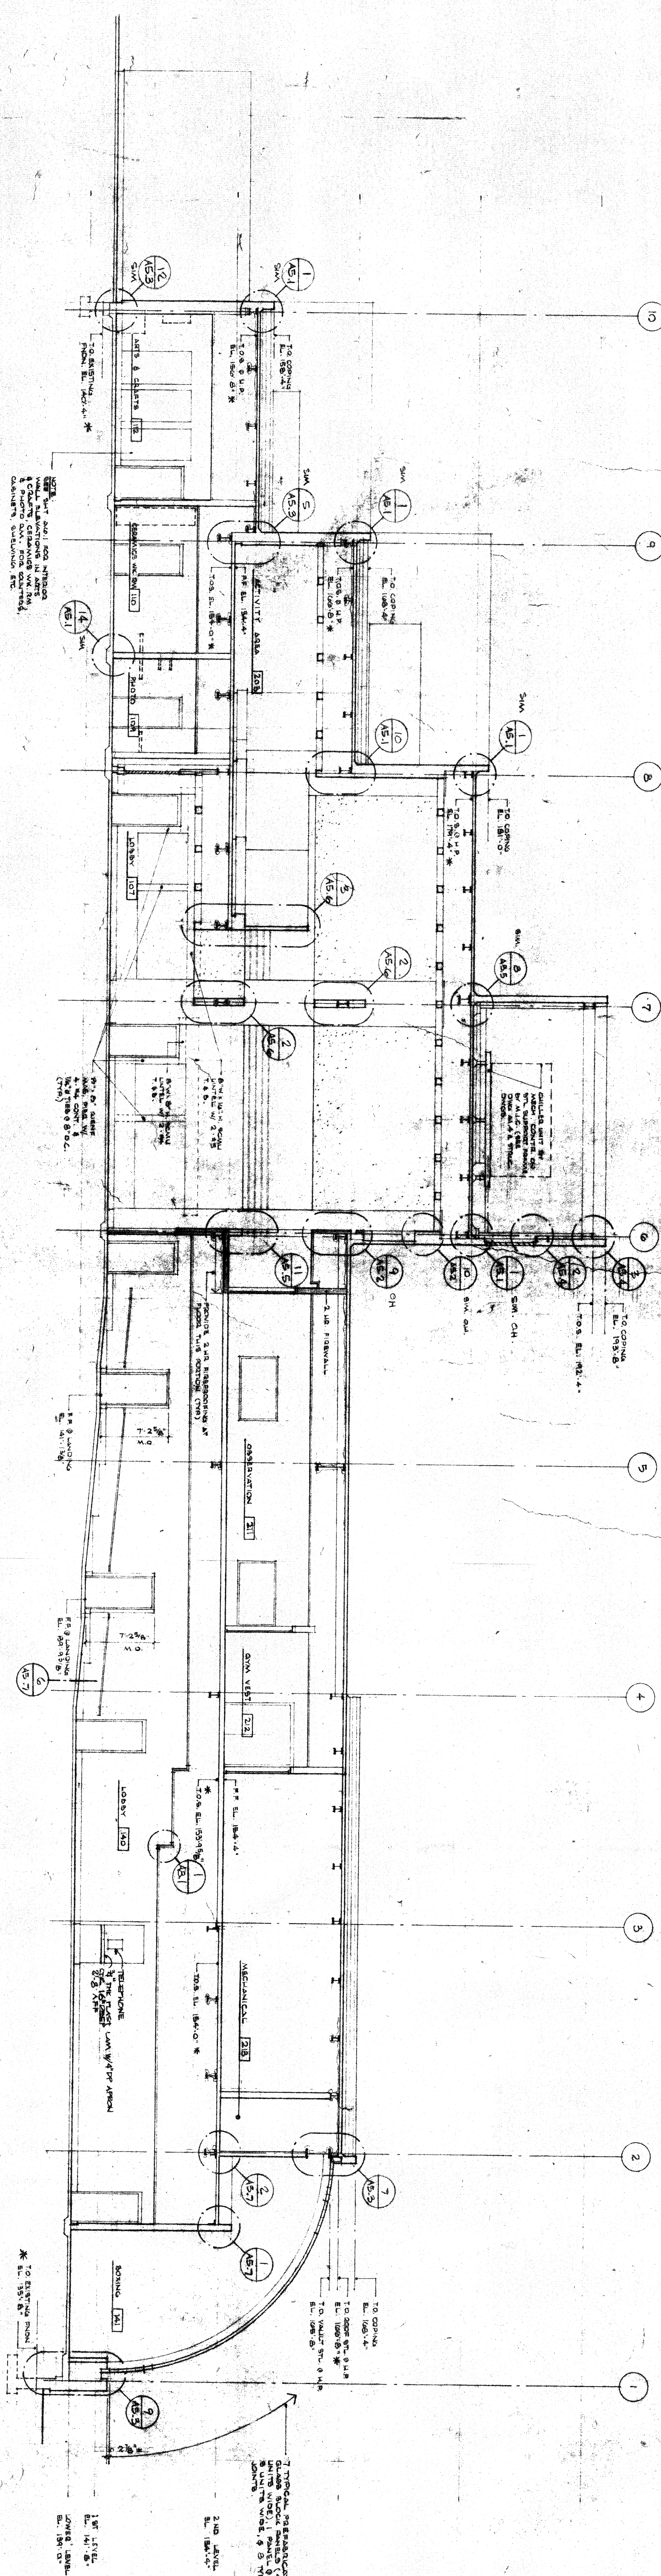

BUILDING SECTION B/C
 1/8" = 1'-0"

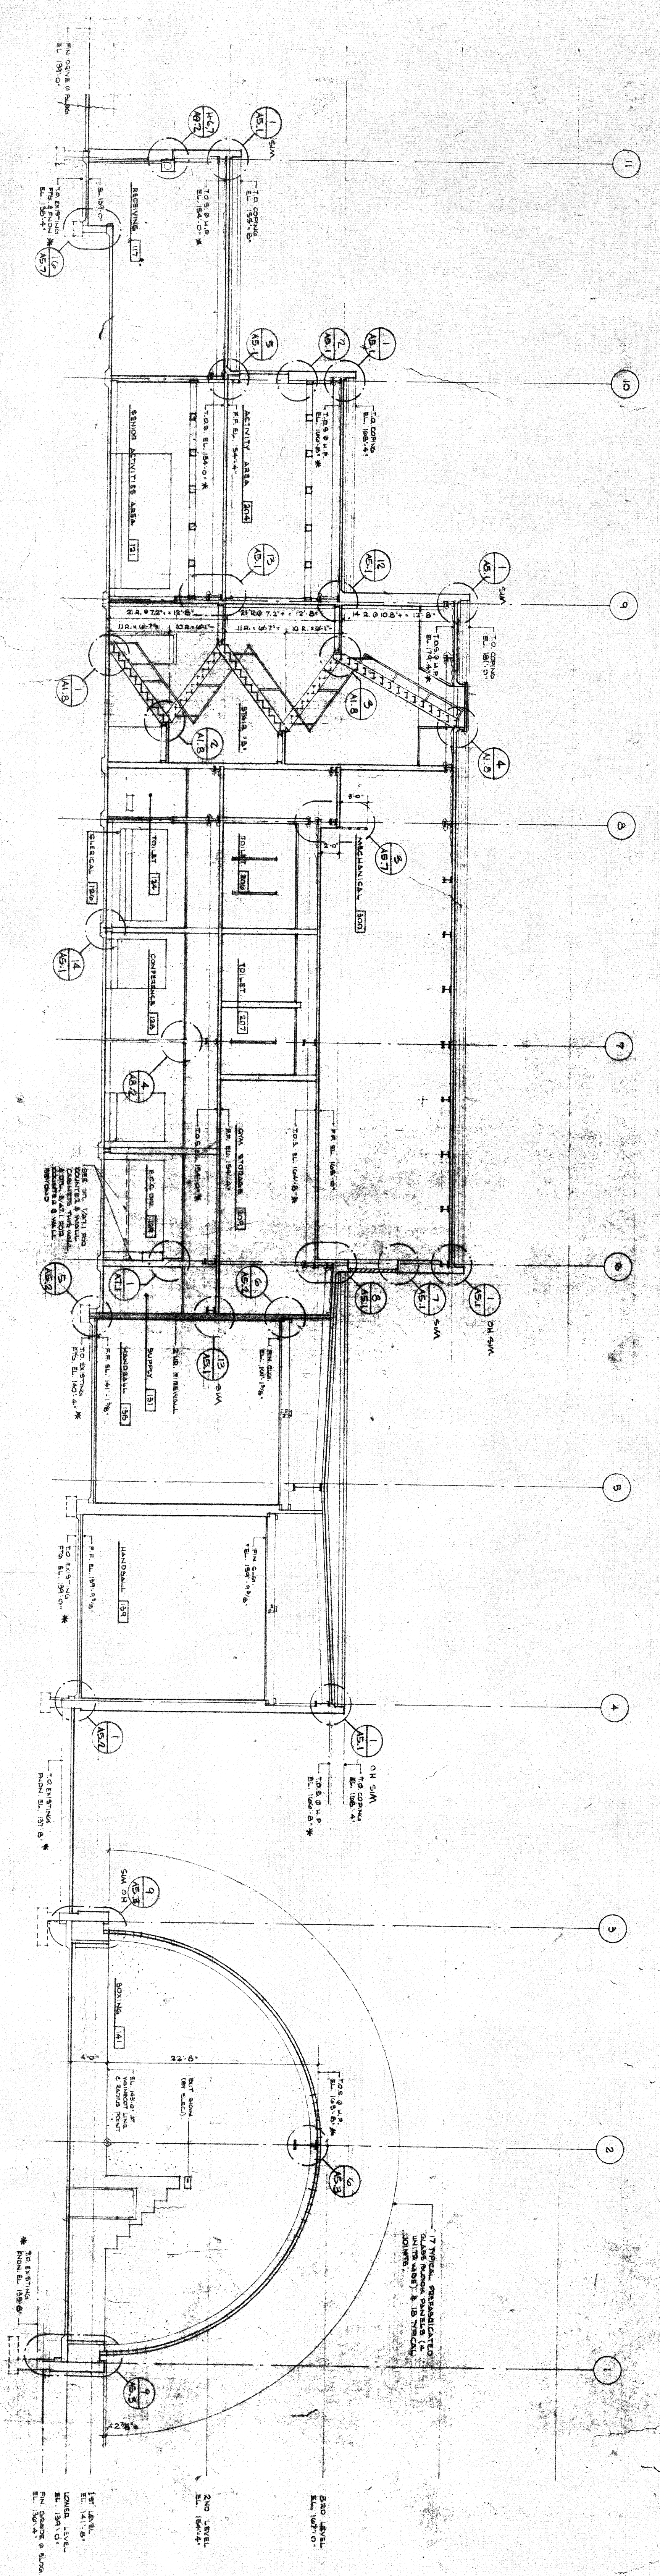

BUILDING SECTION A/B
 1/8" = 1'-0"

A4.1

BUILDING SECTIONS

**ELMWOOD PARK
 COMMUNITY CENTER**
 DETROIT COMMUNITY AND ECONOMIC
 DEVELOPMENT DEPARTMENT DETROIT, MICHIGAN

date 7-8-77	drawn T.P.	revisions
preliminary	checked E.A.	
construction	approved	
final record	10/16/76-10/5	

**WILLIAM KESSLER
 AND ASSOCIATES INC. ARCHITECTS**
 733 ST. ANTOINE ST.
 DETROIT
 MICHIGAN 48226
 313-5635006