



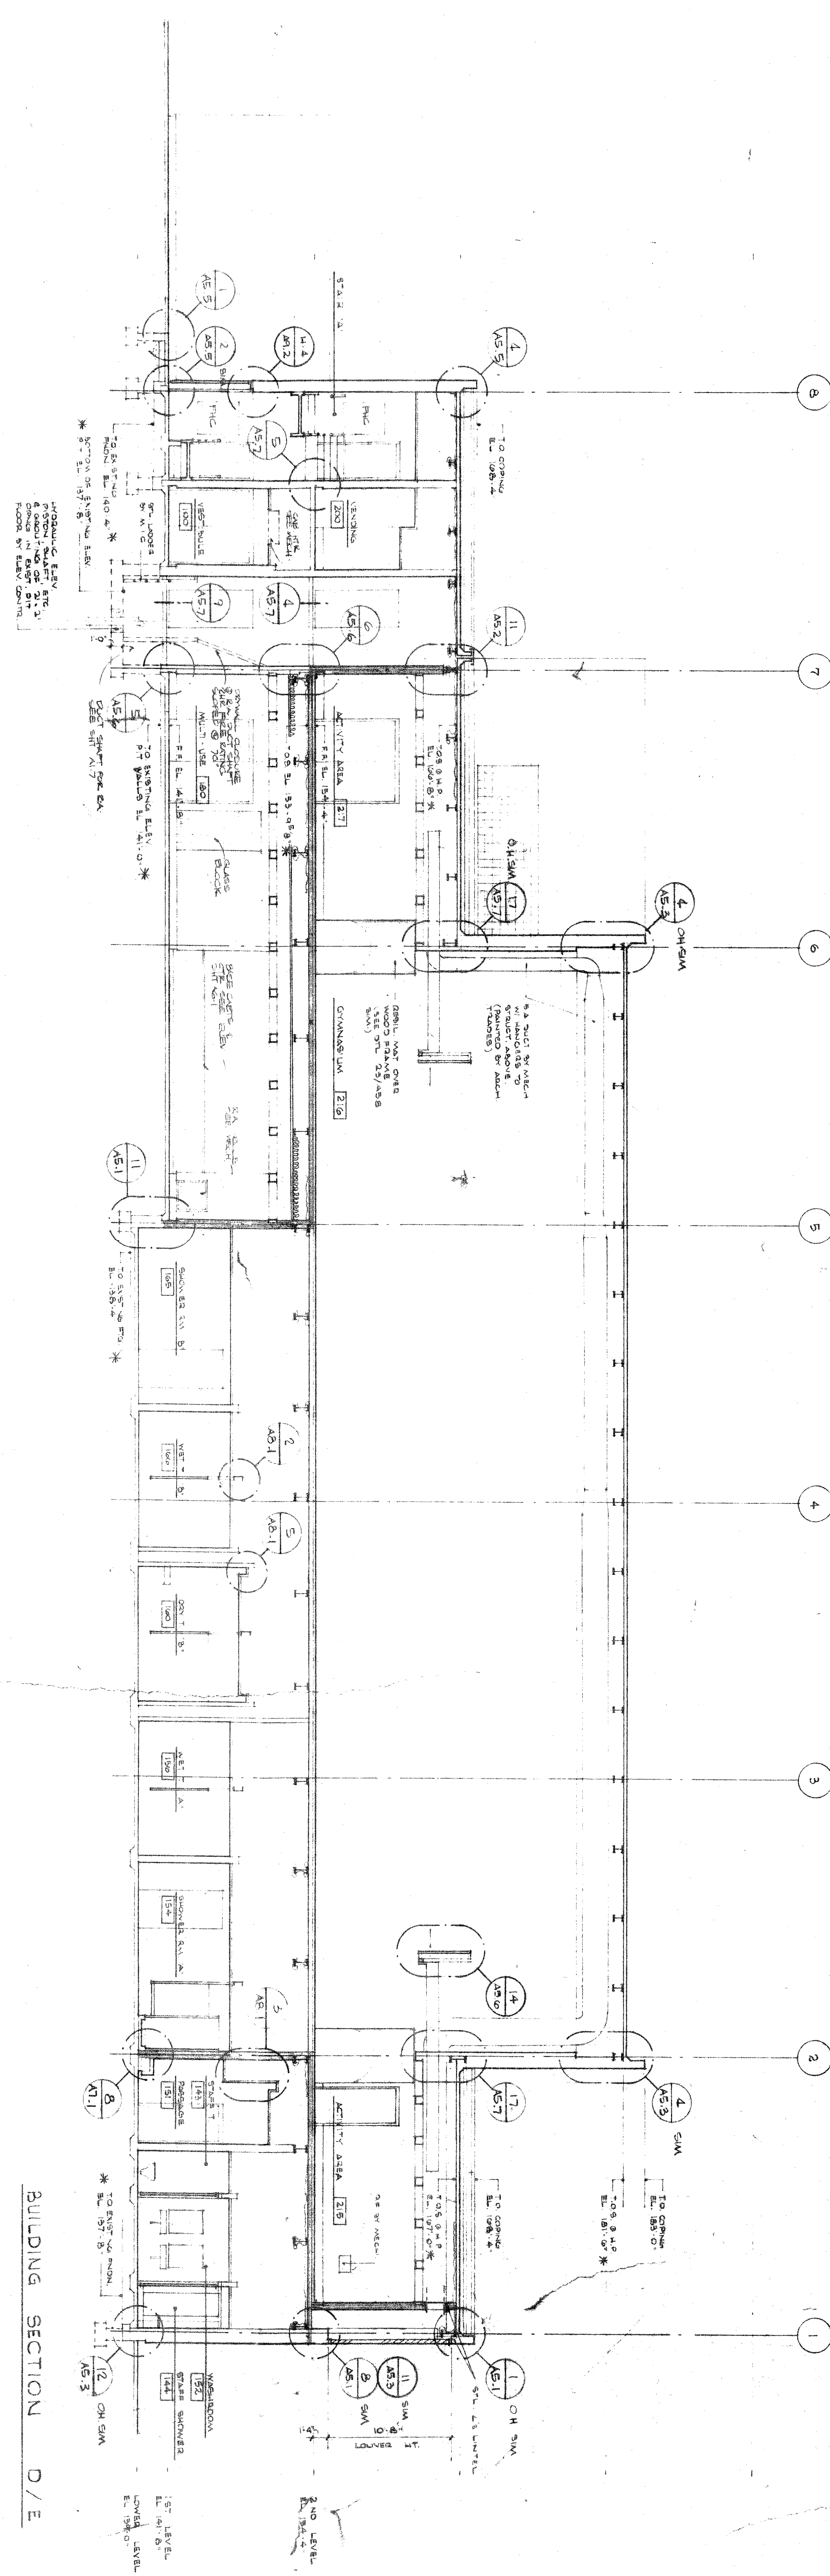


BUILDING SECTION D/E

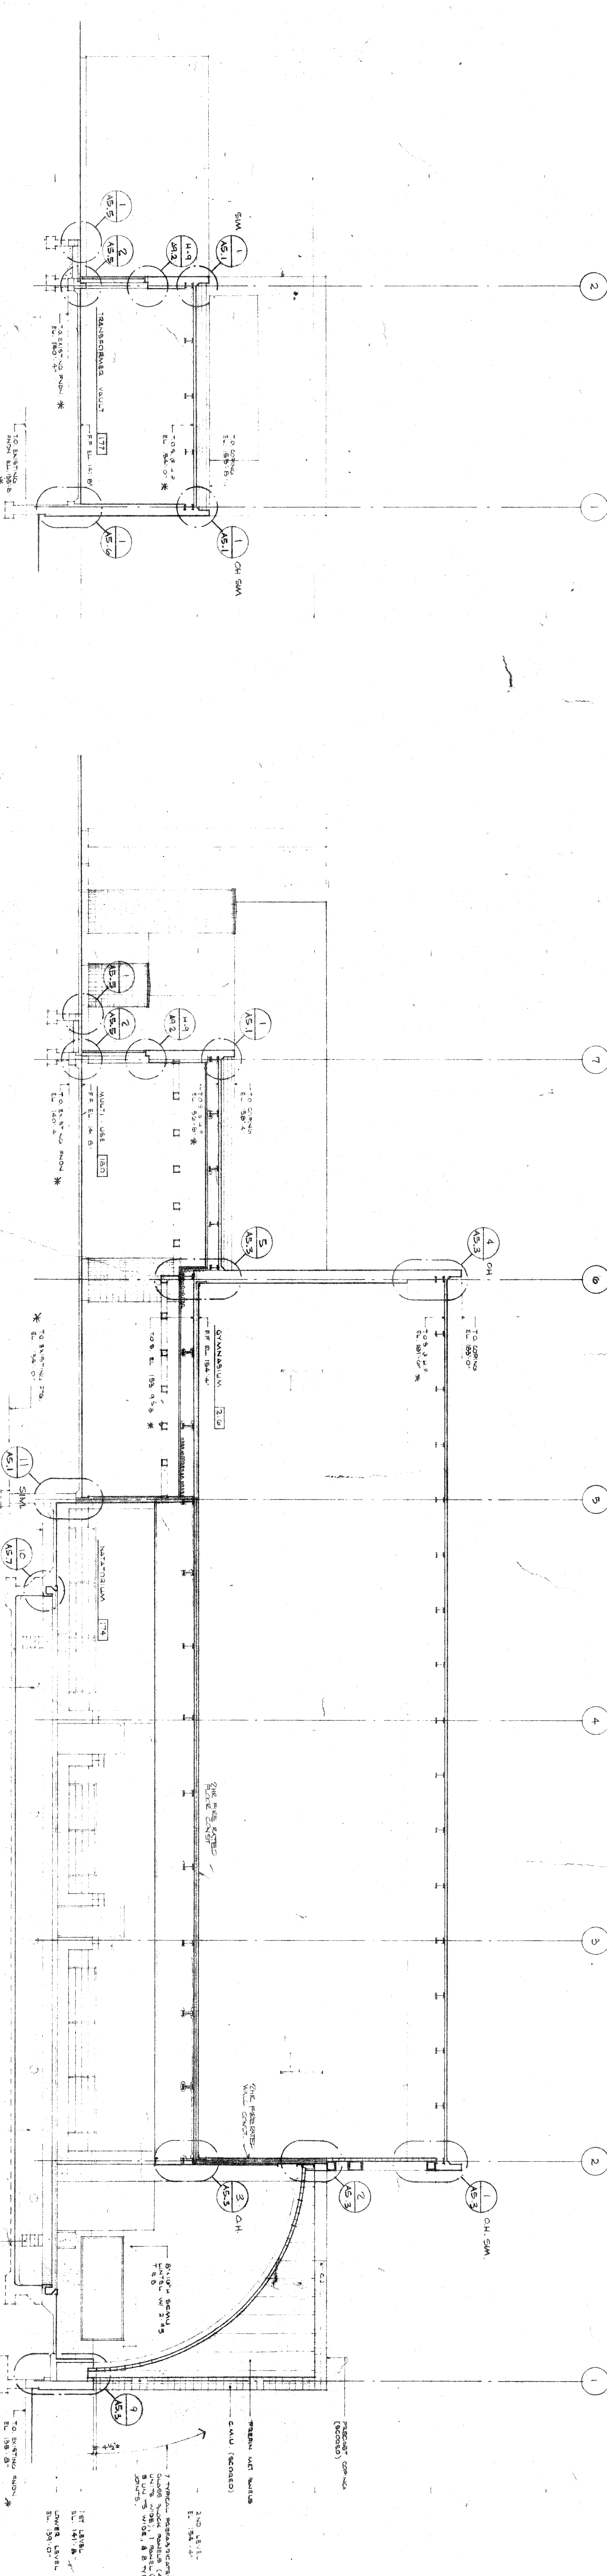

BUILDING SECTION K/L

BUILDING SECTION E/F

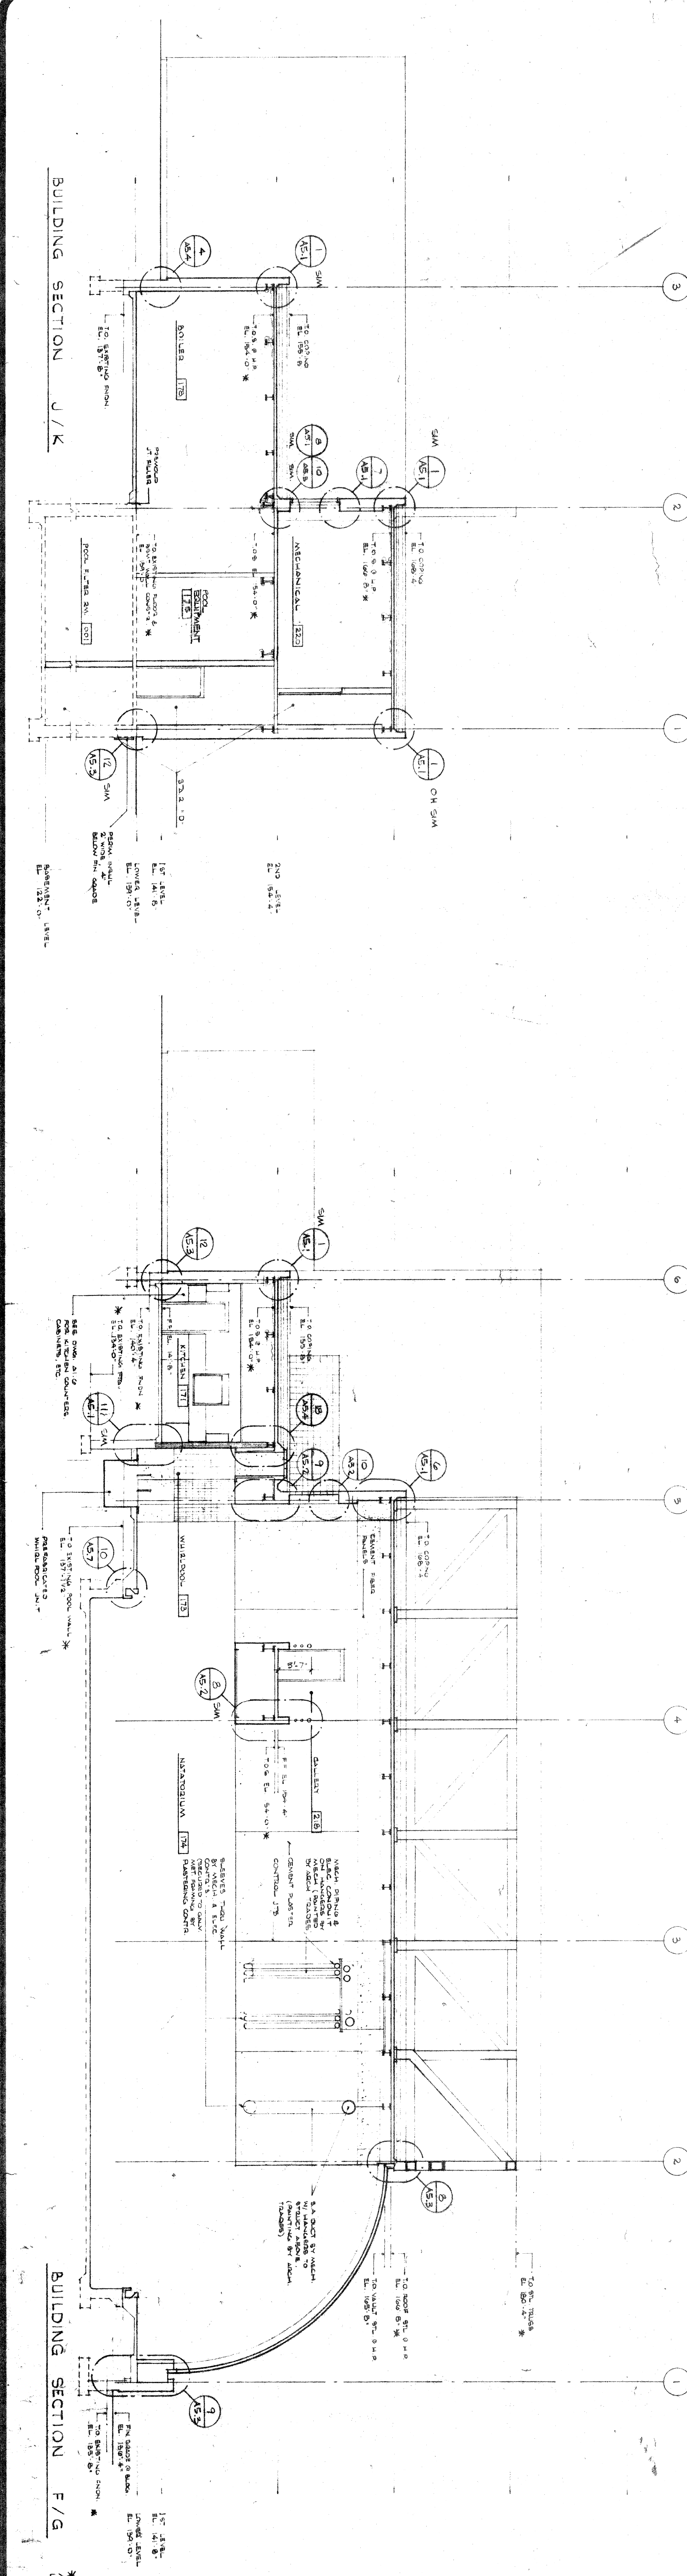

BUILDING SECTION J/K

BUILDING SECTION F/G

A4.2

BUILDING SECTIONS

ELMWOOD PARK
COMMUNITY CENTER
DETROIT COMMUNITY AND ECONOMIC
DEVELOPMENT DEPARTMENT DETROIT, MICHIGAN

date 11-8-77	drawn T.P.	revisions
preliminary	checked CA	
construction	approved	
final record	job no 76-109	

WILLIAM KESSLER
AND ASSOCIATES INC ARCHITECTS
733 ST ANTOINE ST
DETROIT
MICHIGAN 48226
313-9635906