


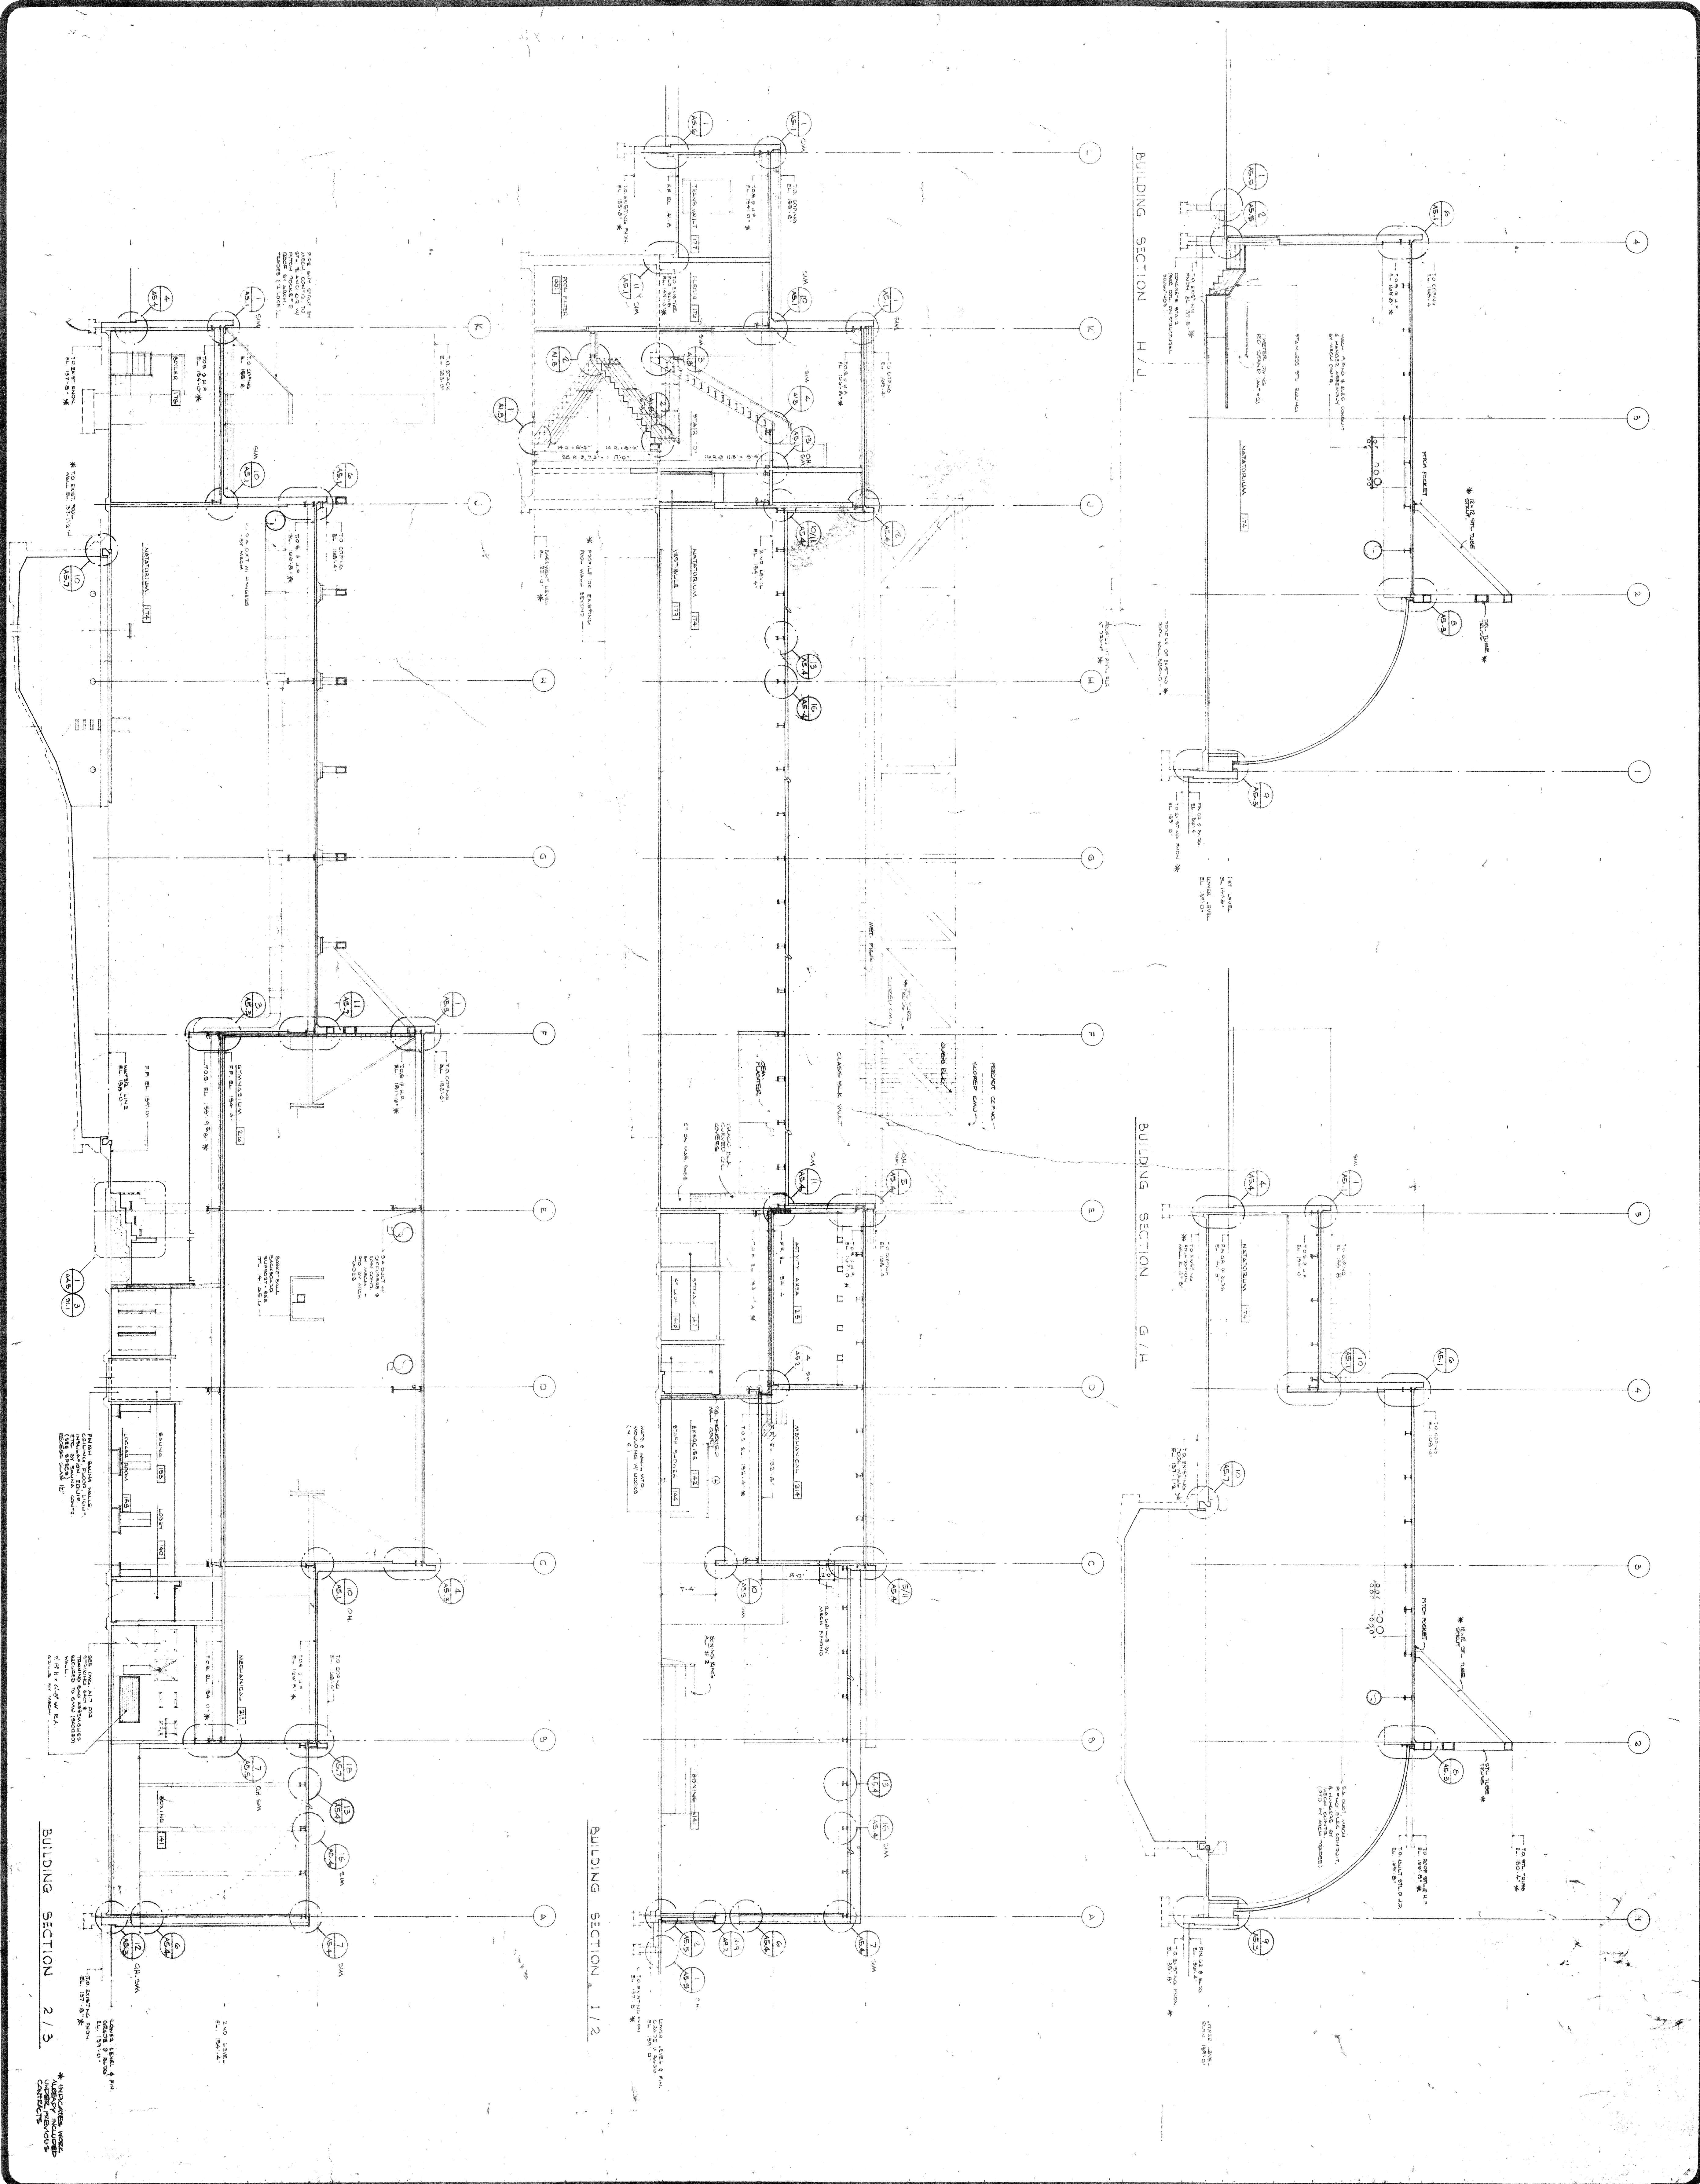

A4.3

BUILDING SECTIONS

ELMWOOD PARK
COMMUNITY CENTER
DETROIT COMMUNITY AND ECONOMIC
DEVELOPMENT DEPARTMENT
DETROIT, MICHIGAN

date	7-6-77	drawn	T.P.	revisions
preliminary		checked	E.A.	
construction		approved	C.A.	
final record		job no.	75-109	

WILLIAM KESSLER
AND ASSOCIATES INC. ARCHITECTS
733 ST. ANTOINE ST.
DETROIT, MICHIGAN 48226
313-9633906