



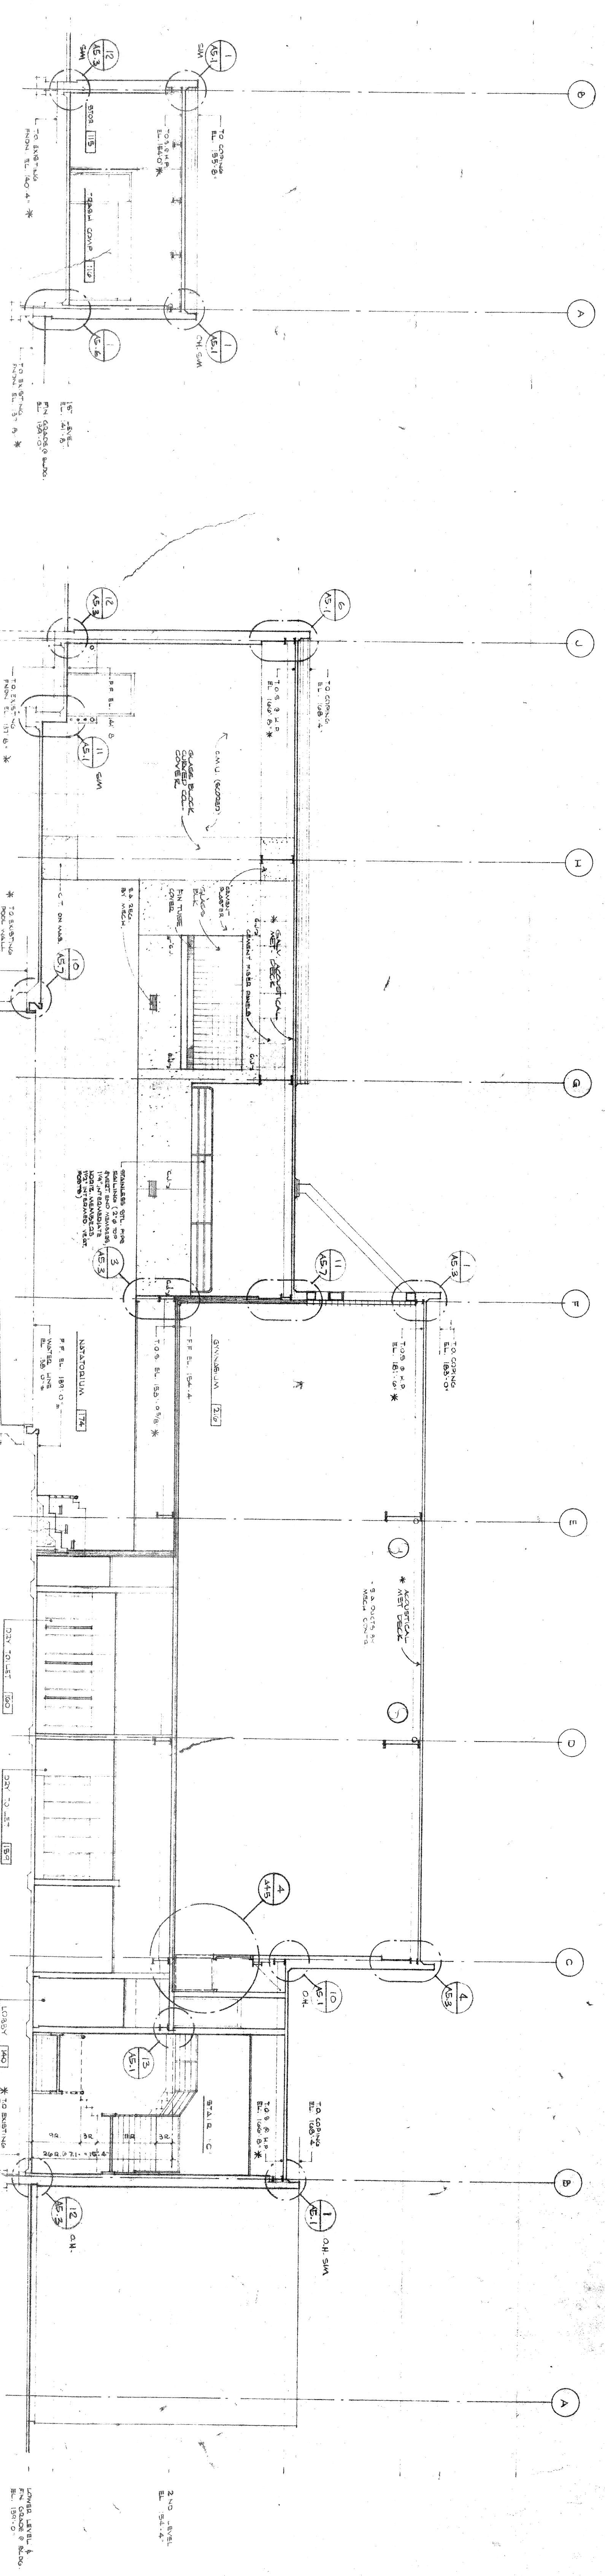


BUILDING SECTION 10/11

BUILDING SECTION 3/4

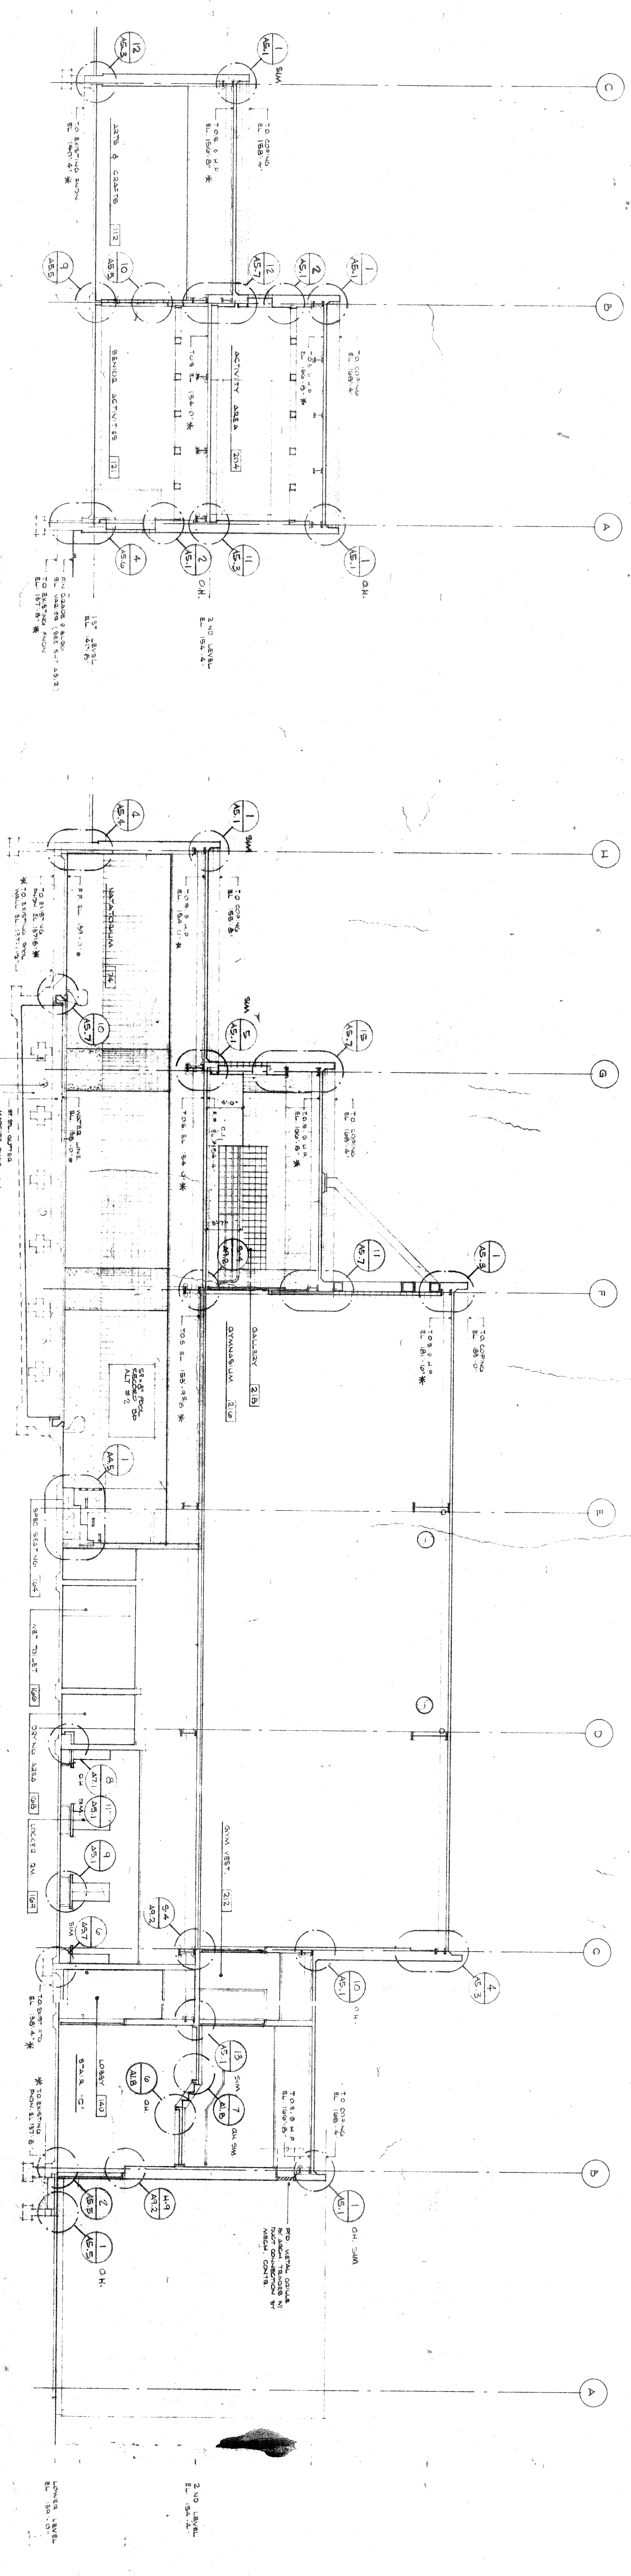

BUILDING SECTION 9/10

BUILDING SECTION 4/5

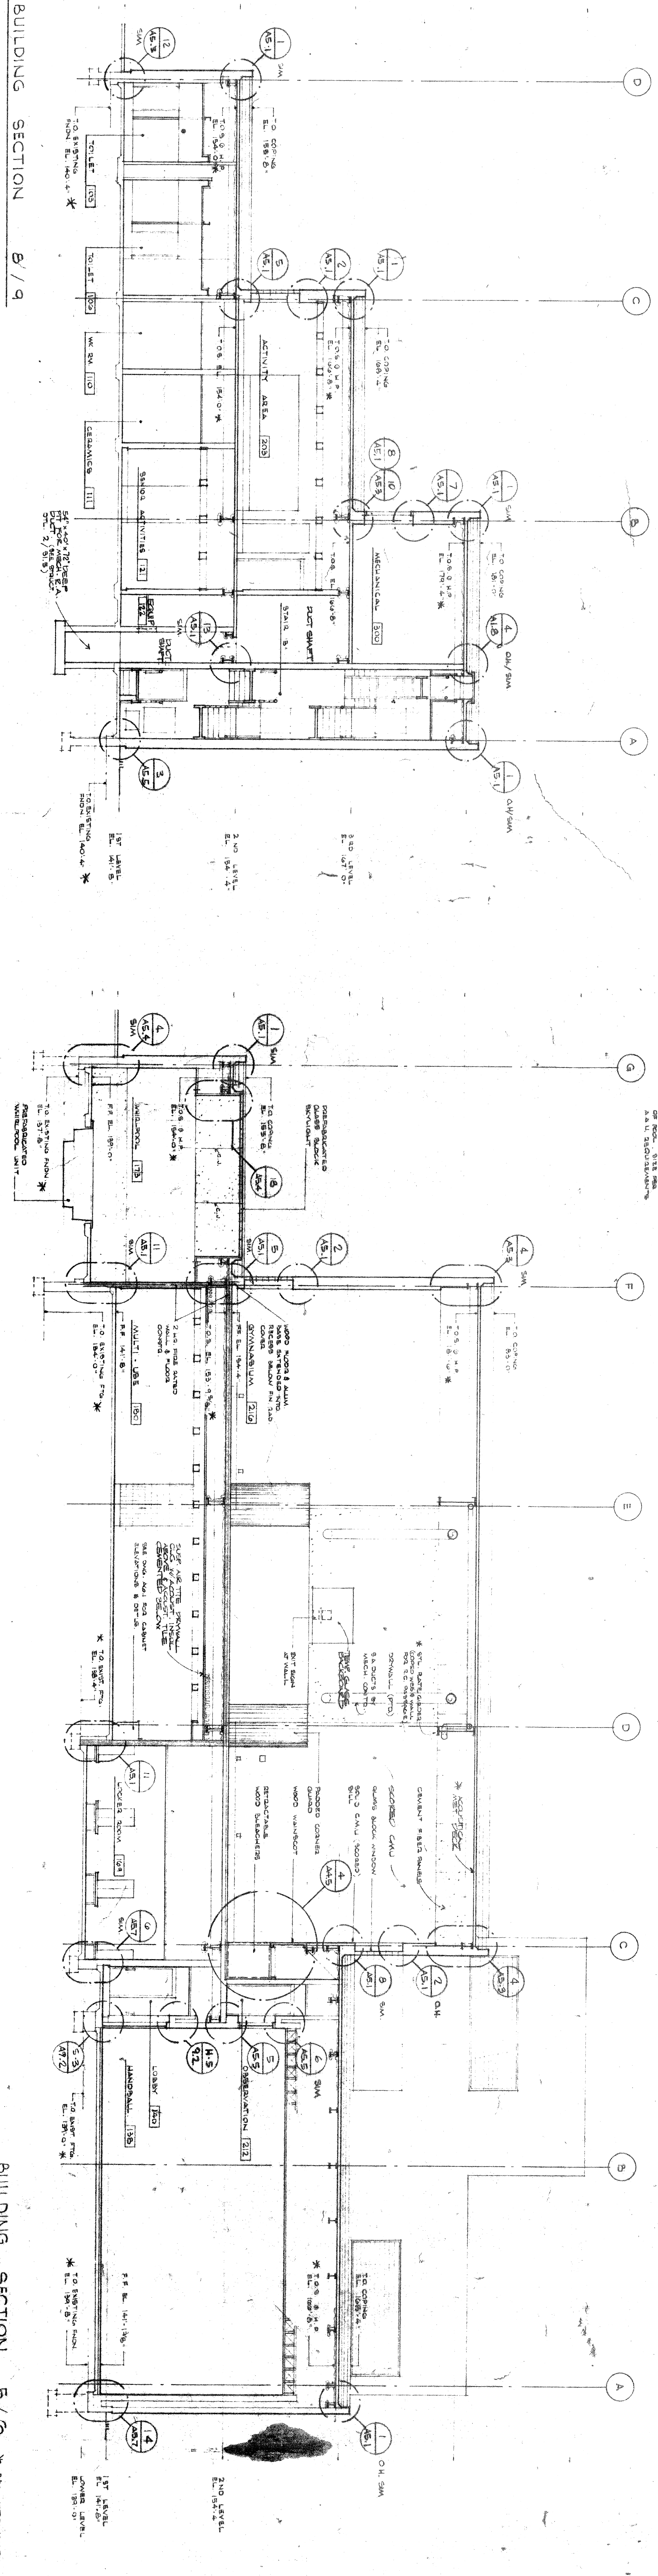

BUILDING SECTION 8/9

BUILDING SECTION 5/6

A44

BUILDING SECTIONS

ELMWOOD PARK
COMMUNITY CENTER
DETROIT COMMUNITY AND ECONOMIC
DEVELOPMENT DEPARTMENT DETROIT, MICHIGAN

date 7-6-77	drawn T.P.	revisions
preliminary	checked C.A.	
construction	approved	
final record	job no. 76-109	

WILLIAM KESSLER
AND ASSOCIATES INC ARCHITECTS
733 ST ANTOINE ST
DETROIT
MICHIGAN 48226
313-9635906