


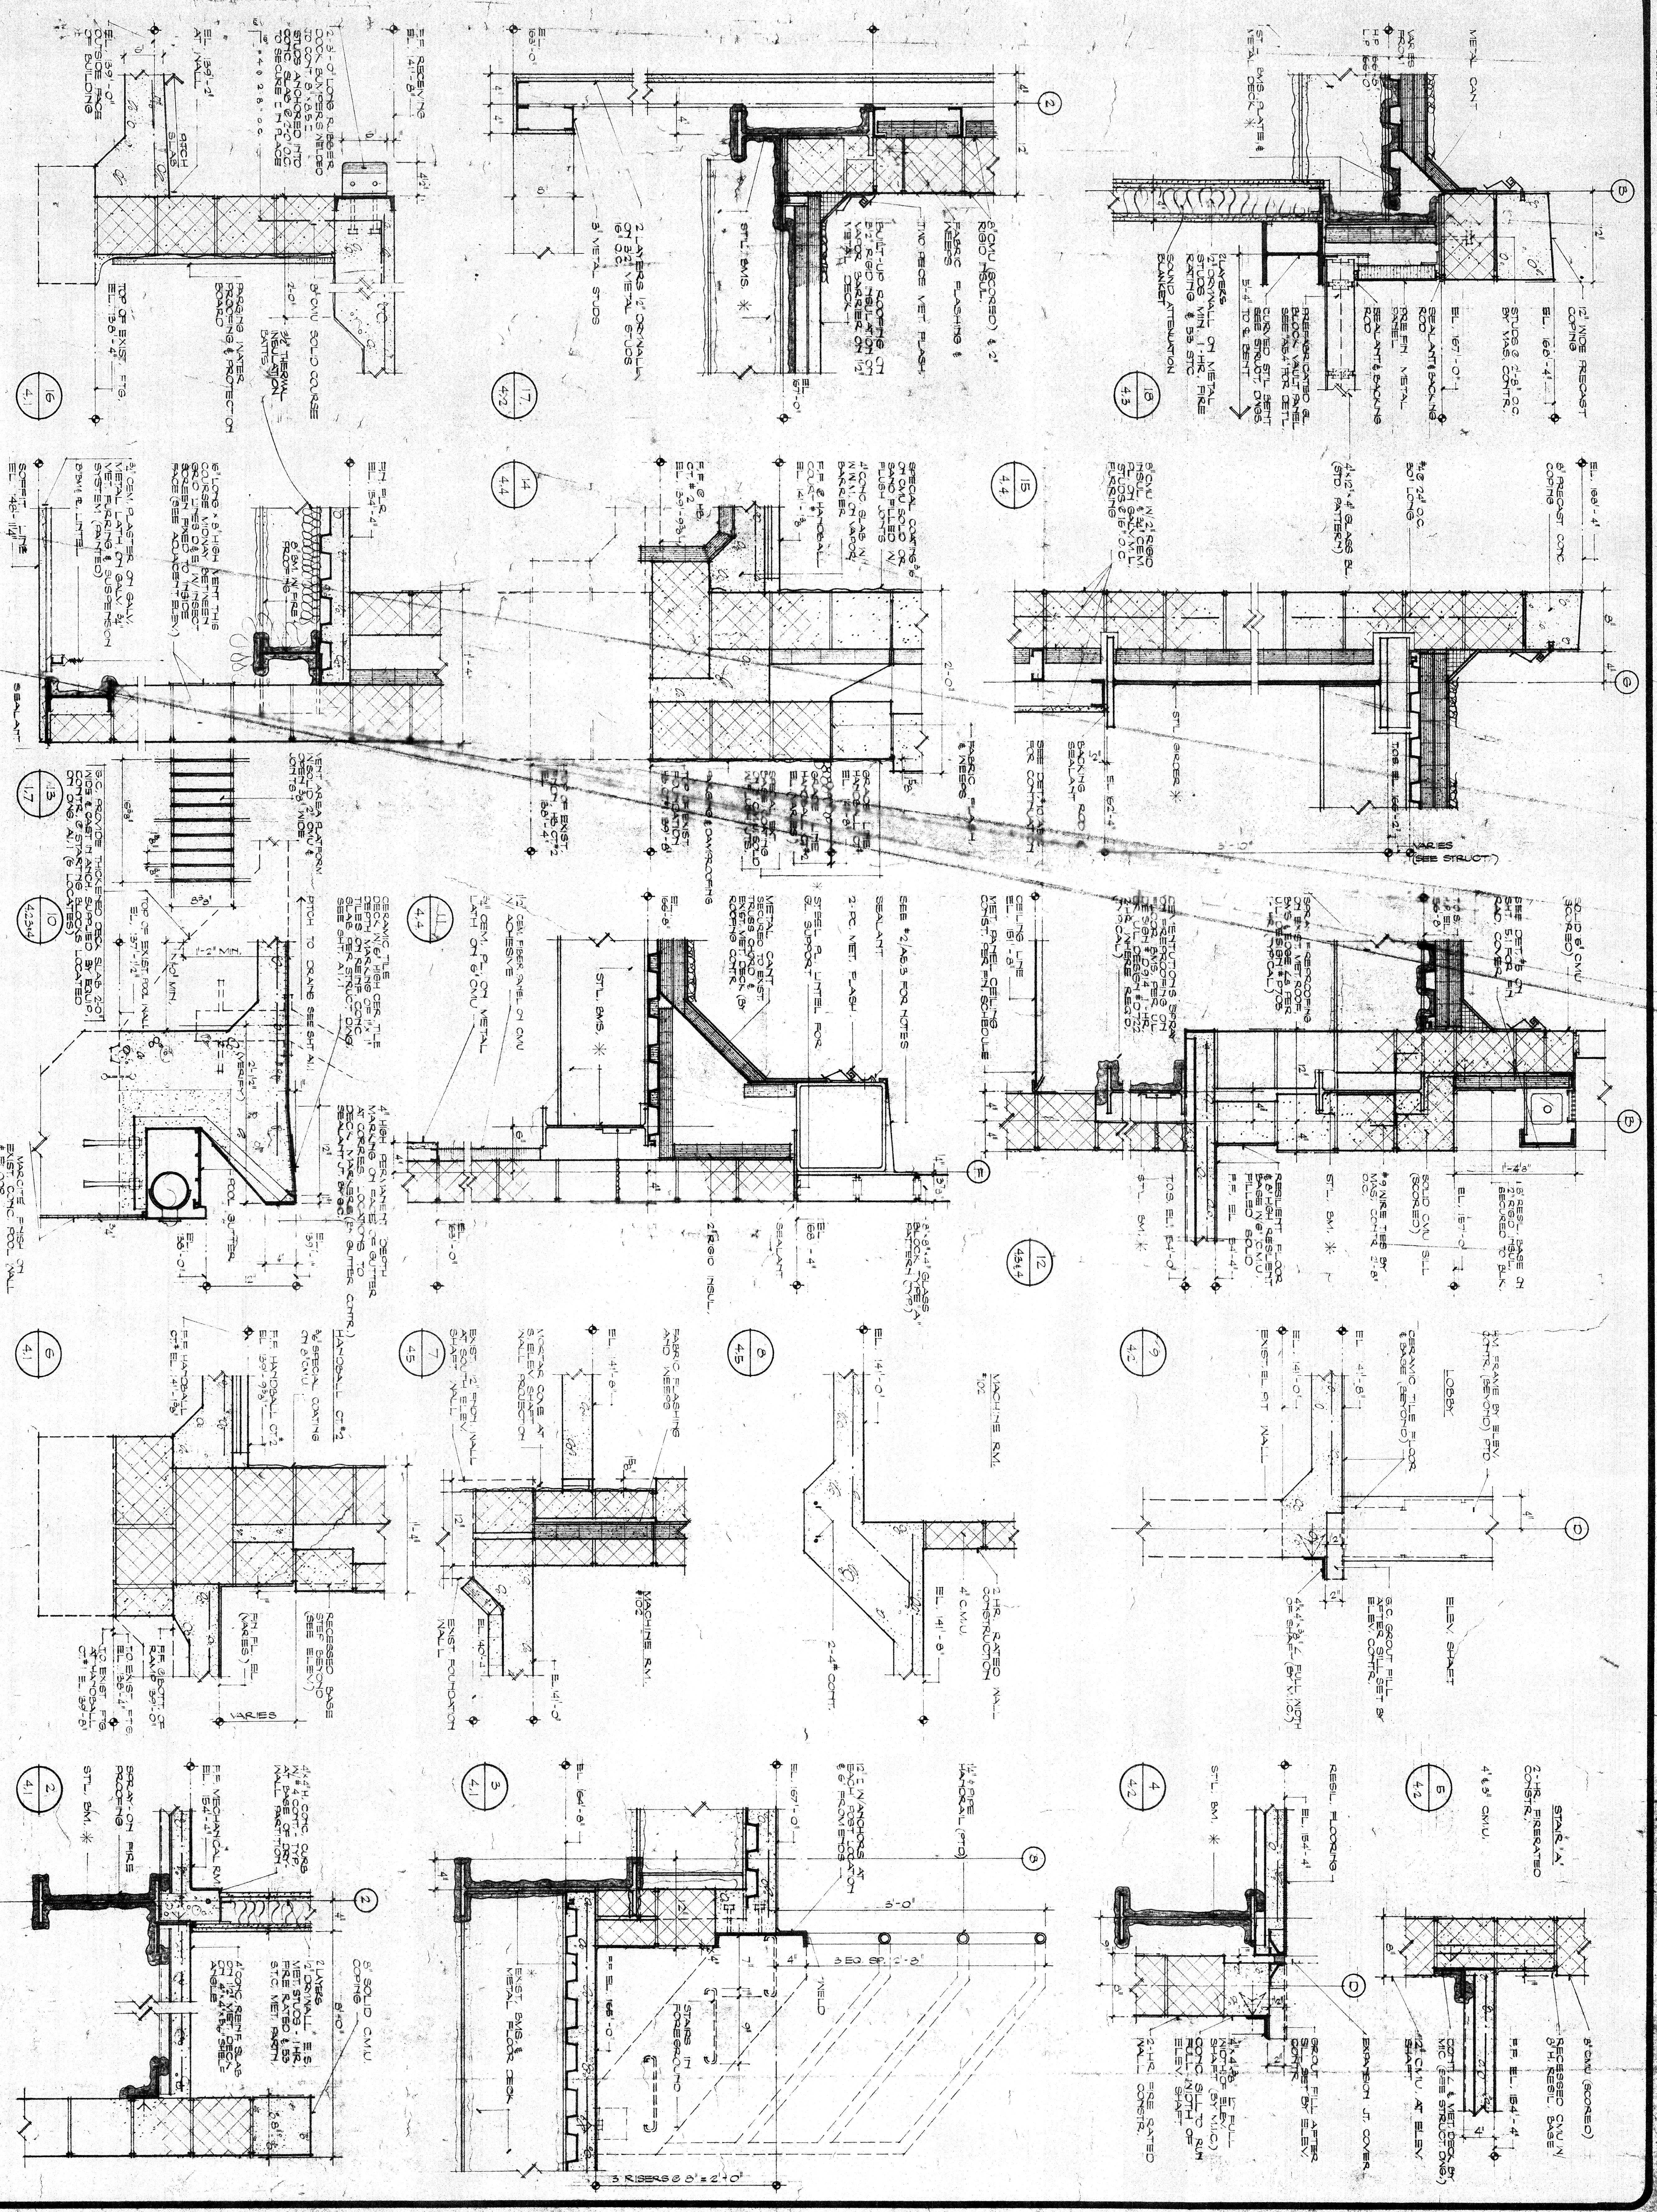

A5.7

CONSTRUCTION DETAILS

ELMWOOD PARK
COMMUNITY CENTER
DETROIT COMMUNITY AND ECONOMIC
DEVELOPMENT DEPARTMENT DETROIT, MICHIGAN

date 1.5.77	drawn C.E.W.	revisions
preliminary	checked R.A.	
construction	approved	
final record	job no. 70-101	

WILLIAM KESSLER
AND ASSOCIATES INC ARCHITECTS
733 ST ANTOINE ST
DETROIT
MICHIGAN 48226
313-9635906