


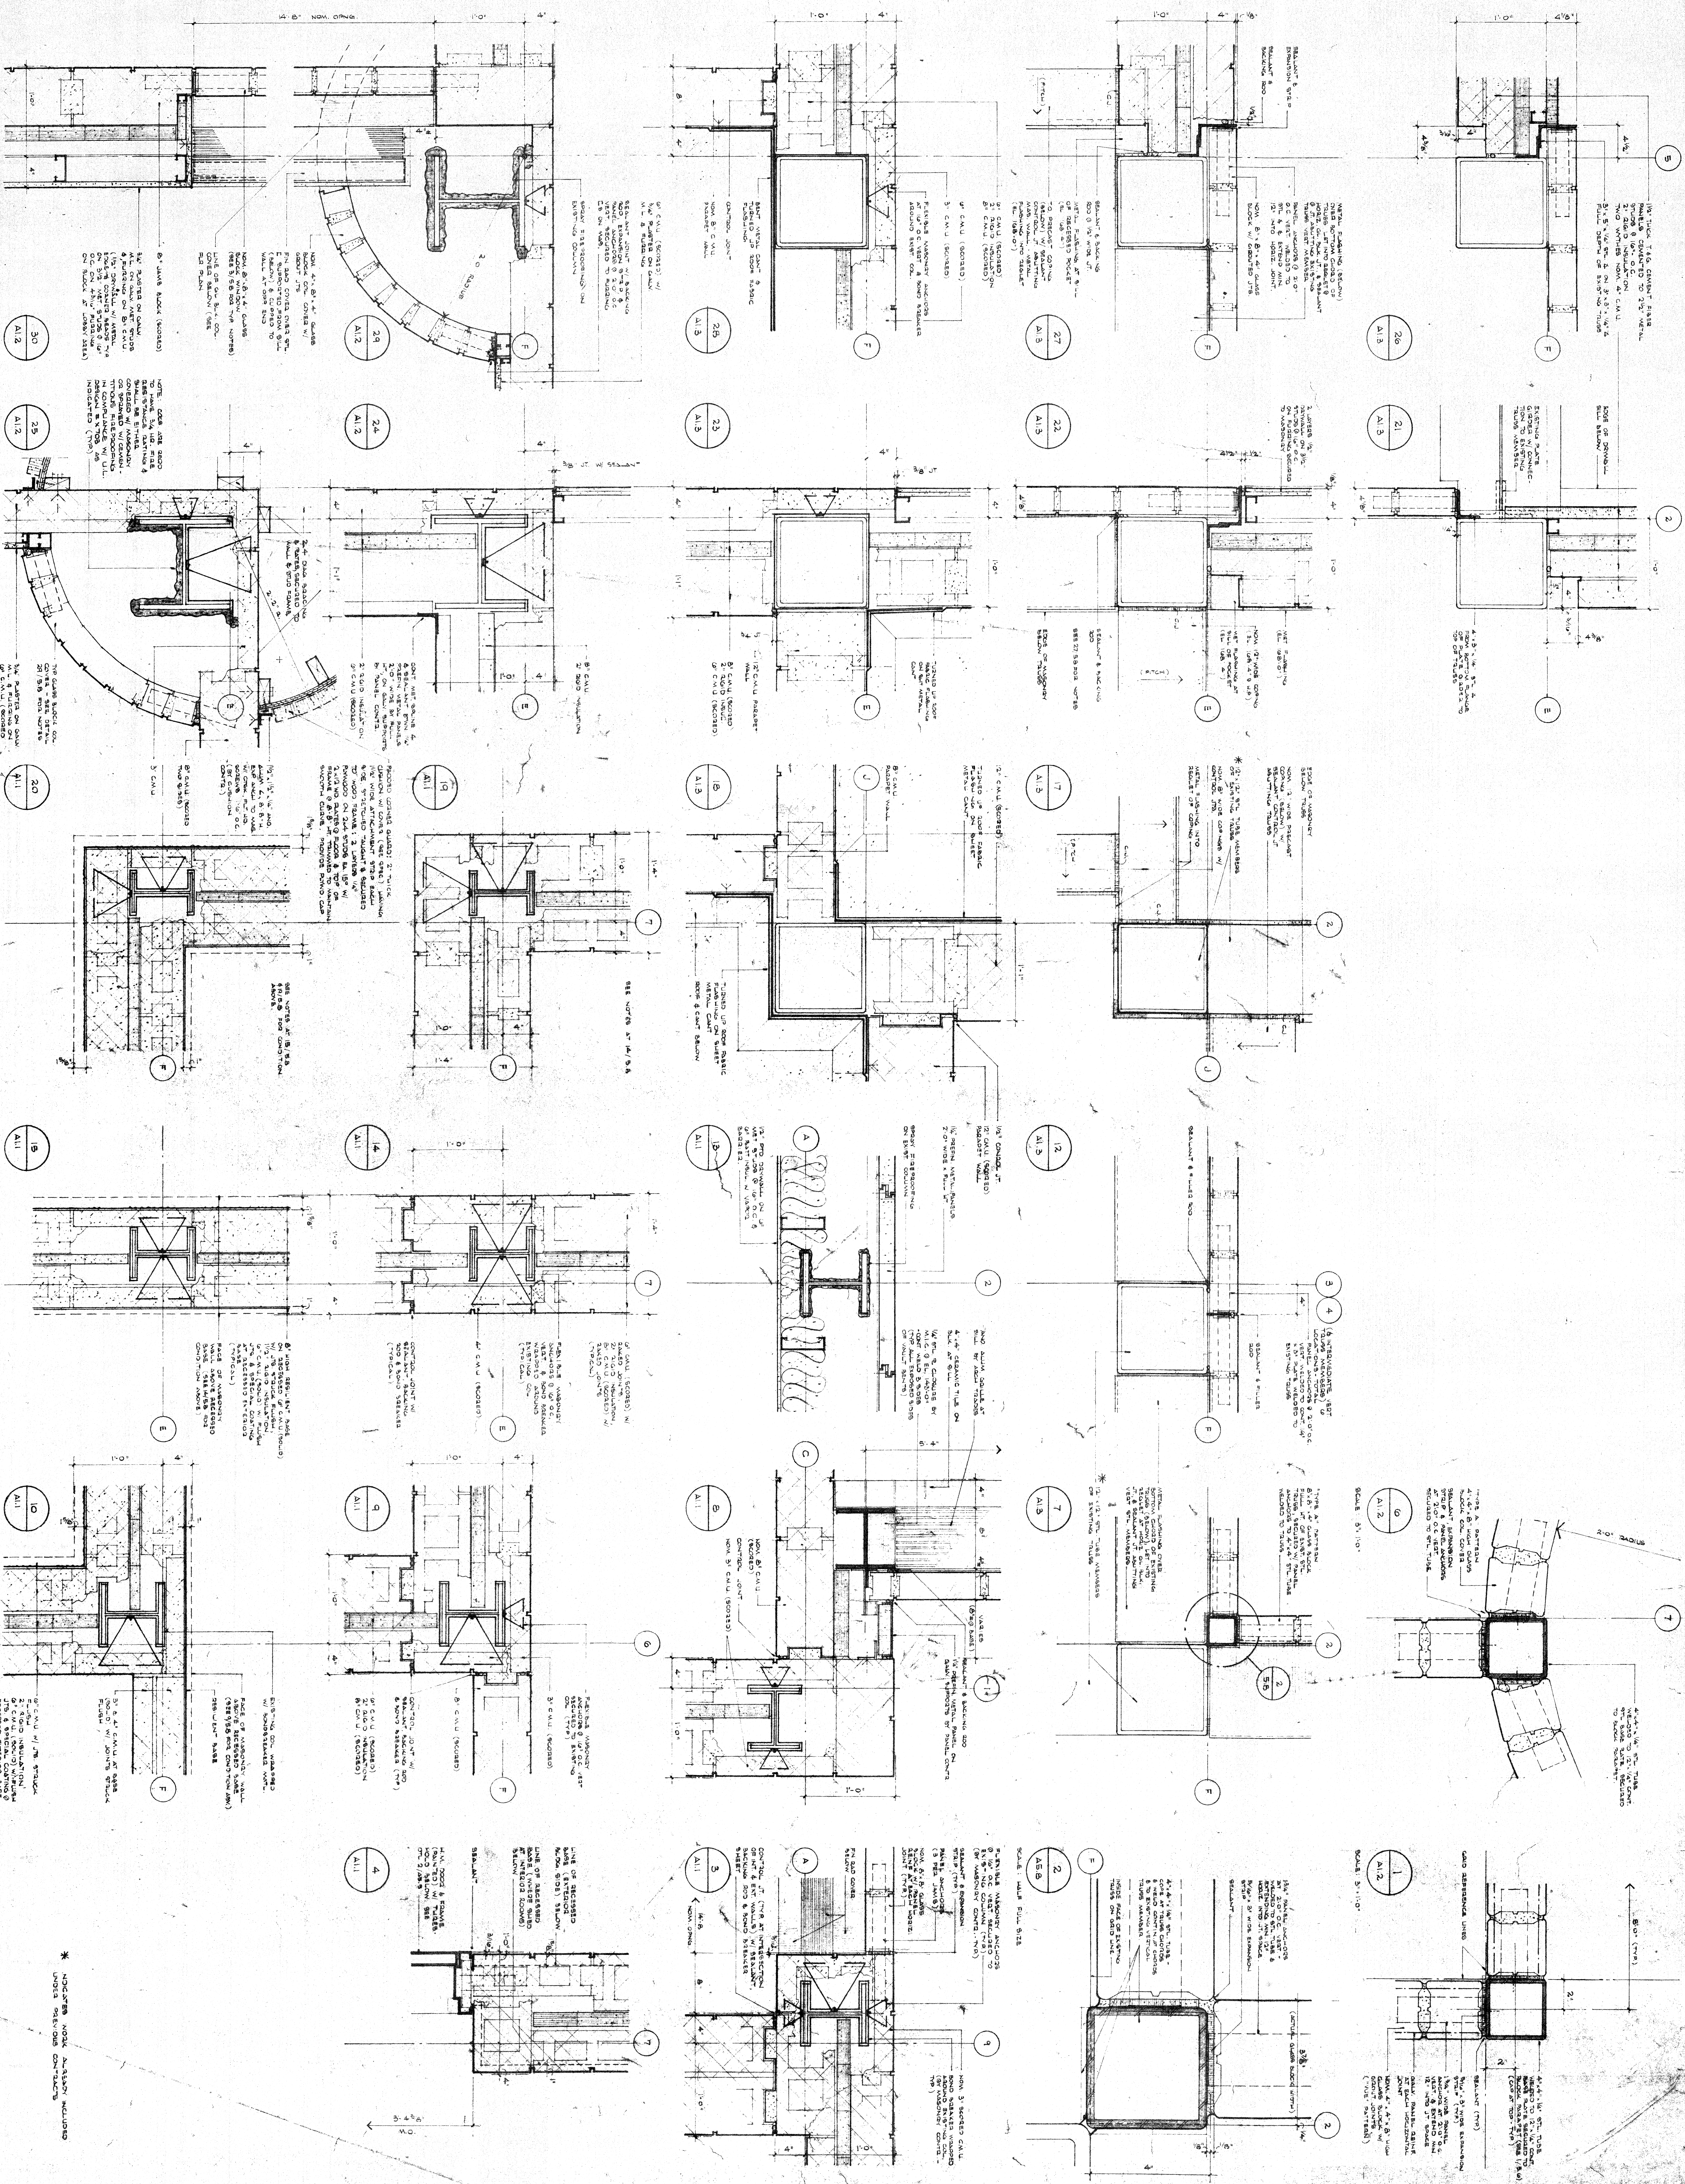

* INDICATES NOTED ANNOTATION INCLUDED

A5.8

CONSTRUCTION DETAILS
SCALE: 1/4" = 1'-0"

ELMWOOD PARK
COMMUNITY CENTER
DETROIT COMMUNITY AND ECONOMIC
DEVELOPMENT DEPARTMENT
DETROIT, MICHIGAN

DATE: 7-6-77	DRAWN: T.T.	REVISIONS:
PRELIMINARY	CHECKED: R.A.	
CONSTRUCTION	APPROVED:	
FINAL RECORD	JOB NO. 75-107	

WILLIAM KESSLER
AND ASSOCIATES INC ARCHITECTS
733 STANTON ST
DETROIT
MICHIGAN 48202
313-9635906