
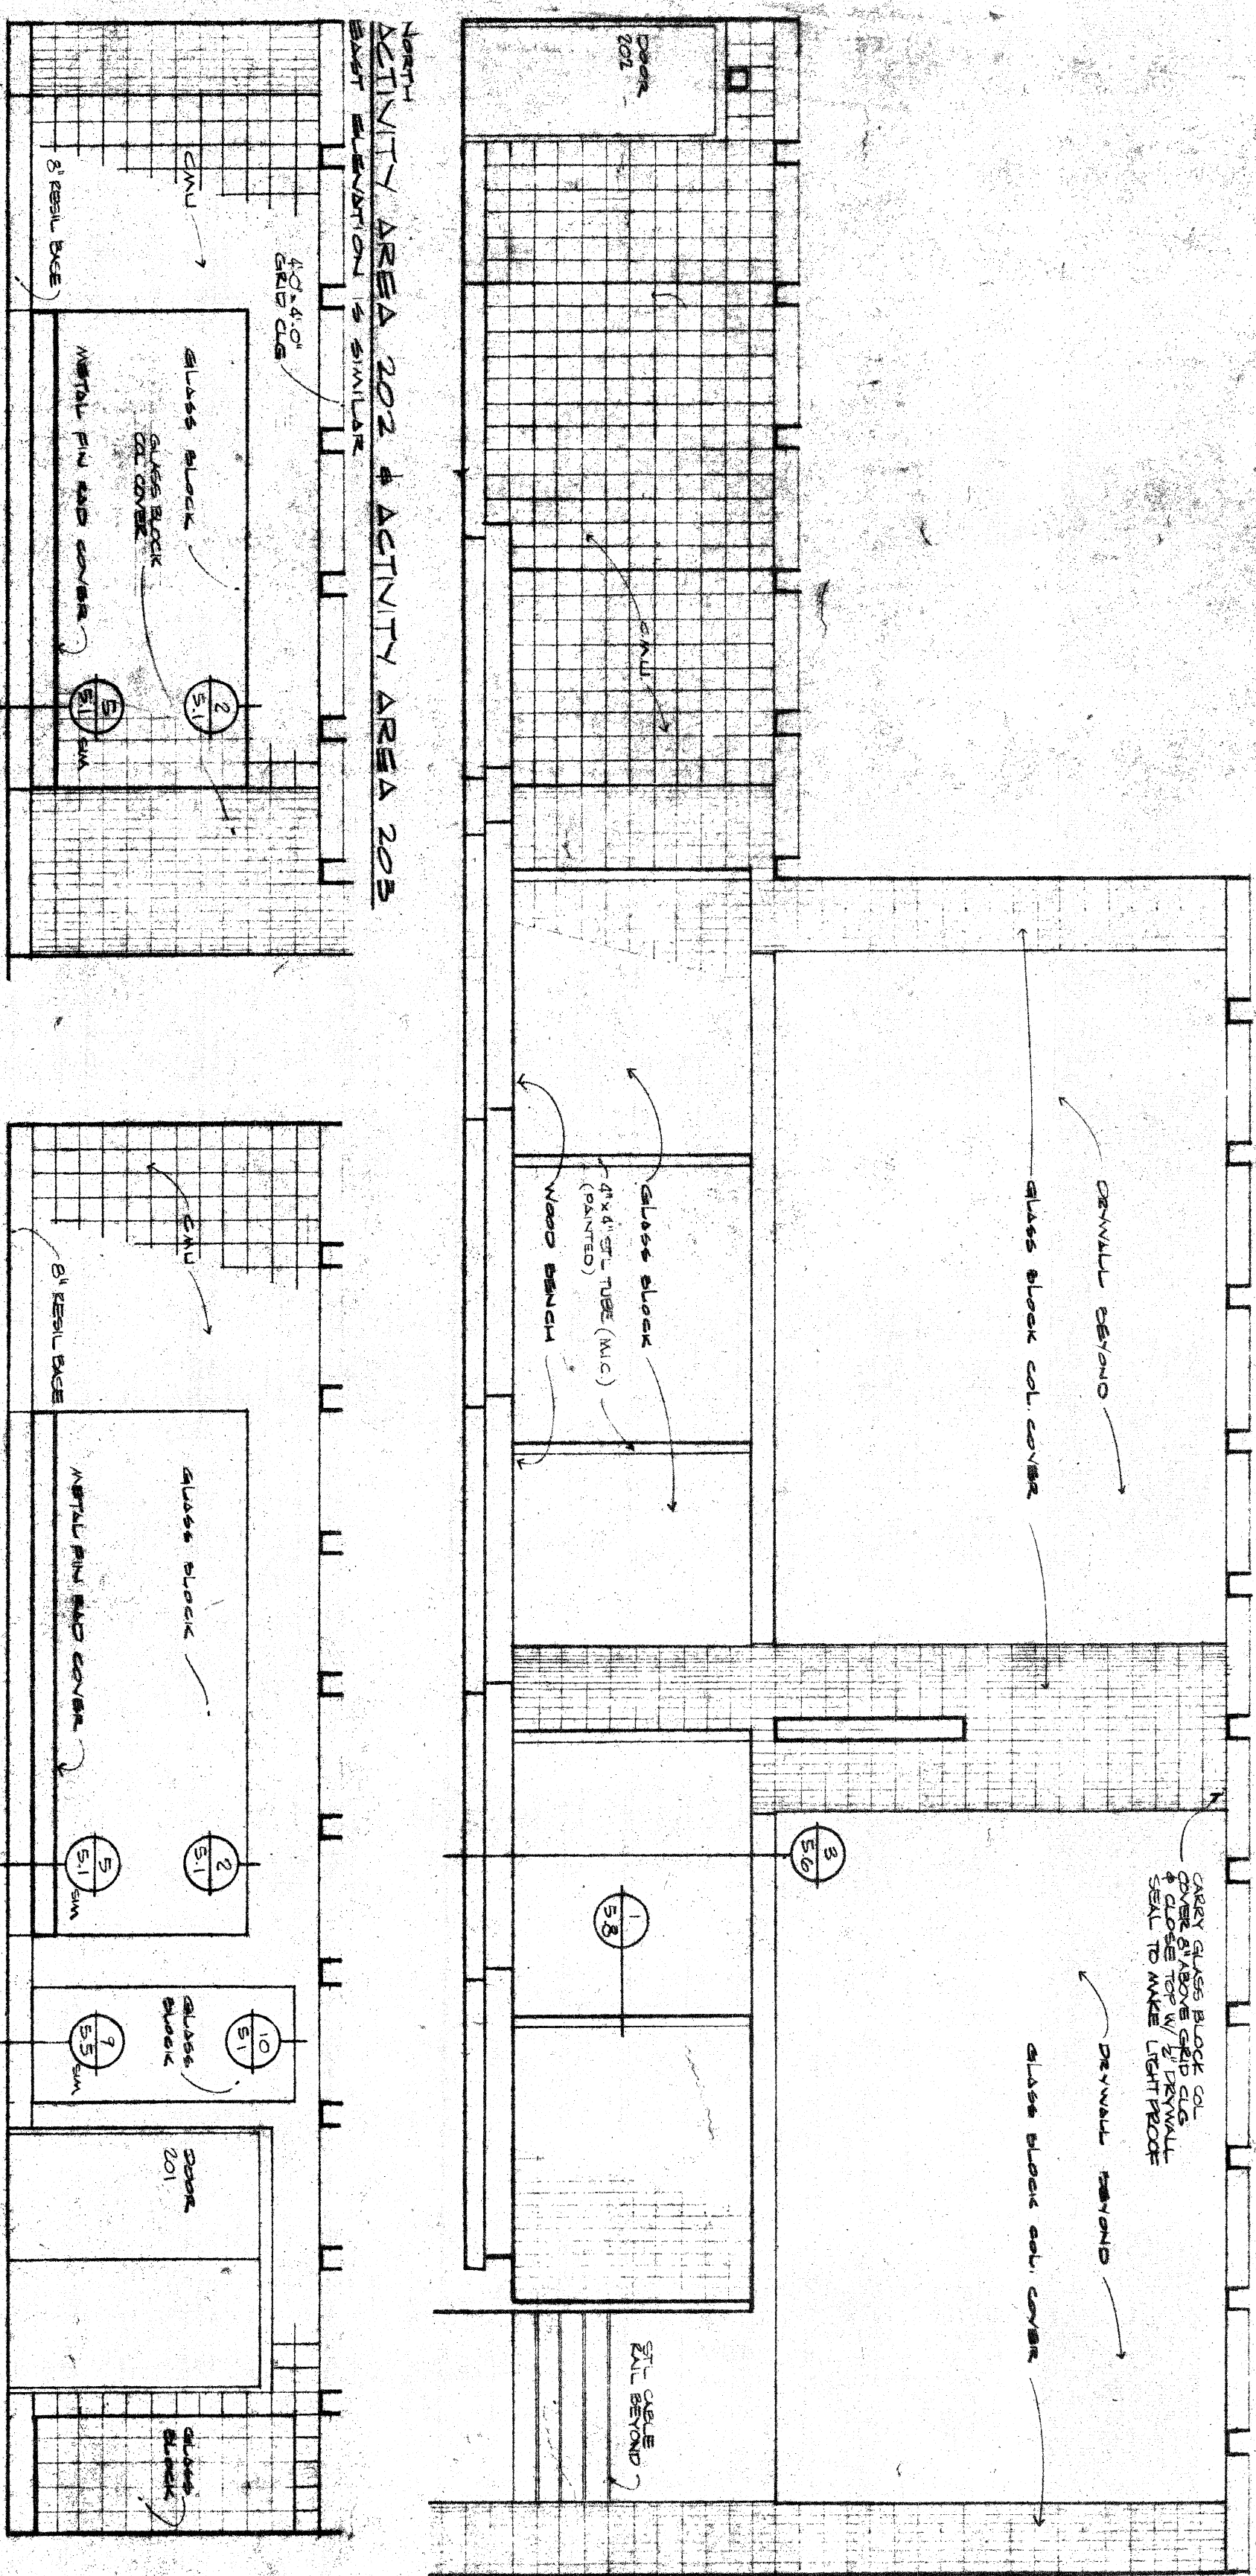
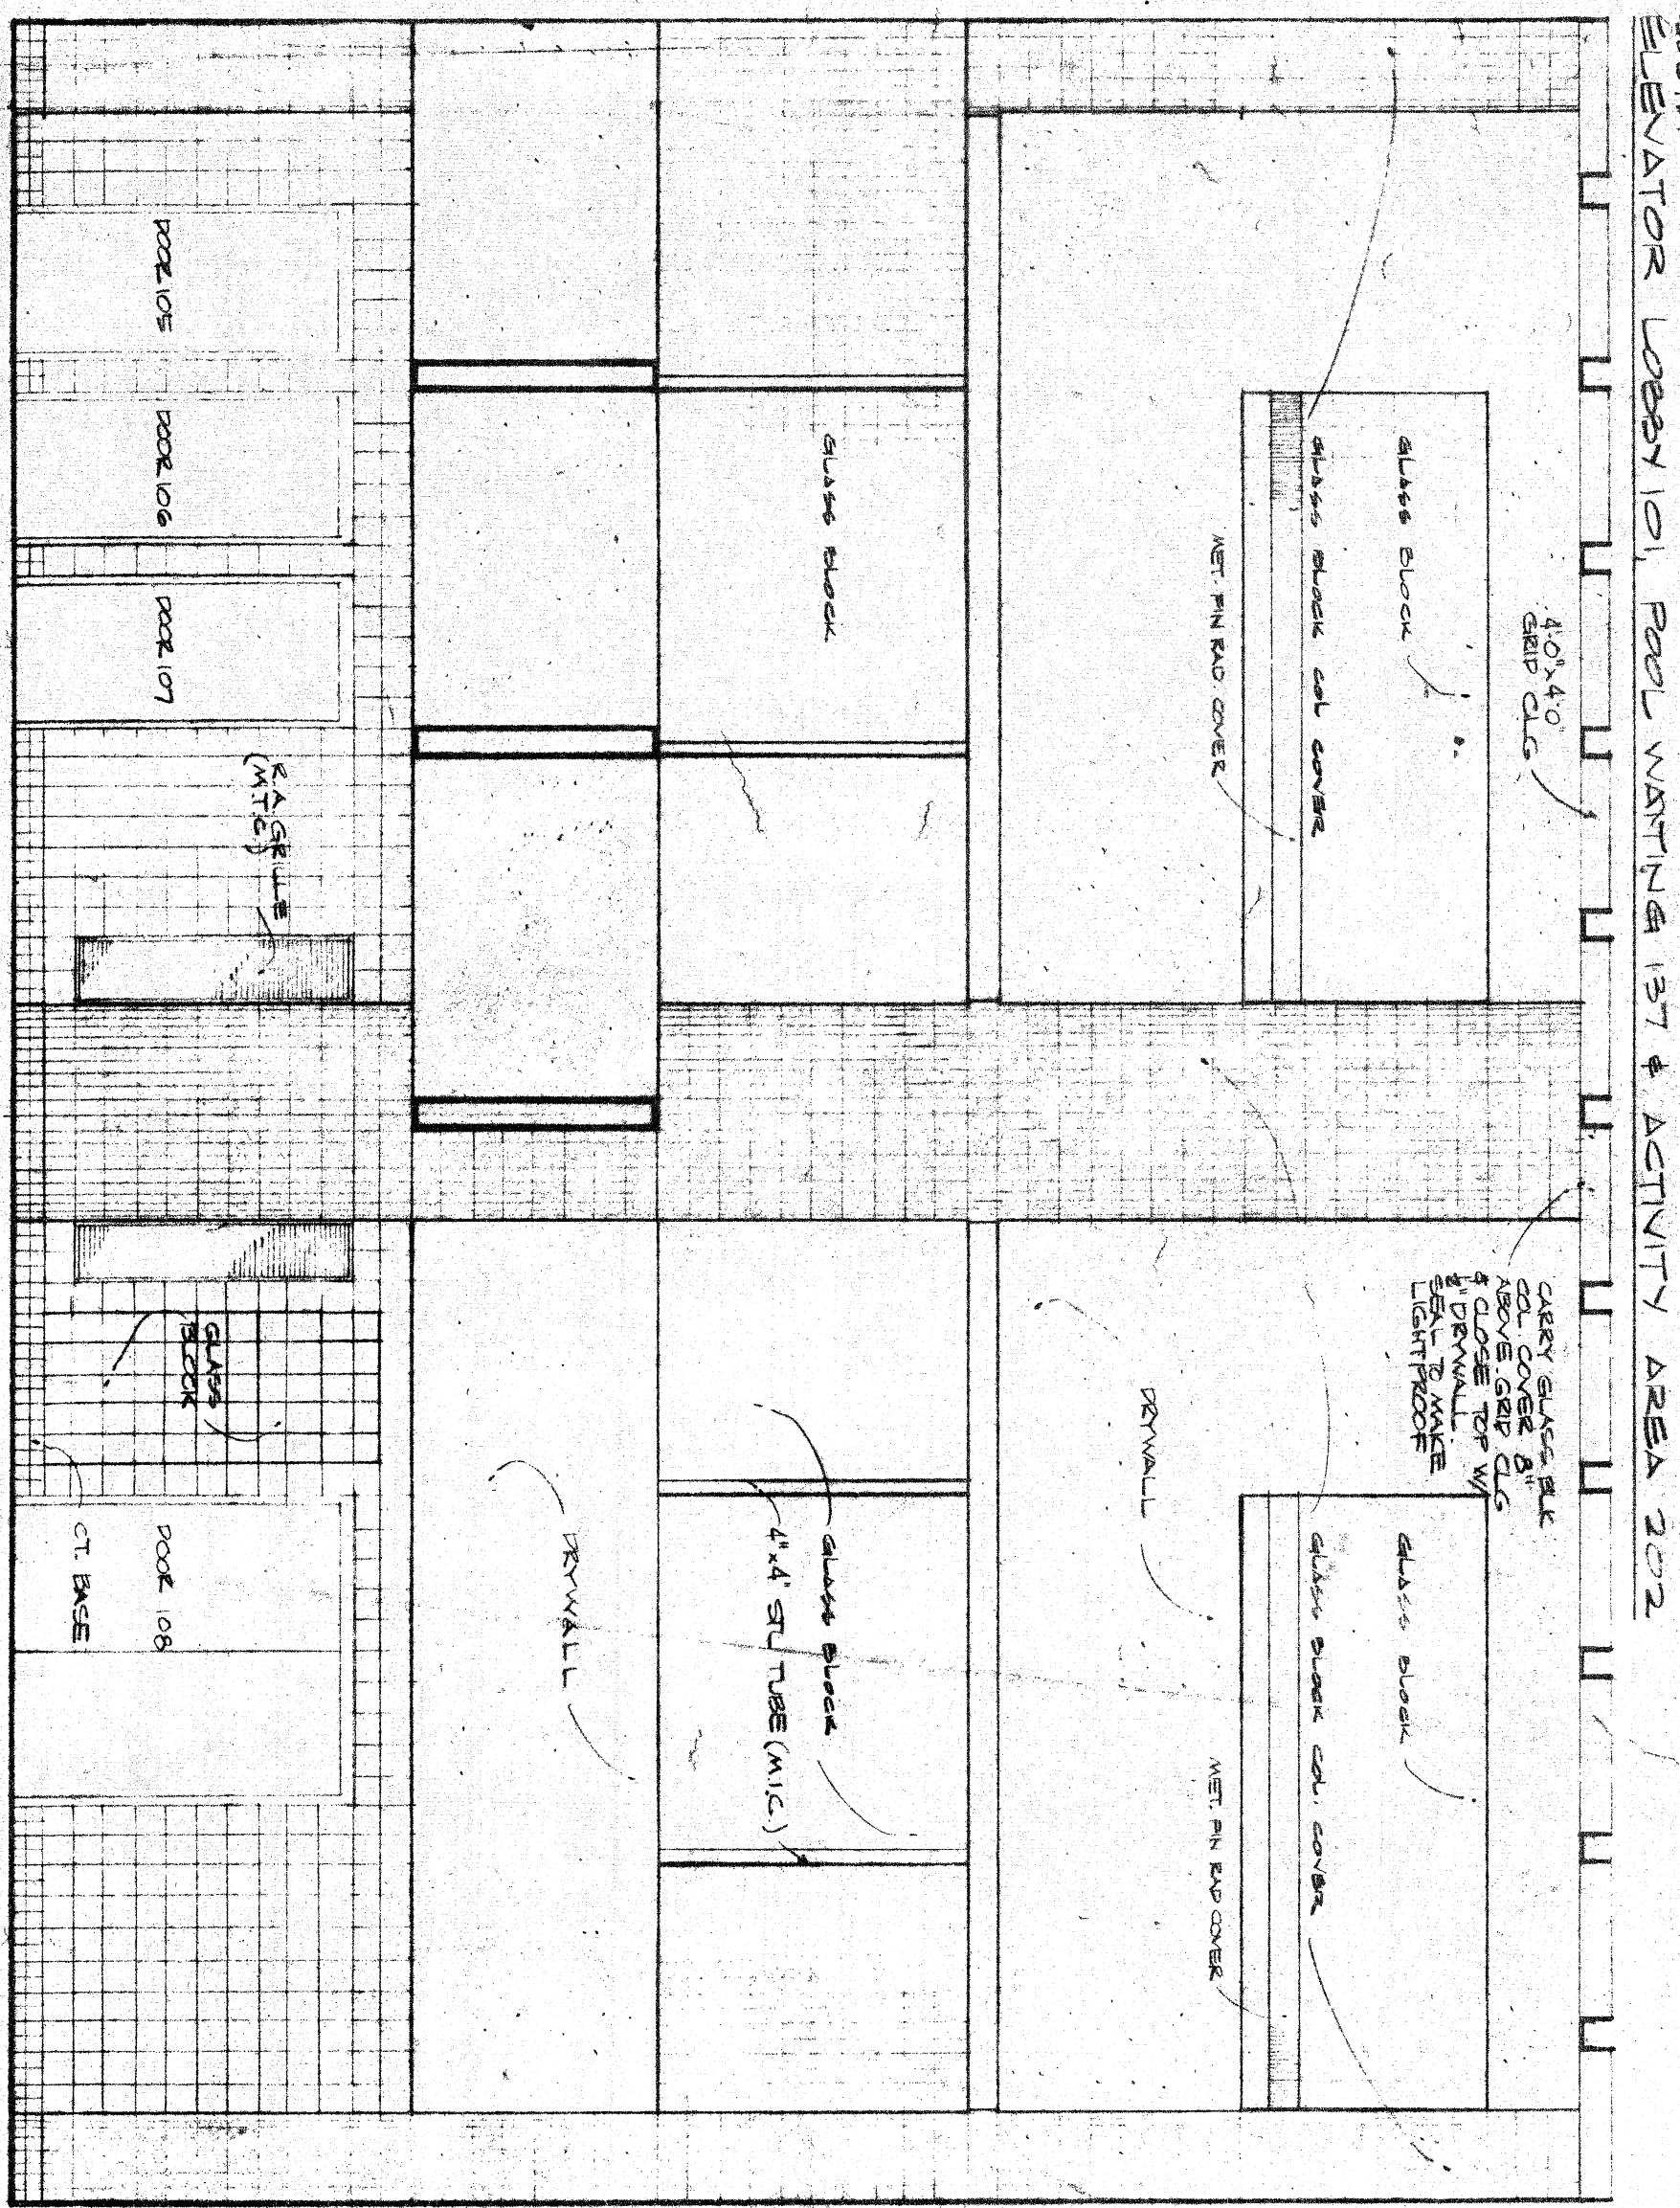
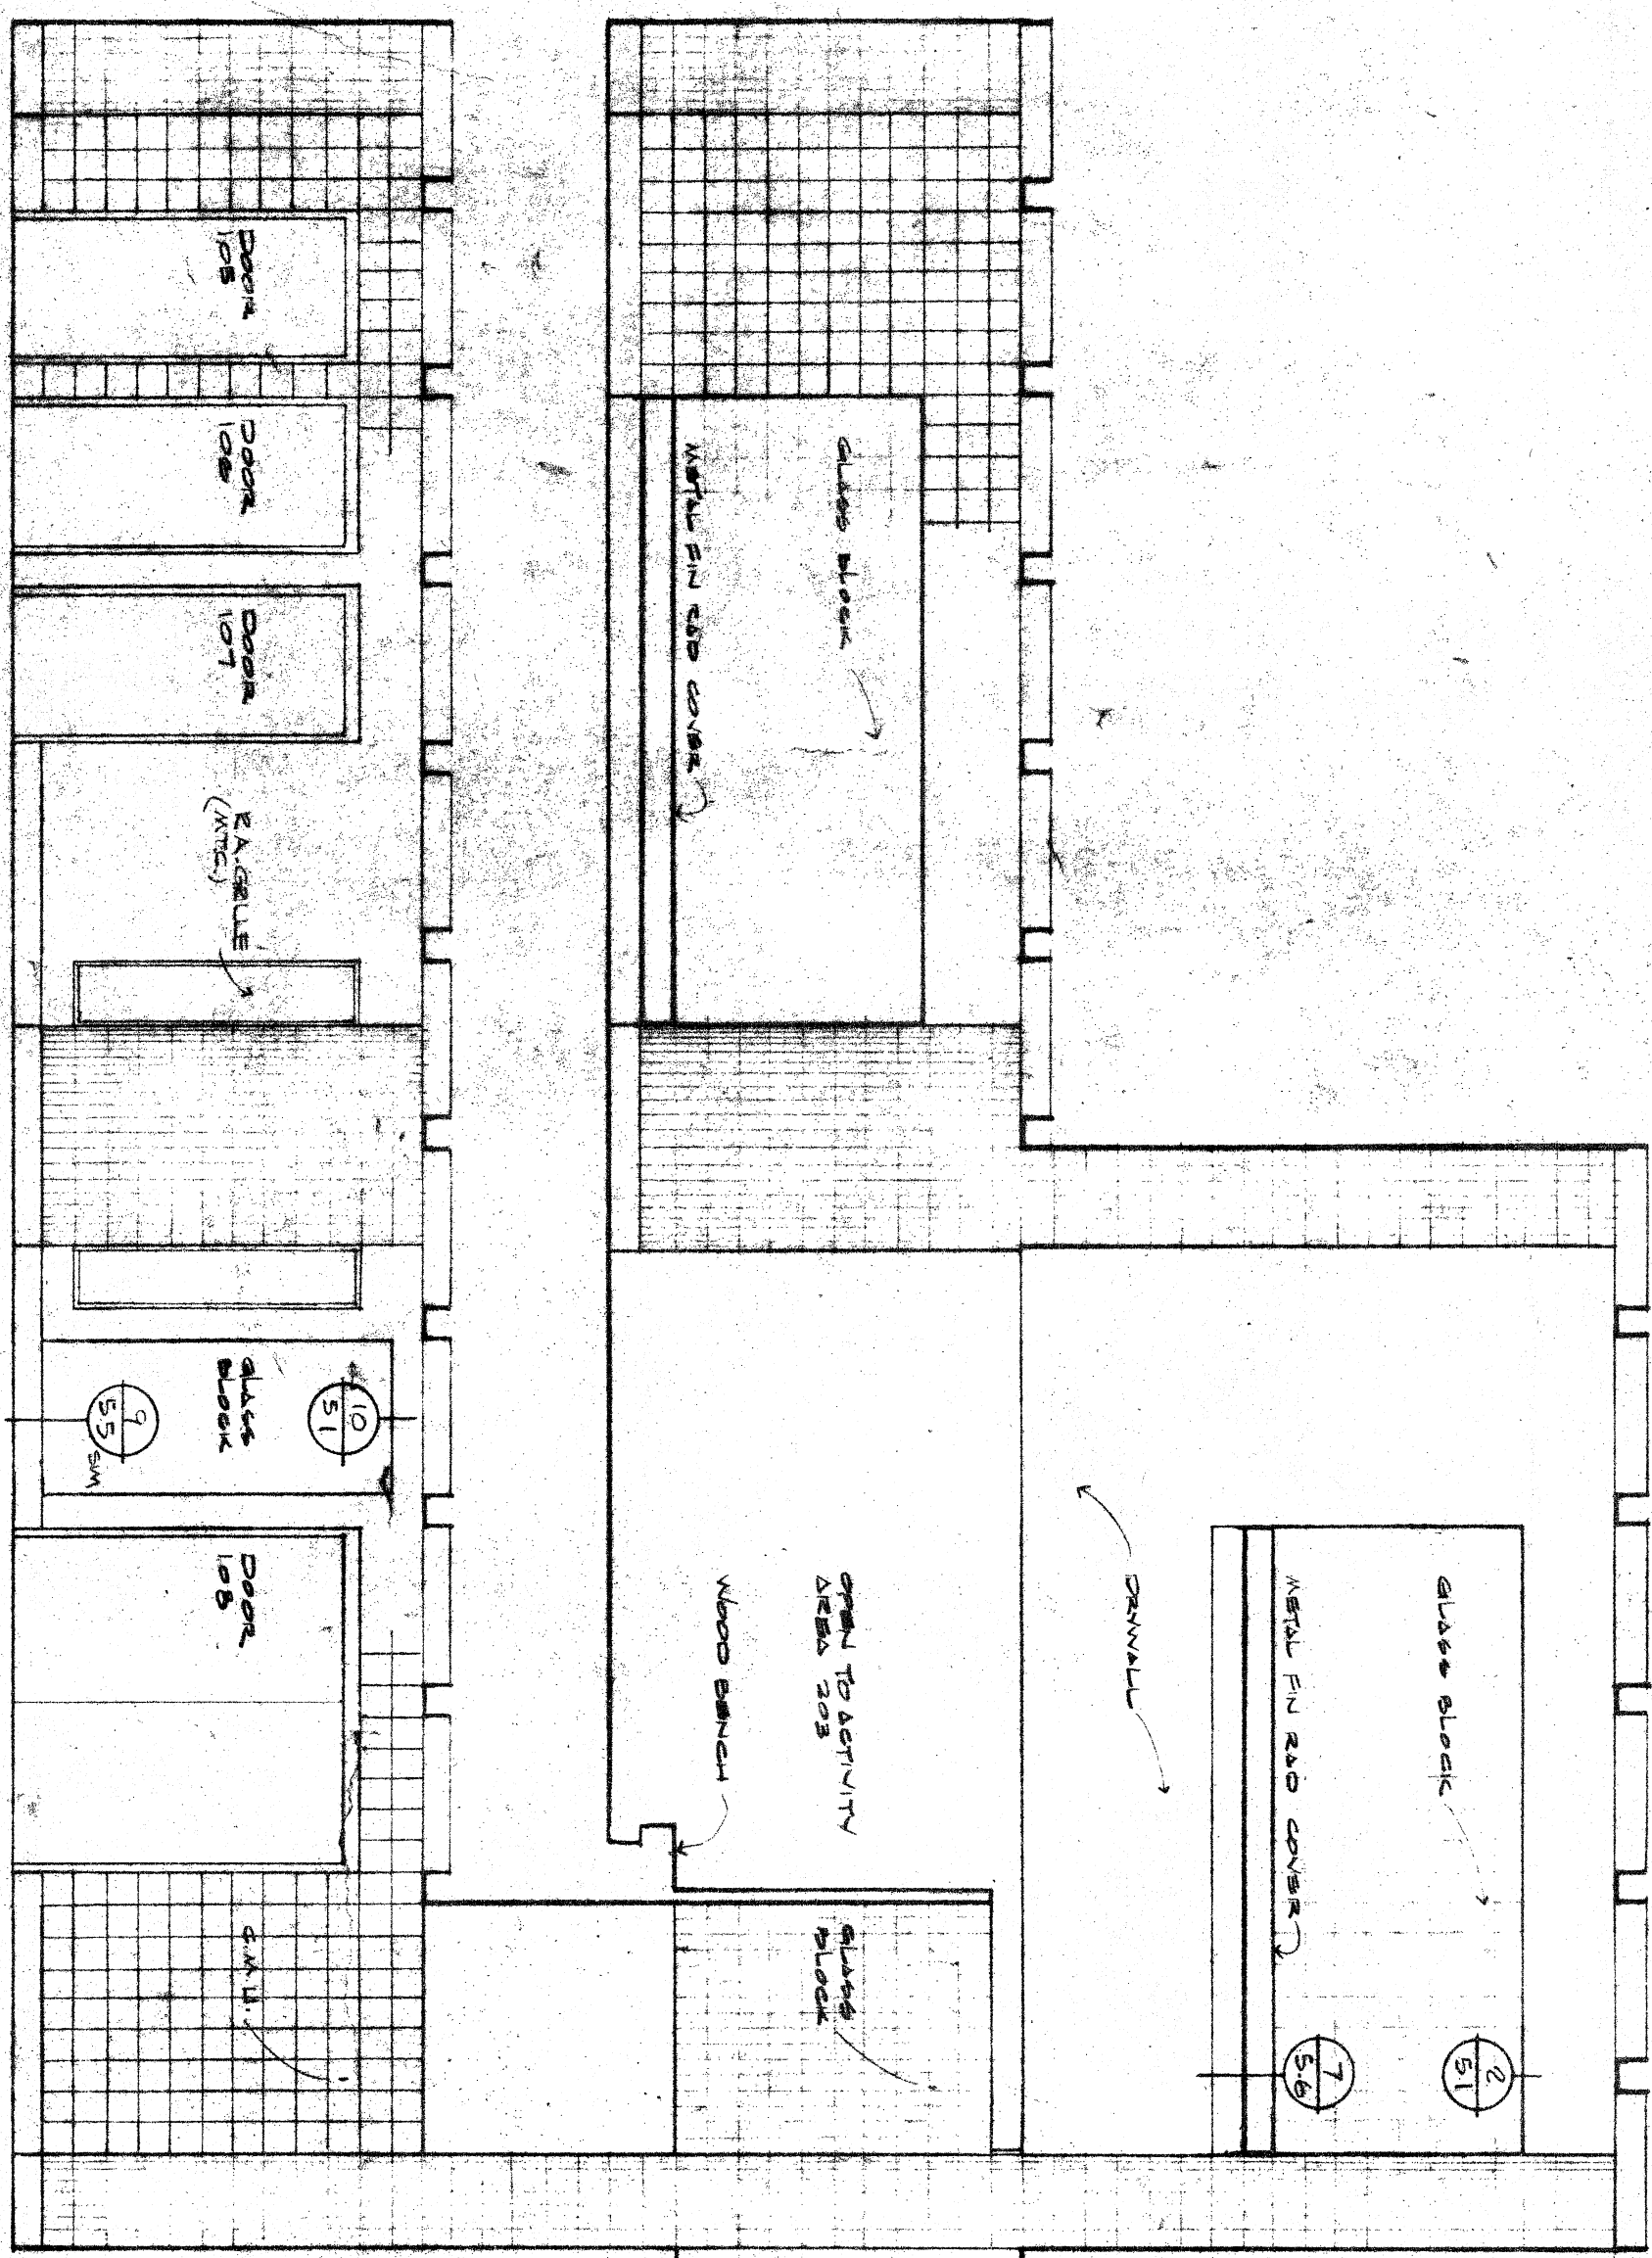
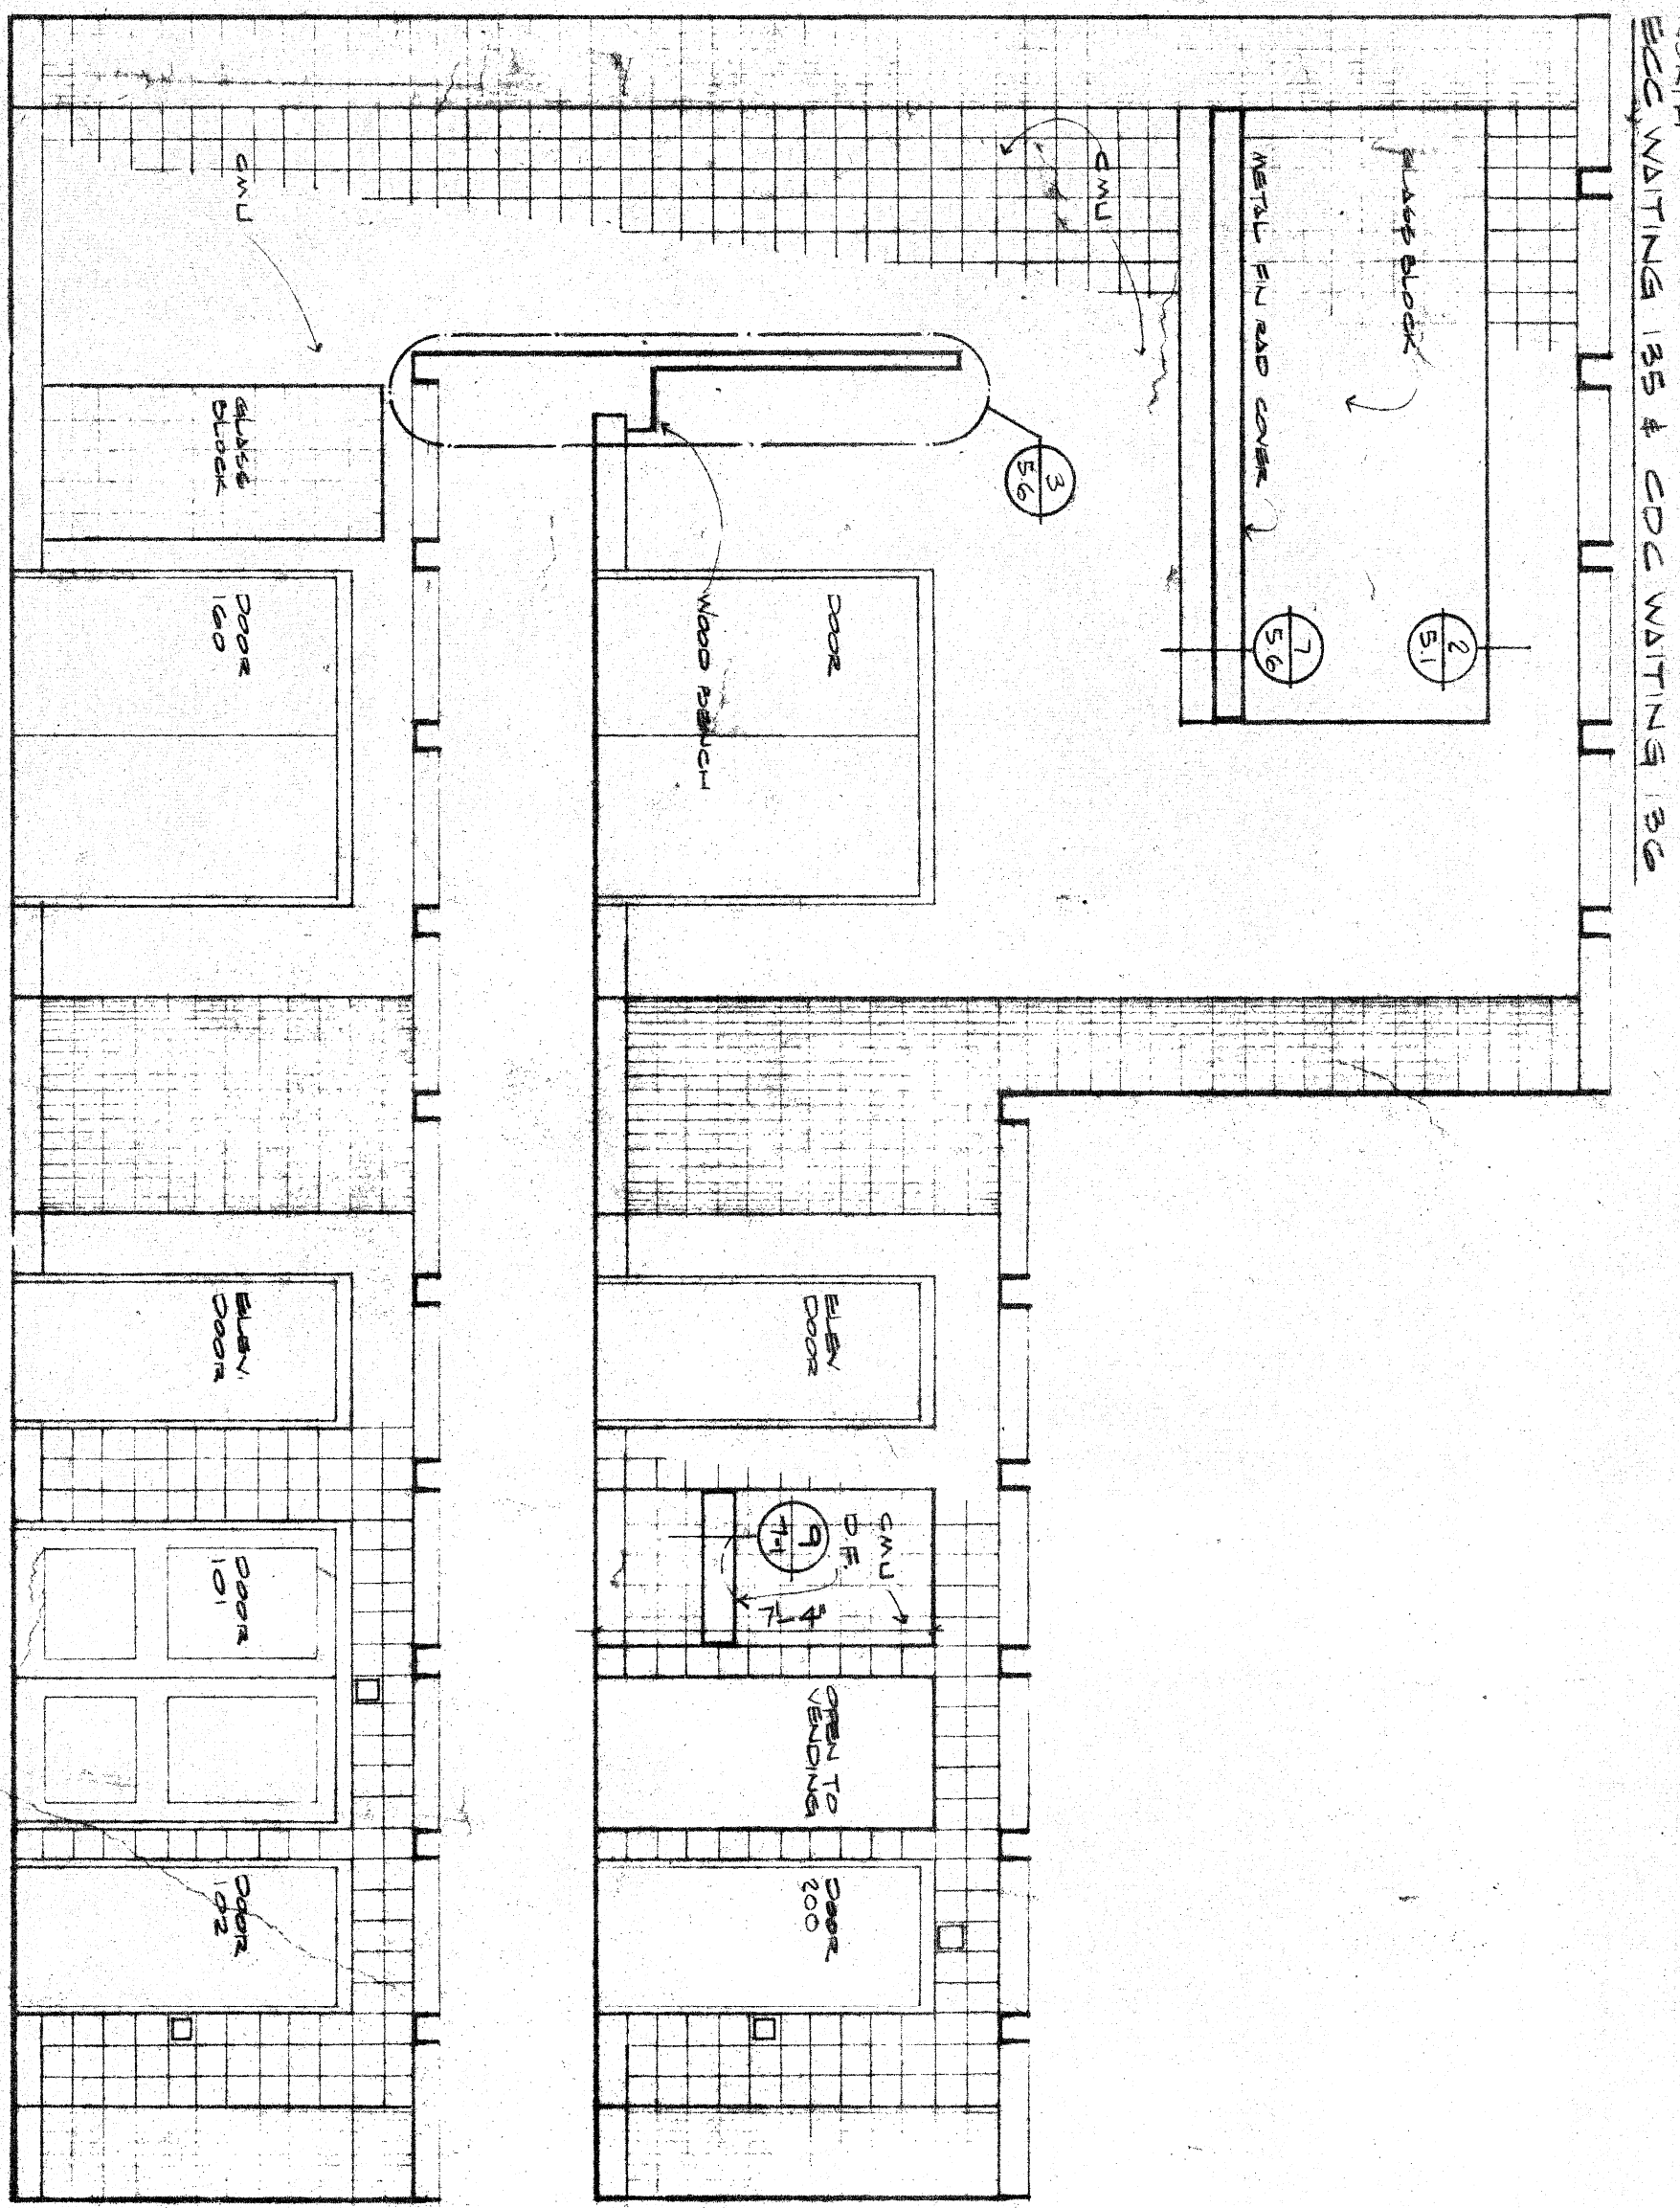
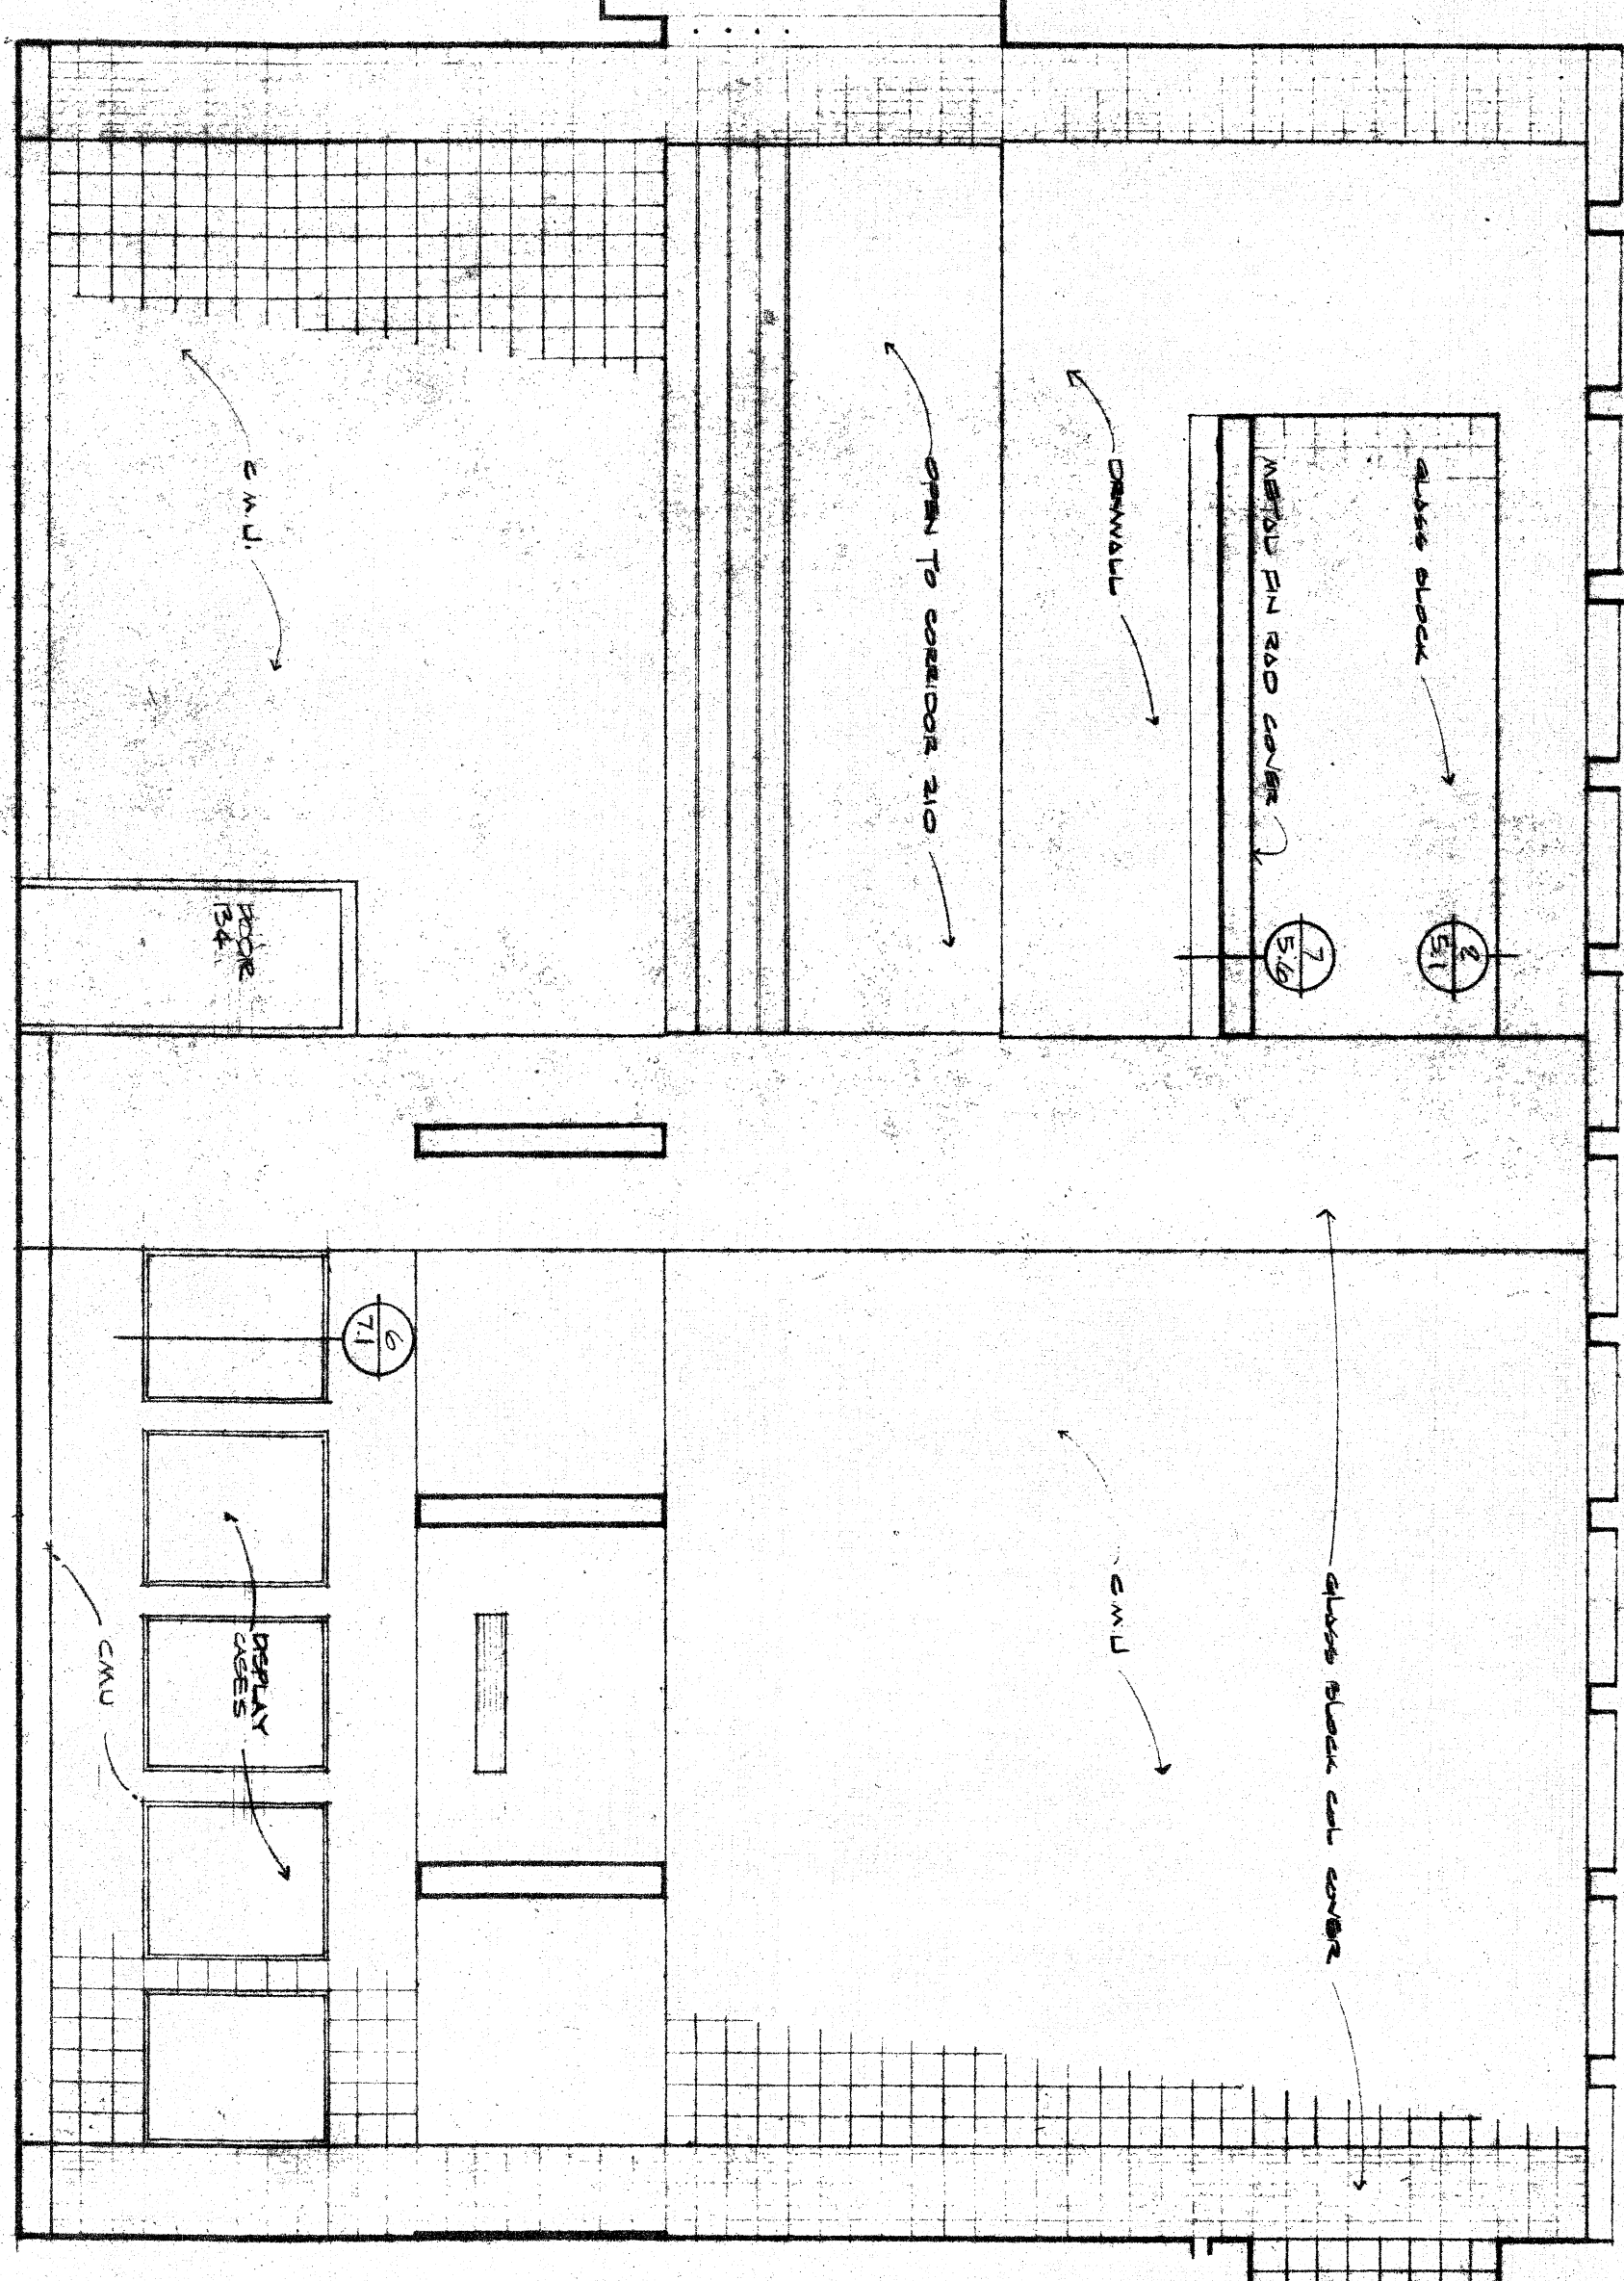


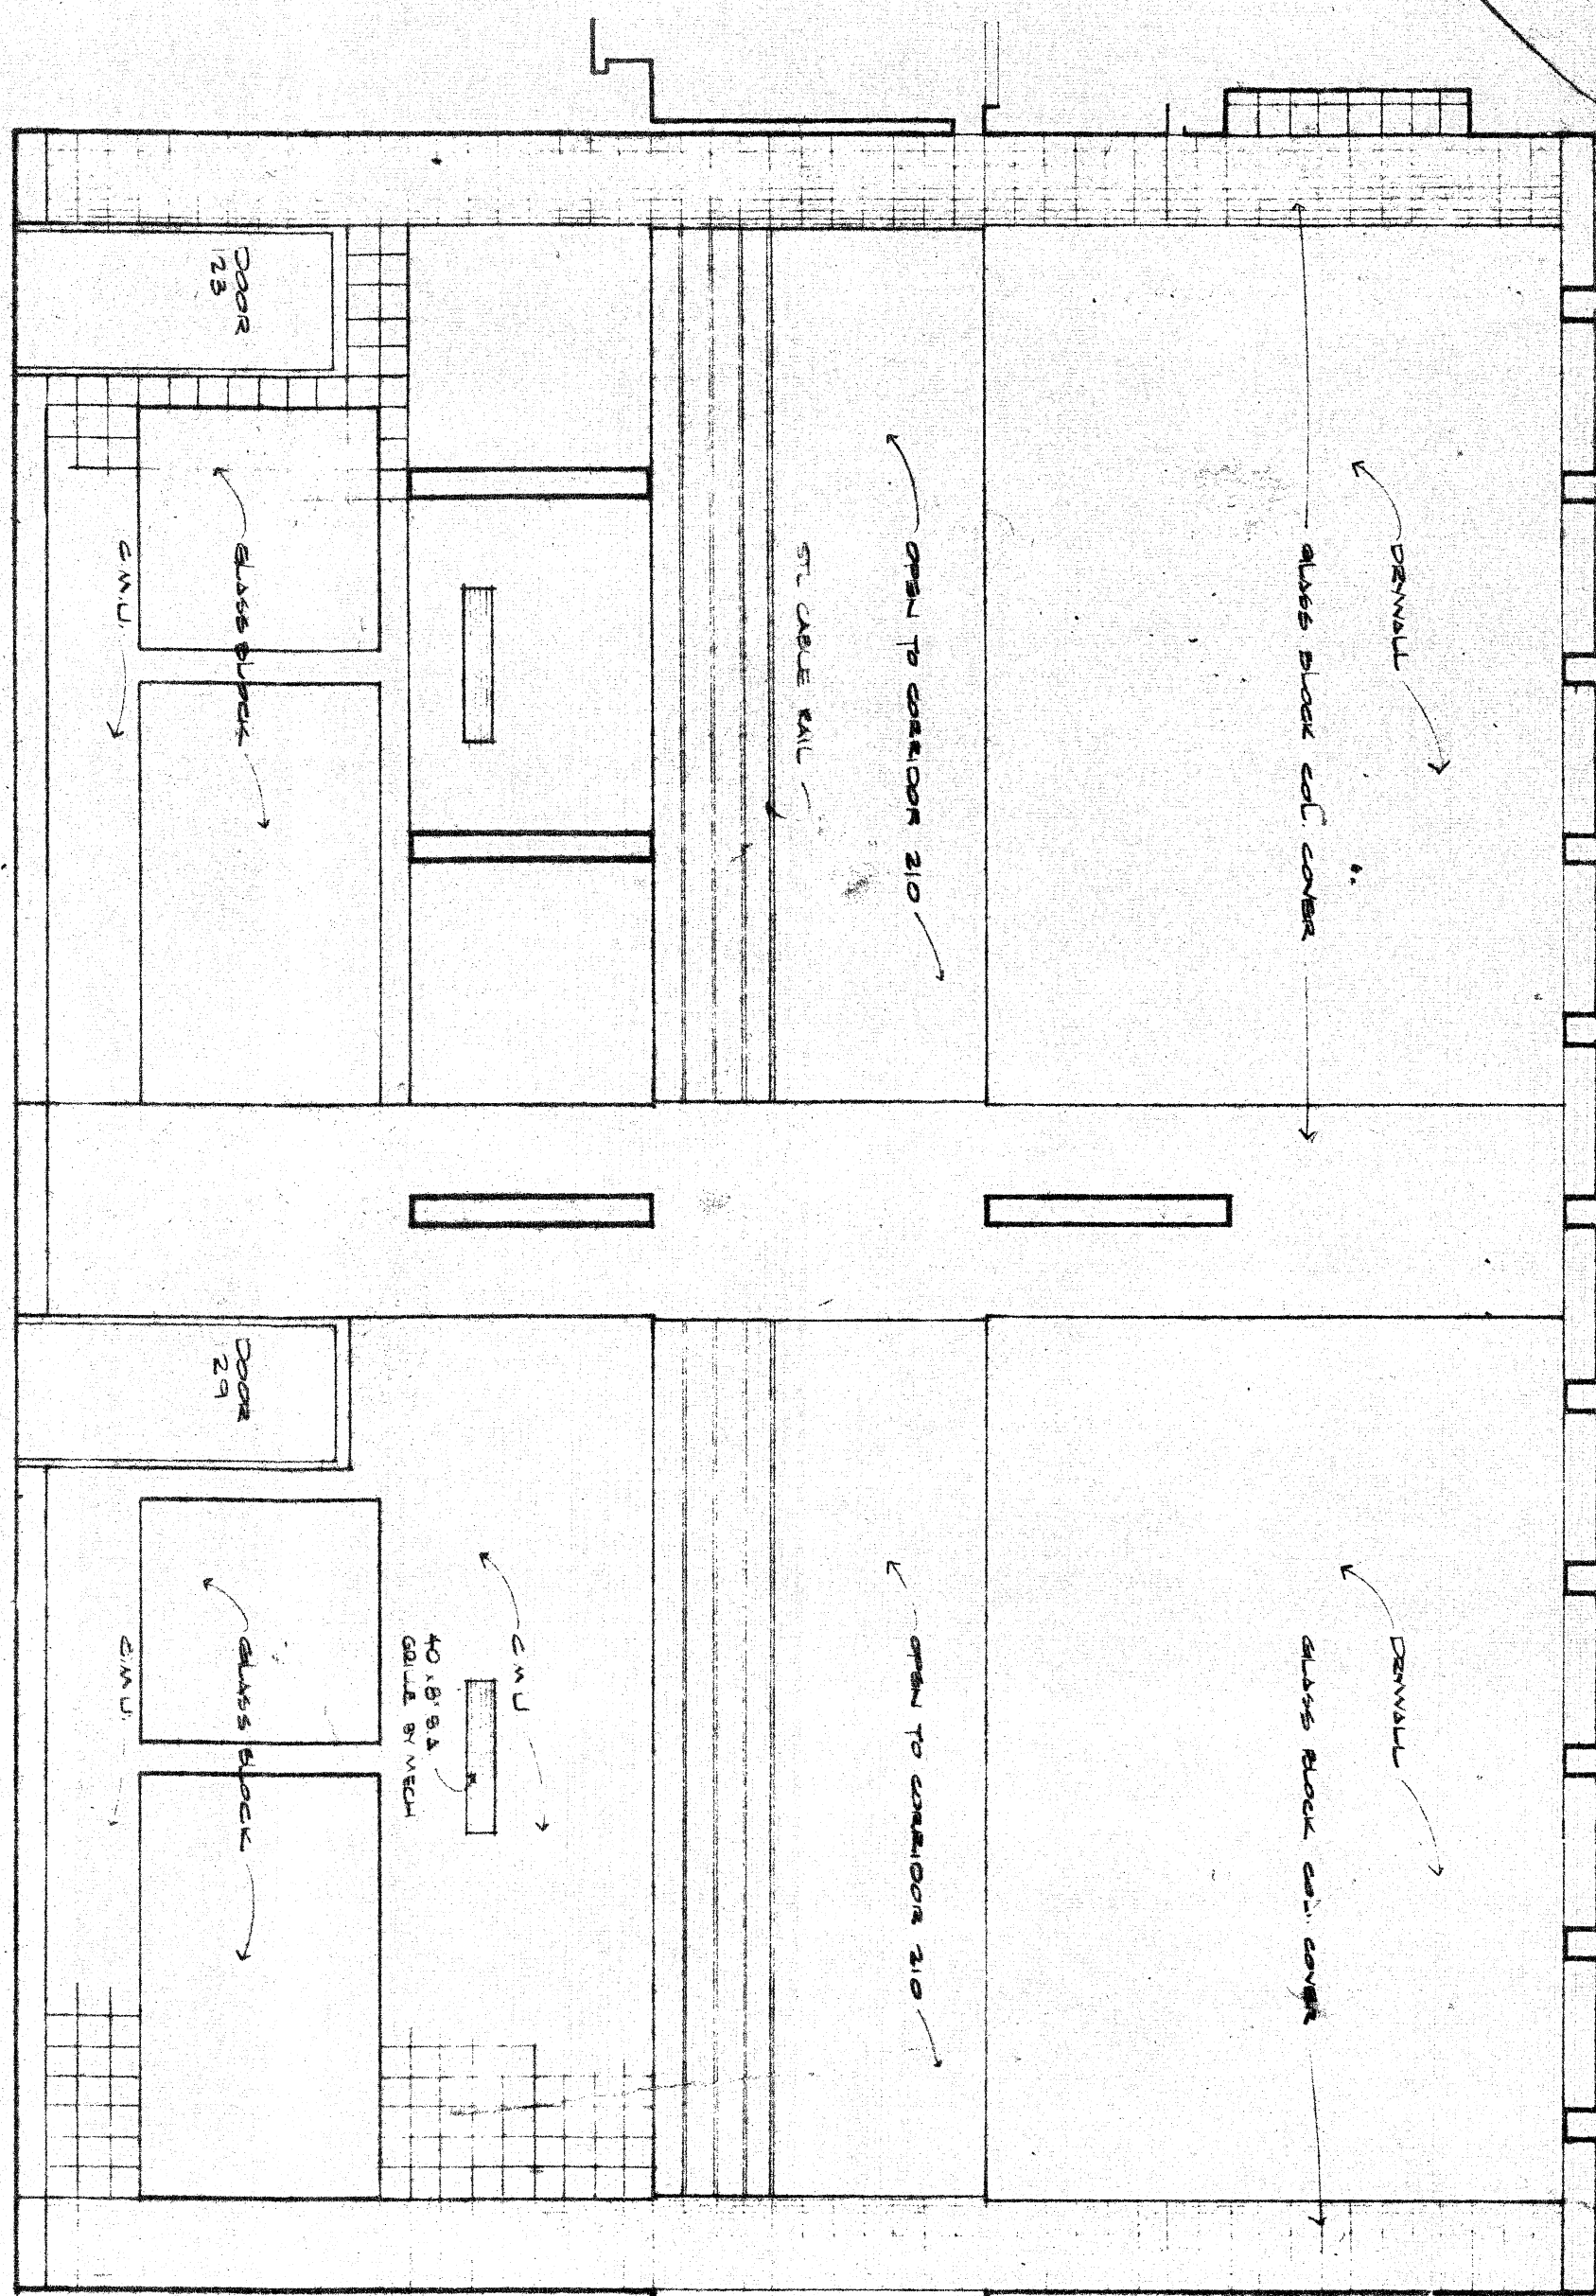

VIEW TOWARDS TOWARDS AND LEVEL WAITING
SOUTH WAITING LOBBY



A6.2

INTERIOR ELEVATIONS

ELMWOOD PARK
COMMUNITY CENTER
DETROIT COMMUNITY AND ECONOMIC
DEVELOPMENT DEPARTMENT DETROIT, MICHIGAN

date: 7-6-77 drawn: M.E.
preliminary construction checked: SA
approved: [signature]
final record job no: 75-109

WILLIAM KESSLER
AND ASSOCIATES INC. ARCHITECTS
739 ST ANTOINE ST
DETROIT
MICHIGAN 48226
313-9635906