

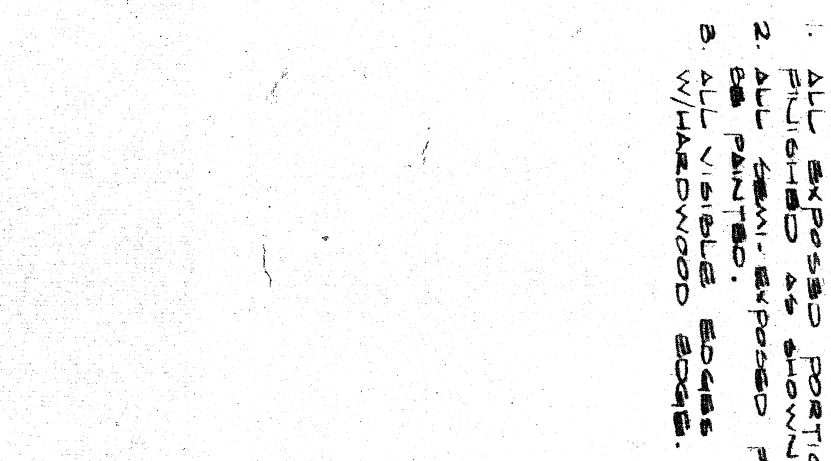
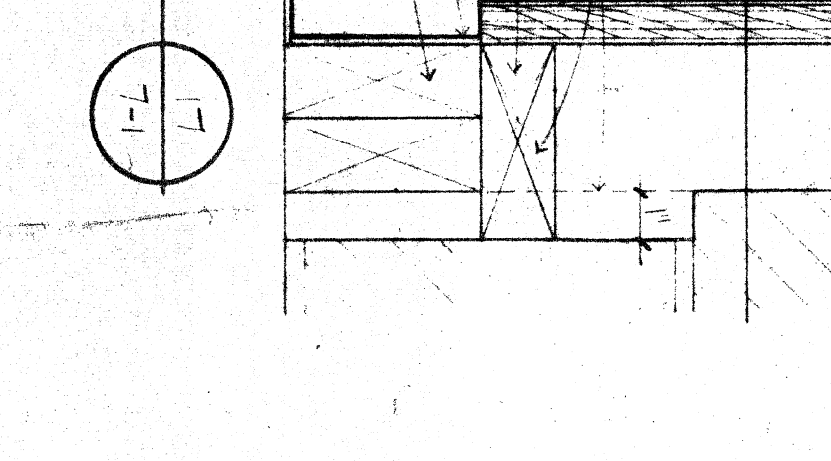
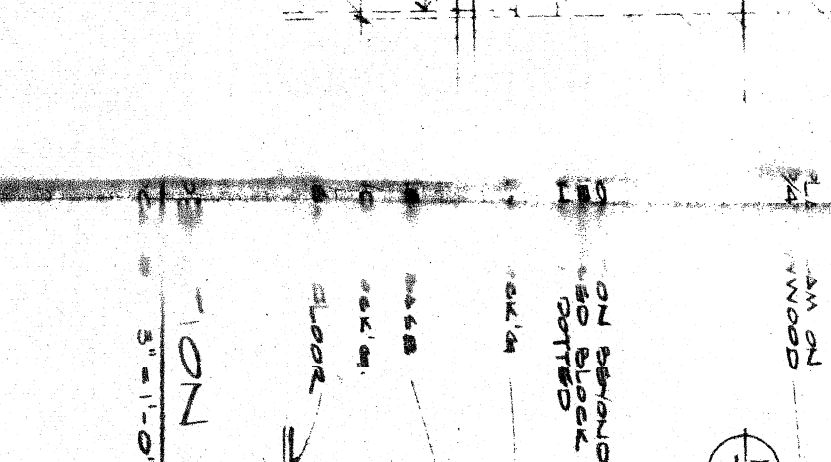
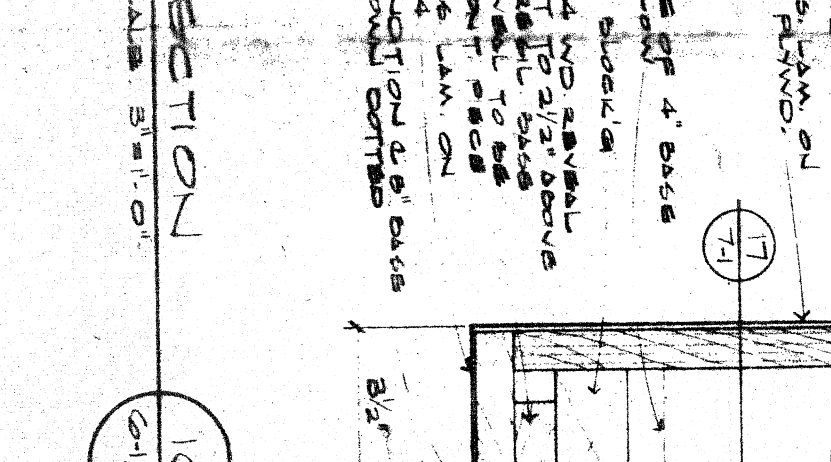
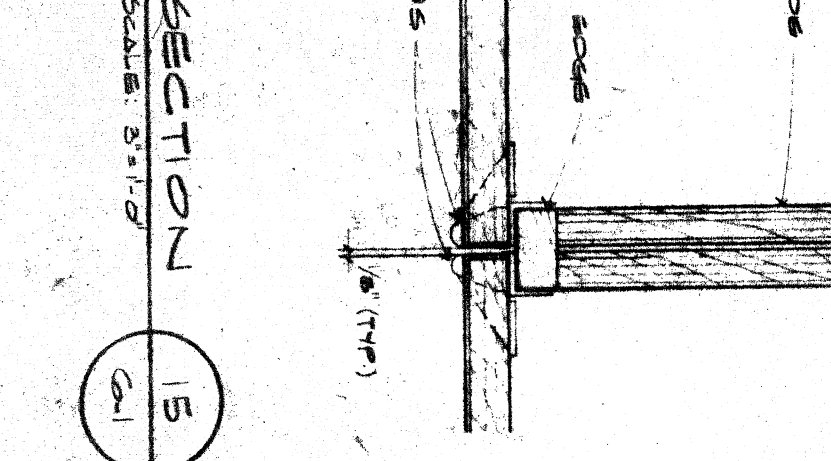
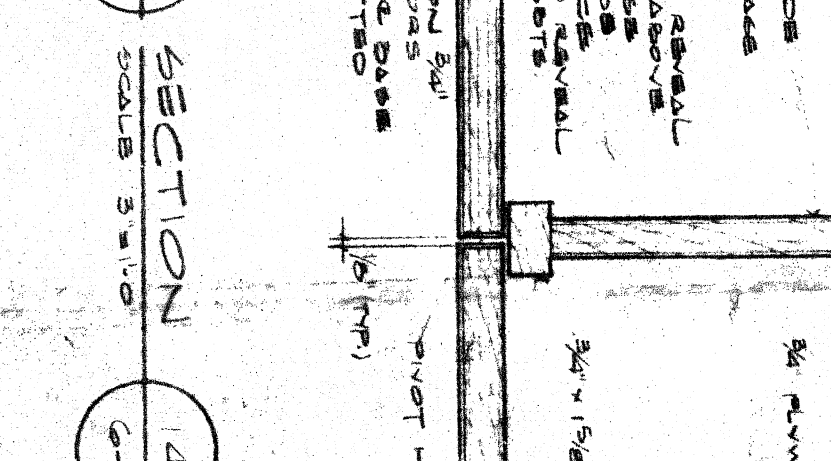
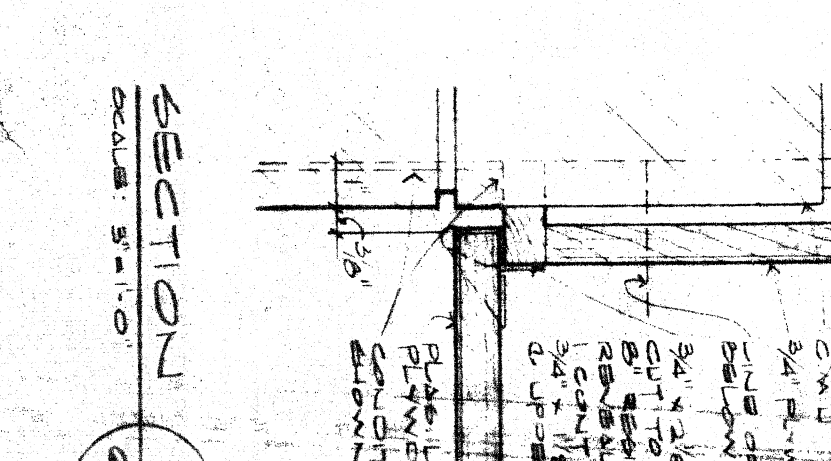
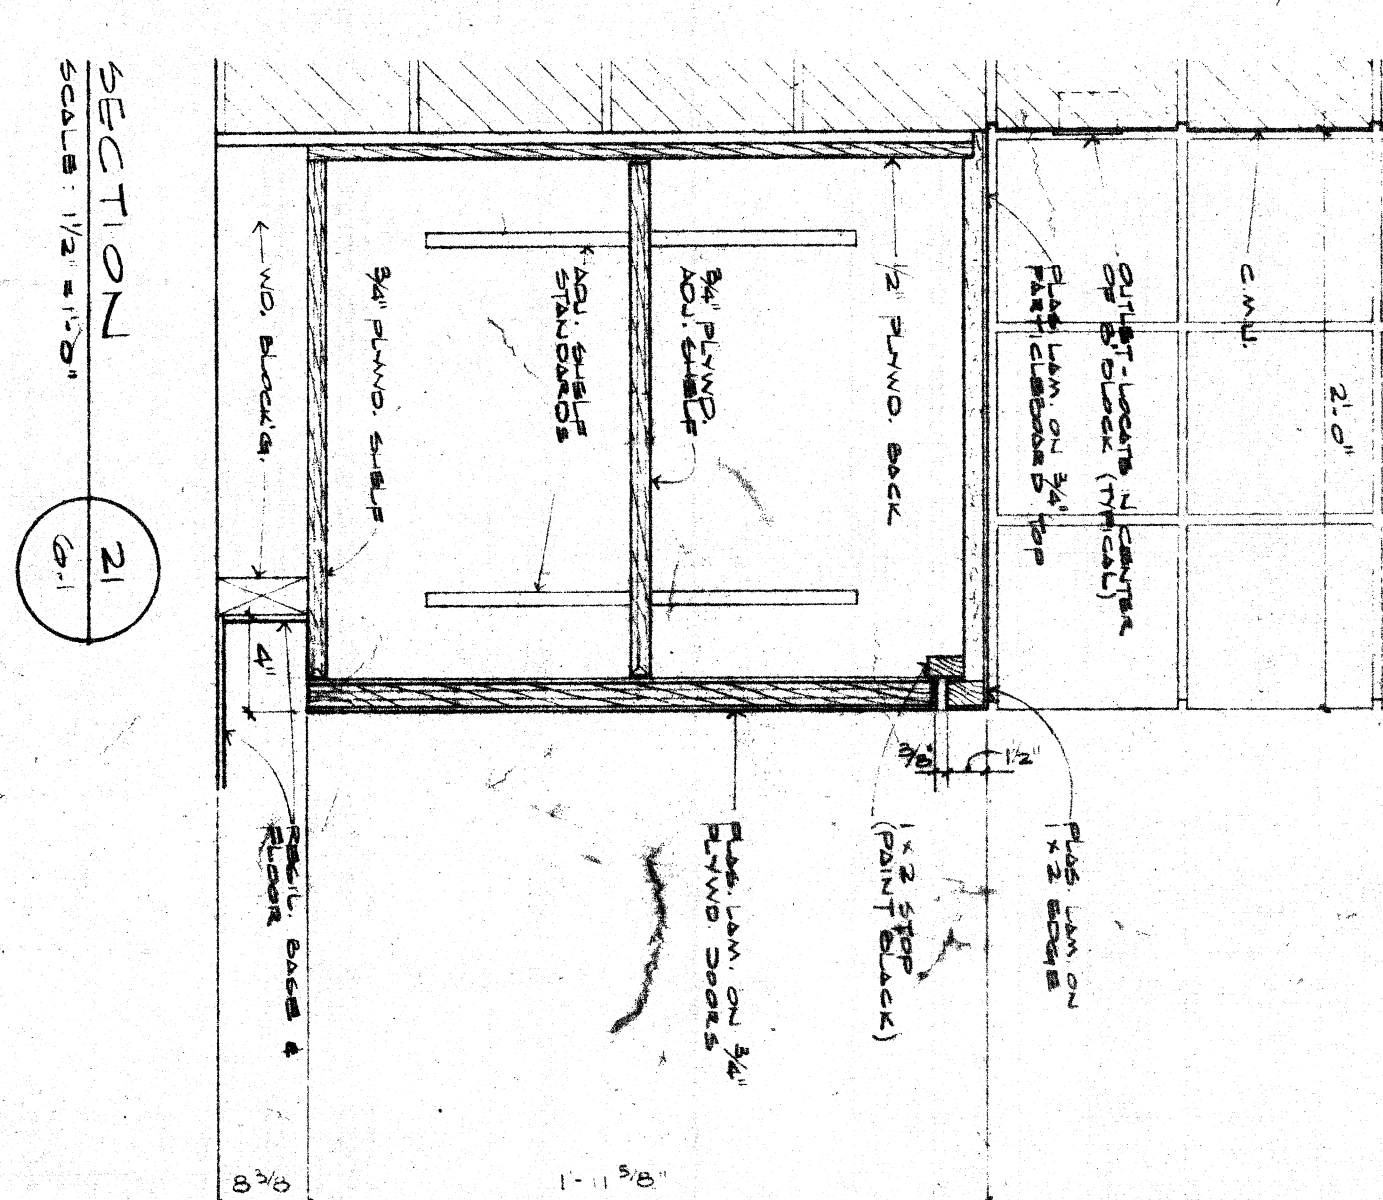
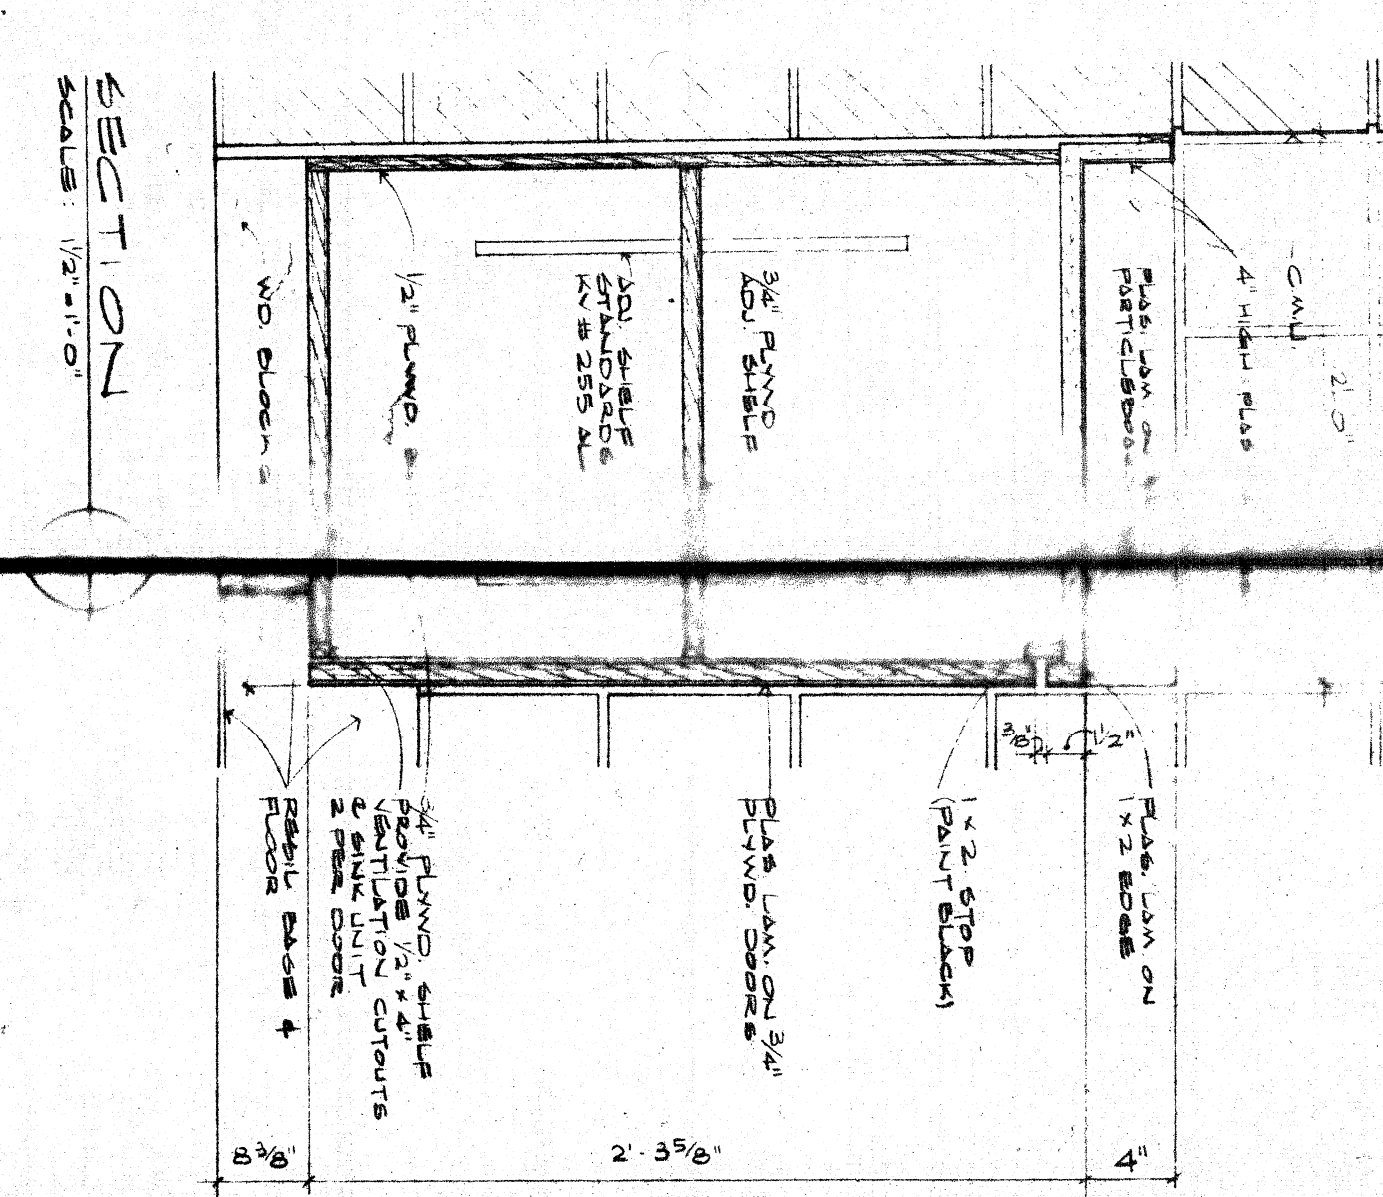
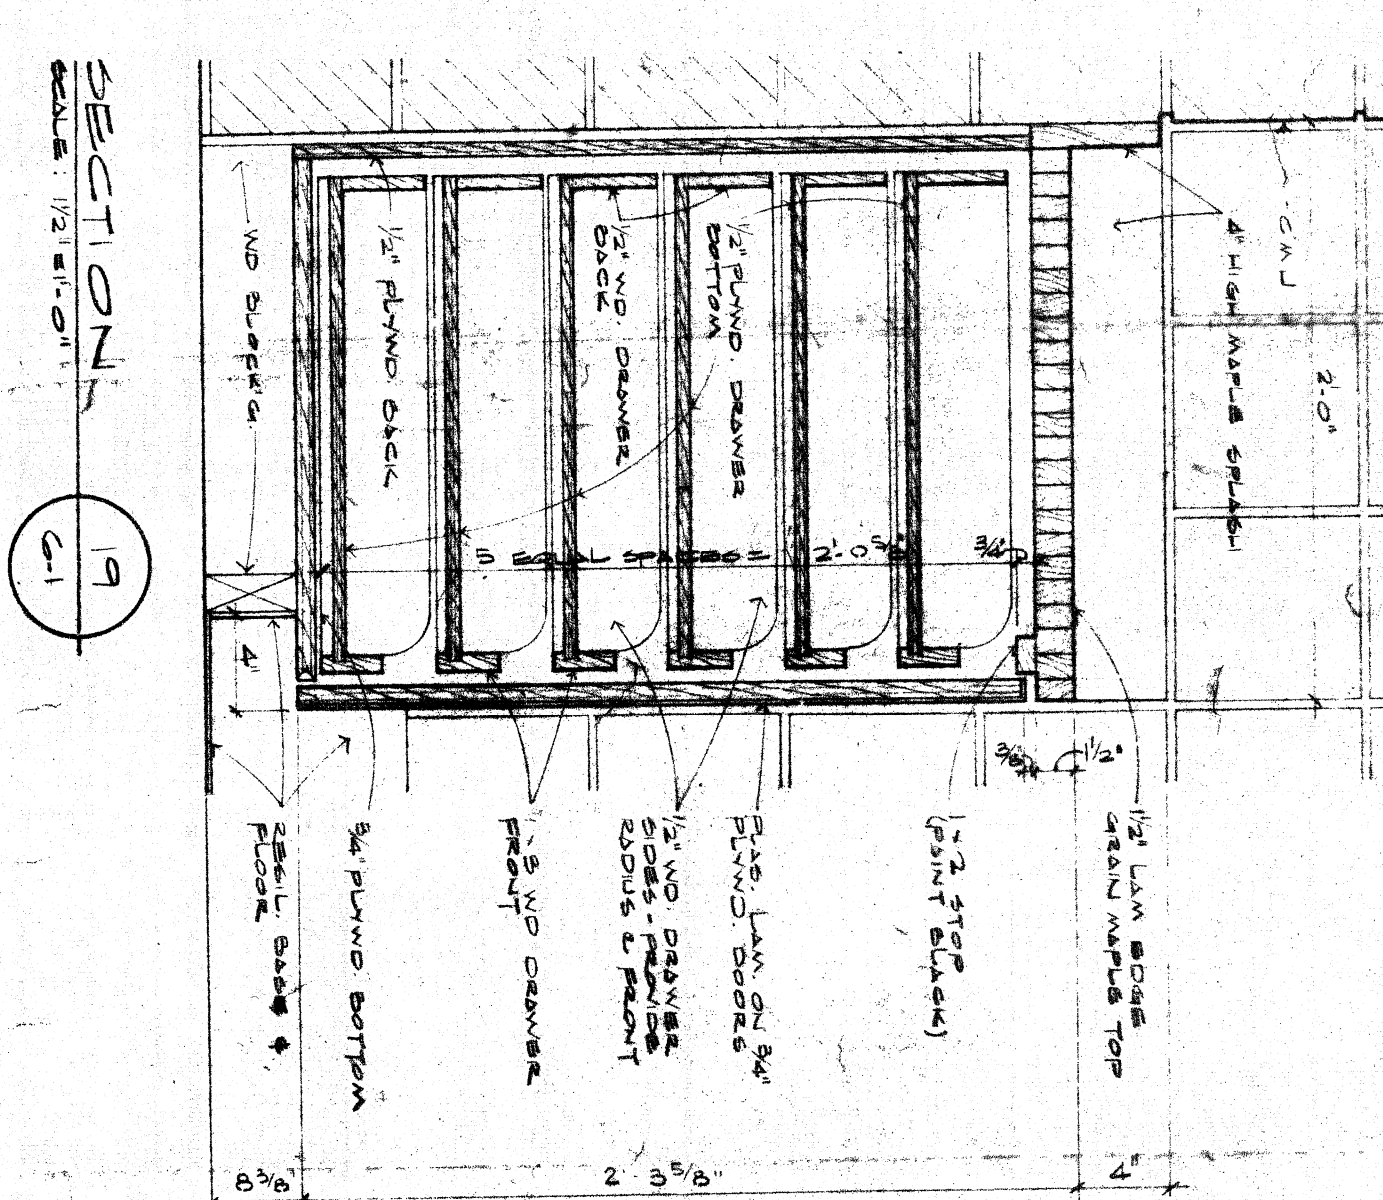
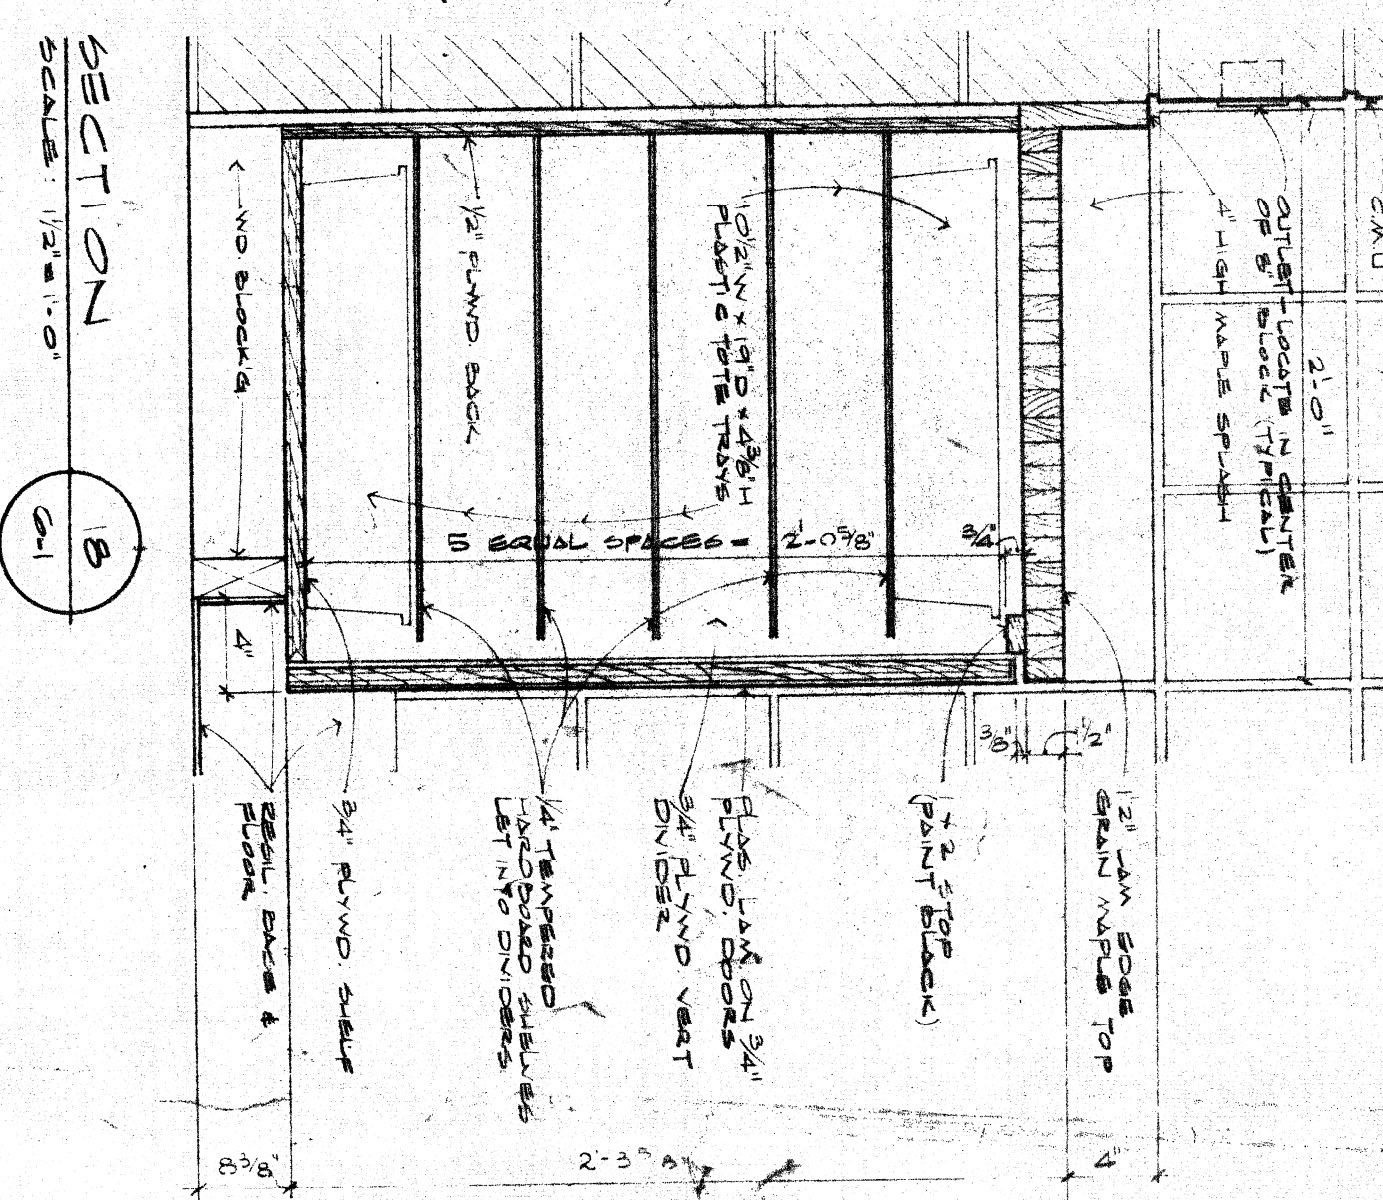
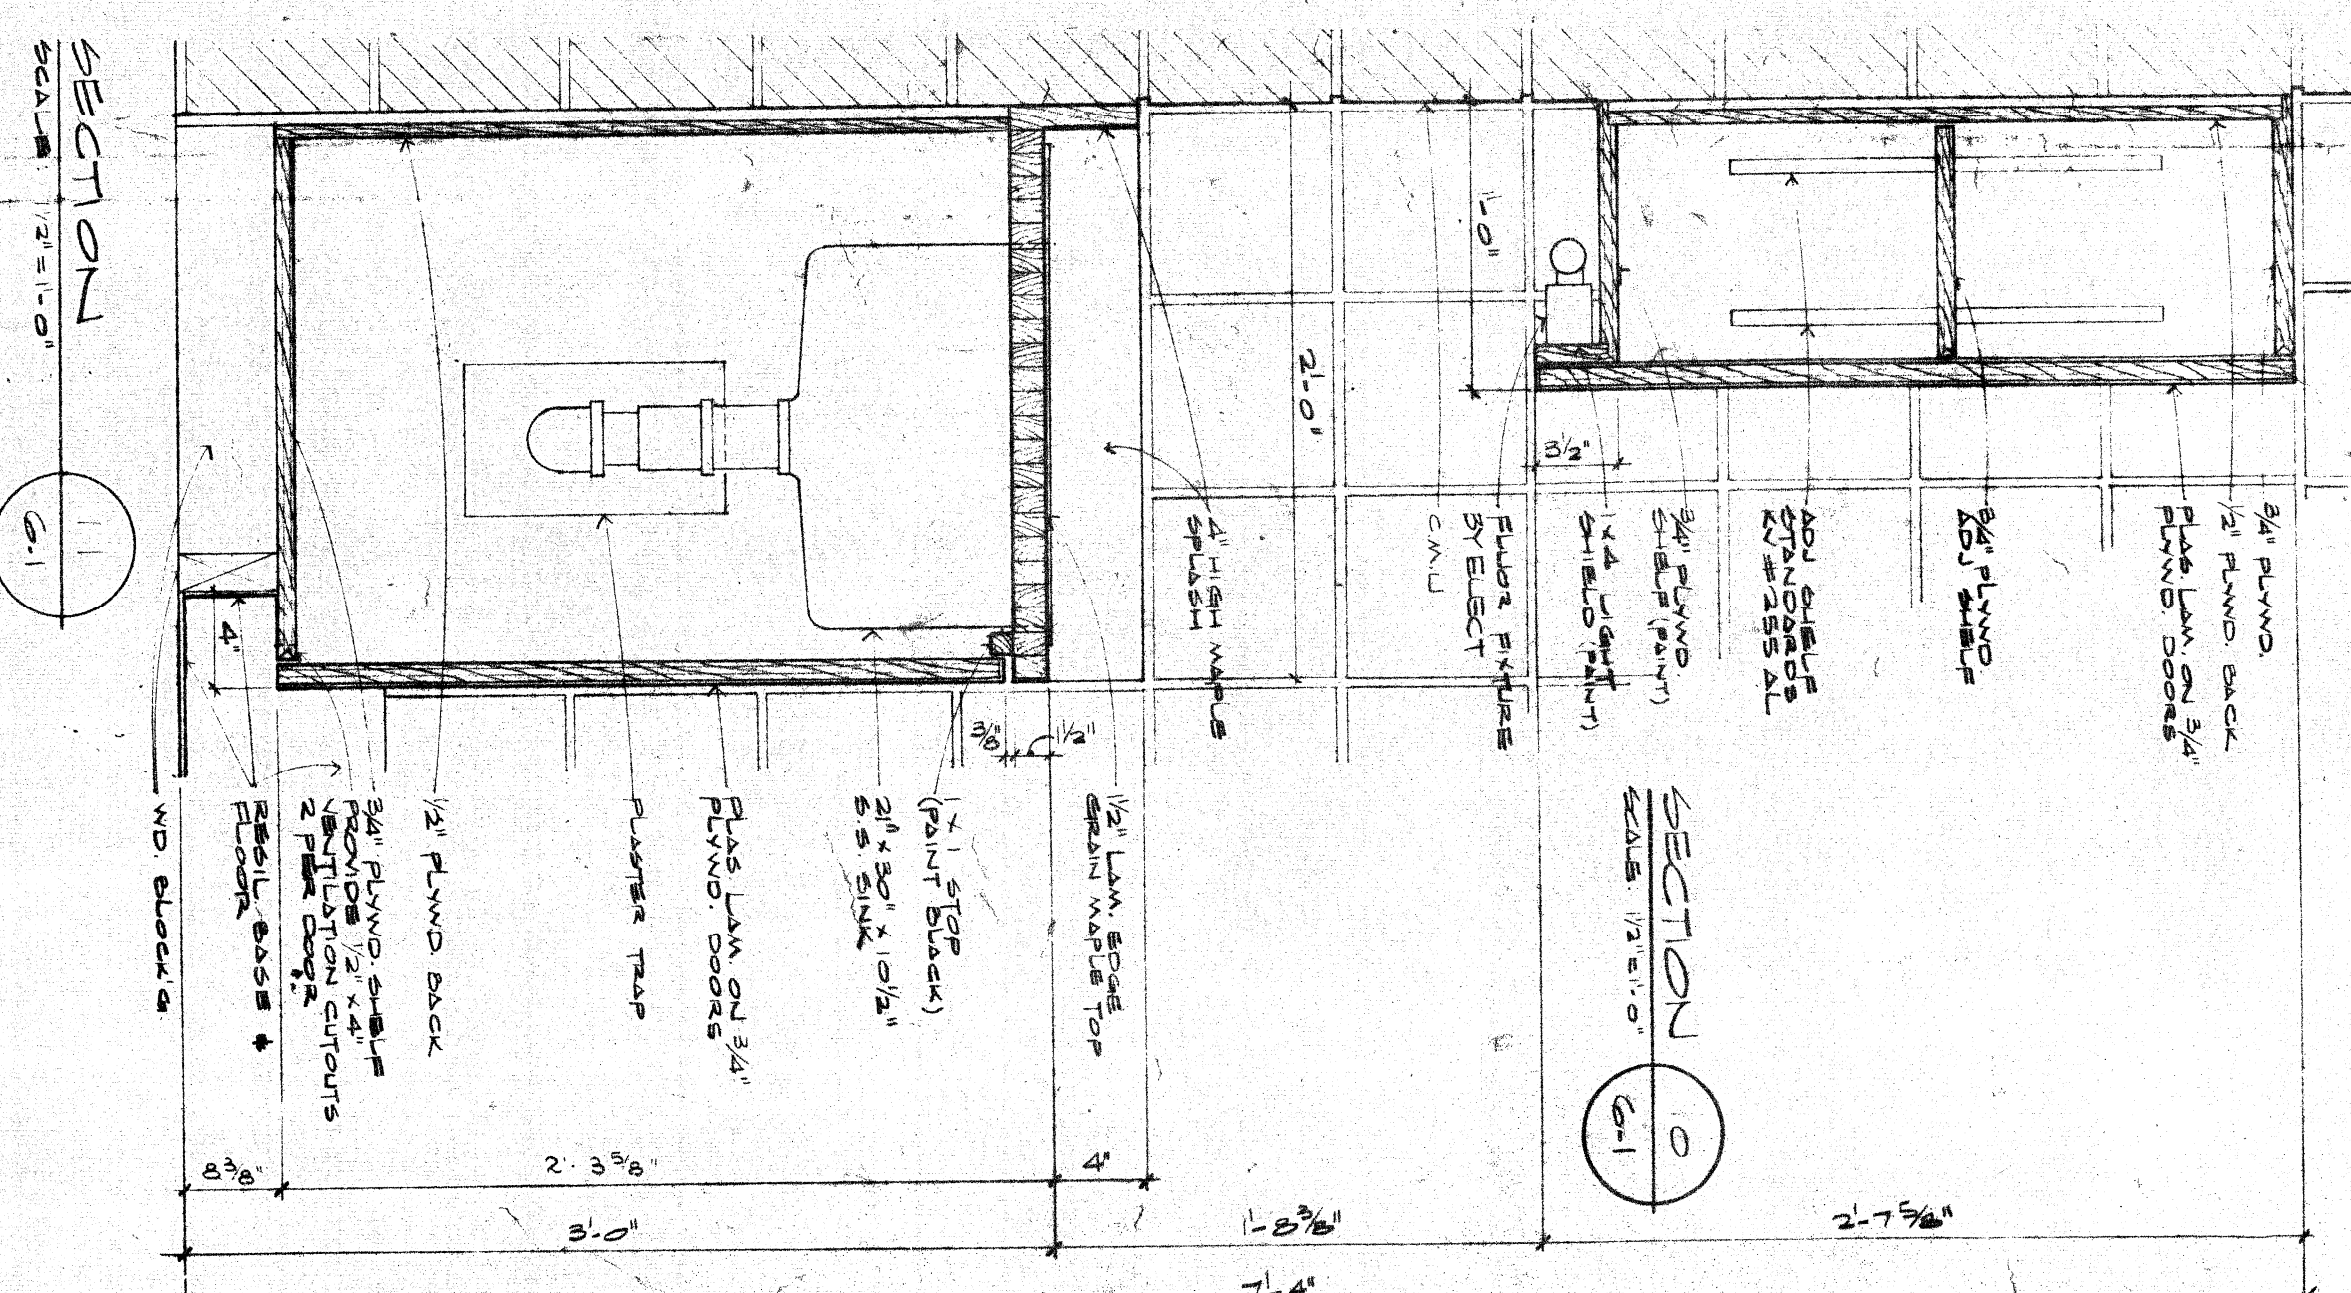
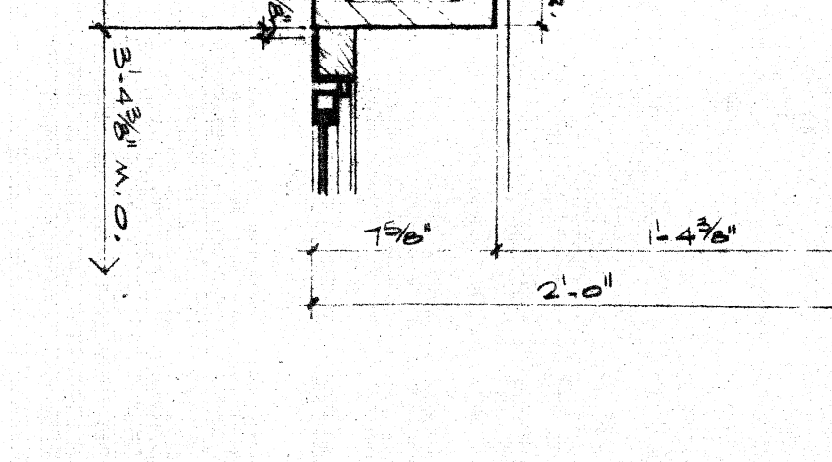
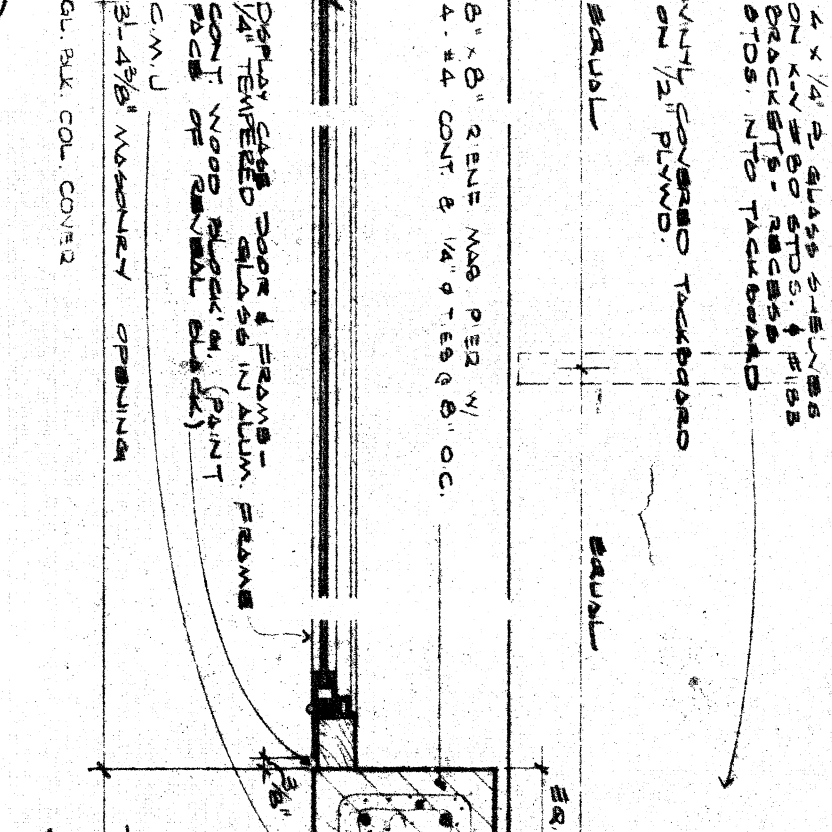
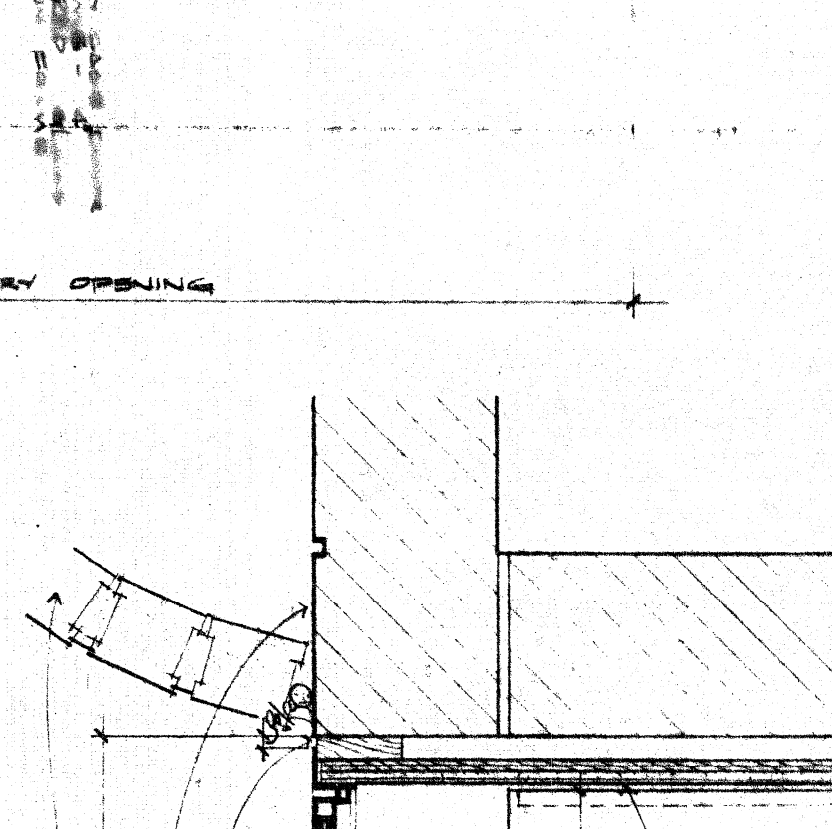
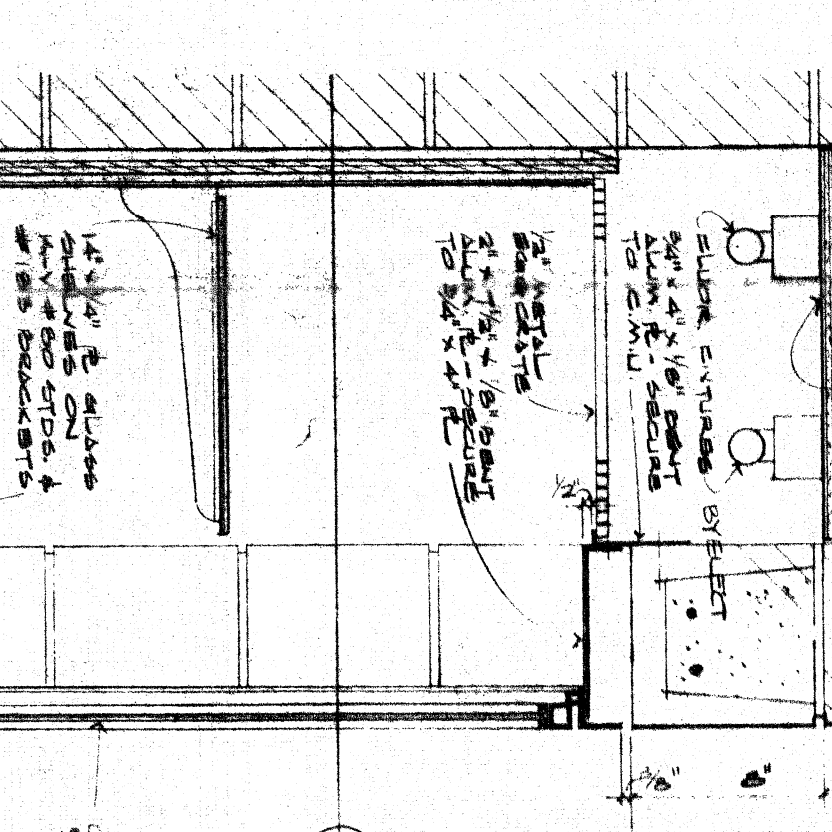
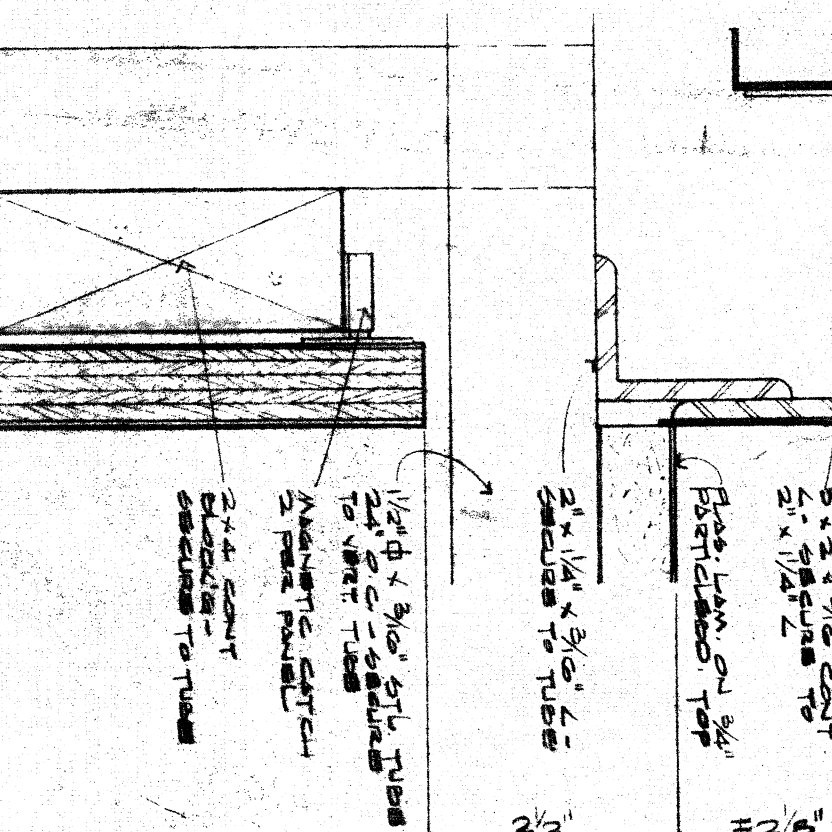
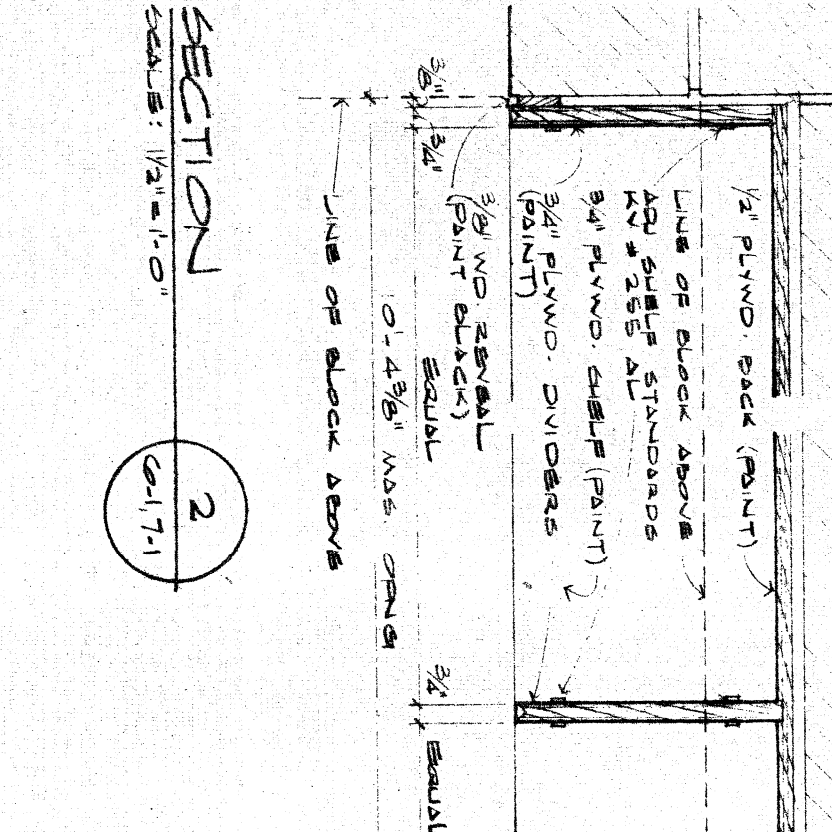
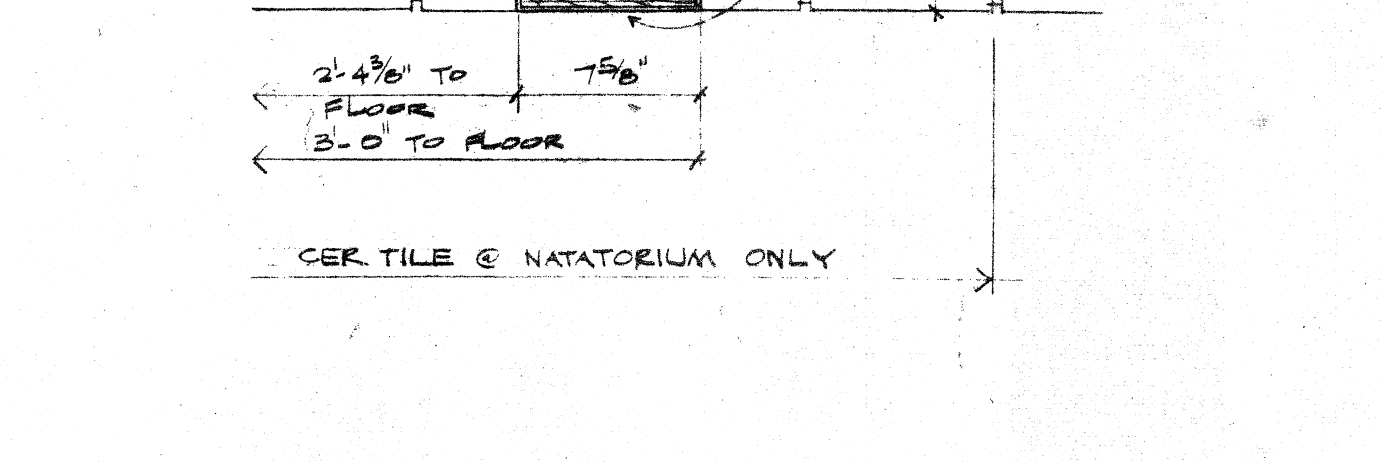
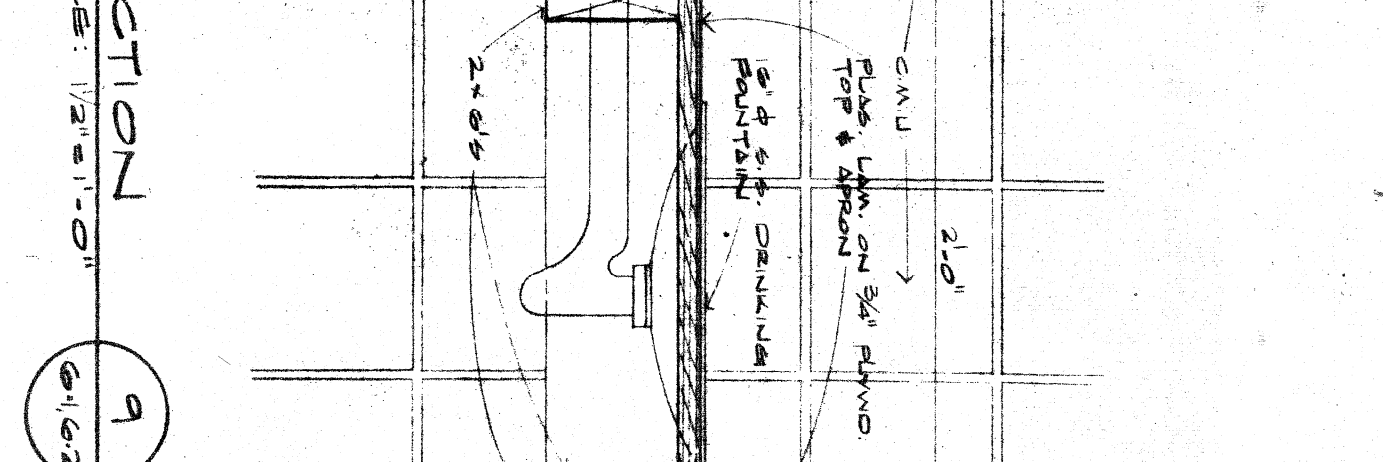
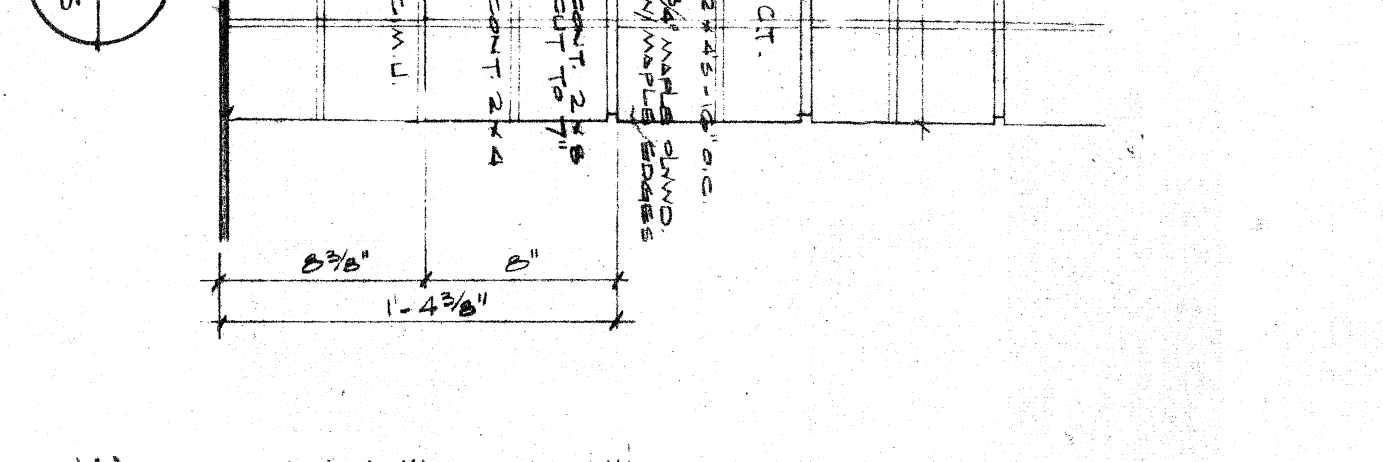
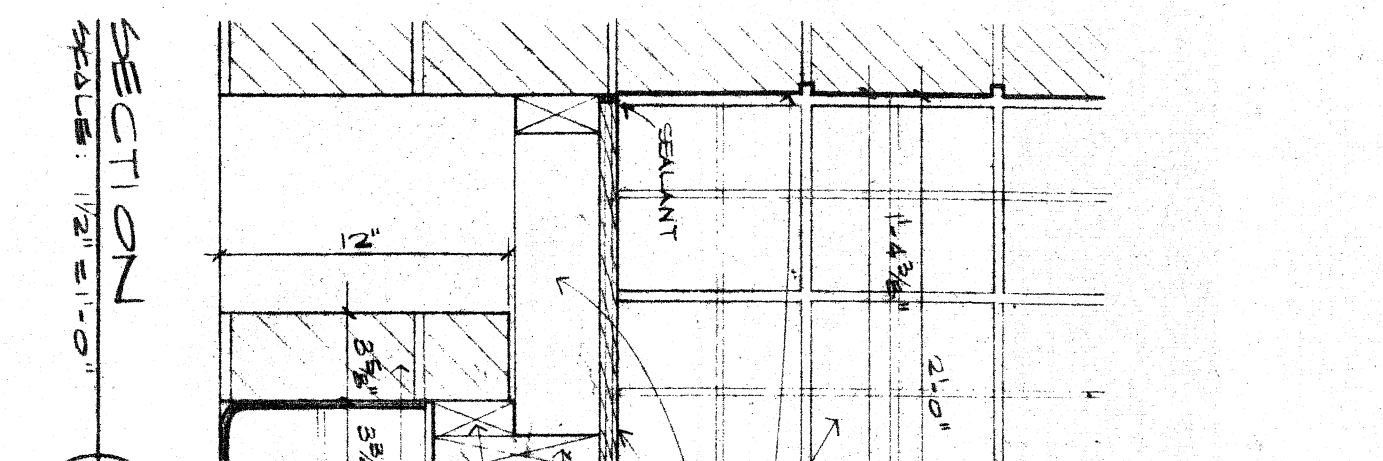
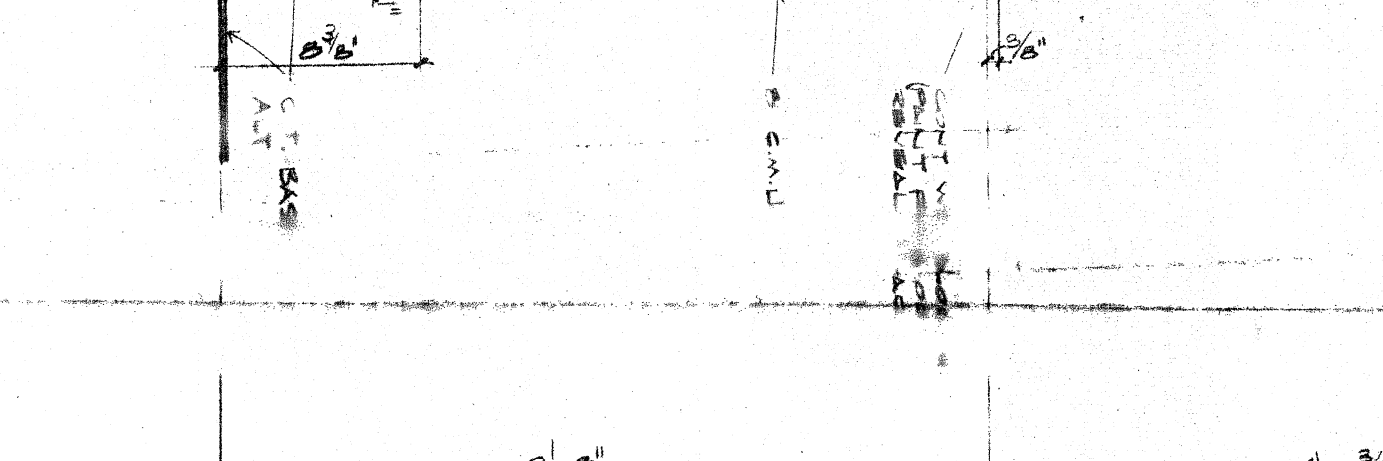
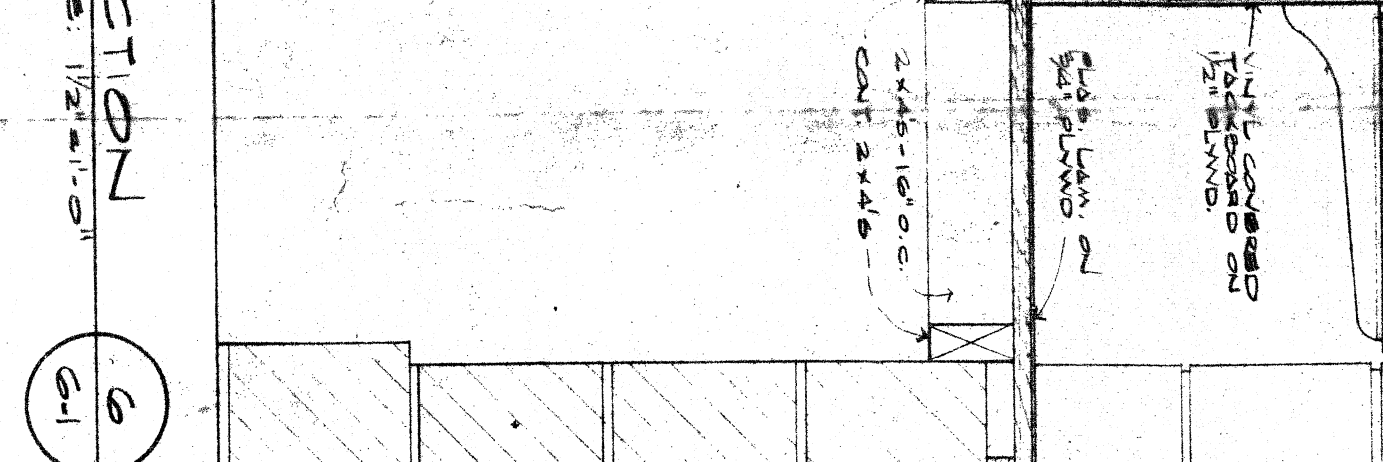
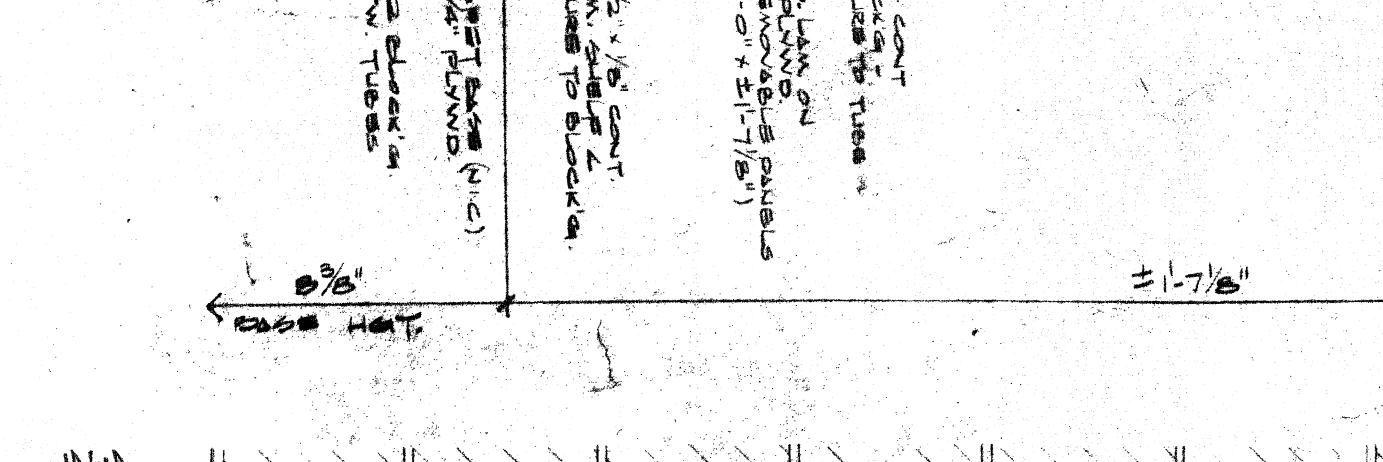
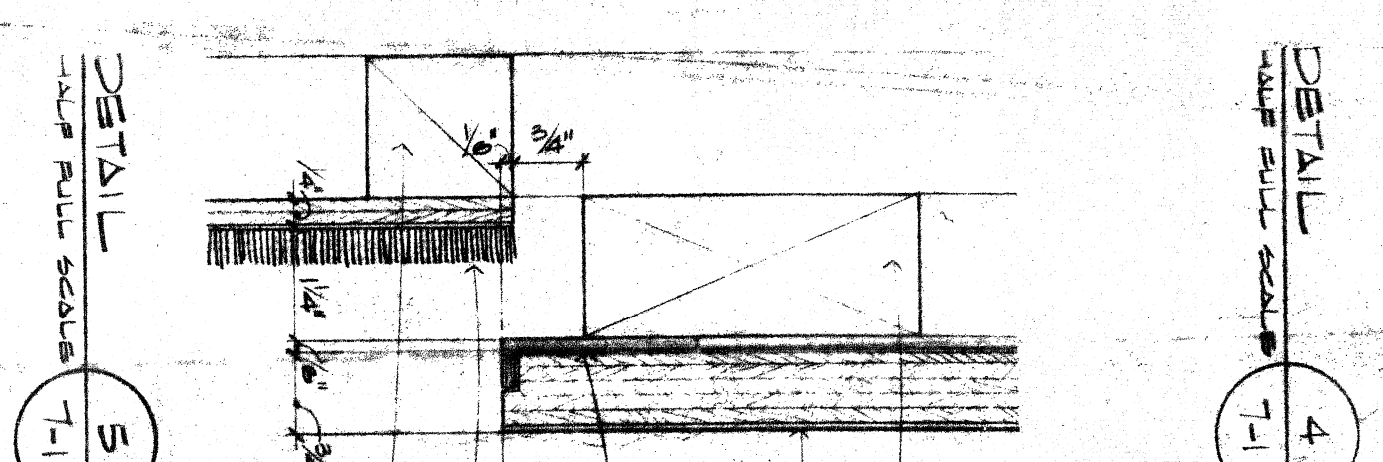


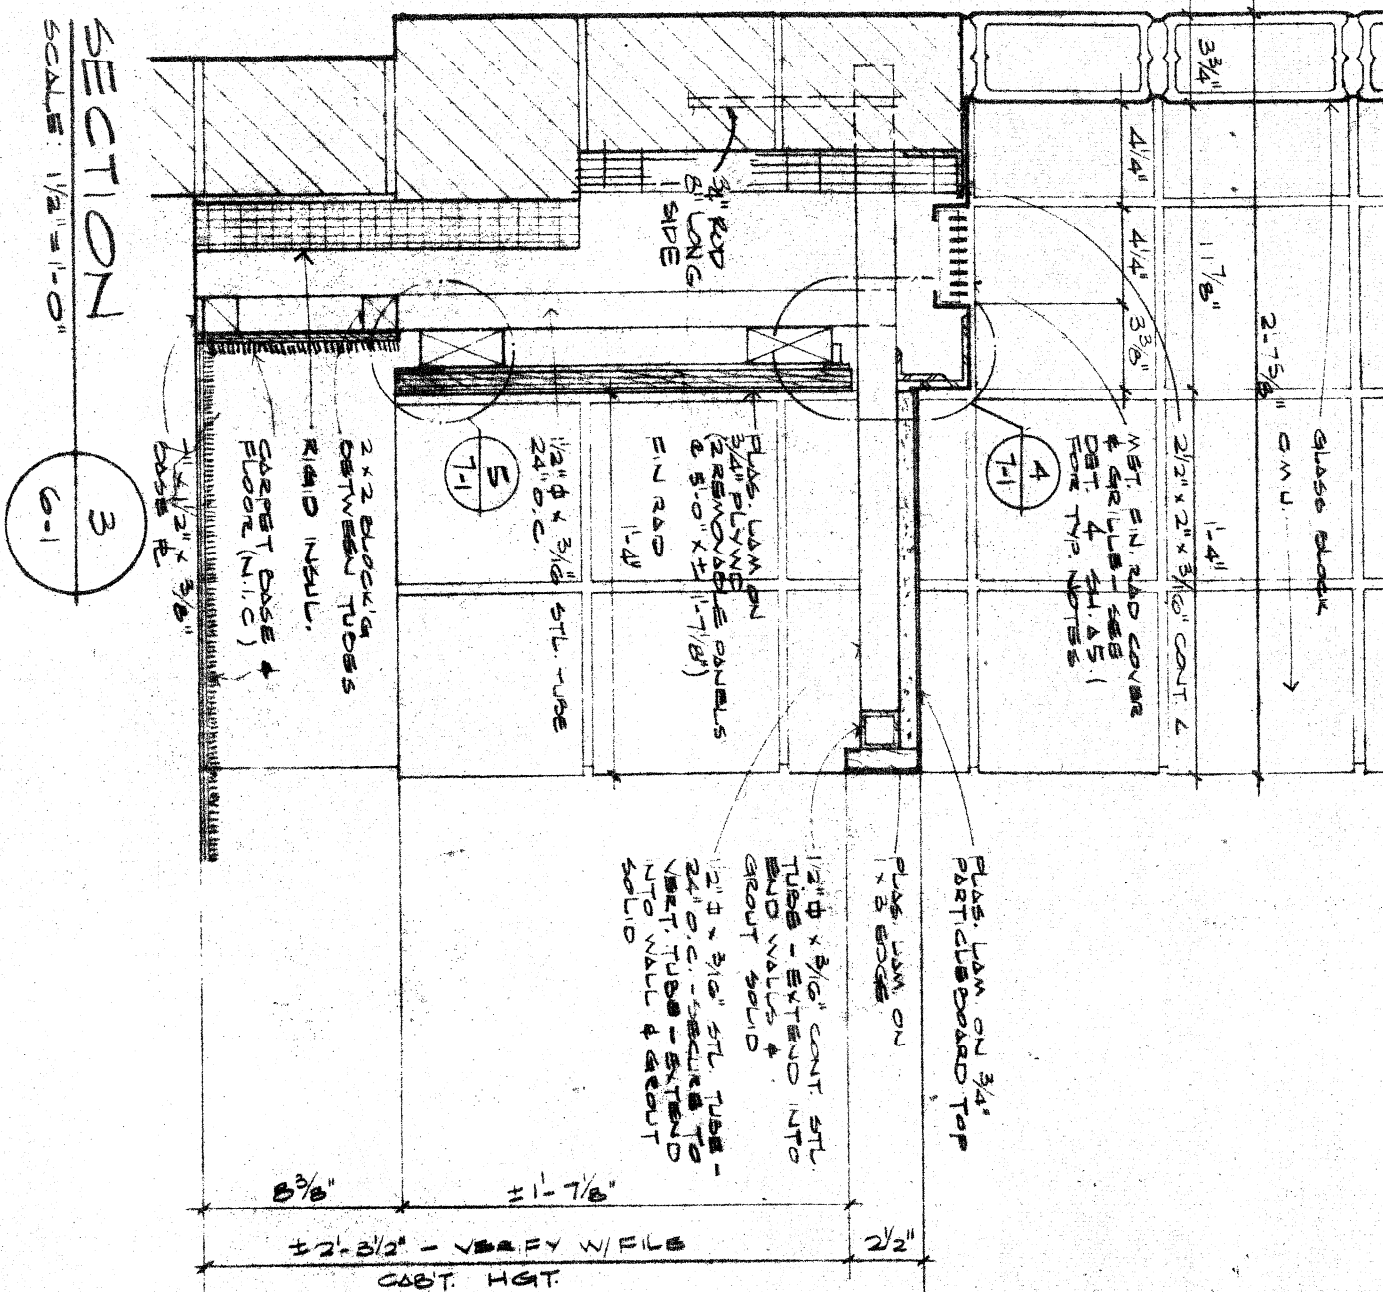


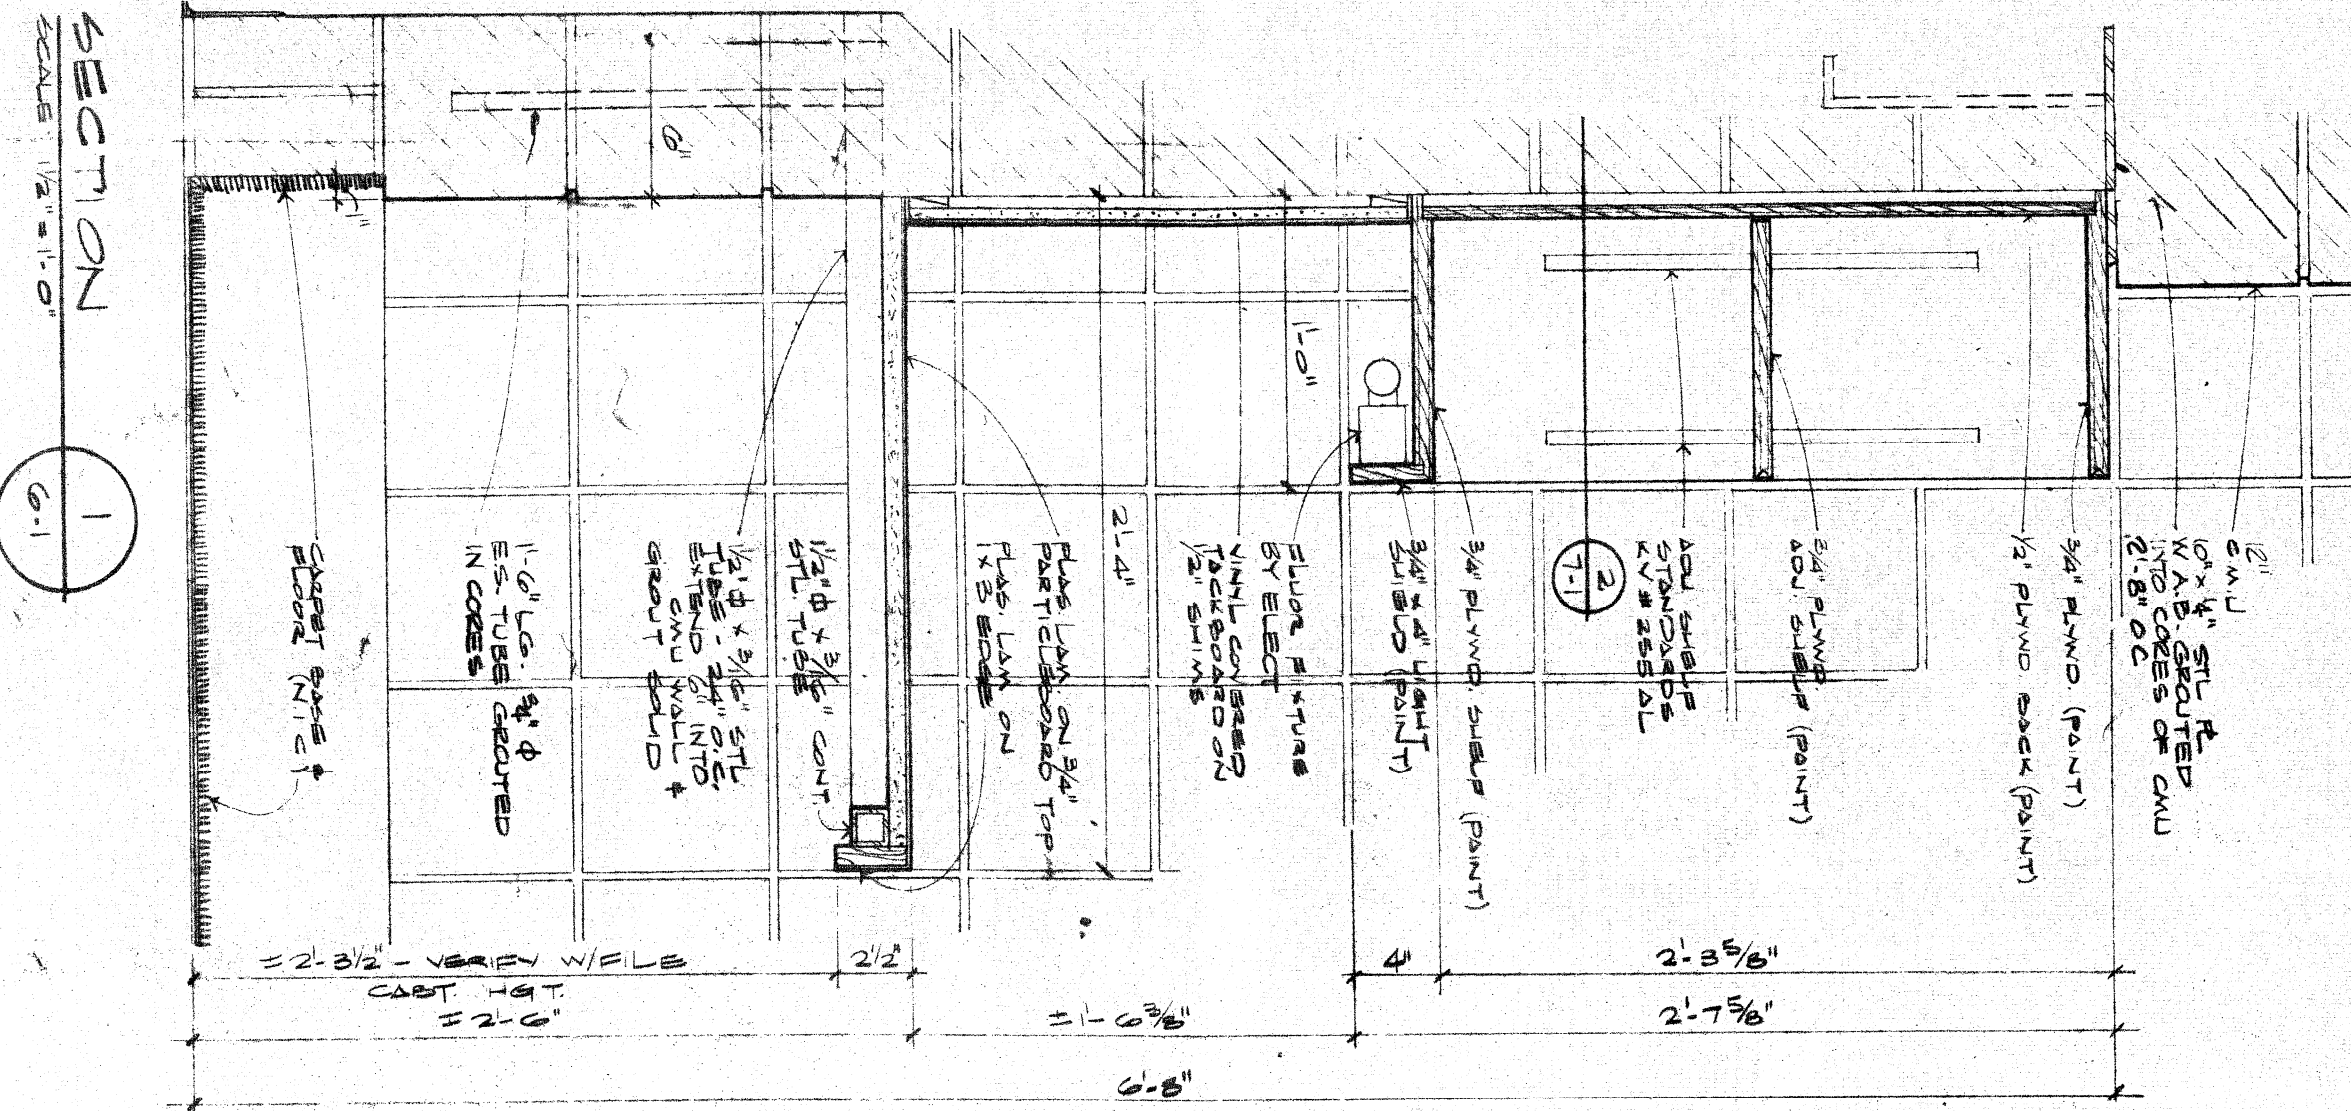

INTERIOR DETAILS

ELMWOOD PARK
COMMUNITY CENTER
DETROIT COMMUNITY AND ECONOMIC
DEVELOPMENT DEPARTMENT DETROIT, MICHIGAN

date: 7-8-77
preliminary ☐
construction ☐
final record ☐
drawn: M.C.
checked: E.A.
approved: ☐
job no. 76-109

WILLIAM KESSLER
AND ASSOCIATES INC. ARCHITECTS
733 ST ANTOINE ST
DETROIT
MICHIGAN 48226
313-9635906