


MOTOR SCHEDULE (480V 3Ø 3W, 60 HZ)									
MOTOR NO.	FROM	DESCRIPTION	HP	SIZE	FRAME	CONV.	REMARKS		

PANEL SCHEDULE									
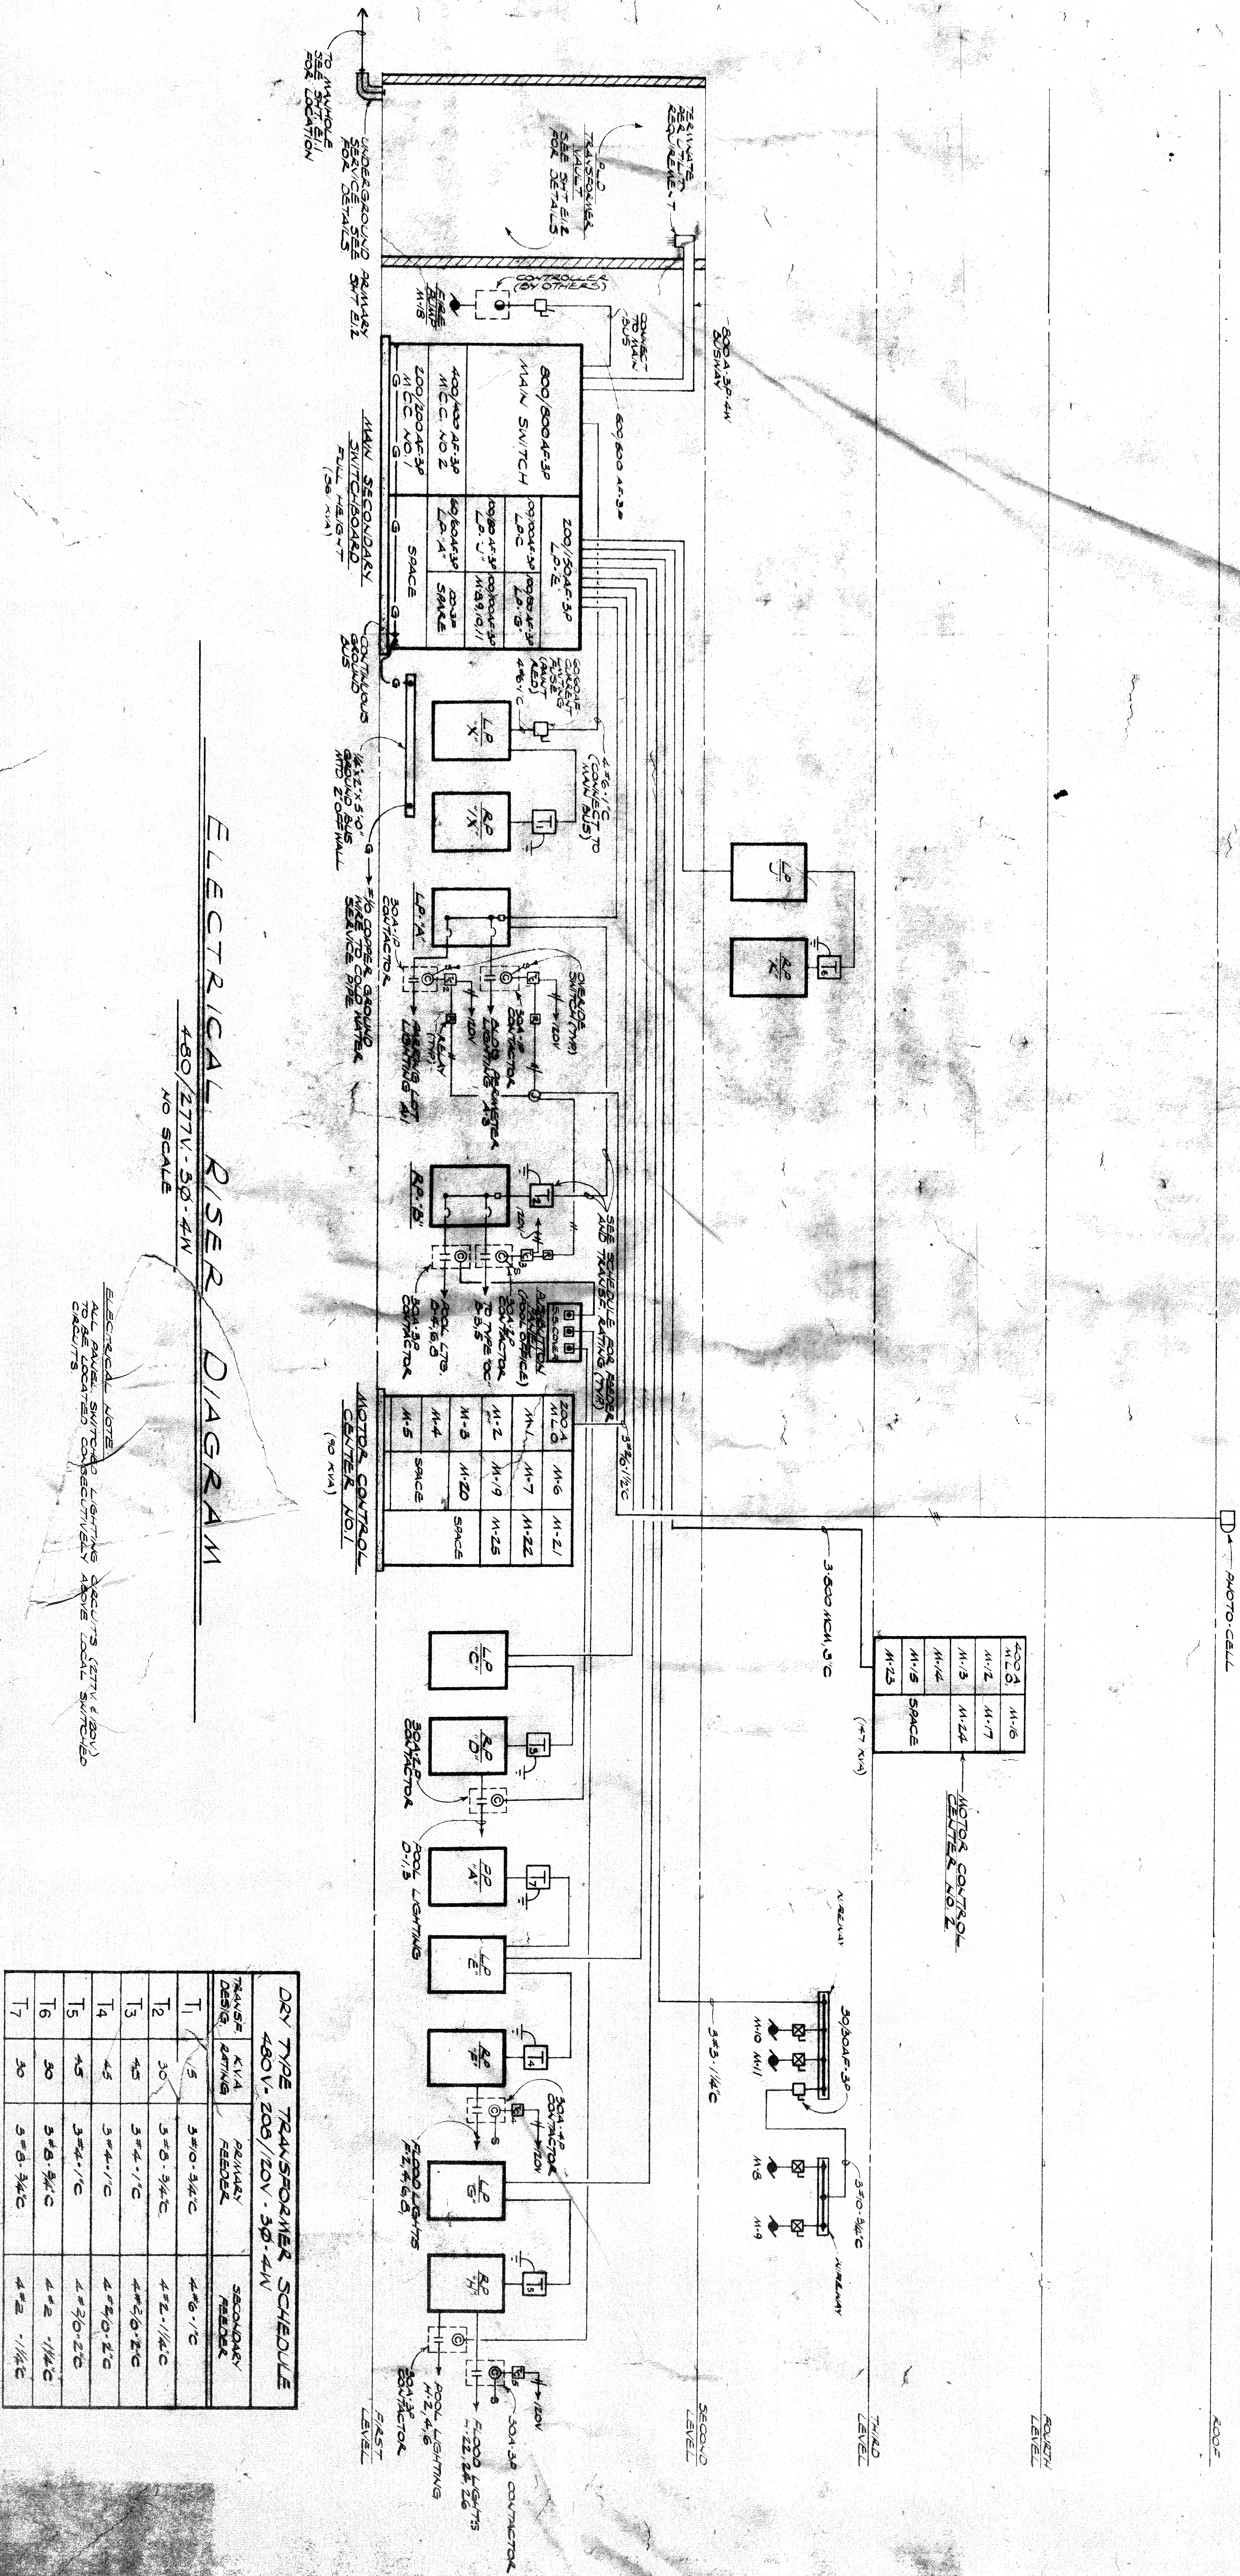


E1.6

ELECTRICAL RISER DIAGRAM AND SCHEDULES

NO SCALE

ELMWOOD PARK COMMUNITY CENTER
DETROIT COMMUNITY AND ECONOMIC DEVELOPMENT DEPARTMENT
DETROIT, MICHIGAN

DATE: 7-8-77
DESIGNED BY: [Signature]
CHECKED BY: [Signature]
APPROVED BY: [Signature]
JOB NO: 76-109

WILLIAM KESSLER AND ASSOCIATES INC. ARCHITECTS
733 STANTON STREET
DETROIT, MICHIGAN 48226
313-9635906

HOYEM-BASSO ASSOCIATES INCORPORATED
Consulting Engineers
1800 West End Avenue
Detroit, Michigan 48202
313-9635906