


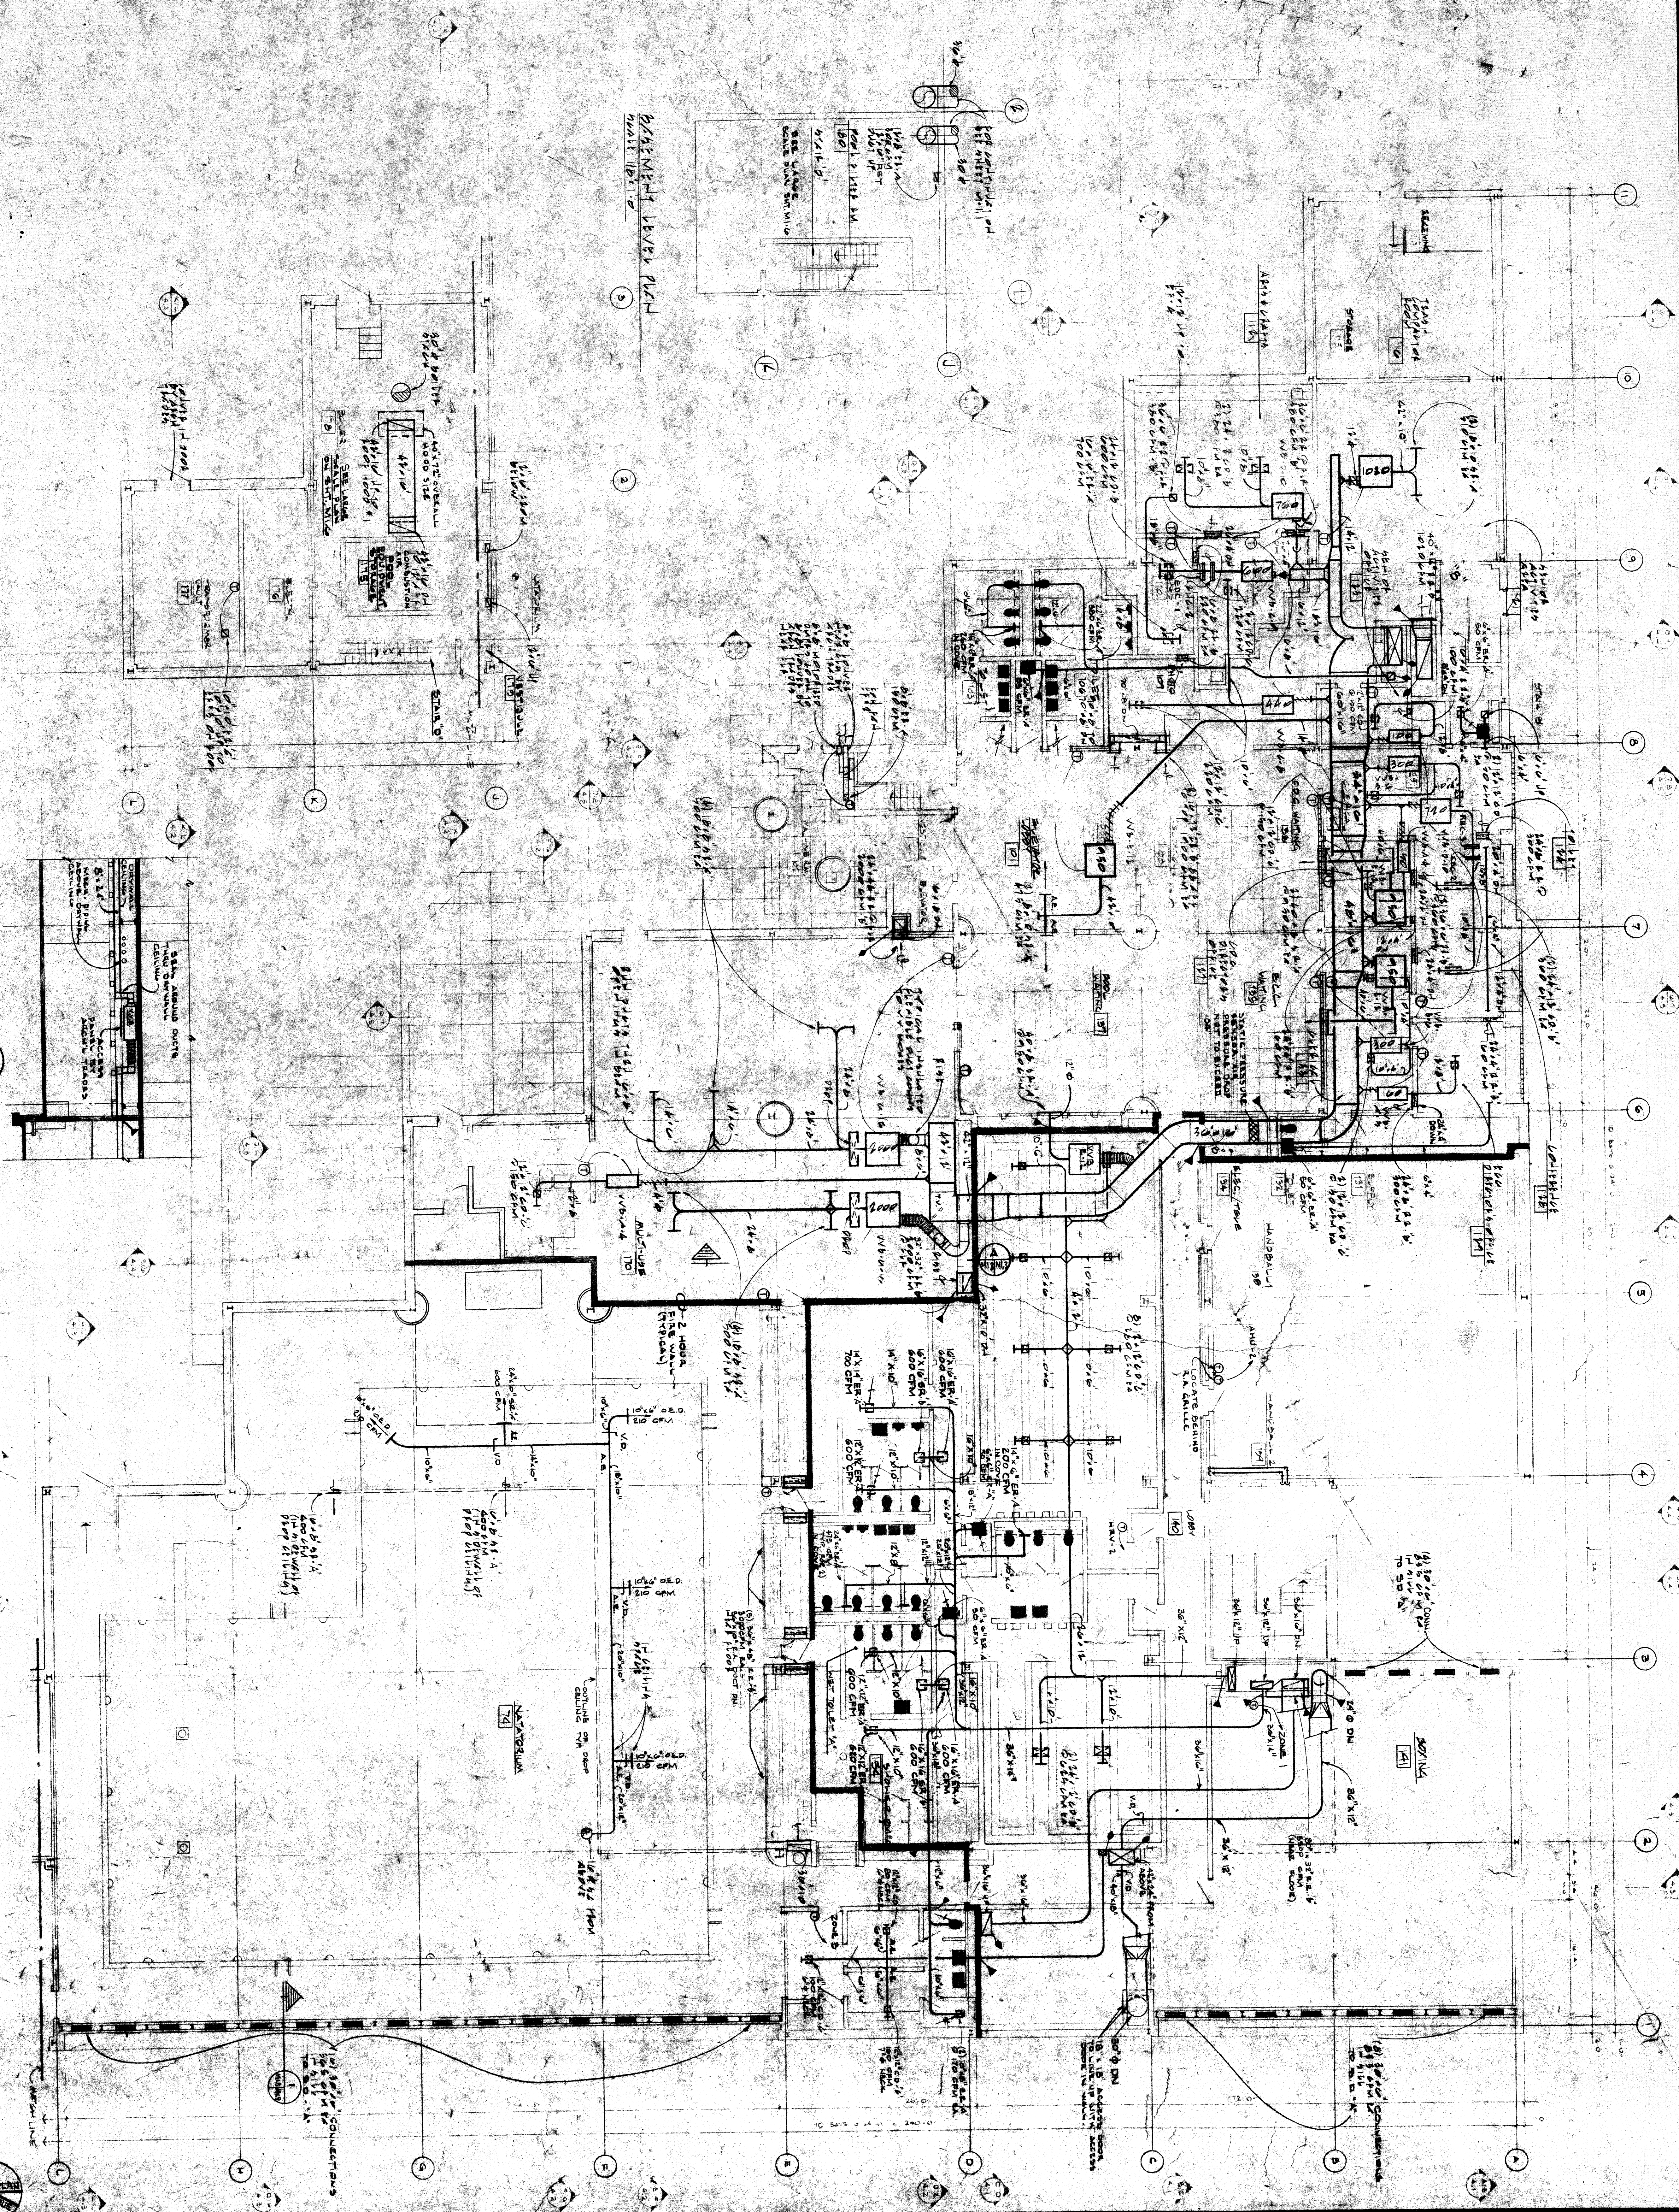

SECTION A-A

FIRST LEVEL HVAC LAYOUT

ELMHURST PARK
COMMUNITY CENTER
DETROIT COMMUNITY AND ECONOMIC
DEVELOPMENT CORPORATION

DATE	7-6-77	DESIGN	W.K.
REVISION		CHECKED	W.K.
CONSTRUCTION		APPROVED	W.K.
NOTED		DATE	7-20-77

WILLIAM KESSLER
AND ASSOCIATES INC. ARCHITECTS
233 STANTON ST.
DETROIT
MICHIGAN 48226

HOYEM-BASSO
ASSOCIATES
INCORPORATED
Consulting Engineers
14000 E. 14th Ave.
Detroit, Michigan 48204