


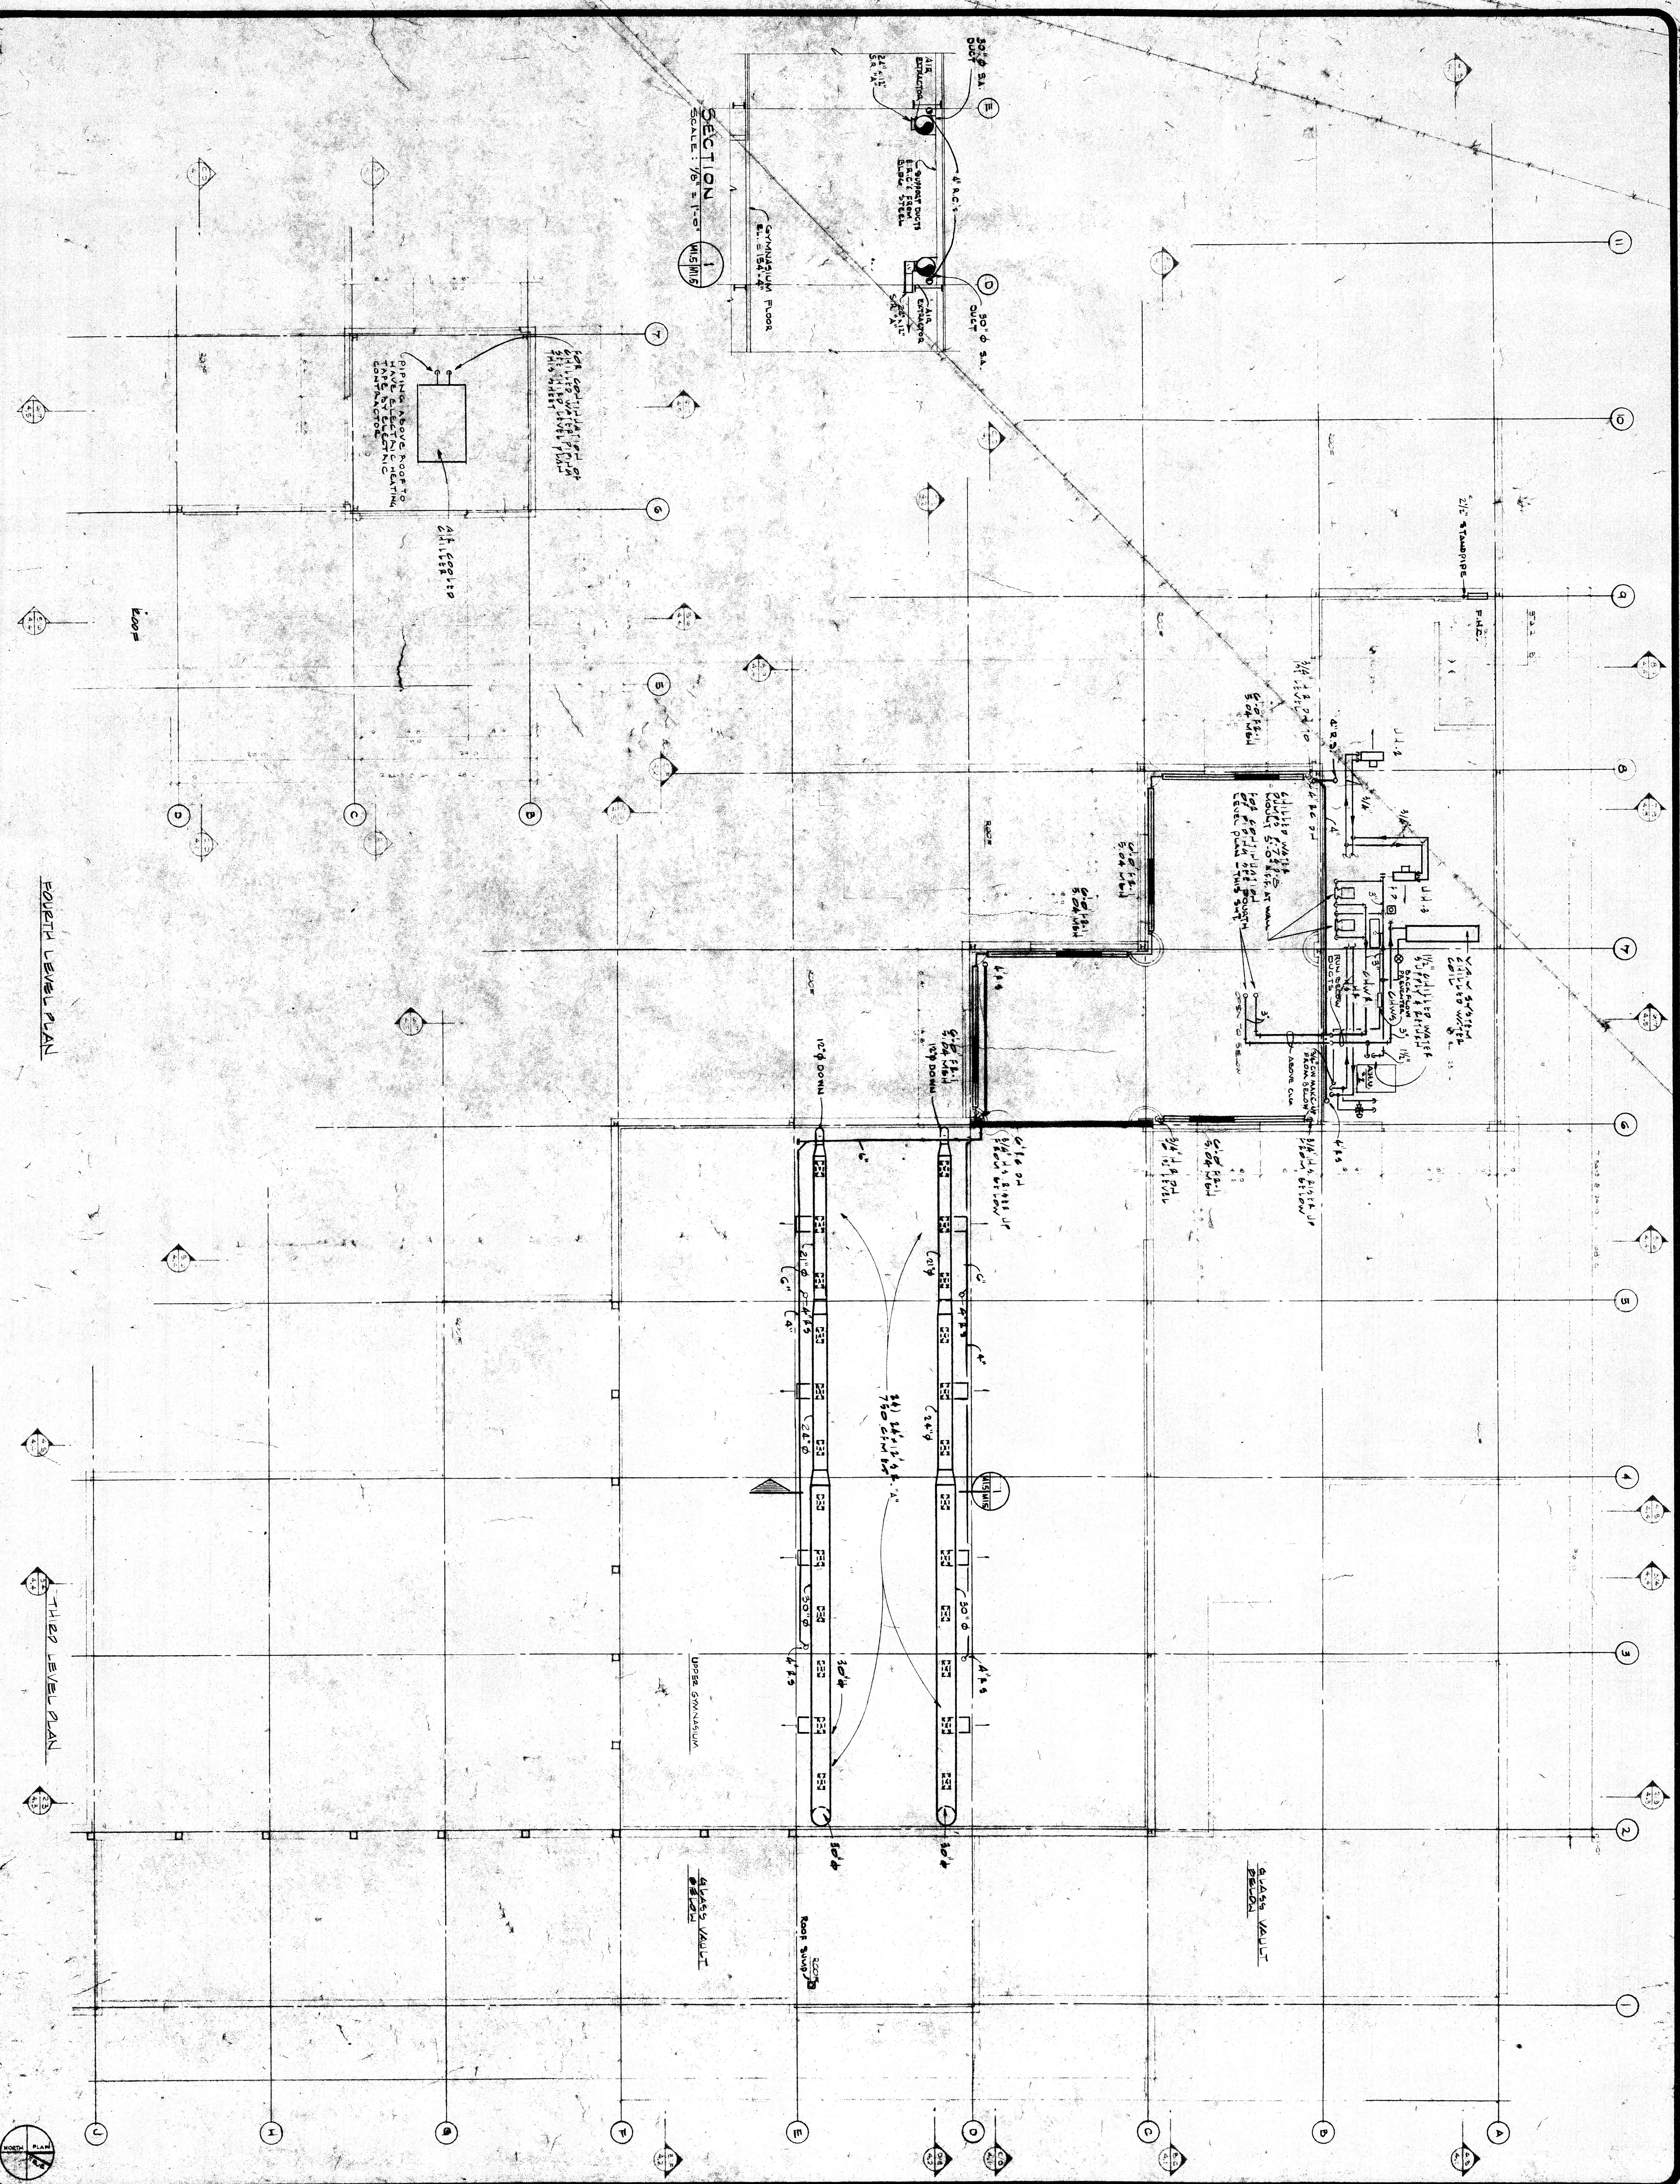

FOURTH LEVEL PLAN

M15

THIRD LEVEL H.V.A.C. AND PLUMBING LAY-OUT

ELMWOOD PARK COMMUNITY CENTER
 DETROIT COMMUNITY DEVELOPMENT DEPARTMENT
 DETROIT, MICHIGAN

DATE 7-8-77	DRAWN BY B.J. REYNOLDS
DESIGNED BY B.J. REYNOLDS	CHECKED BY B.J. REYNOLDS
APPROVED BY B.J. REYNOLDS	APPROVED BY B.J. REYNOLDS
FINAL REVIEW	DATE NOTED 7-27-77

WILLIAM KESSLER AND ASSOCIATES INC ARCHITECTS
 733 ST ANTOINE ST
 DETROIT
 MICHIGAN 48226
 313-5635906

HOYEM - BASSO ASSOCIATES INCORPORATED
 Consulting Engineers
 14000 E. 14th Ave.
 Detroit, Michigan 48204