


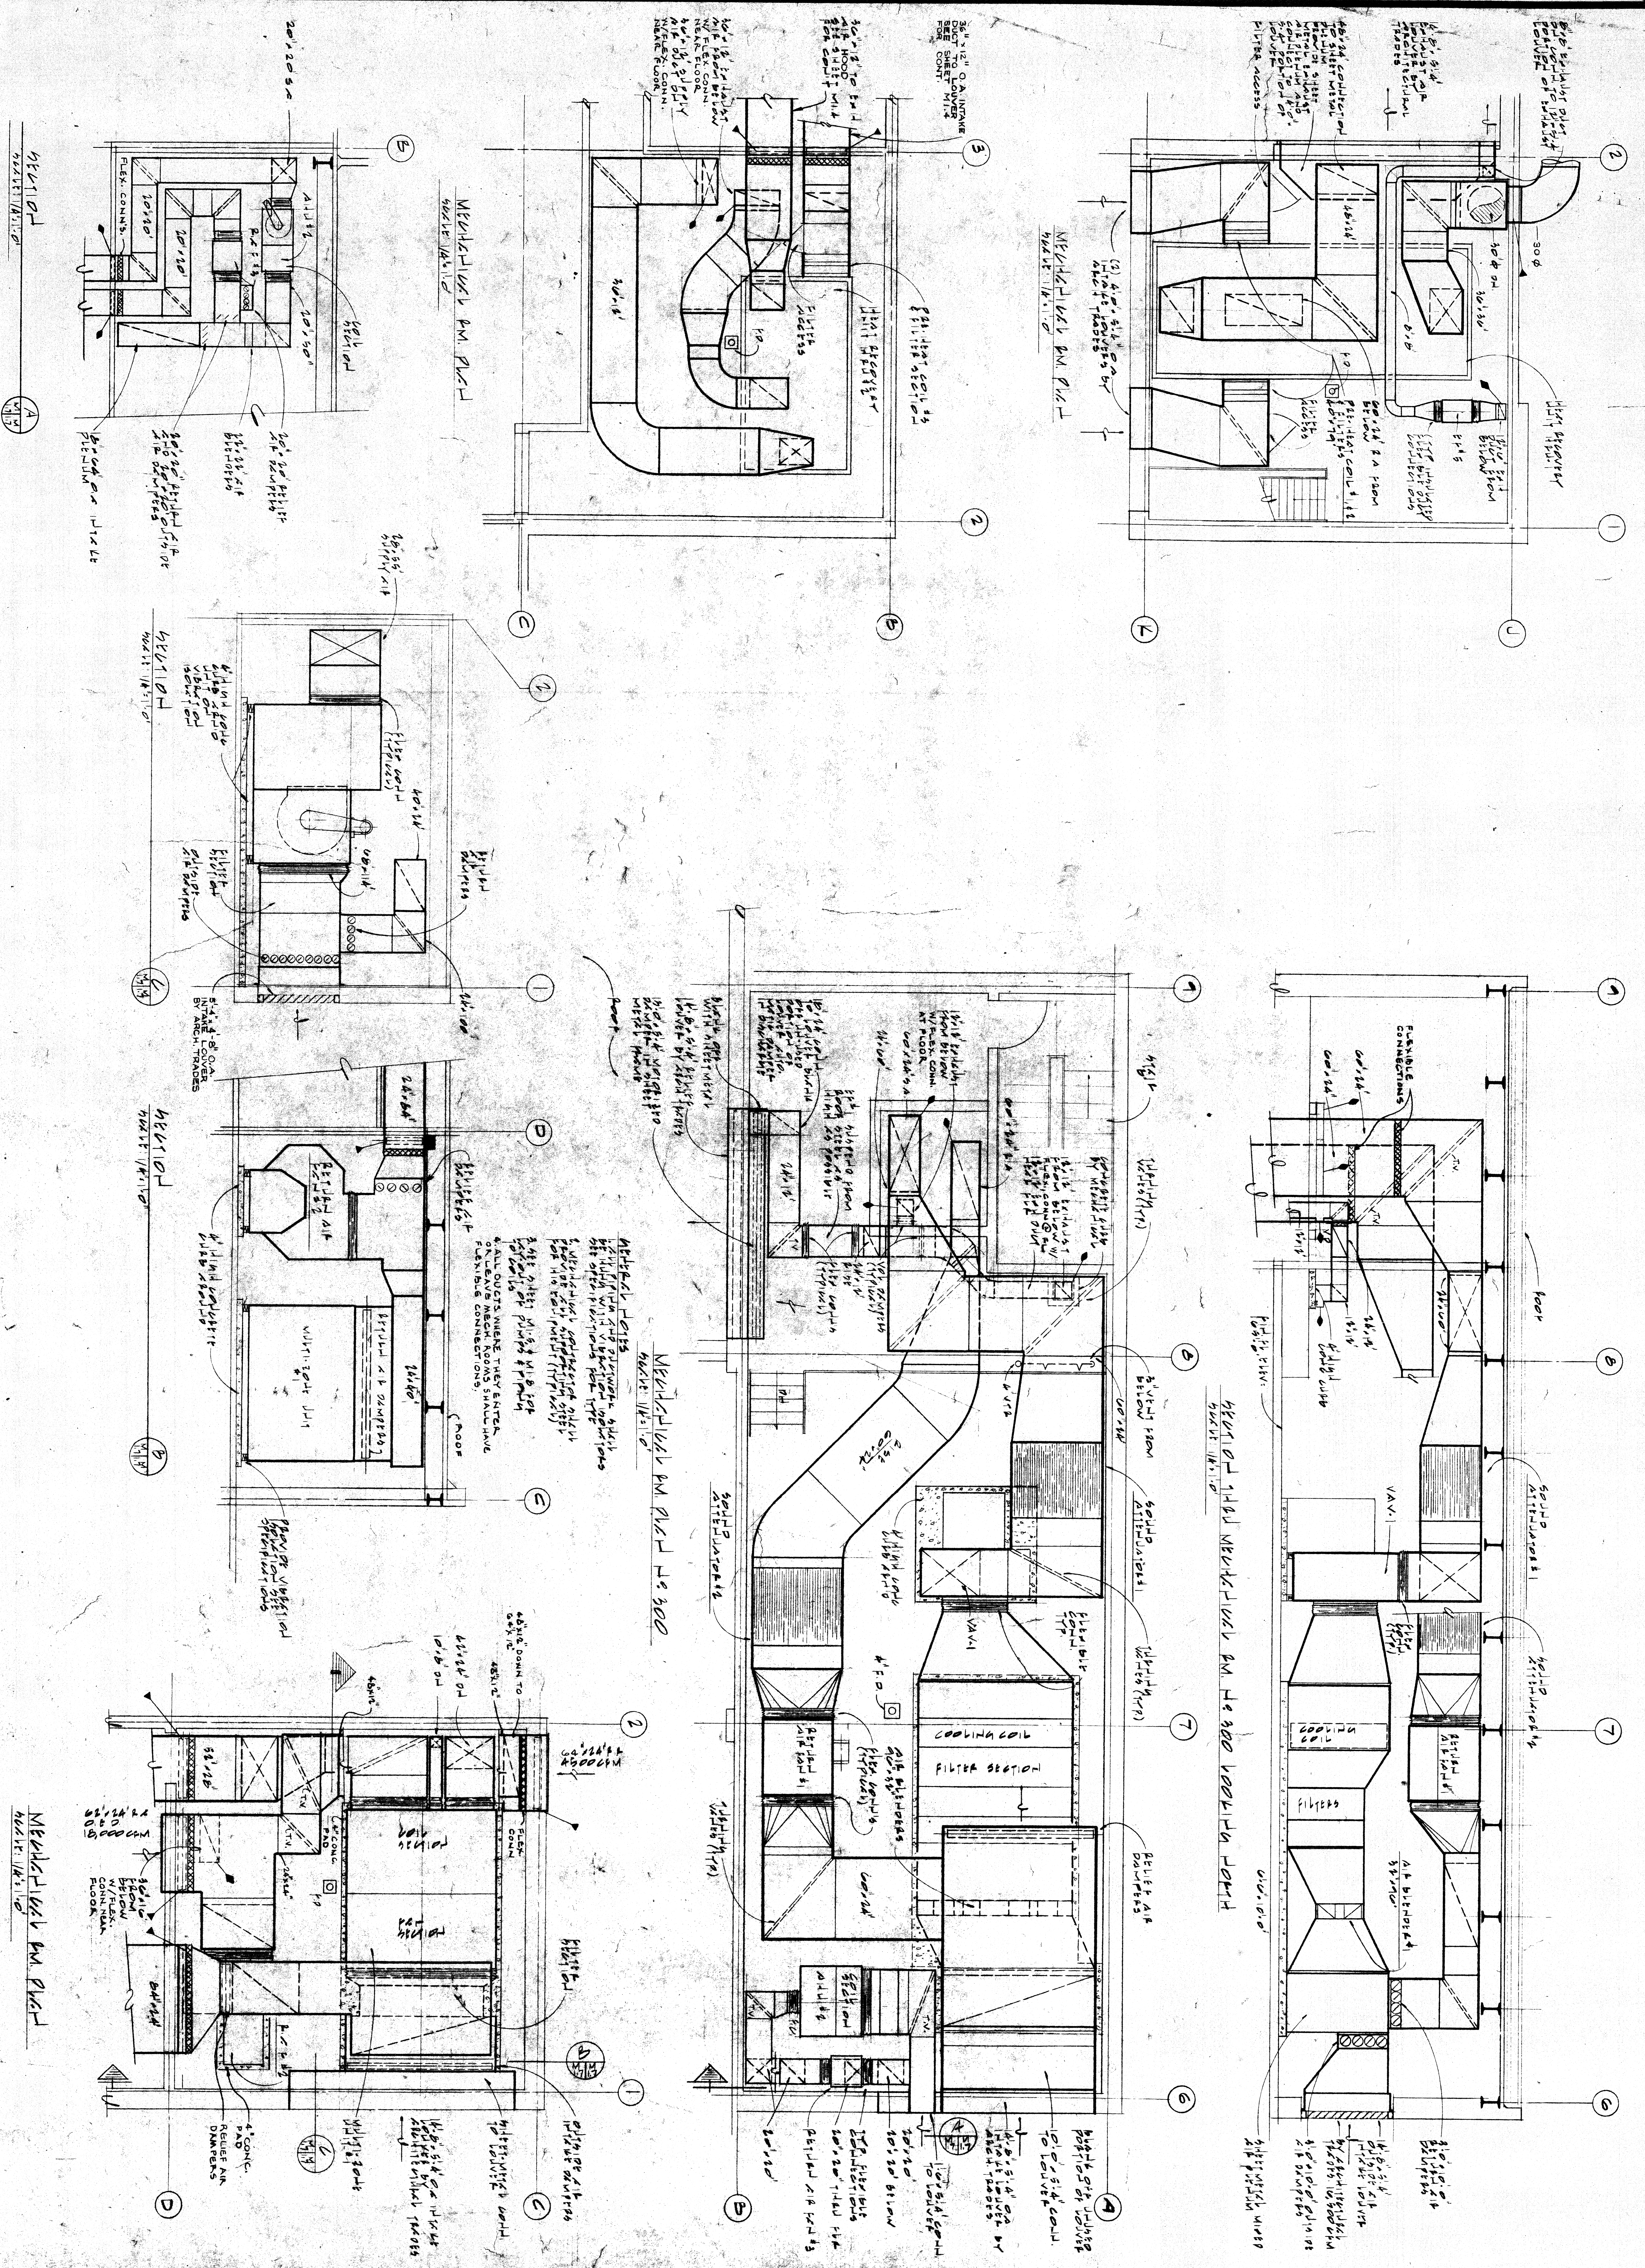

M1.7

MECHANICAL EQUIPMENT ROOM PLANS AND SECTIONS

ELMWOOD PARK COMMUNITY CENTER
DETROIT COMMUNITY AND ECONOMIC DEVELOPMENT DEPARTMENT
DETROIT, MICHIGAN

date 7-8-77	drawn R.M.O.	revisions
preliminary	checked R.A.C.	
construction	approved V.J.B.	
final record	job no 75-109	

WILLIAM KESSLER AND ASSOCIATES INC ARCHITECTS
733 STANTON ST
DETROIT
MICHIGAN 48226
313-9635906

HOYEM - BASSO ASSOCIATES INCORPORATED
Consulting Engineers
Land Surveyors
30 West Long Lake Road
Bloomfield Hills Michigan 48303
313-645-9400