
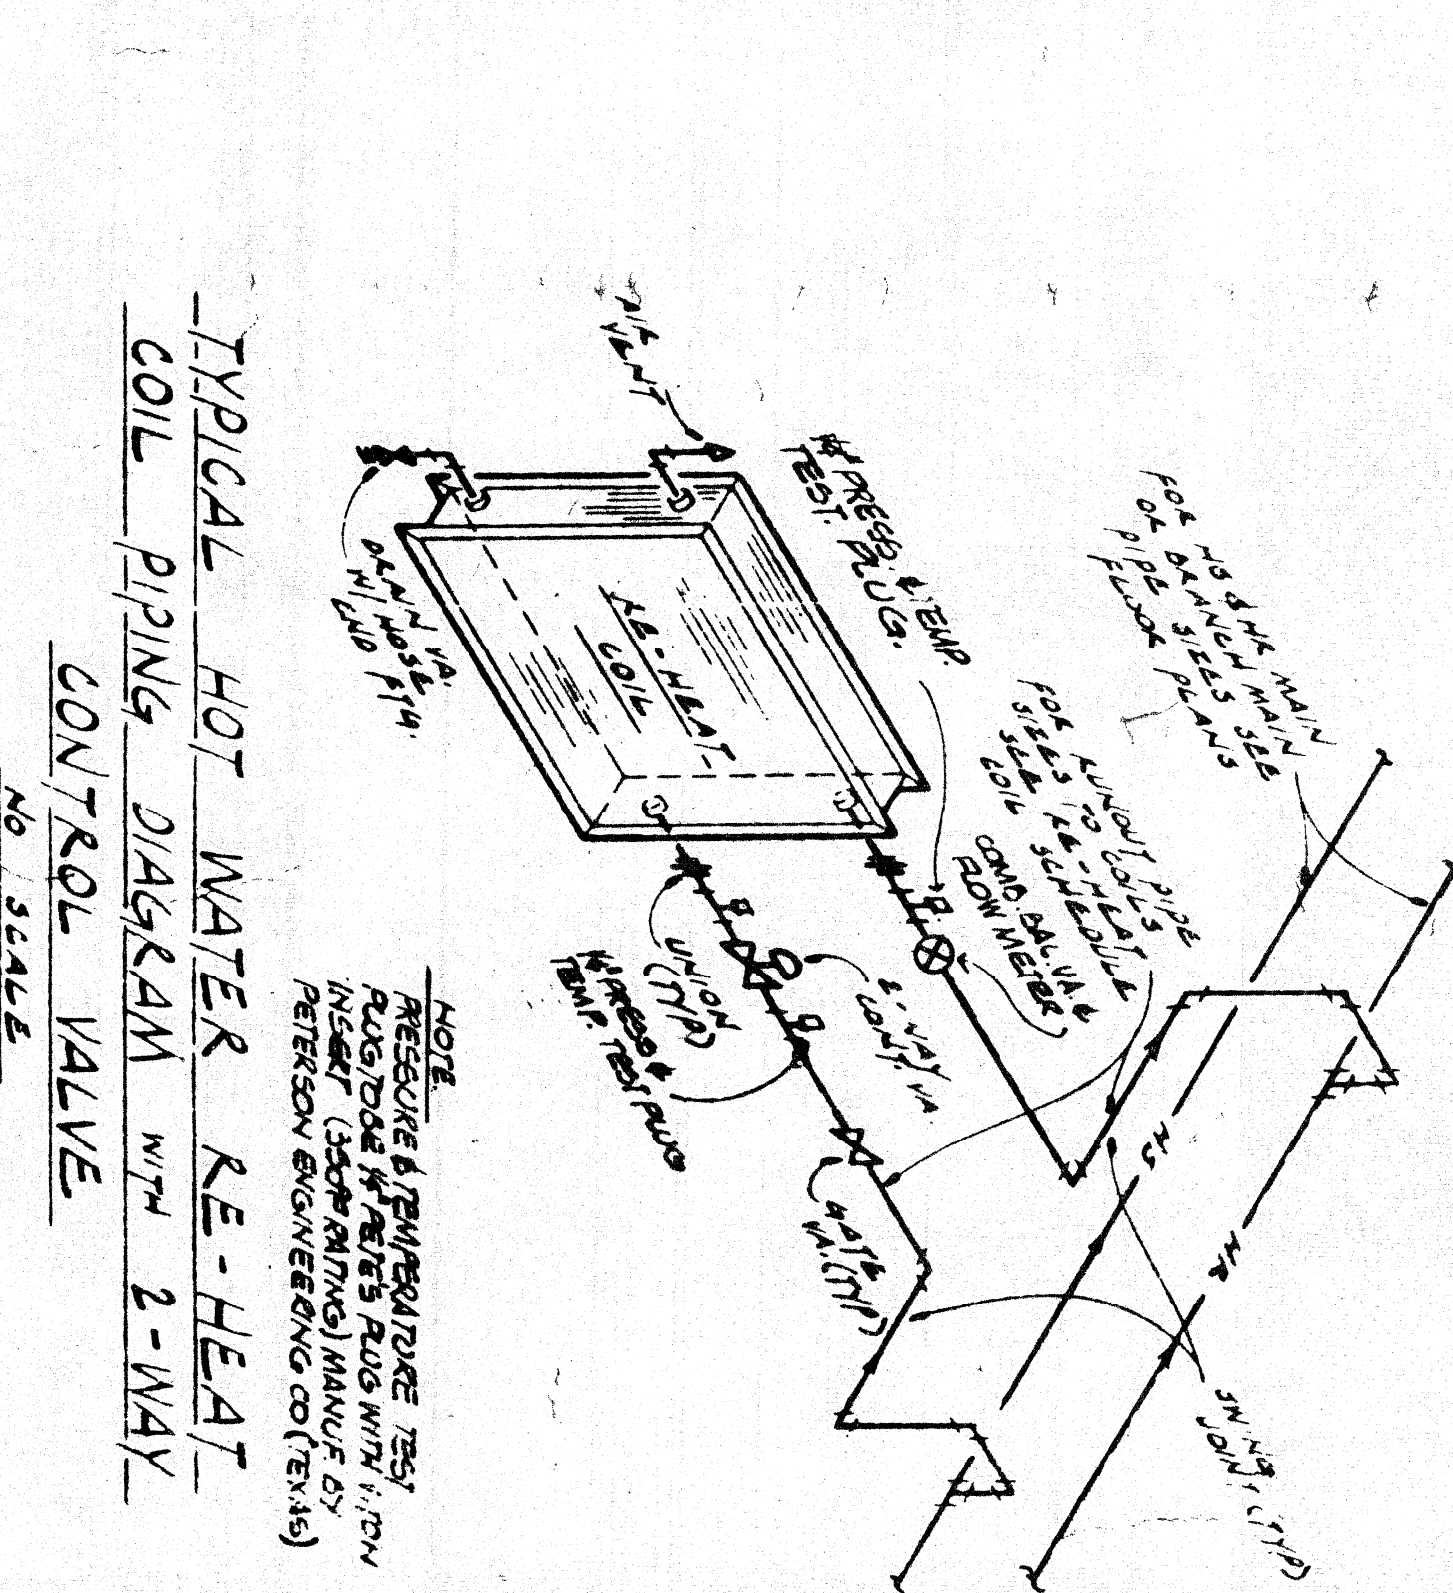
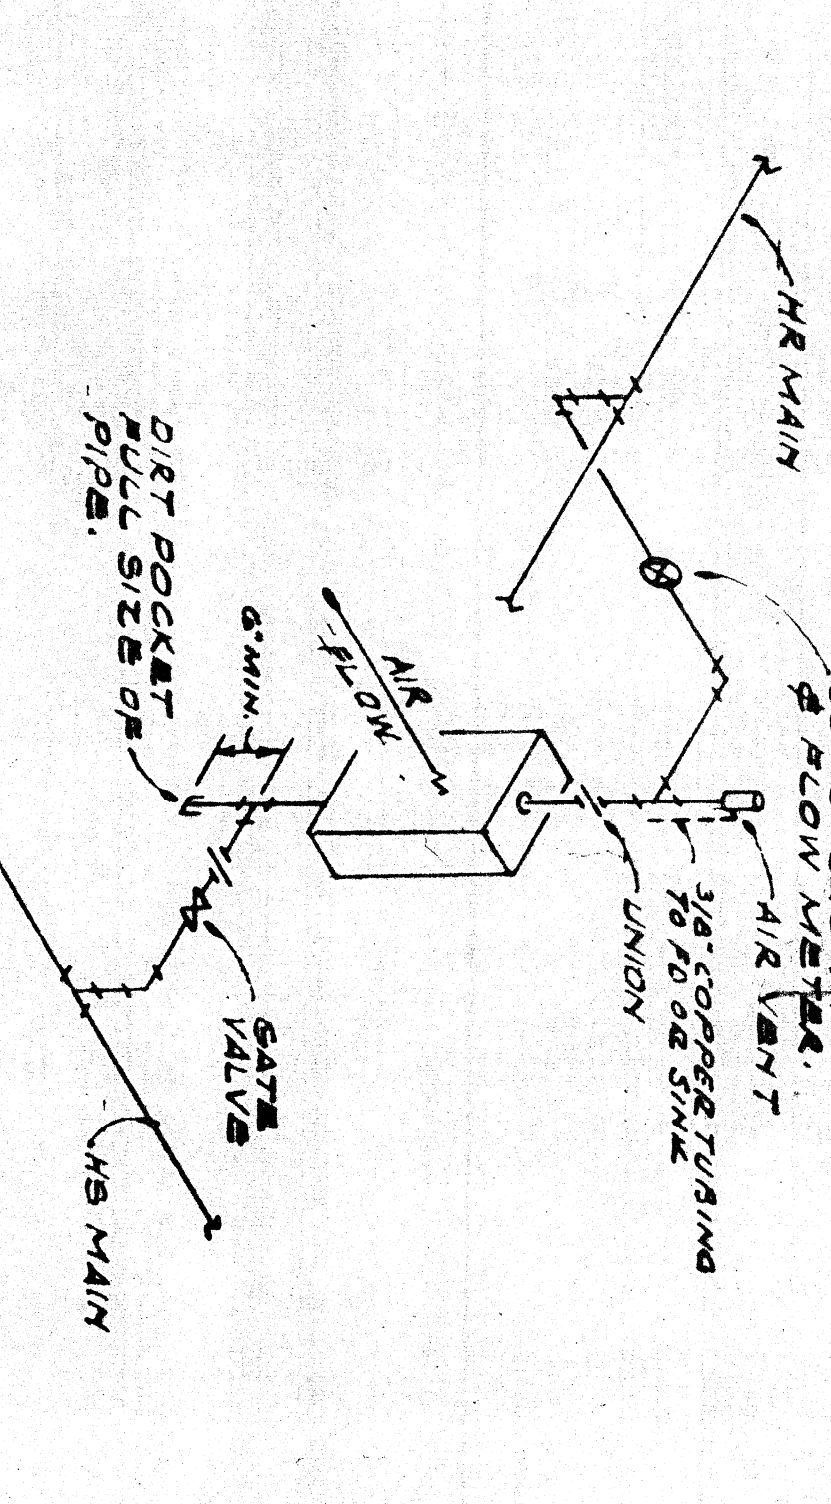
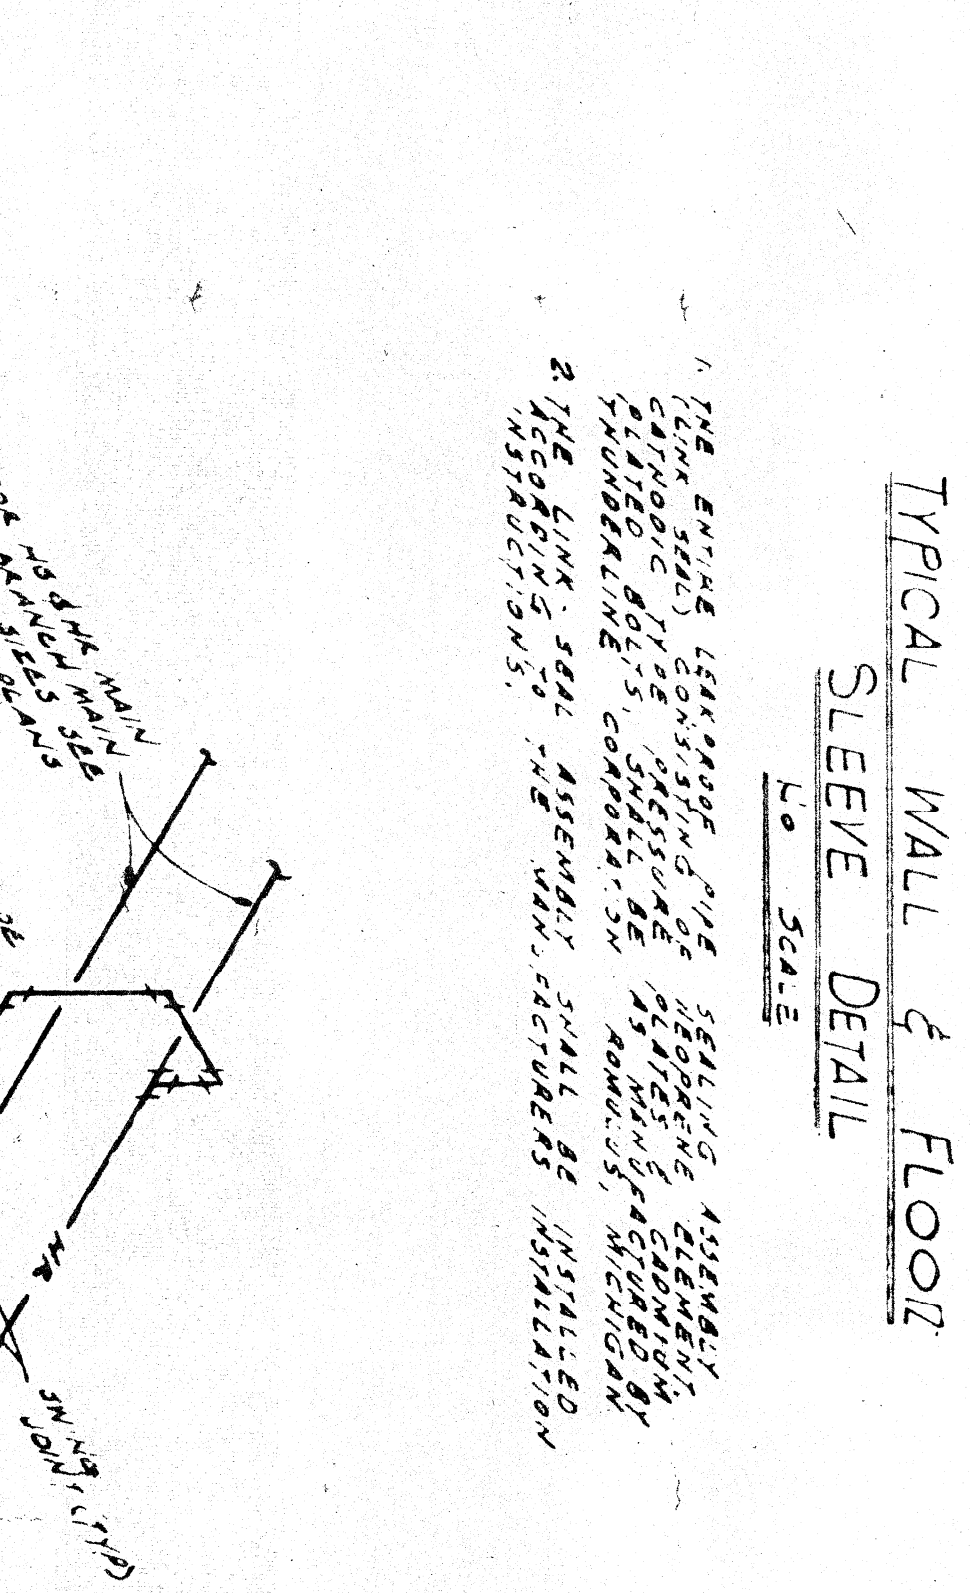
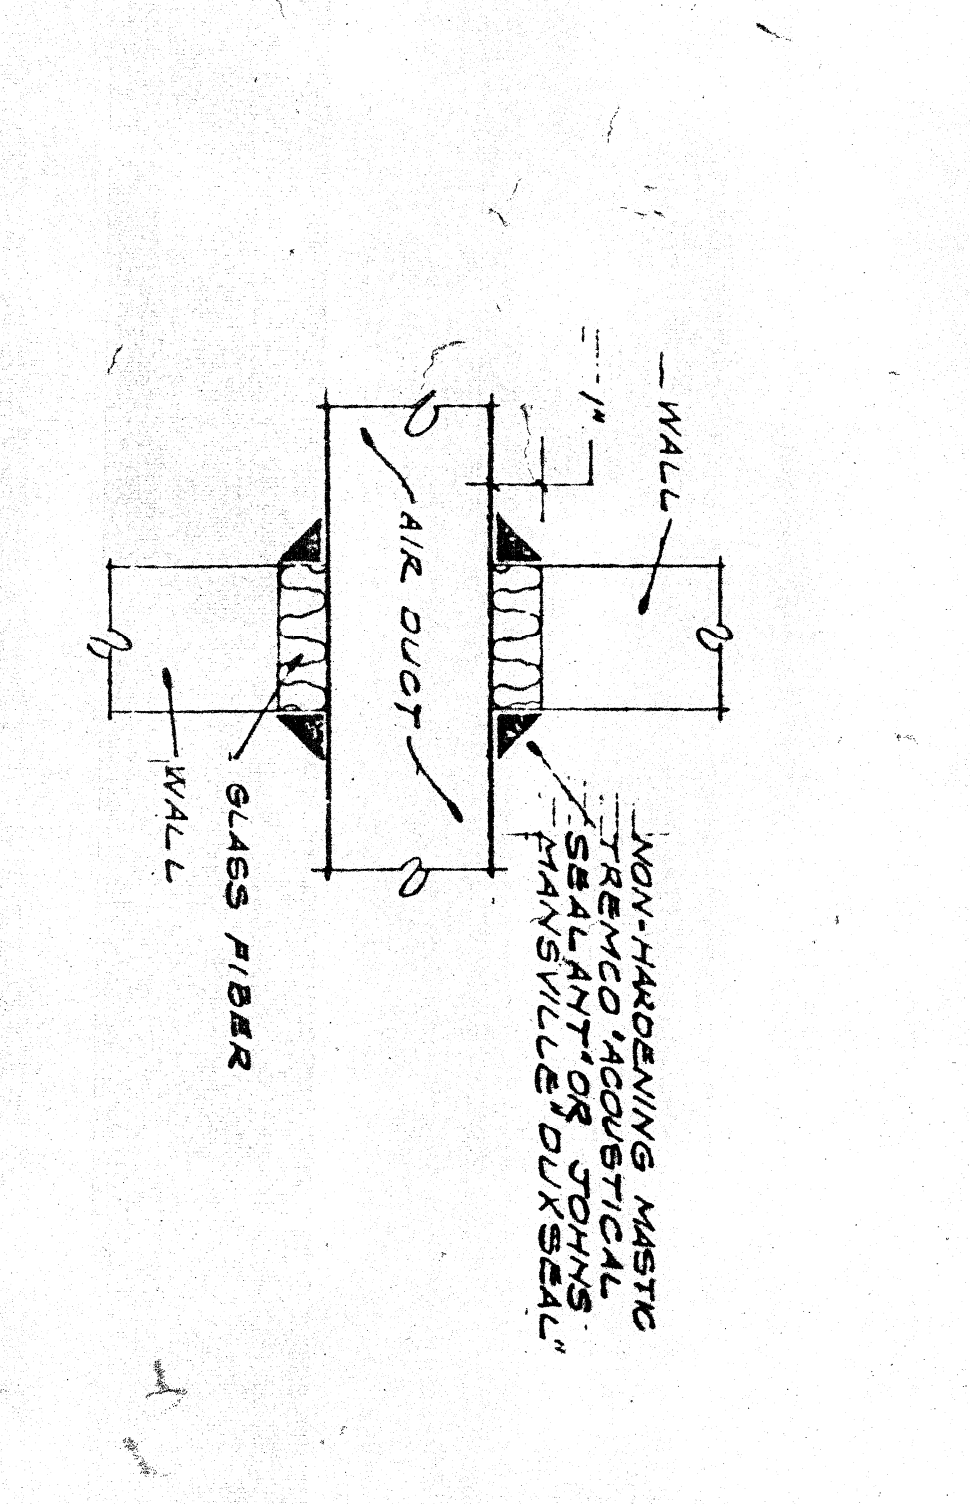
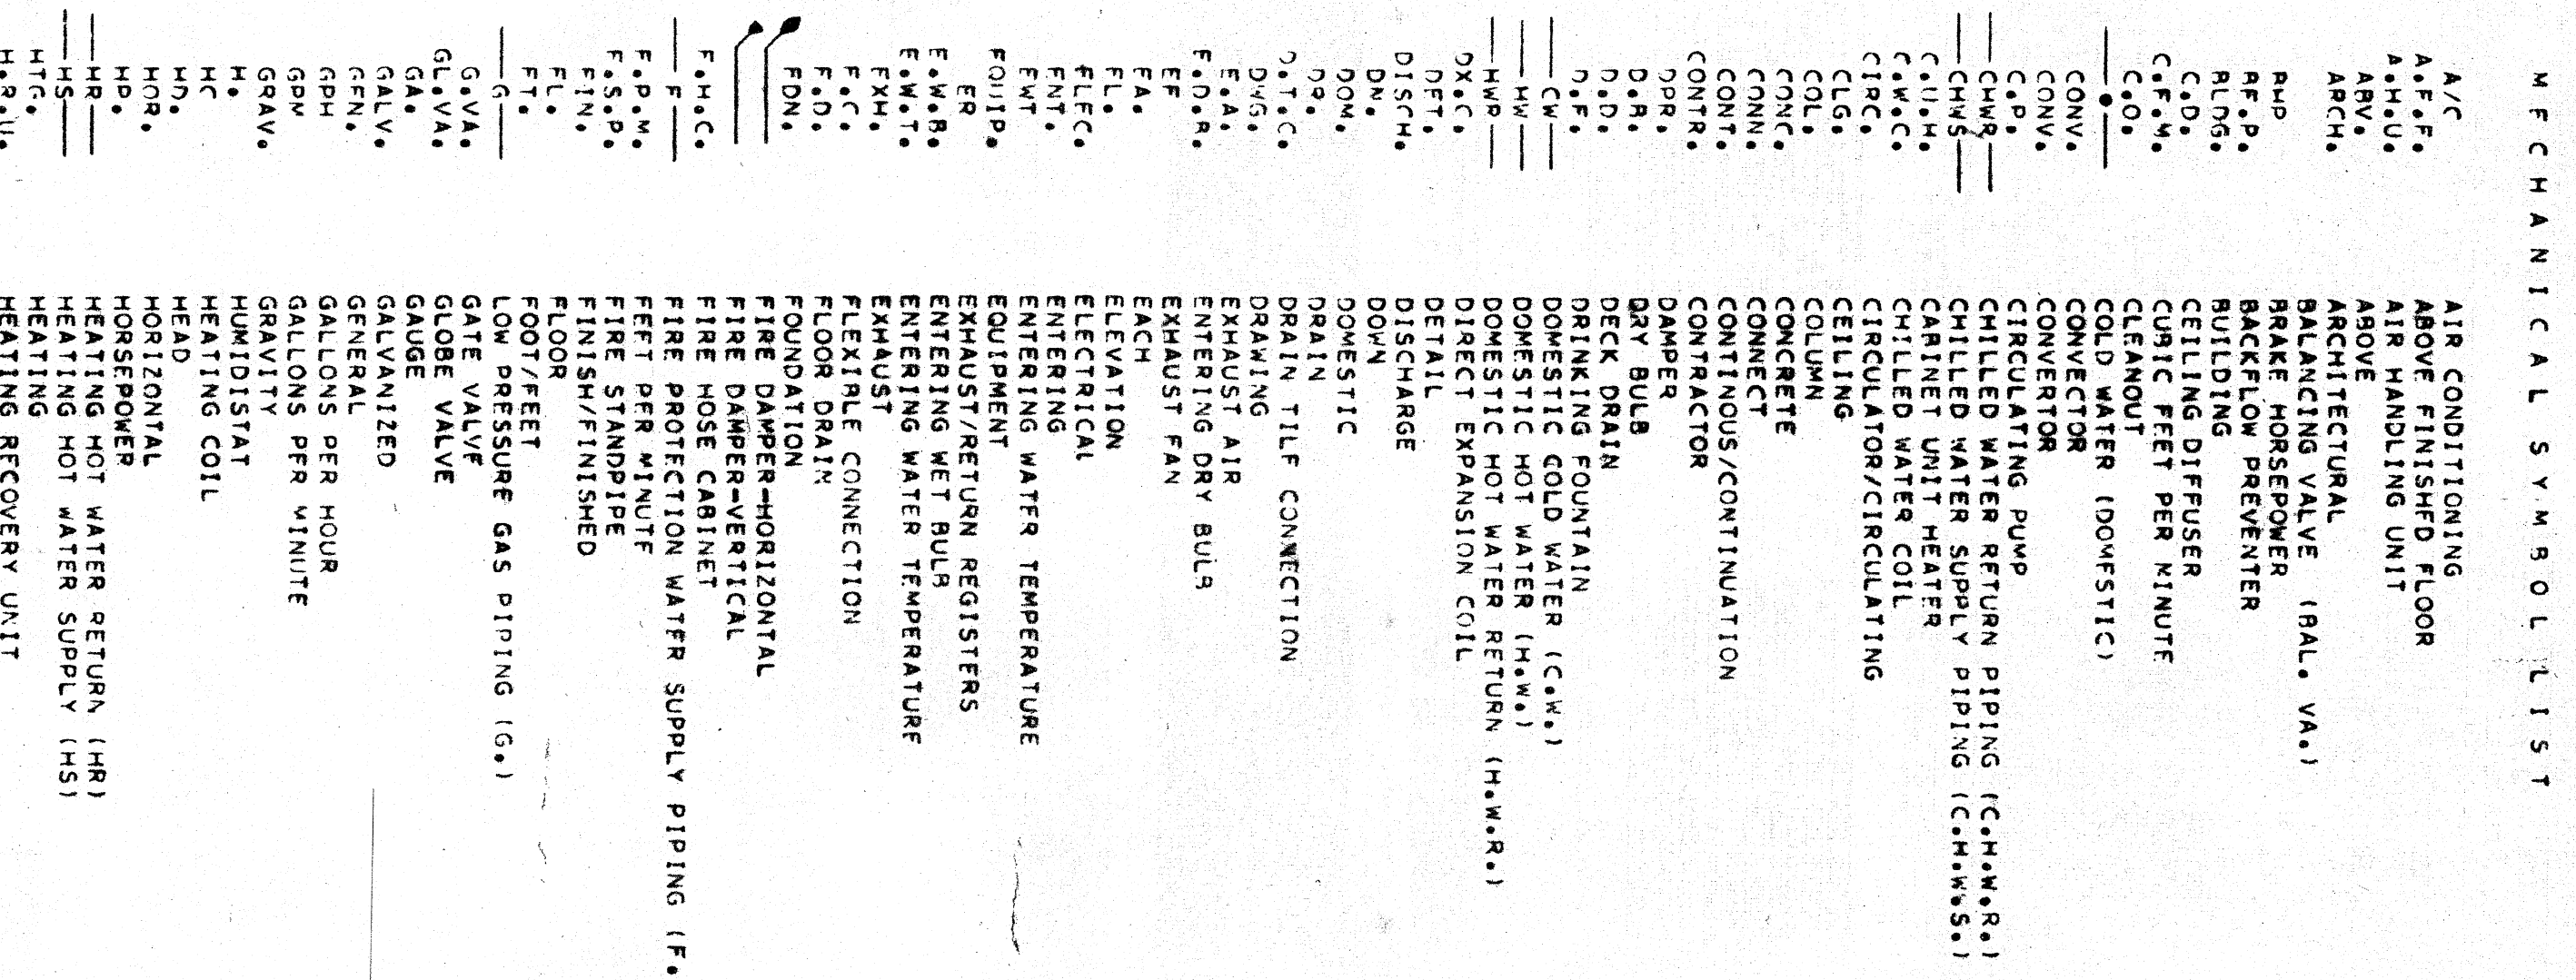
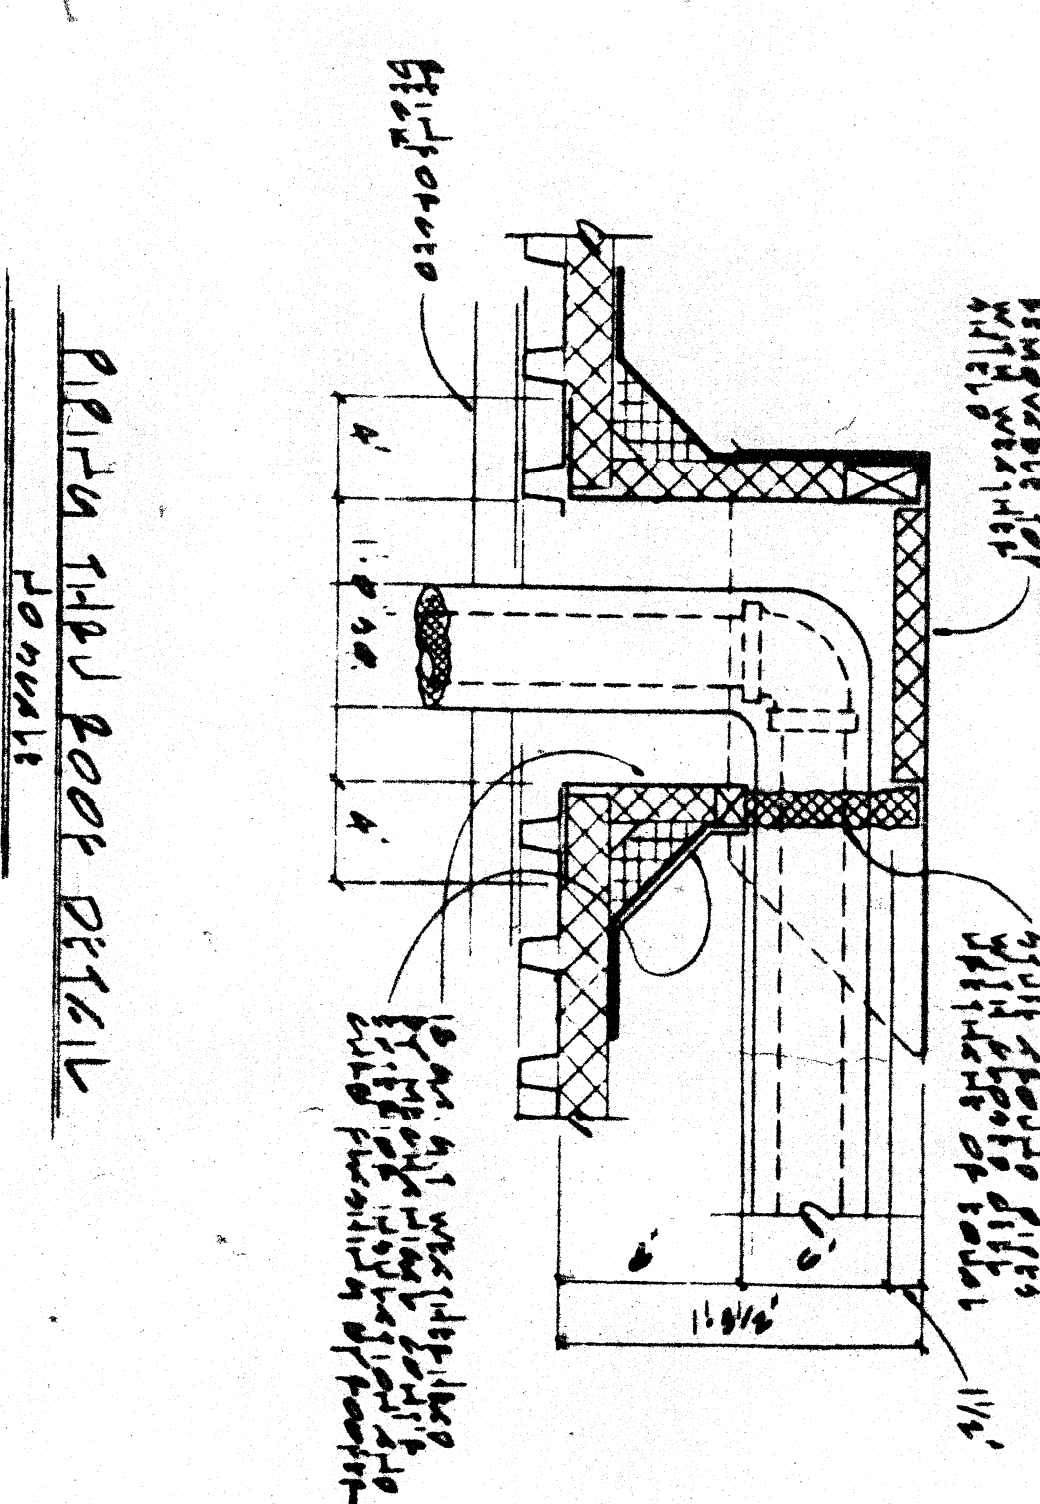


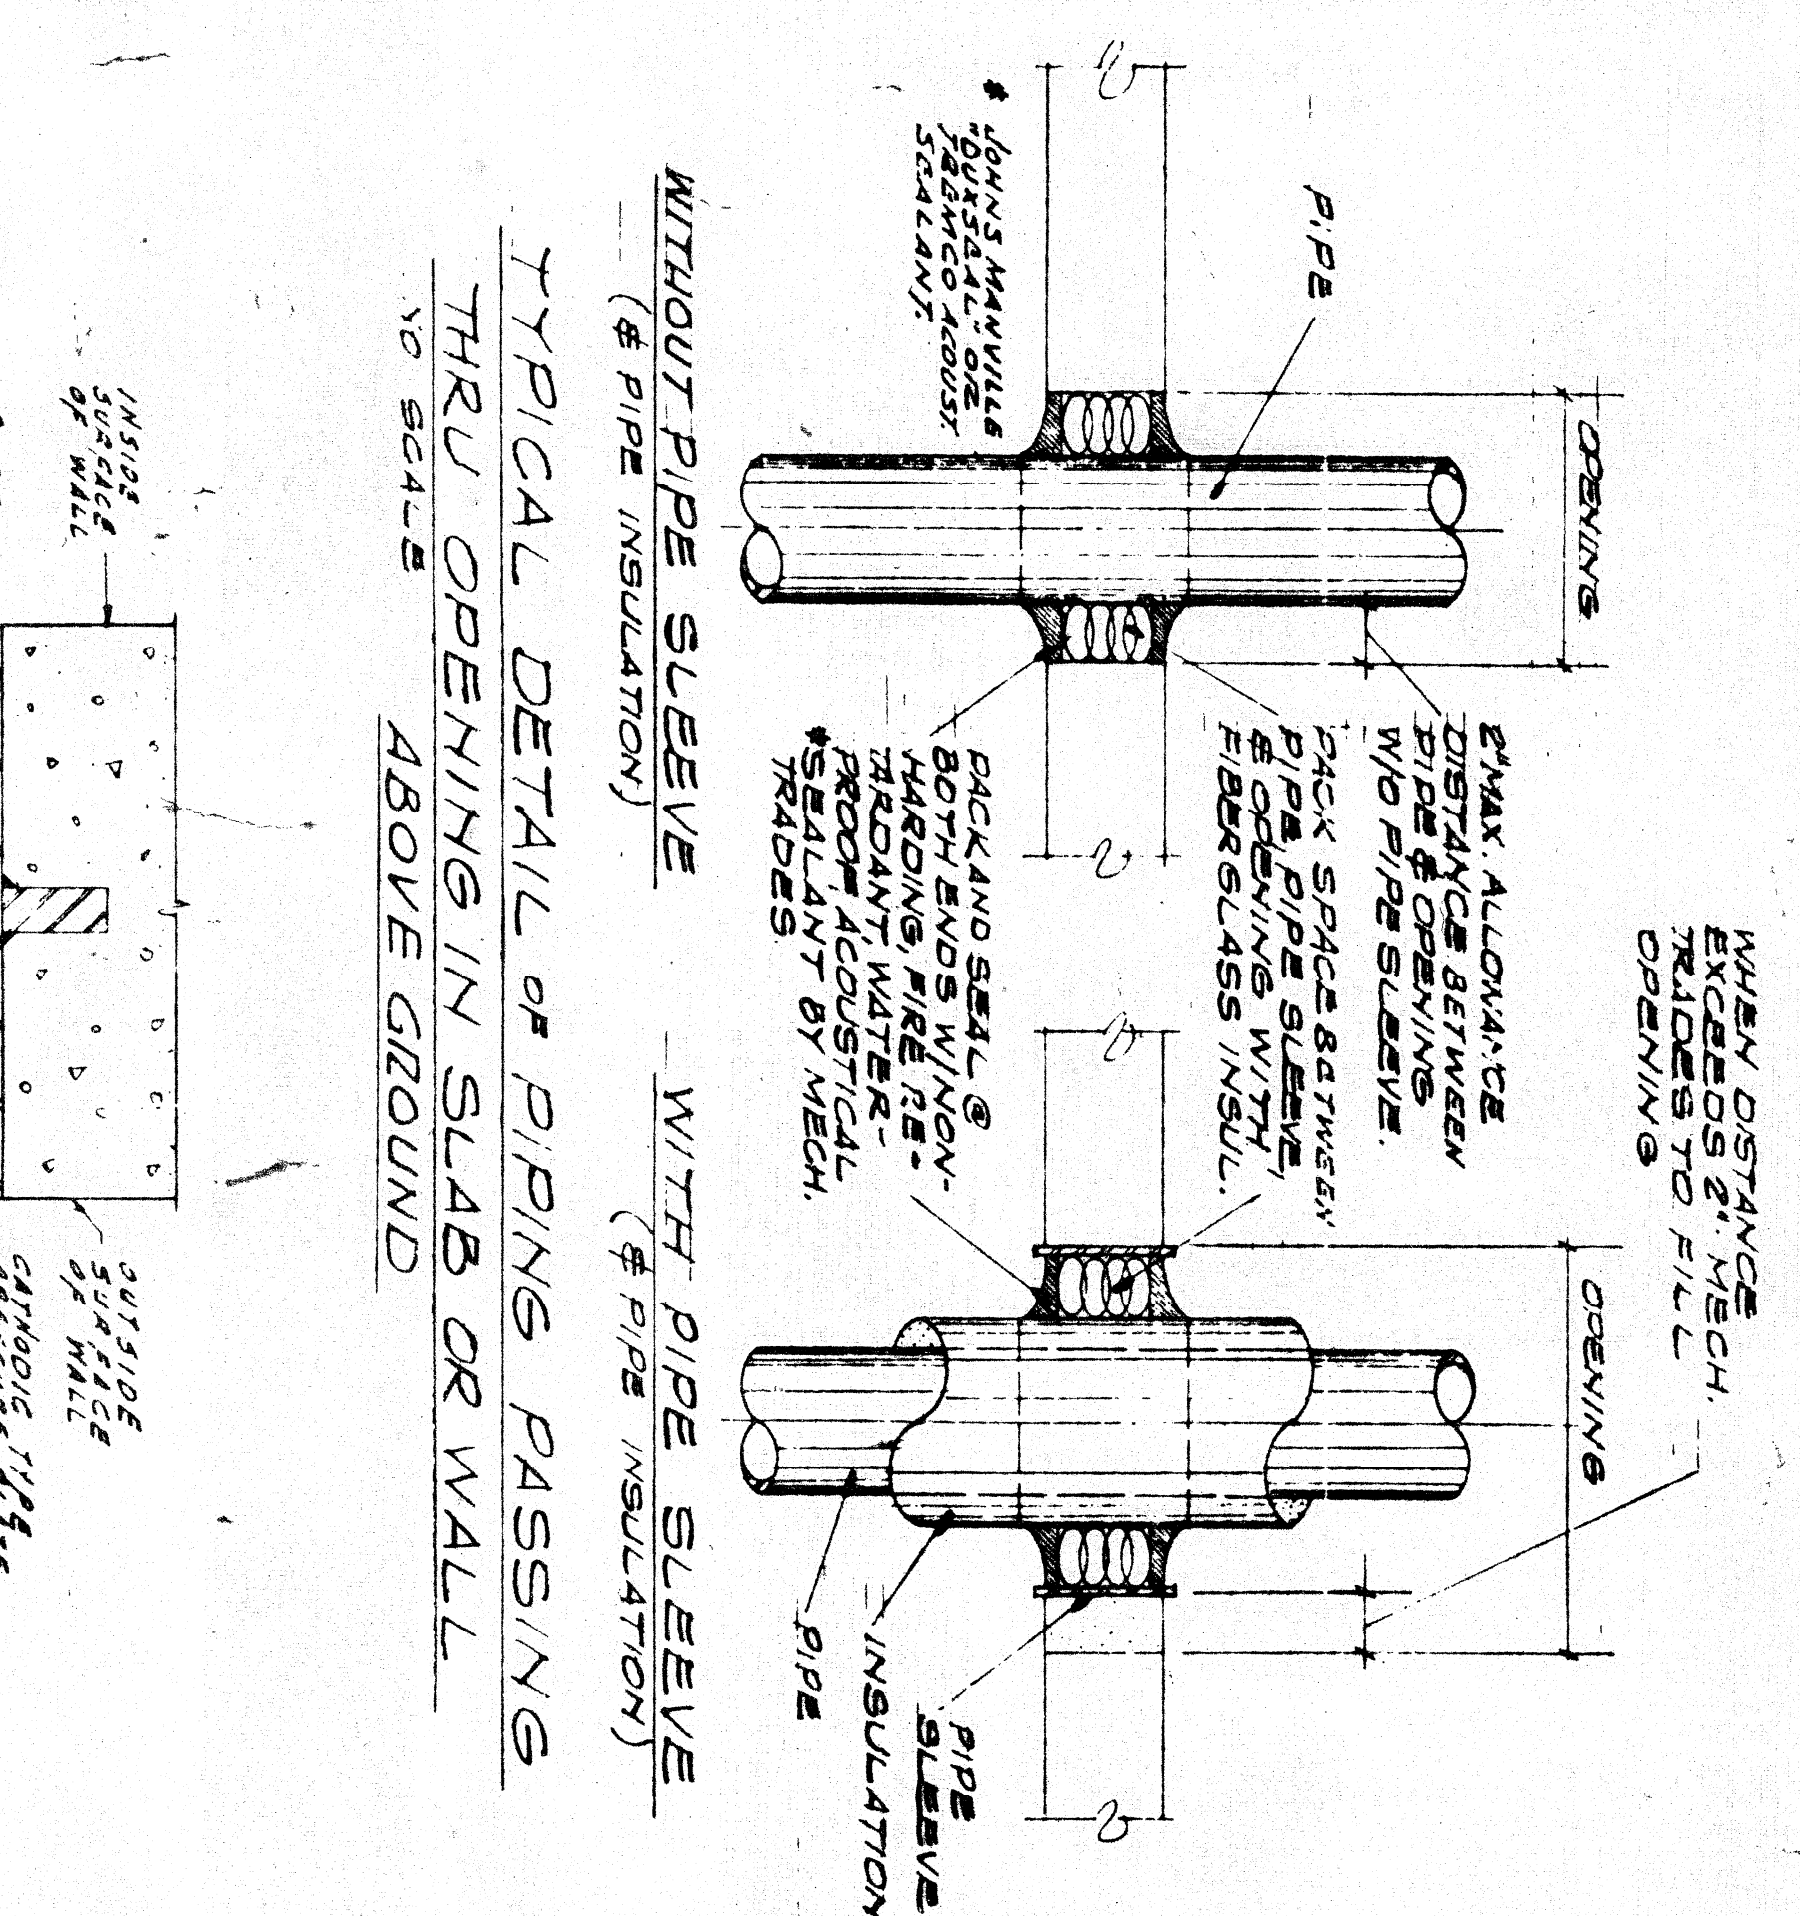

TYPICAL HOT WATER RE-HEAT
COIL PIPING DIAGRAM WITH 2-WAY
CONTROL VALVE
NO. 3046

HOT WATER HORIZONTAL
UNIT HEATER PIPING DIAGRAM
NO SCALE

[illegible]