


Curve Data Const. E
 $\Delta = 6^{\circ} 25' 04''$
 $D = 1^{\circ} 00'$
 $R = 5729.58$
 $T = 321.23'$
 $L = 641.78'$
 $PI = 1055 + 47.92$

OPERATION	DATE	BY
DRAWN	3-27-71	A. Schultze
CHECKED	4-27-71	A. Schultze
REVIEWED	10-71	Walker
REVISED		

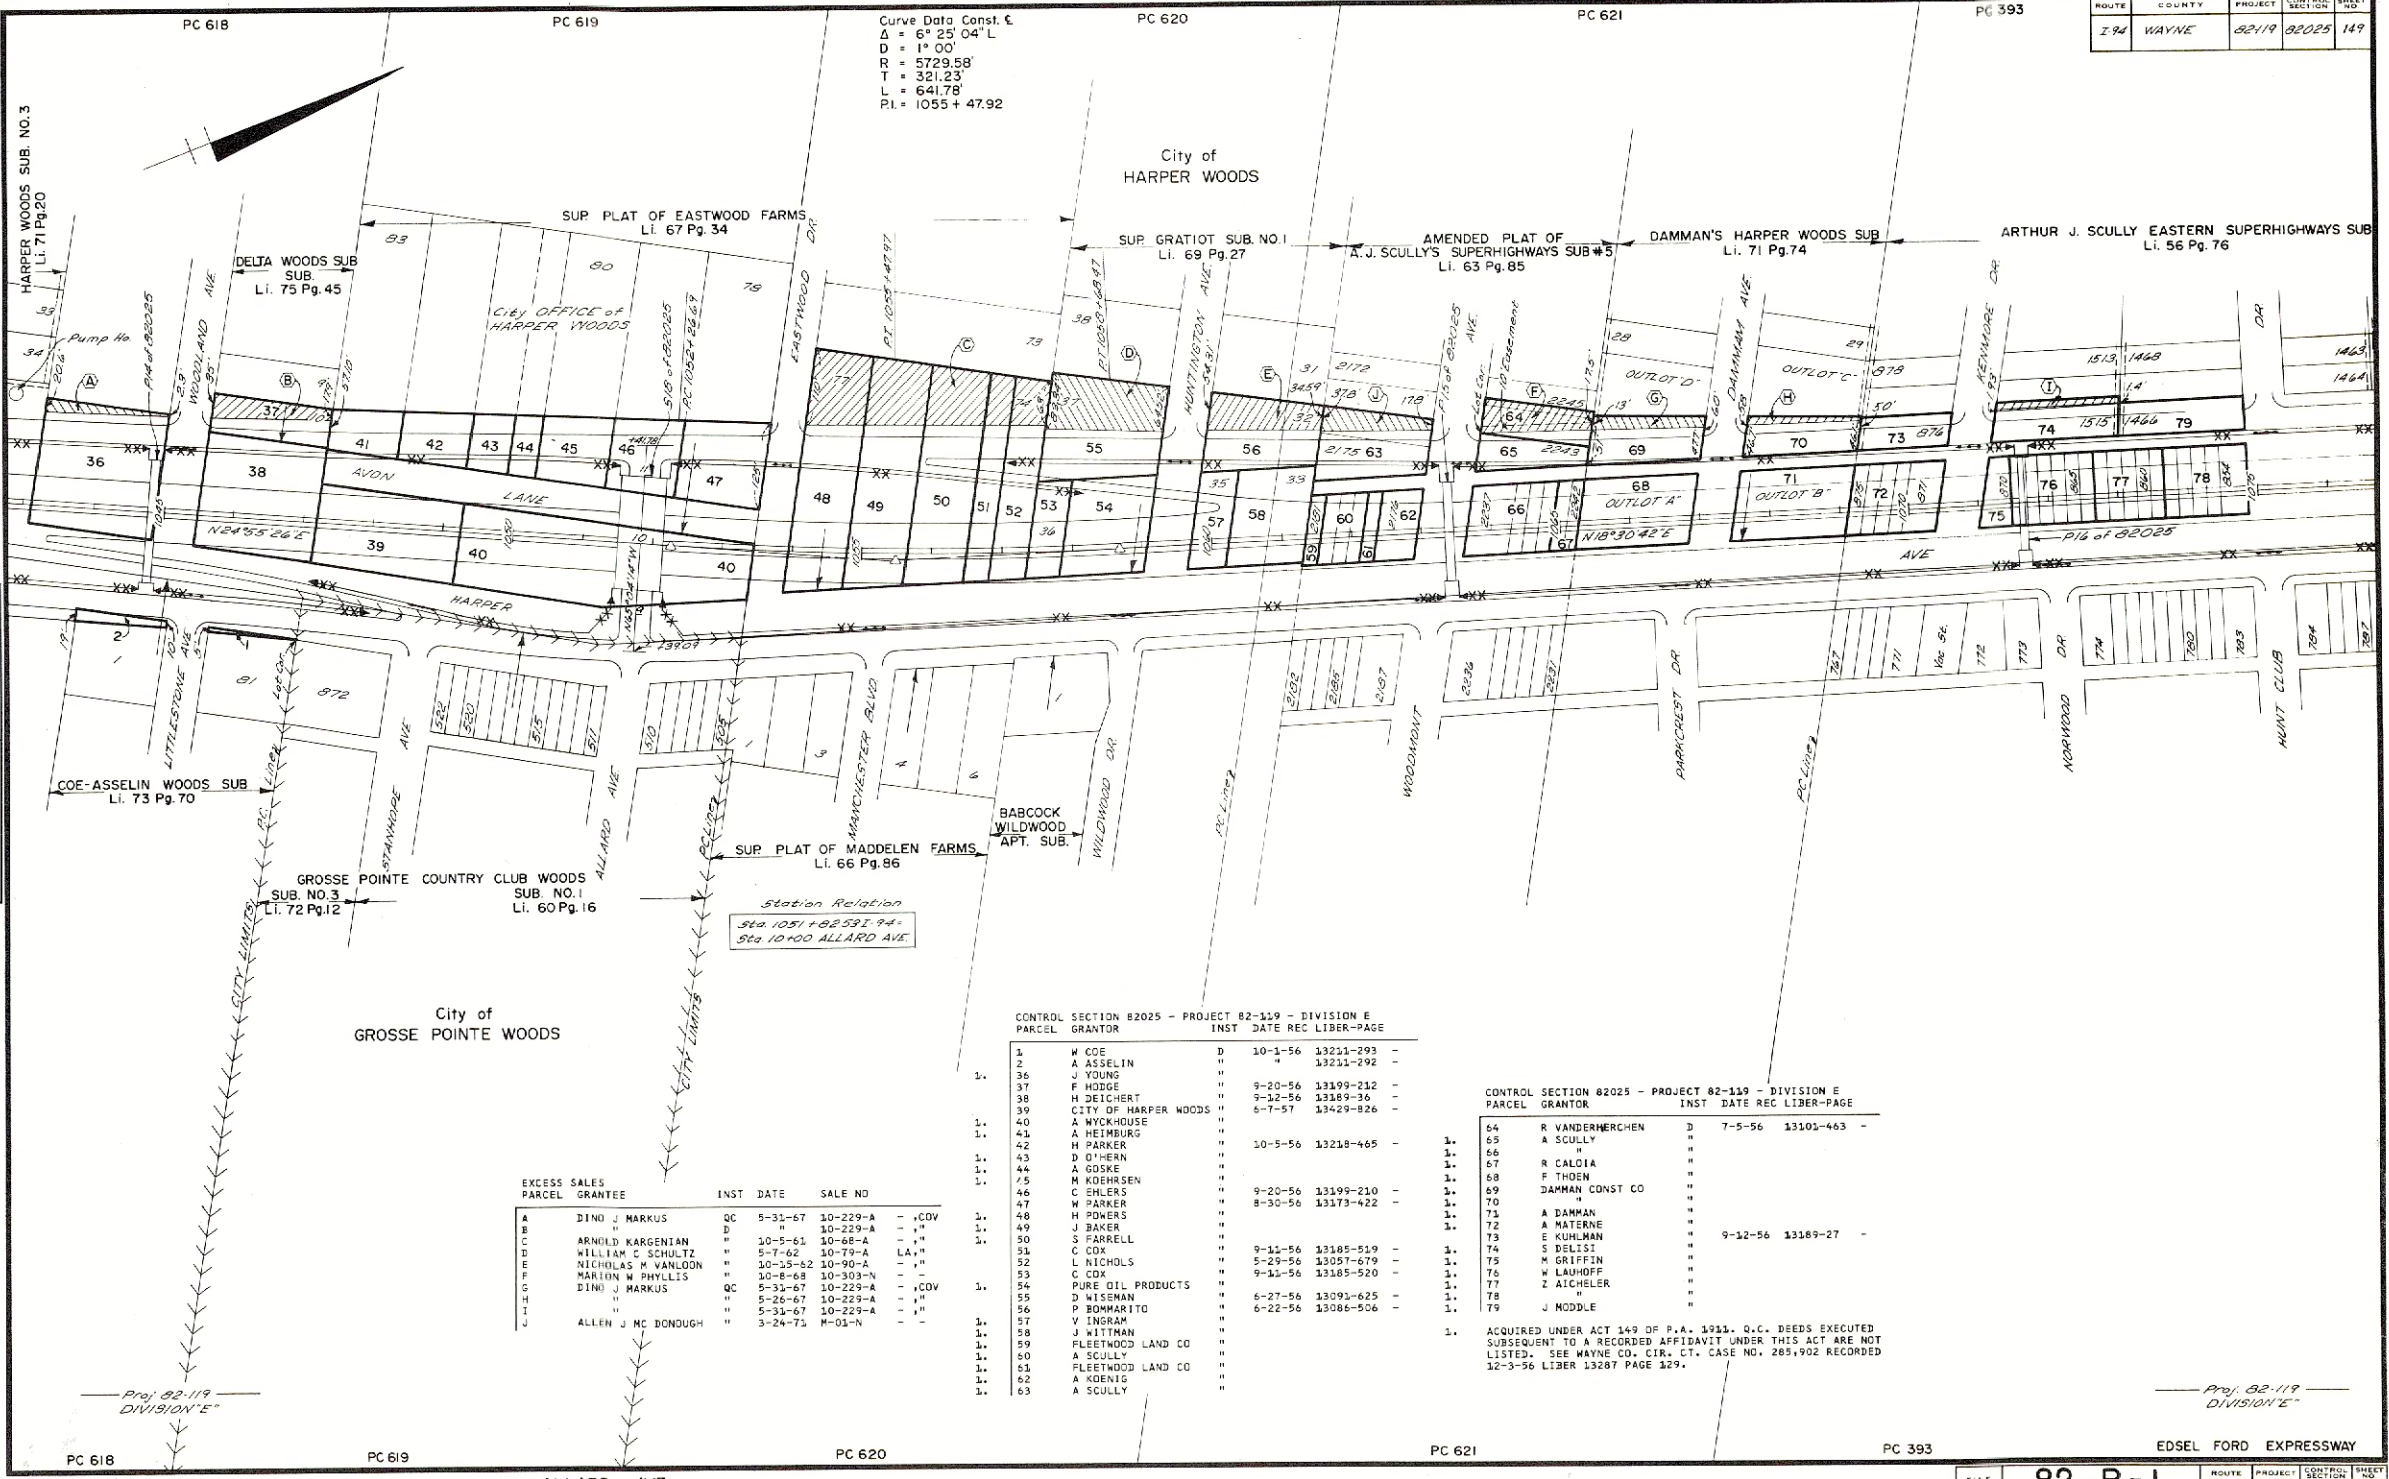

EXCESS SALES

PARCEL	GRANTEE	INST	DATE	SALE NO
A	DINO J. MARKUS	QC	5-31-67	10-229-A
B	"	"	10-229-A	"
C	ARNOLD KARGENIAN	"	10-5-61	10-68-A
D	WILLIAM C. SCHULTZ	"	5-7-62	10-79-A
E	NICHOLAS W. VANLON	"	10-13-62	10-90-A
F	MARION W. PHYLLIS	"	10-8-68	10-303-N
G	DINO J. MARKUS	QC	5-31-67	10-229-A
H	"	"	5-26-67	10-229-A
I	"	"	5-31-67	10-229-A
J	ALLEN J. MC DONOUGH	"	3-24-71	M-01-N

CONTROL SECTION 82025 - PROJECT 82-119 - DIVISION E

PARCEL	GRANTOR	INST	DATE	REC	LIBER-PAGE
1.	W. COE	D	10-1-56	13211-293	-
2.	A. ASSELIN	"	"	13211-292	-
3.	YOUNG	"	"	"	-
37	F. HODGE	"	9-20-56	13199-212	-
38	H. DEICHERT	"	9-12-56	13189-36	-
39	CITY OF HARPER WOODS	"	6-7-57	13429-826	-
40	A. WYCKHOUSE	"	"	"	-
41	A. HEIMBURG	"	"	"	-
42	H. PARKER	"	10-5-56	13218-465	-
43	D. O'HERN	"	"	"	-
44	A. GOSKE	"	"	"	-
45	M. KOEHRSEN	"	"	"	-
46	C. EHLERS	"	9-20-56	13199-210	-
47	W. PARKER	"	8-30-56	13173-422	-
48	H. POWERS	"	"	"	-
49	J. BAKER	"	"	"	-
50	S. FARRELL	"	"	"	-
51	C. COX	"	9-11-56	13185-519	-
52	L. NICHOLS	"	5-29-56	13057-679	-
53	C. COX	"	9-11-56	13185-520	-
54	PURE OIL PRODUCTS	"	"	"	-
55	D. WISEMAN	"	6-27-56	13091-625	-
56	P. BOMMARITO	"	6-22-56	13086-506	-
57	V. INGRAM	"	"	"	-
58	J. WITTMAN	"	"	"	-
59	FLEETWOOD LAND CO	"	"	"	-
60	A. SCULLY	"	"	"	-
61	FLEETWOOD LAND CO	"	"	"	-
62	A. KOENIG	"	"	"	-
63	A. SCULLY	"	"	"	-

CONTROL SECTION 82025 - PROJECT 82-119 - DIVISION E

PARCEL	GRANTOR	INST	DATE	REC	LIBER-PAGE
64	R. VANDERWERCHEN	D	7-5-56	13101-463	-
65	A. SCULLY	"	"	"	-
66	"	"	"	"	-
67	R. CALOIA	"	"	"	-
68	F. THOEN	"	"	"	-
69	DAMMAN CONST CO	"	"	"	-
70	"	"	"	"	-
71	A. DAMMAN	"	"	"	-
72	A. MATERNE	"	"	"	-
73	E. KUHLMAN	"	9-12-56	13189-27	-
74	S. DELISI	"	"	"	-
75	M. GRIFFIN	"	"	"	-
76	W. LAUHOFF	"	"	"	-
77	Z. AICHELER	"	"	"	-
78	"	"	"	"	-
79	J. MIDDLE	"	"	"	-

ACQUIRED UNDER ACT 149 OF P.A. 1951. O.C. DEEDS EXECUTED SUBSEQUENT TO A RECORDED AFFIDAVIT UNDER THIS ACT ARE NOT LISTED. SEE WAYNE CO. CIR. CT. CASE NO. 285,902 RECORDED 12-3-56 LIBER 13287 PAGE 329.