

SW-SW
Sec. 27

NW-SW
Sec. 27

T4S-R10E


SW-NW
Sec. 27

ROUTE	COUNTY	PROJECT	SECTION	SHEET
I-75	WAYNE	82-212	82191	55

City of
WOODHAVEN

Parcel	Grantor	Trst	Date Recorded	Liber-Page	
31	Elizabeth M. Ernest	D	10-31-57	18538 - 239	L.A.
36	Detraill Edison Co.	"	7-5-57	13450 - 501	---
42	Miller M. Wilbald	"	7-5-57	13450 - 509	L.A.


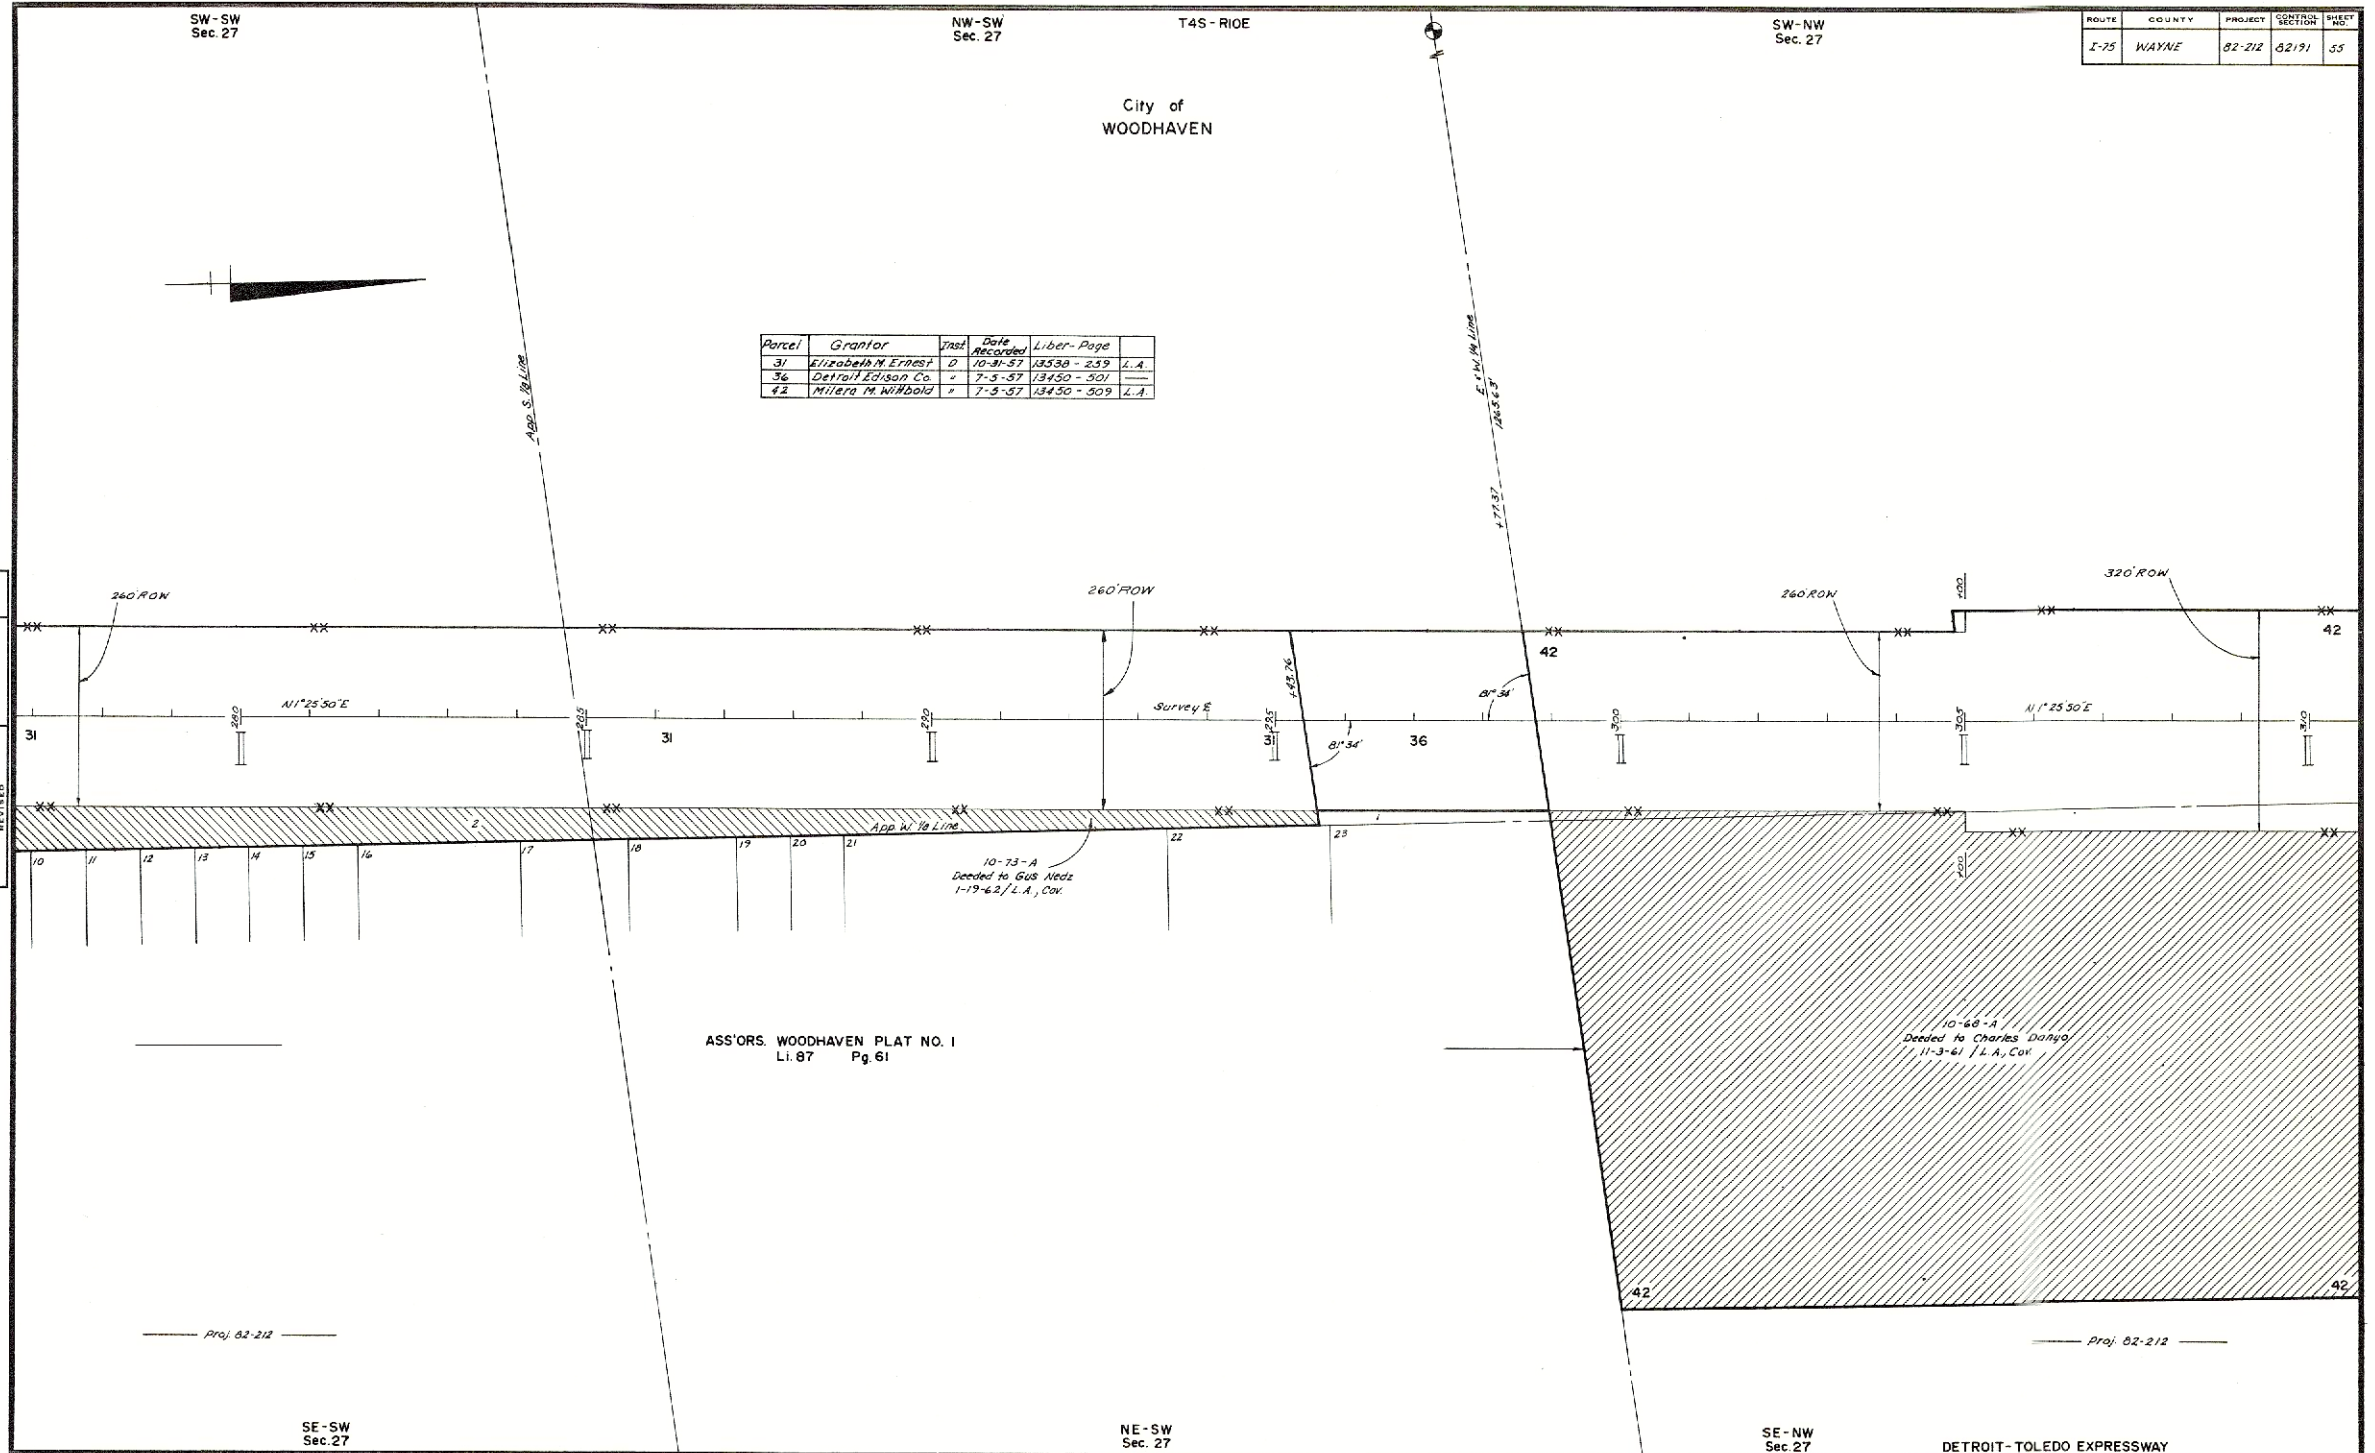

FILE NO.	ROUTE	PROJECT	SECTION	SHEET
82-R-1	I-75	82-212	82191	55