


OPERATION	BY	DATE
DRAWN	MORRIS	8-27-96
POSTED	MORRIS	8-27-96
CHECKED	A. SCHWARTZ	9-10-96
REVISED		
REVISED		

ROUTE	COUNTY	PROJECT	CONTROL SHEET
I-94	WAYNE	82-96	82-96 29

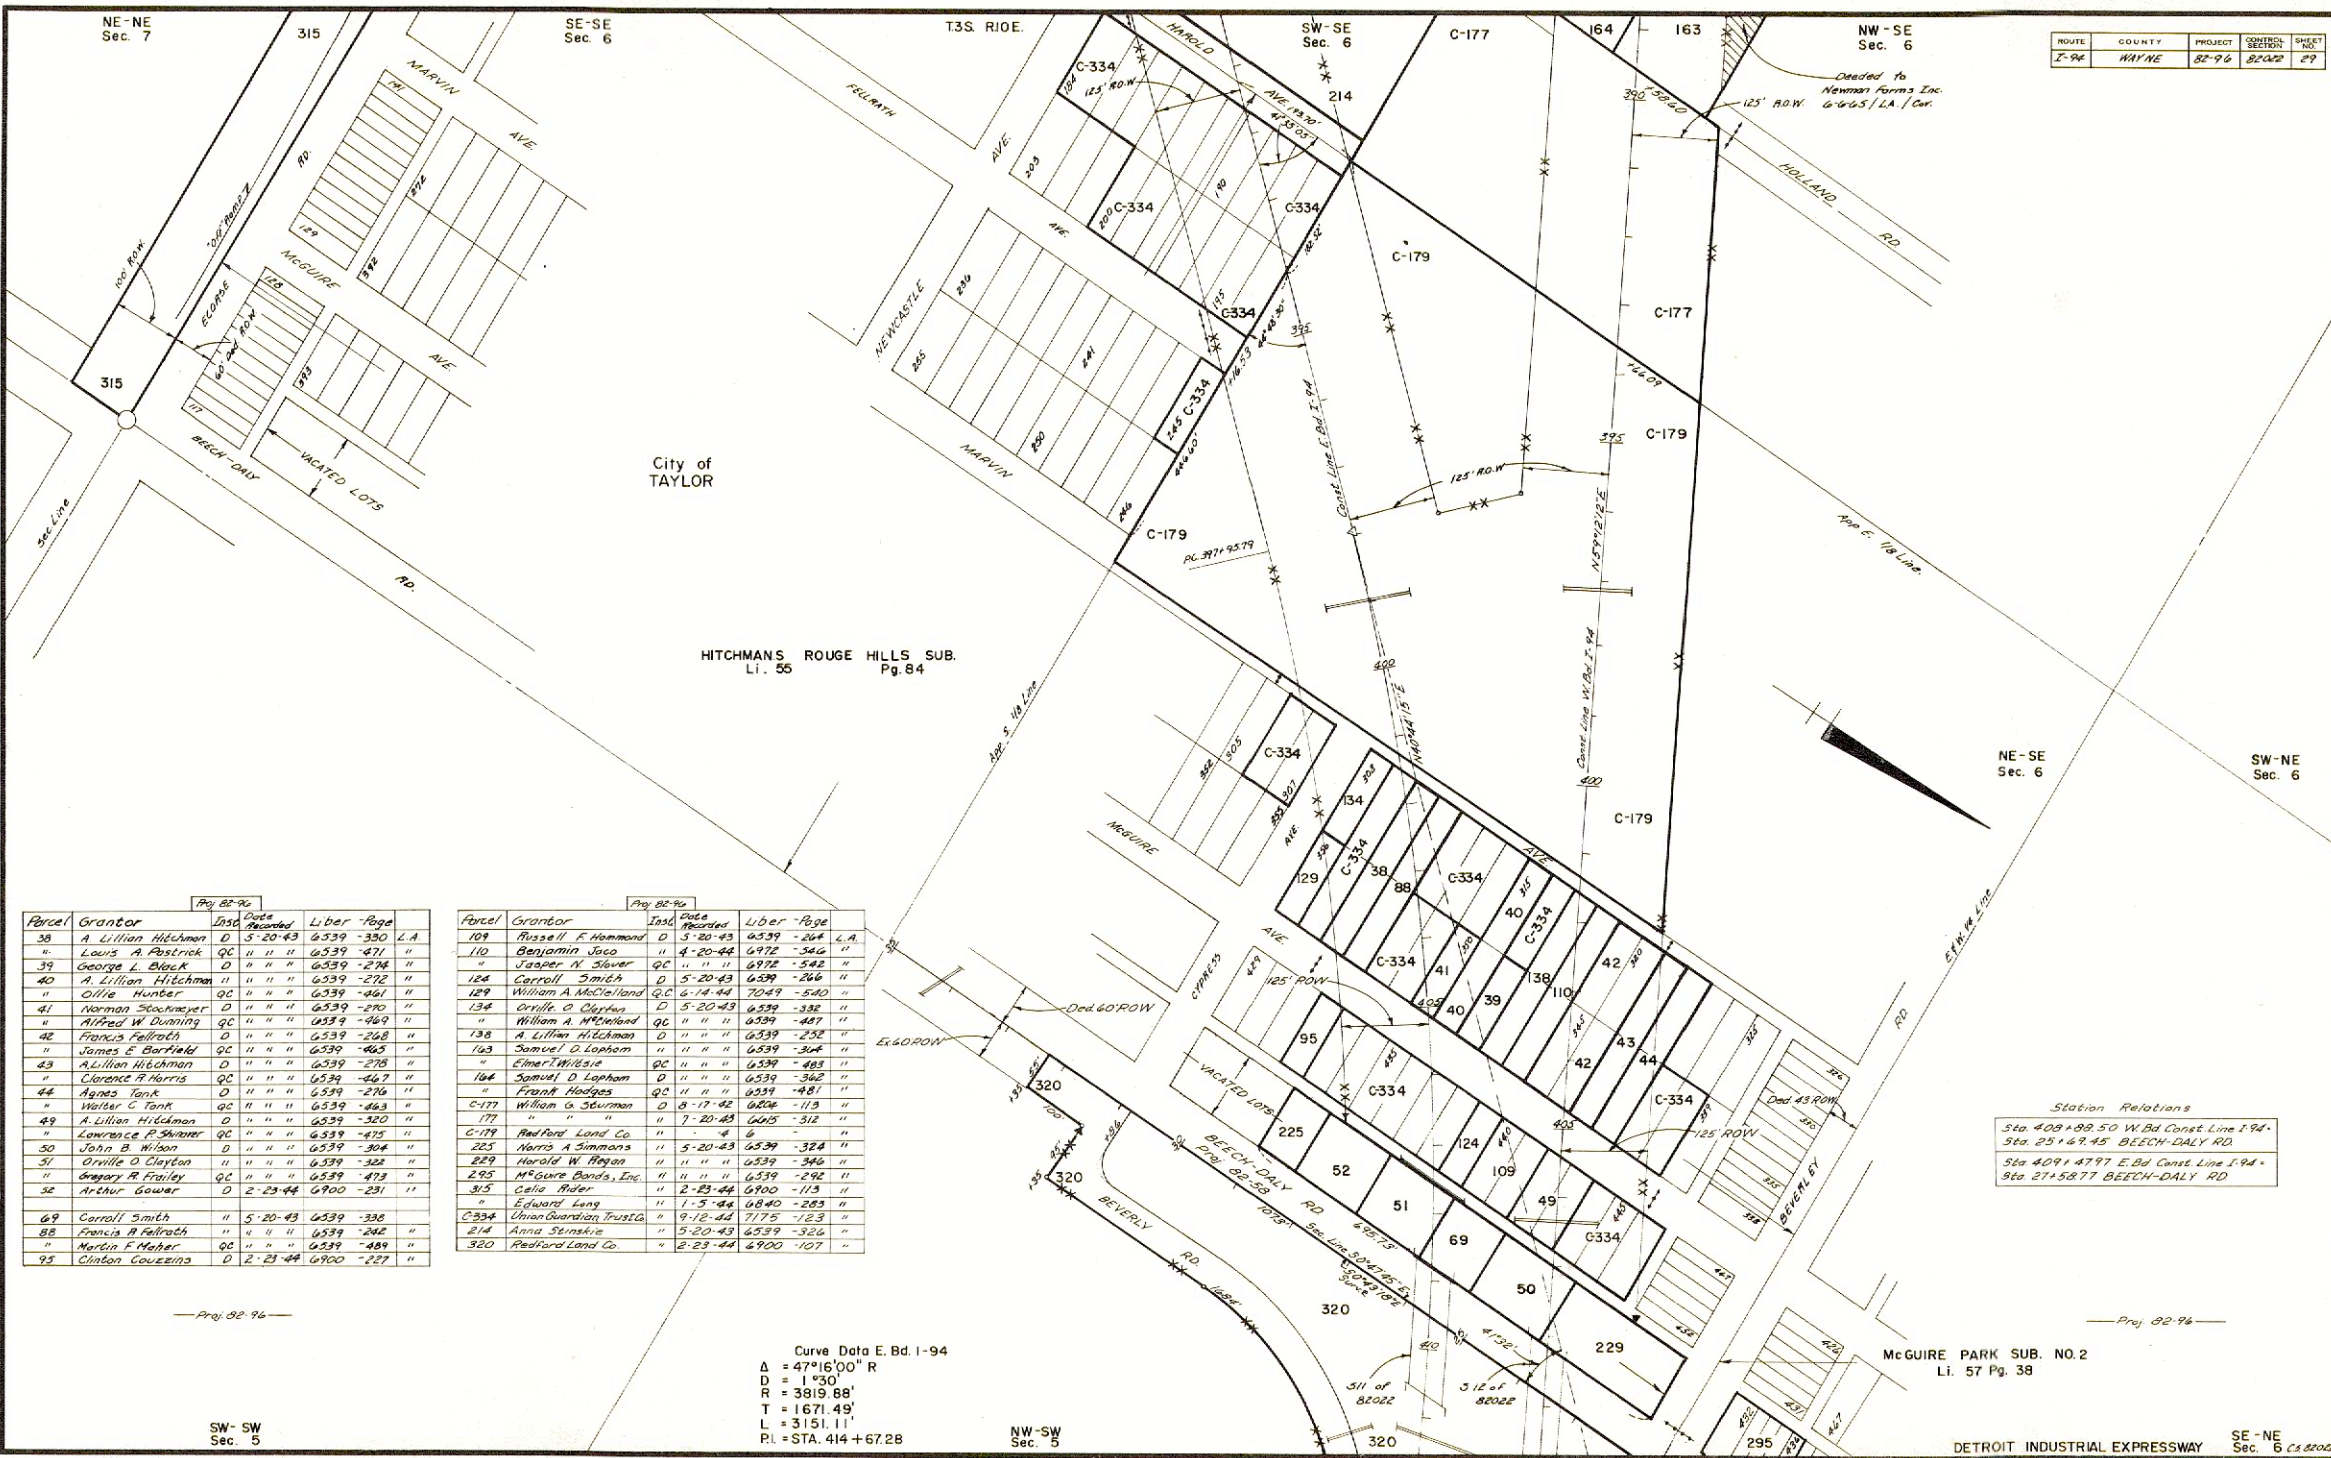

Parcel	Grantor	Info	Date Recorded	Liber	Page

Parcel	Grantor	Info	Date Recorded	Liber	Page

Station Relations

FILE NO.	ROUTE	PROJECT	SHEET NO.
82-R-1	I-94	82-96	29