


OPERATION	BY	DATE
DRAWN	A. Schuller	5-26-69
CHECKED	A. Schuller	5-26-69
REVIEWED	CHUBBIE	5-27-69
REVISION		

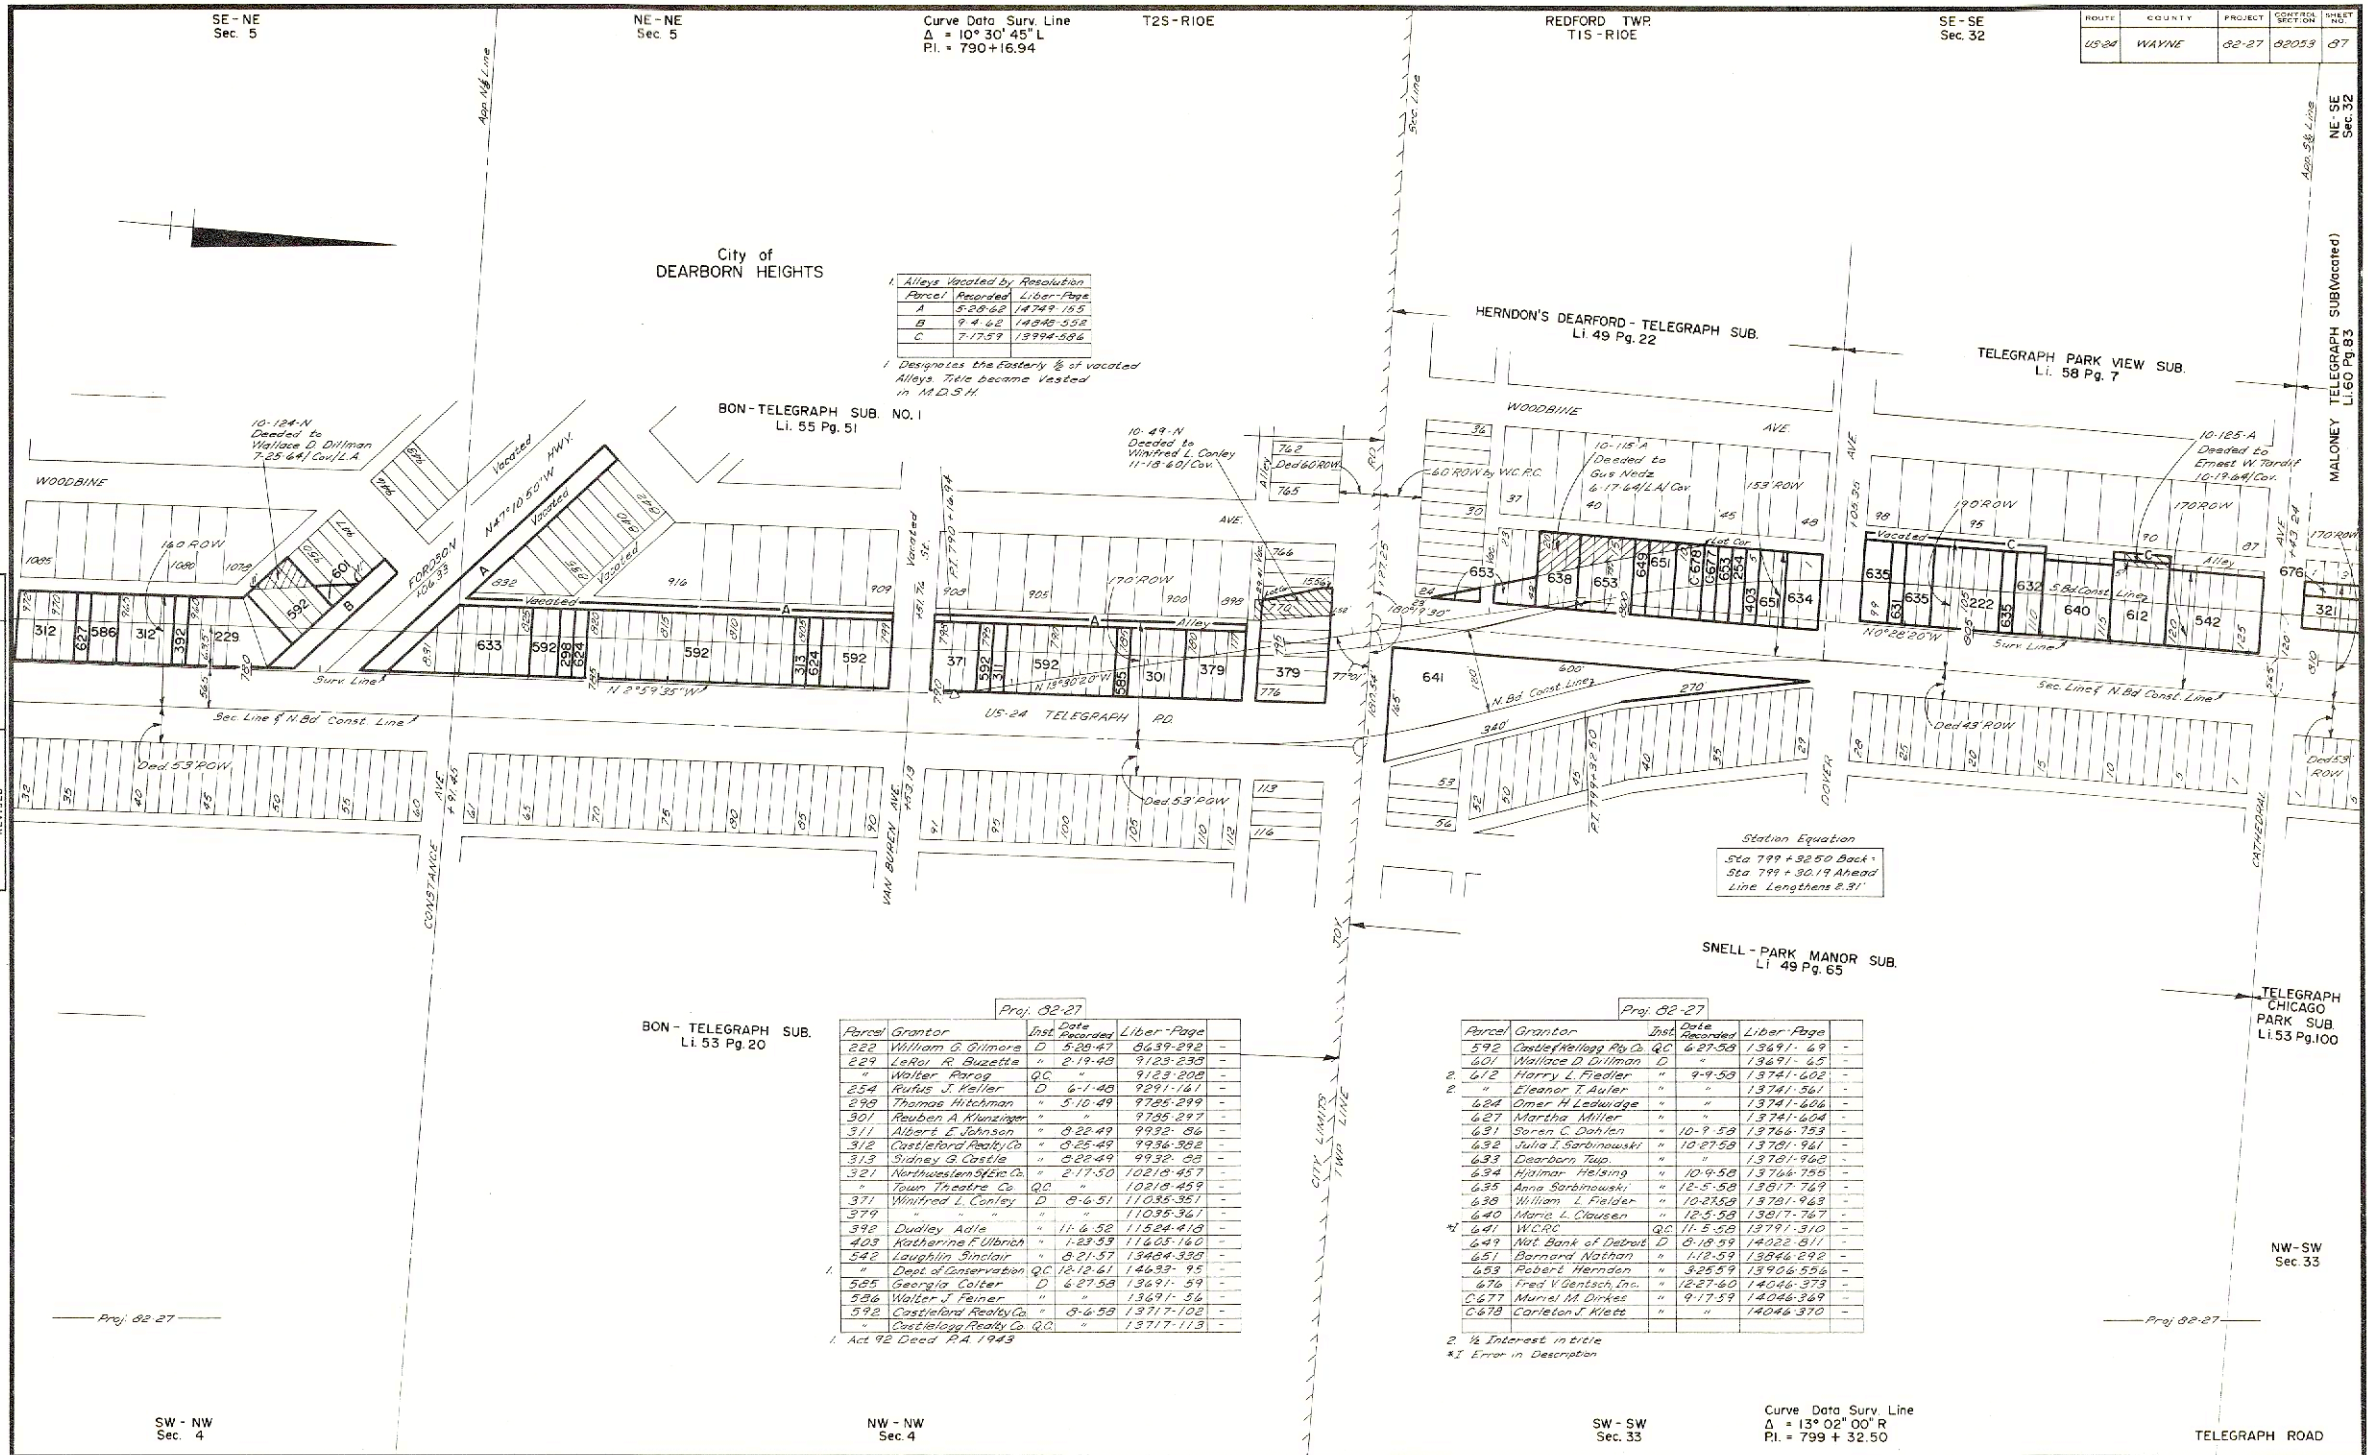

Curve Data Surv. Line
 $\Delta = 10^\circ 30' 45" L$
 $PI = 790 + 16.94$

REDFORD TWP
 T1S-R10E

SE-SE
 Sec 32

ROUTE	COUNTY	PROJECT	SECTION	SHEET NO.
US-24	WAYNE	82-27	82033	87

Parcel	Recorded	Liber-Page
A	5-28-68	14749-155
B	7-4-68	14848-538
C	7-17-59	13994-586

Designates the factory & of vacated
 Alleys. Title became vacated
 in M.D.S.H.

BON-TELEGRAPH SUB. NO. 1
 Li. 55 Pg. 51

HERNDON'S DEARBORN-TELEGRAPH SUB.
 Li. 49 Pg. 22

TELEGRAPH PARK VIEW SUB.
 Li. 58 Pg. 7

TELEGRAPH SUB(Vacated)
 Li. 60 Pg. 83

BON-TELEGRAPH SUB.
 Li. 53 Pg. 20

Parcel	Grantor	Inst.	Date	Recorded	Liber-Page
222	William G. Gilmore	D	5-28-47	8639-292	-
229	LeRoy R. Buzzetta	"	2-19-48	9129-233	-
"	Walter Puzog	QC	"	9129-208	-
234	Rufus J. Keller	D	6-1-48	9291-161	-
240	Thomas H. Harkman	"	5-10-49	9785-249	-
301	Reuben A. Klusman	"	"	9785-247	-
311	Albert E. Johnson	"	8-28-49	9932-86	-
312	Castleford Realty Co.	"	8-25-49	9936-588	-
313	Sidney G. Castle	"	8-28-49	9932-82	-
321	Northwestern Life Co.	"	2-17-50	10218-457	-
"	Town Theatre Co.	QC	"	10218-459	-
371	Winifred L. Conley	D	8-6-51	11038-351	-
379	"	"	"	11038-361	-
392	Dudley Adle	"	11-6-52	11524-419	-
403	Katherine F. Ulbrich	"	1-23-53	11605-160	-
542	Laughlin Sinclair	"	8-21-57	13484-339	-
"	Dept. of Conservation	QC	12-12-61	14633-95	-
585	Georgia Colter	D	6-27-58	13691-59	-
586	Walter J. Feiner	"	"	13691-56	-
592	Castleford Realty Co.	"	8-6-59	13717-102	-
592	Castleford Realty Co.	QC	"	13717-113	-

1. Act 92 Deed R.A. 1943

Proj. 82-27

Parcel	Grantor	Inst.	Date	Recorded	Liber-Page
592	Castleford Realty Co.	QC	6-27-58	13691-69	-
601	Wallace D. Drilman	D	"	13691-65	-
612	Harry L. Fiedler	"	9-9-59	13741-602	-
"	Eleanor T. Auler	"	"	13741-561	-
624	Omer H. Ledwidge	"	"	13741-606	-
627	Martha Miller	"	"	13741-604	-
631	Soren C. Dahlen	"	10-9-59	13766-753	-
632	Julia I. Sarbinowski	"	10-27-59	13781-961	-
633	Dearborn Twp.	"	"	13781-962	-
634	Hjalmar Helwing	"	10-9-59	13766-755	-
635	Anna Sarbinowski	"	12-5-59	13817-767	-
638	William L. Fielder	"	10-23-59	13781-963	-
640	Hanna L. Clausen	"	12-5-59	13817-767	-
641	W.C.R.C.	QC	11-5-59	13791-310	-
649	Nat. Bank of Detroit	D	8-18-59	14022-811	-
651	Barnard Nathan	"	1-12-59	13846-292	-
653	Robert Herndon	"	3-25-59	13906-556	-
676	Fred V. Gentsch, Inc.	"	12-27-60	14046-373	-
677	Muriel M. Dirkes	"	9-17-59	14046-369	-
678	Carleton J. Klett	"	"	14046-370	-

2. 1/2 Interest in title
 *I Error in Description

SNELL-PARK MANOR SUB.
 Li. 49 Pg. 65

TELEGRAPH CHICAGO PARK SUB.
 Li. 53 Pg. 100

Proj. 82-27

SW-NW
 Sec. 4

NW-NW
 Sec. 4

SW-SW
 Sec. 33

Curve Data Surv. Line
 $\Delta = 13^\circ 02' 00" R$
 $PI = 799 + 32.50$

TELEGRAPH ROAD