

Parcel	Grantor	Inst.	Date	Recorded	Liber	Page
1633A	Newman Dex Co.	D	2-18-44	6894	-534	
30	Albert Morris	"	3-26-43	6469	-246	
31	Thomas Mc Cormick	"	2-18-44	6894	-544	
32	John L. Ennuk	"	3-26-43	6469	-246	
33	Edward Owens	"	6-14-44	7049	-338	
34	Albert J. Patterson	"	2-15-44	6890	-278	
35	Walter Gephart	"	3-26-43	6469	-250	
36	Cecil Johnson	"	"	6469	-252	
37	Thomas Clarke	"	"	6469	-244	
37	Newman Dex Co.	QC	5-4-43	6518	-491	
38	Ernest Meldrum	D	2-15-44	6890	-292	
39	Leonard A. Galbreath	"	5-4-43	6516	-487	
40	Russell Watson	"	3-26-43	6469	-242	
42	Edward Lancaster	"	"	6469	-240	
43	Erma Beck	"	2-15-44	6890	-282	
44	Nicholas Ontapan	"	5-4-43	6516	-485	
44	Fred W. Knight	QC	"	6516	-451	
45	William Swanson	D	2-18-44	6894	-526	
46	Edward Voskuhl	"	2-18-44	6890	-61	
49	Albert F. Klages	"	2-18-44	6894	-524	L.A.
52	Walter J. Schmiade	"	5-4-43	6516	-519	
53	John Morris	"	"	6516	-515	
54	Albert Klages	"	"	6516	-523	L.A.
54	Ernest Gunter	QC	"	6516	-483	L.A.
55	Albert Klages	D	2-14-44	6880	-63	
55	Aurthur Bevelhymmer	QC	1-20-44	6858	-624	
56	James A. Carmichael	D	"	6858	-622	
56	Aurthur Bevelhymmer	QC	12-7-43	6809	-3	
58	Mary E. Scott	D	6-14-44	7049	-330	
58	Charles Buchholz	QC	4-20-44	6973	-316	
59	Henry Seefeldt	D	6-28-43	6587	-51	


Parcel	Grantor	Inst.	Date	Recorded	Liber	Page
57	Albert Klages	D	5-4-43	6516	-455	
"	Frank M. Quaid	"	"	6516	-507	
"	State Land Office Bd.	"	7-24-43	6743	-294	

Parcel	Grantor	Inst.	Date	Recorded	Liber	Page
60	Neddie Newington	D	6-14-44	7049	-328	
60	Charles Buchholz	QC	4-20-44	6973	-318	
60	Albert DeLoss	"	"	6973	-320	
61	Charles Addison	D	5-4-43	6516	-517	
62	Benjamin Addison	"	"	6516	-503	
63	Erma Holt	"	7-20-43	6415	-328	L.A.
64	Cecil Road	"	"	6415	-336	L.A.
64	Albert Klages	QC	"	6415	-346	
65	Fred Roschafsky	D	4-20-44	6973	-322	
66	Eugene K. Anthony	"	7-20-43	6415	-354	
67	W.B. Bahr	"	5-4-43	6516	-485	L.A.
67	State Land Office Bd.	"	7-29-47	8743	-295	
68	Jorgie Papin	"	5-4-43	6516	-481	L.A.
69	Armon Behrhop	"	"	6516	-479	"
70	Leo Sonort	"	"	6516	-477	"
71	Eugene Papin	"	"	6516	-497	"
72	Edward Phillips	"	"	6516	-499	"
73	Archie Papin	"	"	6516	-511	"
74	Frank Kudla	"	"	6516	-513	"
75	Carl Mehl	"	2-18-44	6894	-546	
76	Vaughn P. Bell	"	4-9-43	6462	-589	
77	Martin Schmeider	"	5-28-47	8637	-607	
78 & 81	Harold Supinski	"	4-20-44	6973	-326	L.A.
79	Albert Klages	"	2-15-44	6880	-284	
79	Eugene Hadyniak	QC	1-20-44	6858	-618	
80	Eva M. Berthelot	D	4-20-44	6973	-328	"
82	James C. White	"	7-19-48	7097	-280	
83	Evelyn Sechl	"	8-18-43	6453	-548	
85	Albert F. Klages	"	3-8-46	7877	-497	

Station Equation
Sta. 110 + 71.75 Back =
Sta. 110 + 70.75 Ahead
Line Lengthened 1.0'

Contract No. 379
Deeded to
Sadie K. Brown
6-9-45 / L.A., Cal.

OPERATION	DATE	BY
DRAWN	9/1/45	ABW
POSTED	9/1/45	ABW
CHECKED	9/1/45	ABW
REVISED		

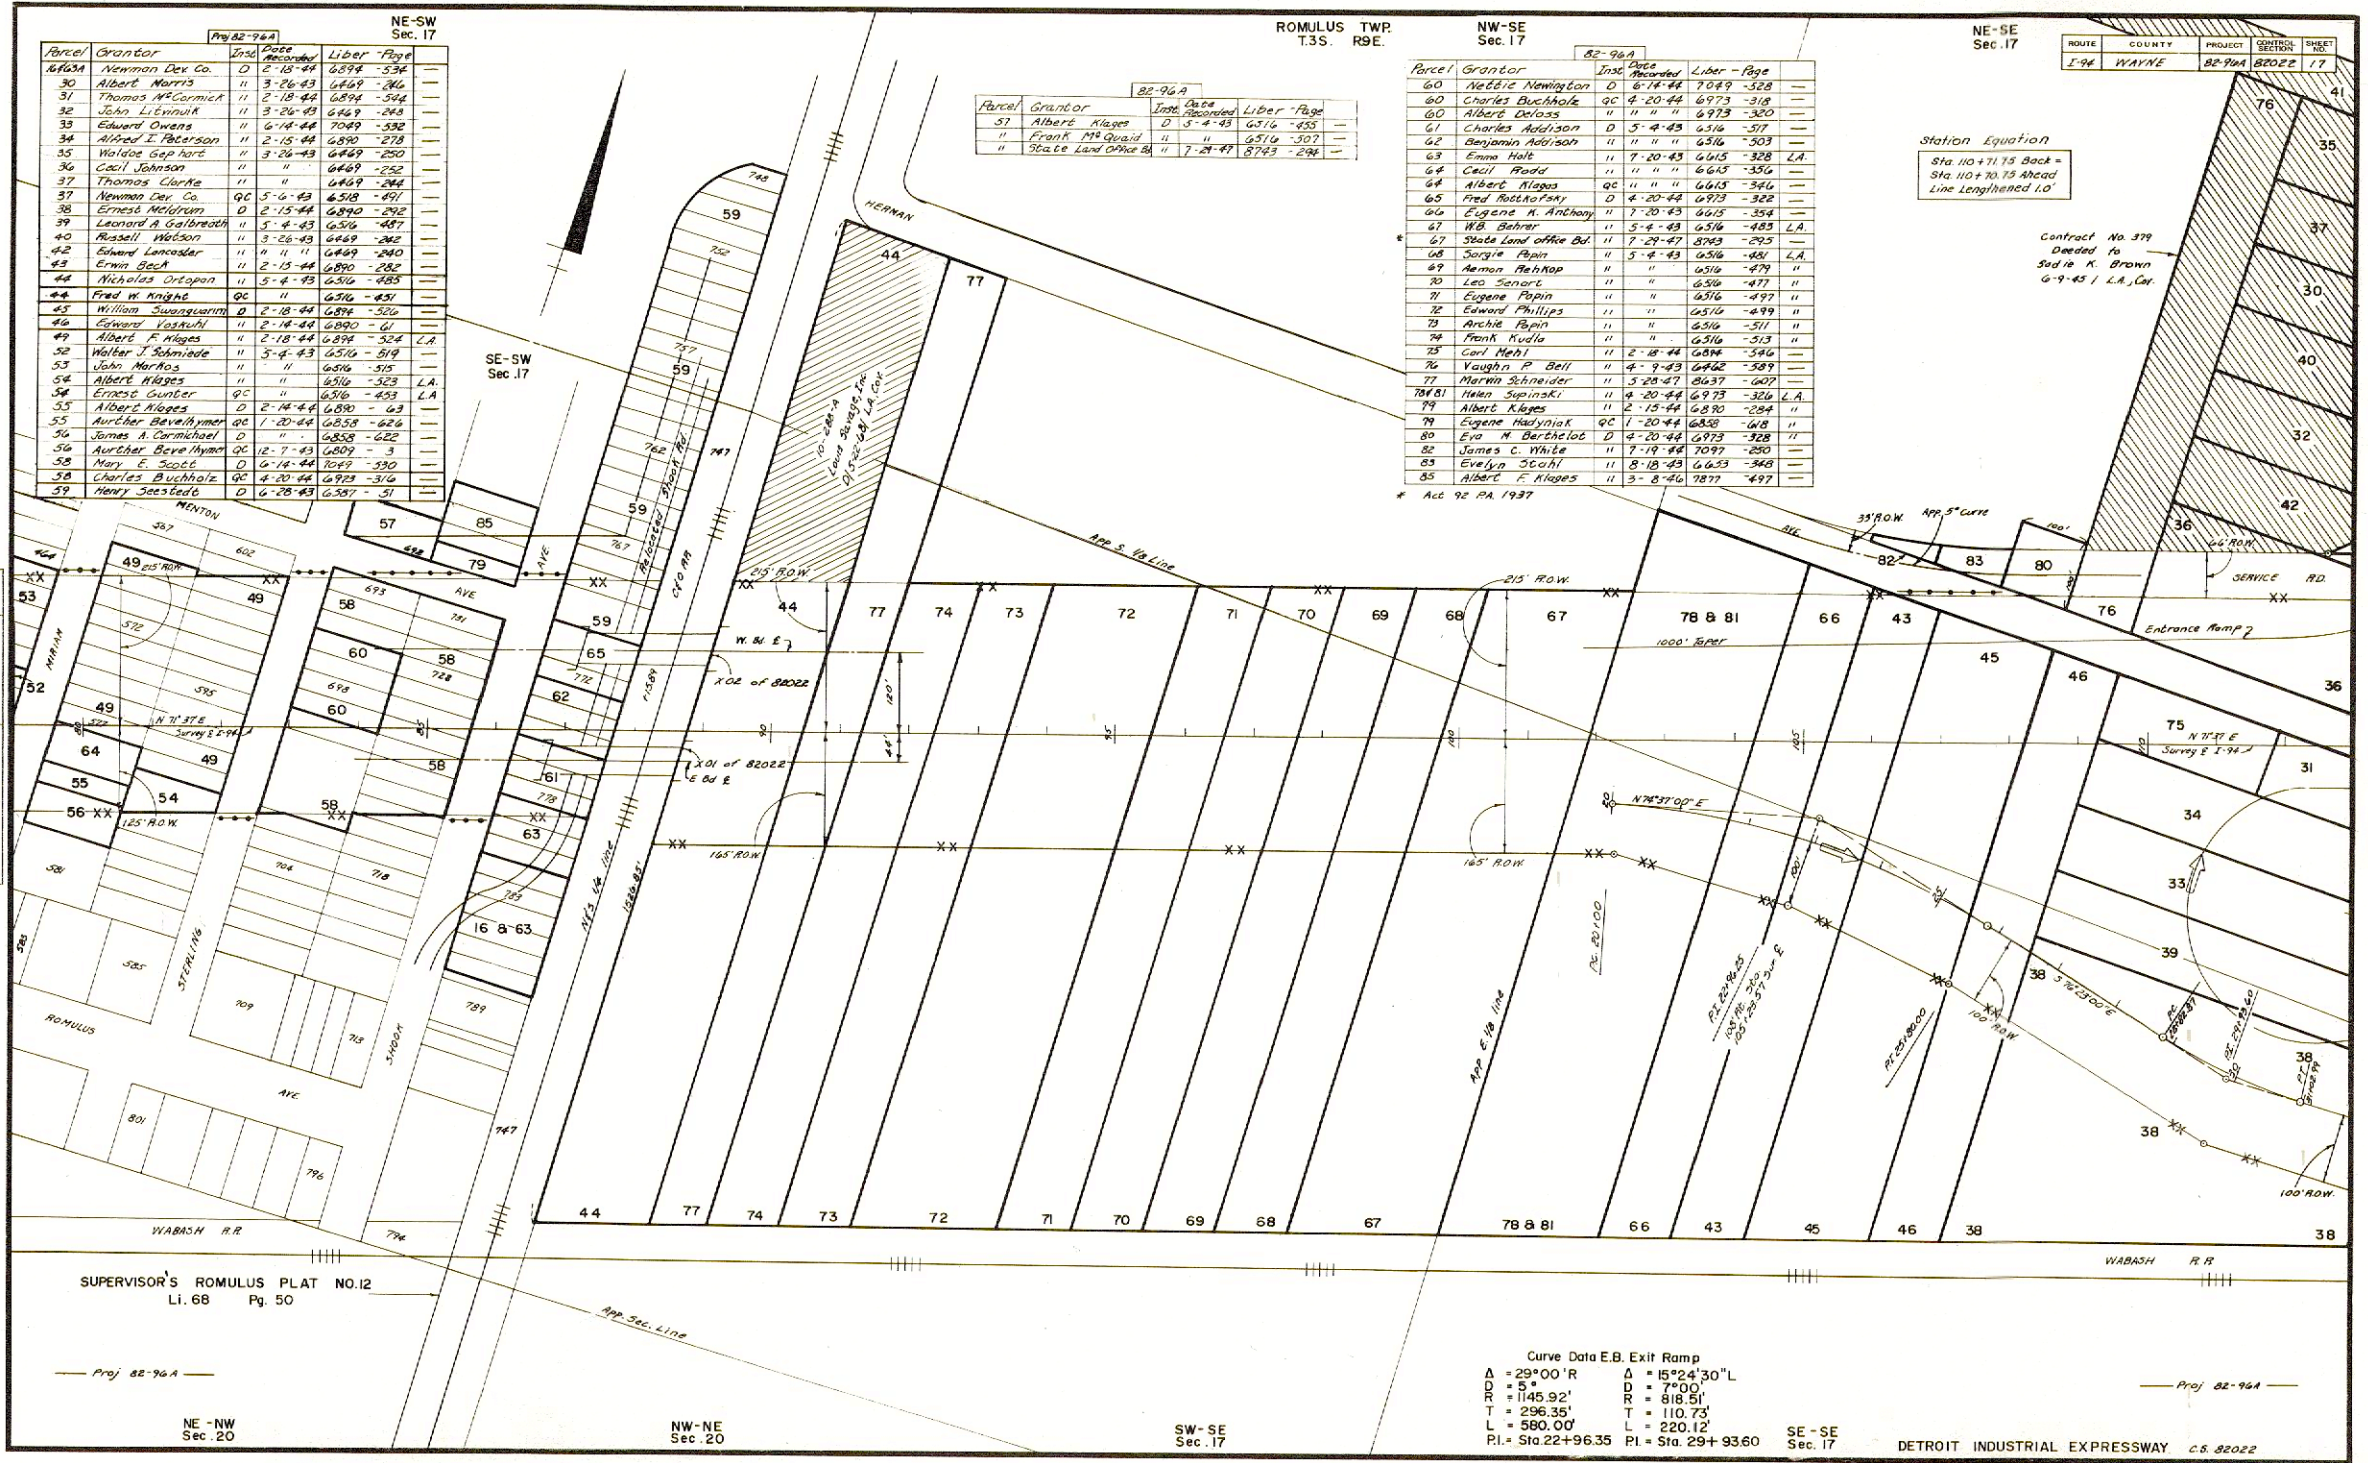

Curve Data E.B. Exit Ramp			
A = 29°00' R	D = 15°24'30" L		
R = 1145.92'	R = 818.51'		
T = 296.35'	T = 110.73'		
L = 580.00'	L = 220.12'		
P.I. = Sta. 22+96.35	P.I. = Sta. 29+93.60		

SUPERVISOR'S ROMULUS PLAT NO. 12
LI. 68 Pg. 50

DETROIT INDUSTRIAL EXPRESSWAY C.S. 82022