


DATE	BY	OPERATION
6-11	DENNETT	POSTED
7-11	BENNETT	INDEXED
10-11	BENNETT	CHECKED
		REVIEWED

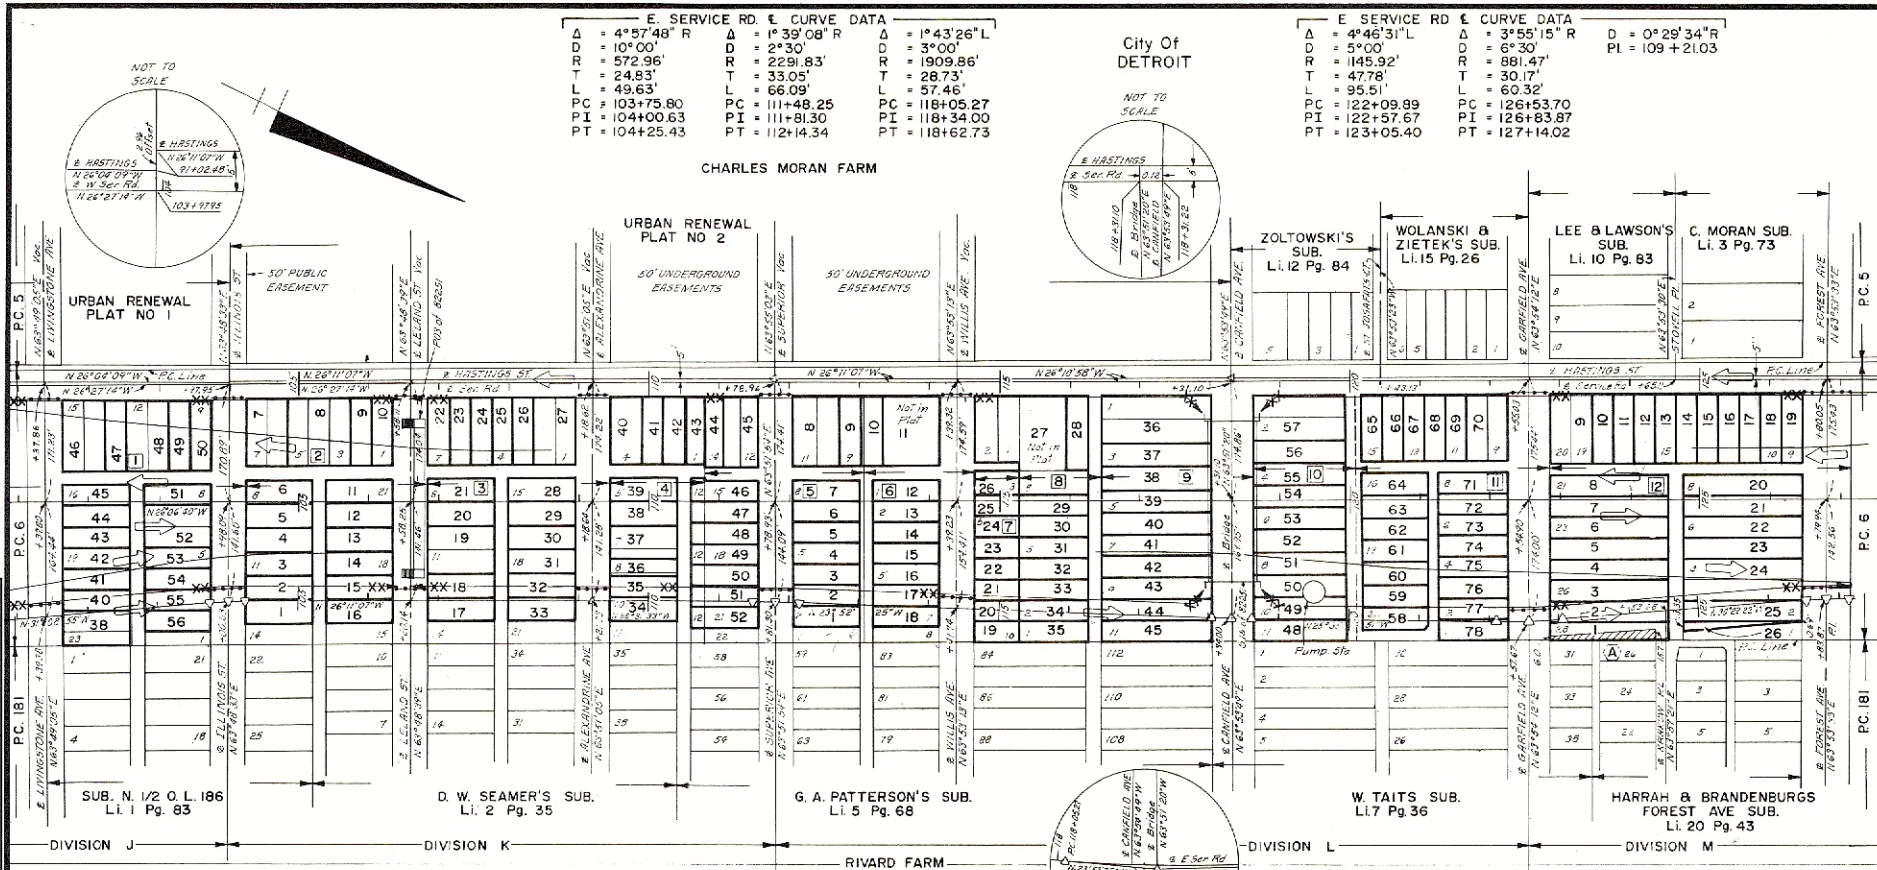

CONTROL SECTION 82251 - DIVISION L	PARCEL	GRANTOR	INST	DATE REC	LIBER-PAGE
18.	43	ARCHDIOCESE OF DET	D	5-10-61	14462-234
18.	44	L C BROWN			
18.	45	M ADAM			
18.	46	W KLUKOWSKI			
18.	47	A MARSHALL			
18.	48	K DAVID TEMPLE TRUTH D	D	8-4-60	14262-354
18.	49	CITY OF DETROIT	QC	7-6-60	14241-944
18.	50	J K MACOMY, SR	D	4-28-60	14198-690
18.	51	A SYKES		3-31-60	14379-533
18.	52	V HOFFMAN			
18.	53	H MULLIN			
18.	54	R DRESSER			
18.	55	J S DRESSER			
18.	56	I KROLKOWSKI			
18.	57	M DOMAS			
18.	58	C L HILLS			
18.	59	J MATTHEWS			
18.	60	L DOMAS			
18.	61	L KOMALSKI			
18.	62	CITY OF DETROIT	QC	7-6-60	14241-944
18.	63	J THEUS	D	9-27-60	14306-516
18.	64	Q V HILL			
18.	65	L SCHEIN ADMIN			
18.	66	I KOLIN			
18.	67	MADISON REALTY CO			
18.	68	H KATZ			
18.	69	C FRYDRYK			
18.	70	G ARNOLD	D	12-14-60	14365-267
18.	71	S CERNIAKOWSKI			
18.	72	T MC HUGH			
18.	73	E MAZA			
18.	74	A L BURRELL			
18.	75	H A RASCH			

CONTROL SECTION 82251 - DIVISION M	PARCEL	GRANTOR	INST	DATE REC	LIBER-PAGE
1C.	1	T LISS			
1C.	2	H HABEL			
1C.	3	R POLLARD			
1C.	4	B ALLEN			
1C.	5	F JARZEMSKI			
1C.	6	F BOBOWSKI			
1C.	7	H G WILLIAMS			
1C.	8	L SHERMAN			
1C.	9	S GOTTLEIN			
1C.	10	P H GENTANER	D	4-8-60	14184-727
1C.	11	C SMITH		4-20-60	14193-528
1C.	12	I H JOHNSON		11-10-60	14340-396
1C.	13			11-25-60	14350-957
1C.	14	A CHEATHAM			
1C.	15	D CURRIN	D	11-25-60	14350-956
1C.	16	C W WHITE			14350-958
1C.	17	H WALDHORN			14350-959
1C.	18	J DODS		10-25-60	14328-553
1C.	19	J LEVINE			
1C.	20	CITY OF DETROIT	QC	7-6-60	14241-944
1C.	21	C BUKOWSKI			
1C.	22	L BUGDANSKI	D	9-10-59	14041-107-10
1C.	23	J L HYMAN			
1C.	24	J W MAZUR			
1C.	25	L PIERZCHALSKI			
1C.	26	N SMITH	D	9-27-60	14306-527

ACQUIRED UNDER ACT 349 OF P.A. 1933. O.C. DEEDS EXECUTED SUBSEQUENT TO A RECORDED AFFIDAVIT UNDER THIS ACT ARE NOT LISTED. SEE WAYNE CO. CIR. CT. CASE NO'S., A. 305,578 RECORDED 6-30-60 LIBER 14238 PAGE 443. B. 300,174 RECORDED 5-14-60 LIBER 14340 PAGE 870. C. 310,395 RECORDED 3-4-61 LIBER 14378 PAGE 217.

2. INCLUDES PARCEL J39.

3. RECORDING DATA INCLUDES ADDITIONAL CONVEYANCES.

EXCESS SALES	PARCEL	GRANTEE	INST	DATE	SALE NO
A		CITY OF DETROIT	QC	1-28-70	10-348-N

C.S. 82251

C.S. 82251

WALTER P. CHRYSLER EXPRESSWAY

CANFIELD AVE.