


OPERATION	BY	DATE
DESIGNED	A. Schultz	10-74
CHECKED	B. Schultz	10-74
REVIEWED	B. Schultz	10-74
REVISED		
REVISED		
REVISED		

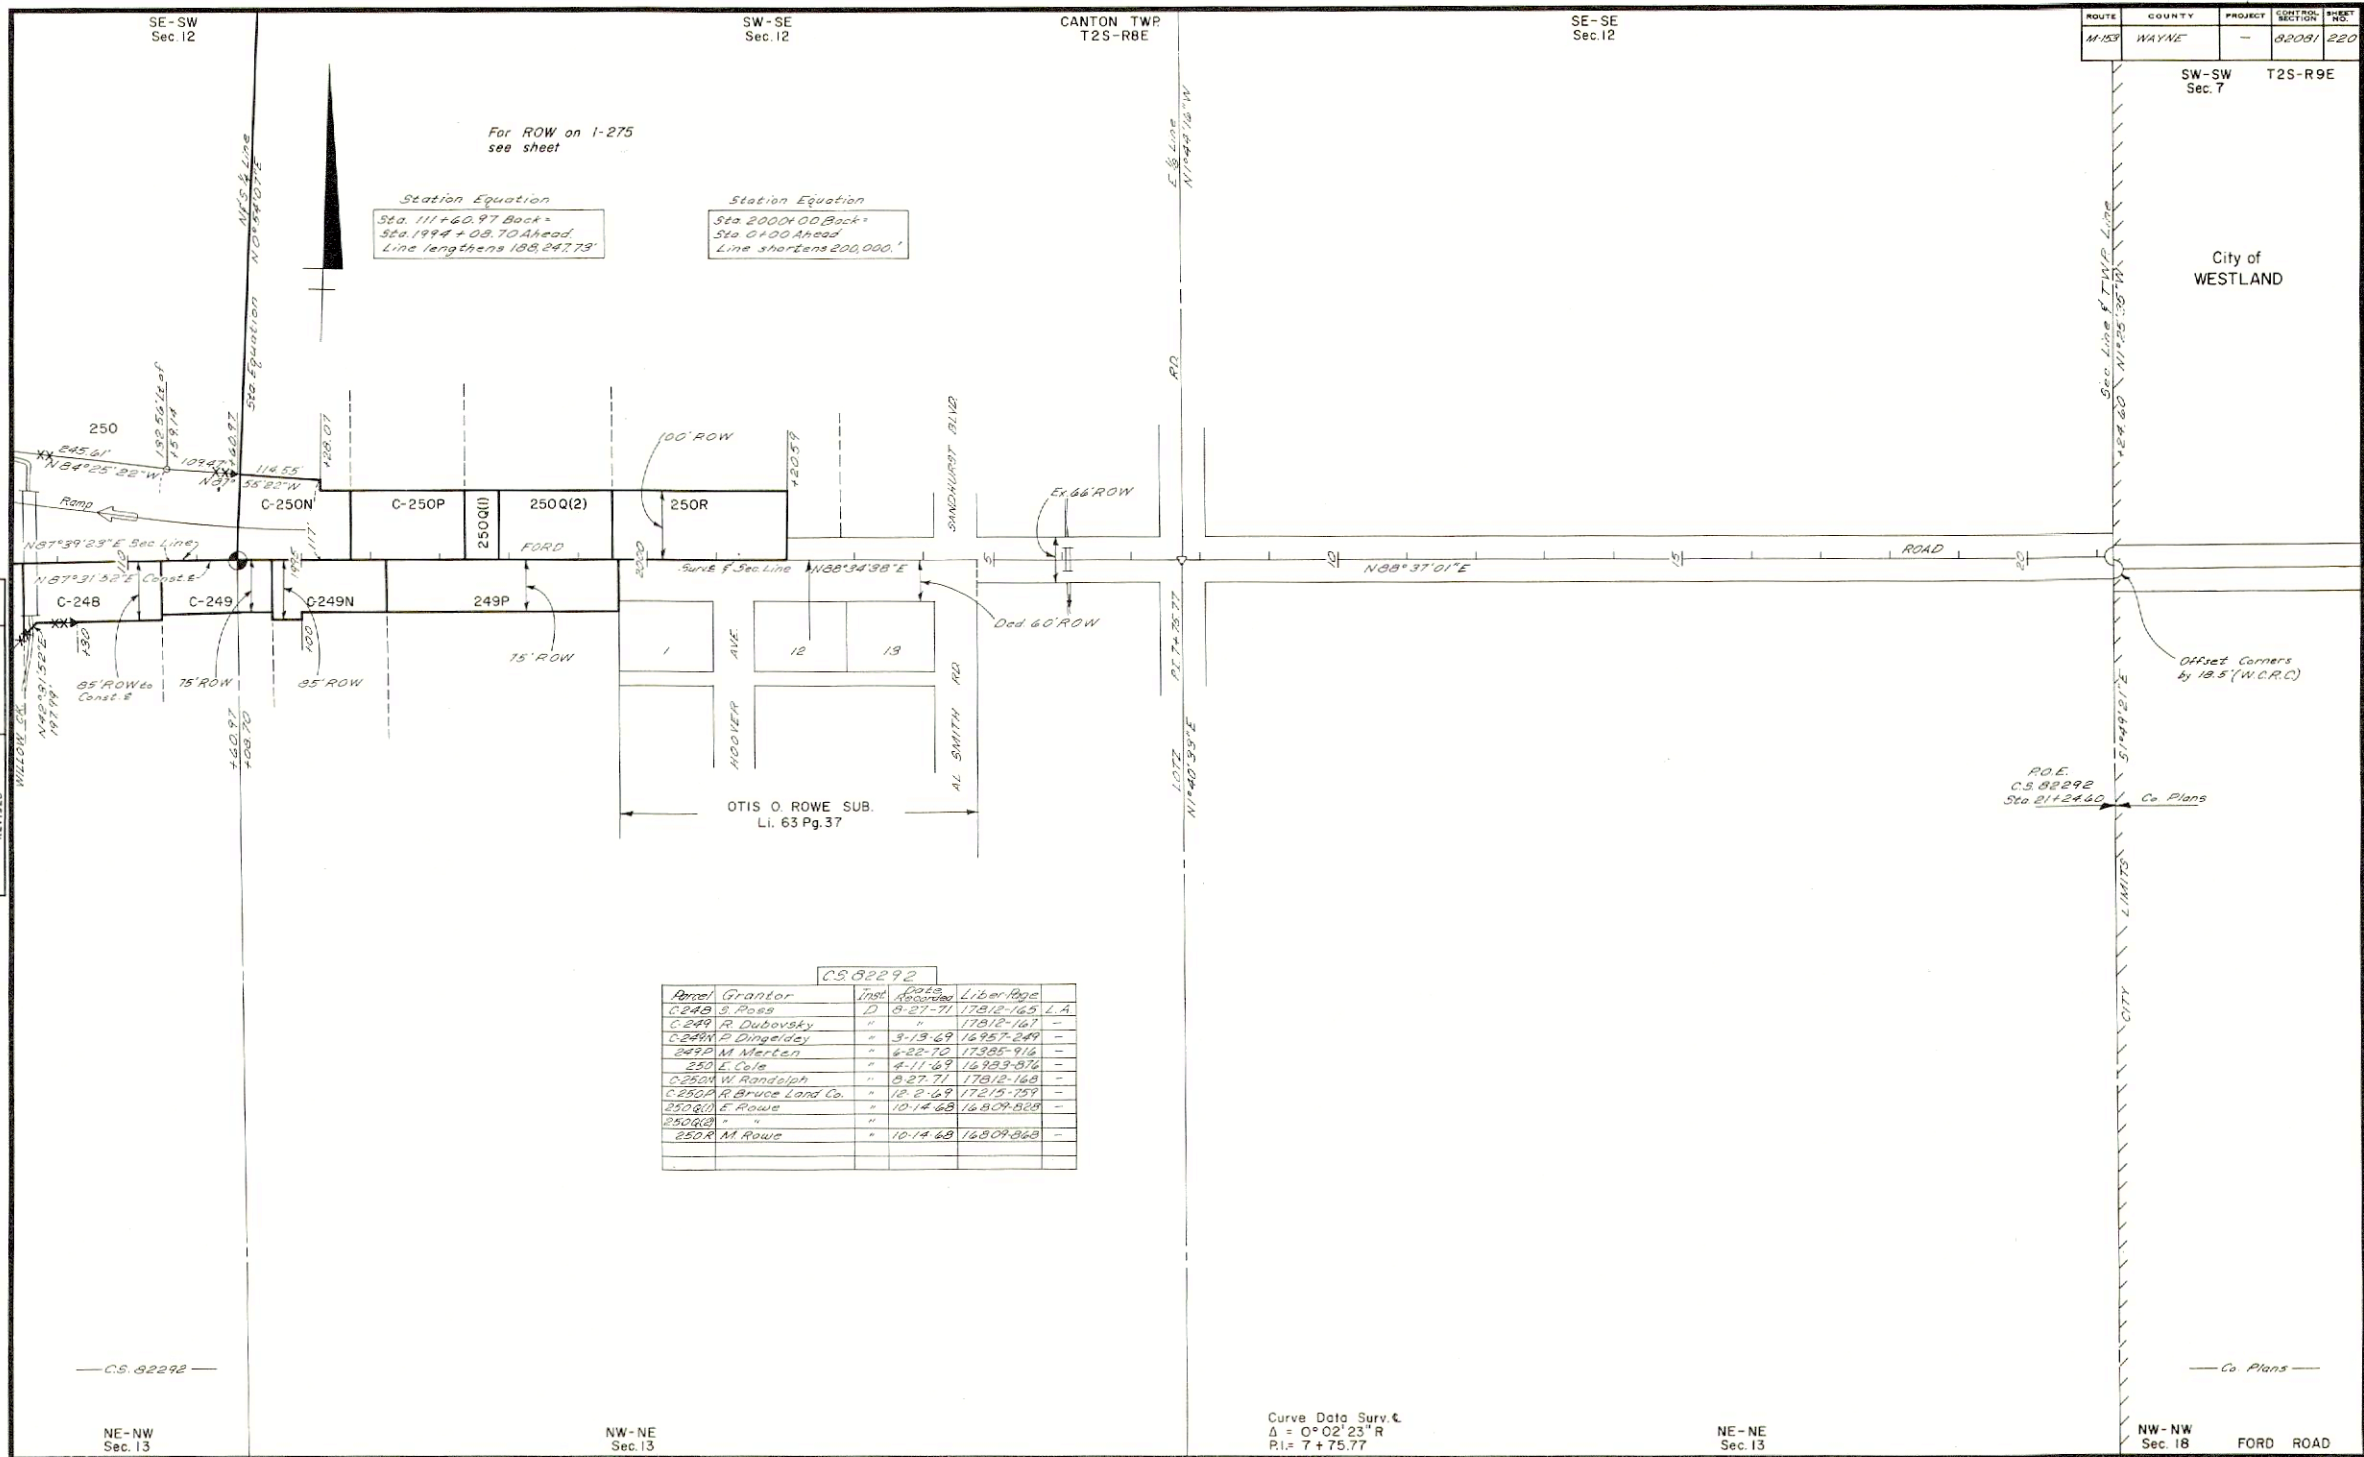

Area	Grantor	Inst.	Acres	Liber	Page
C-248	S. Ross	D	8-27-71	17812-165	L.A.
C-249	R. Dubovsky	"	"	17812-167	"
C-249N	P. Dingeldey	"	3-13-69	16957-249	"
249P	M. Merten	"	6-22-70	17385-916	"
250	E. Cole	"	4-11-69	16953-876	"
C-250R	W. Randolph	"	8-27-71	17812-168	"
C-250Q	R. Bruce Land Co.	"	12-2-69	17215-257	"
250Q(1)	E. Rowe	"	10-14-68	16809-828	"
250Q(2)	"	"	"	"	"
250R	M. Rowe	"	10-14-68	16809-860	"