

Curve Data Const. E PC 10
Δ = 3°55' 27" L
D = 0°30'
R = 11,459.19'
T = 392.57'
L = 784.83'
PI = 888 + 59.50

PC 696


EXCESS SALES	PARCEL	GRANTEE	INST	DATE	SALE NO.	LA	COV
A		CITY OF DETROIT	D	4-23-59	L-10-34	LA	COV
B		FRANK J SILLER	"	4-9-68	10-278-N	"	COV
C		MINNIE WINTERS	"	"	10-278-N	"	COV
D		CITY OF DETROIT	"	8-11-59	L-10-34	LA	"
E		LEONARD A DEHME	"	5-27-70	10-373-N	"	"
F		ALBERT J BOELEN	"	3-25-65	10-145-DC	"	COV
G		GENEVIEVE C RUEALE	"	1-5-68	10-263-N	"	"
H		ALBERT J BOELEN	"	3-25-65	10-145-DC	"	"
I		EDWIN A APPELLE	"	1-22-68	10-262-N	"	"
J		ROBERT BAKER	"	3-23-63	10-51-A	"	"
K		FORD MANSUR	"	4-10-61	10-52-A	"	"
L		SHELL OIL CO	"	2-15-60	10-46-A	"	"
M		PASQUALE LICAVOLI	"	8-17-70	10-384-N	"	"

City of
DETROIT

DIVISION A	PARCEL	GRANTOR	INST	DATE	REC	LIBER-PAGE
46	R KRALL	"	D	1-27-56	12908-635	--
47	E O'SHEA	"	"	10-1-56	13213-298	--
48	F KRUS	"	"	4-5-56	12990-690	--
49	W TOSCH	"	"	7-17-56	13314-662	--
50	O BECKER	"	"	1-3-56	12880-413	--
51	T NORWELL	"	"	"	"	--
52	G PALOMBIT	"	"	1-10-57	13322-497	--
53	J HYNDMAN	"	"	7-5-56	13303-444	--
54	C MOLINE	"	"	12-9-55	12855-222	--
54A	G DAVID	"	"	"	"	--
55	G TILL	"	"	12-16-55	12865-6	--
56	A CONDON	"	"	"	"	--
57	W SHENSLEY	"	"	6-8-56	13068-562	--
58	J MC DEVITT	"	"	5-29-56	13057-666	--
59	M GIANAKIS	"	"	12-7-56	13292-135	--

ROUTE	COUNTY	PROJECT	CONTROL	SHEET
I-94	WAYNE	82-69 82-70	82025	144

OPERATION	DATE	BY
FORWARDED	12-29-89	A. Schultze
INDEXED	12-29-89	A. Schultze
RECEIVED	12-29-89	DETROIT
REVIEWED	12-29-89	DETROIT

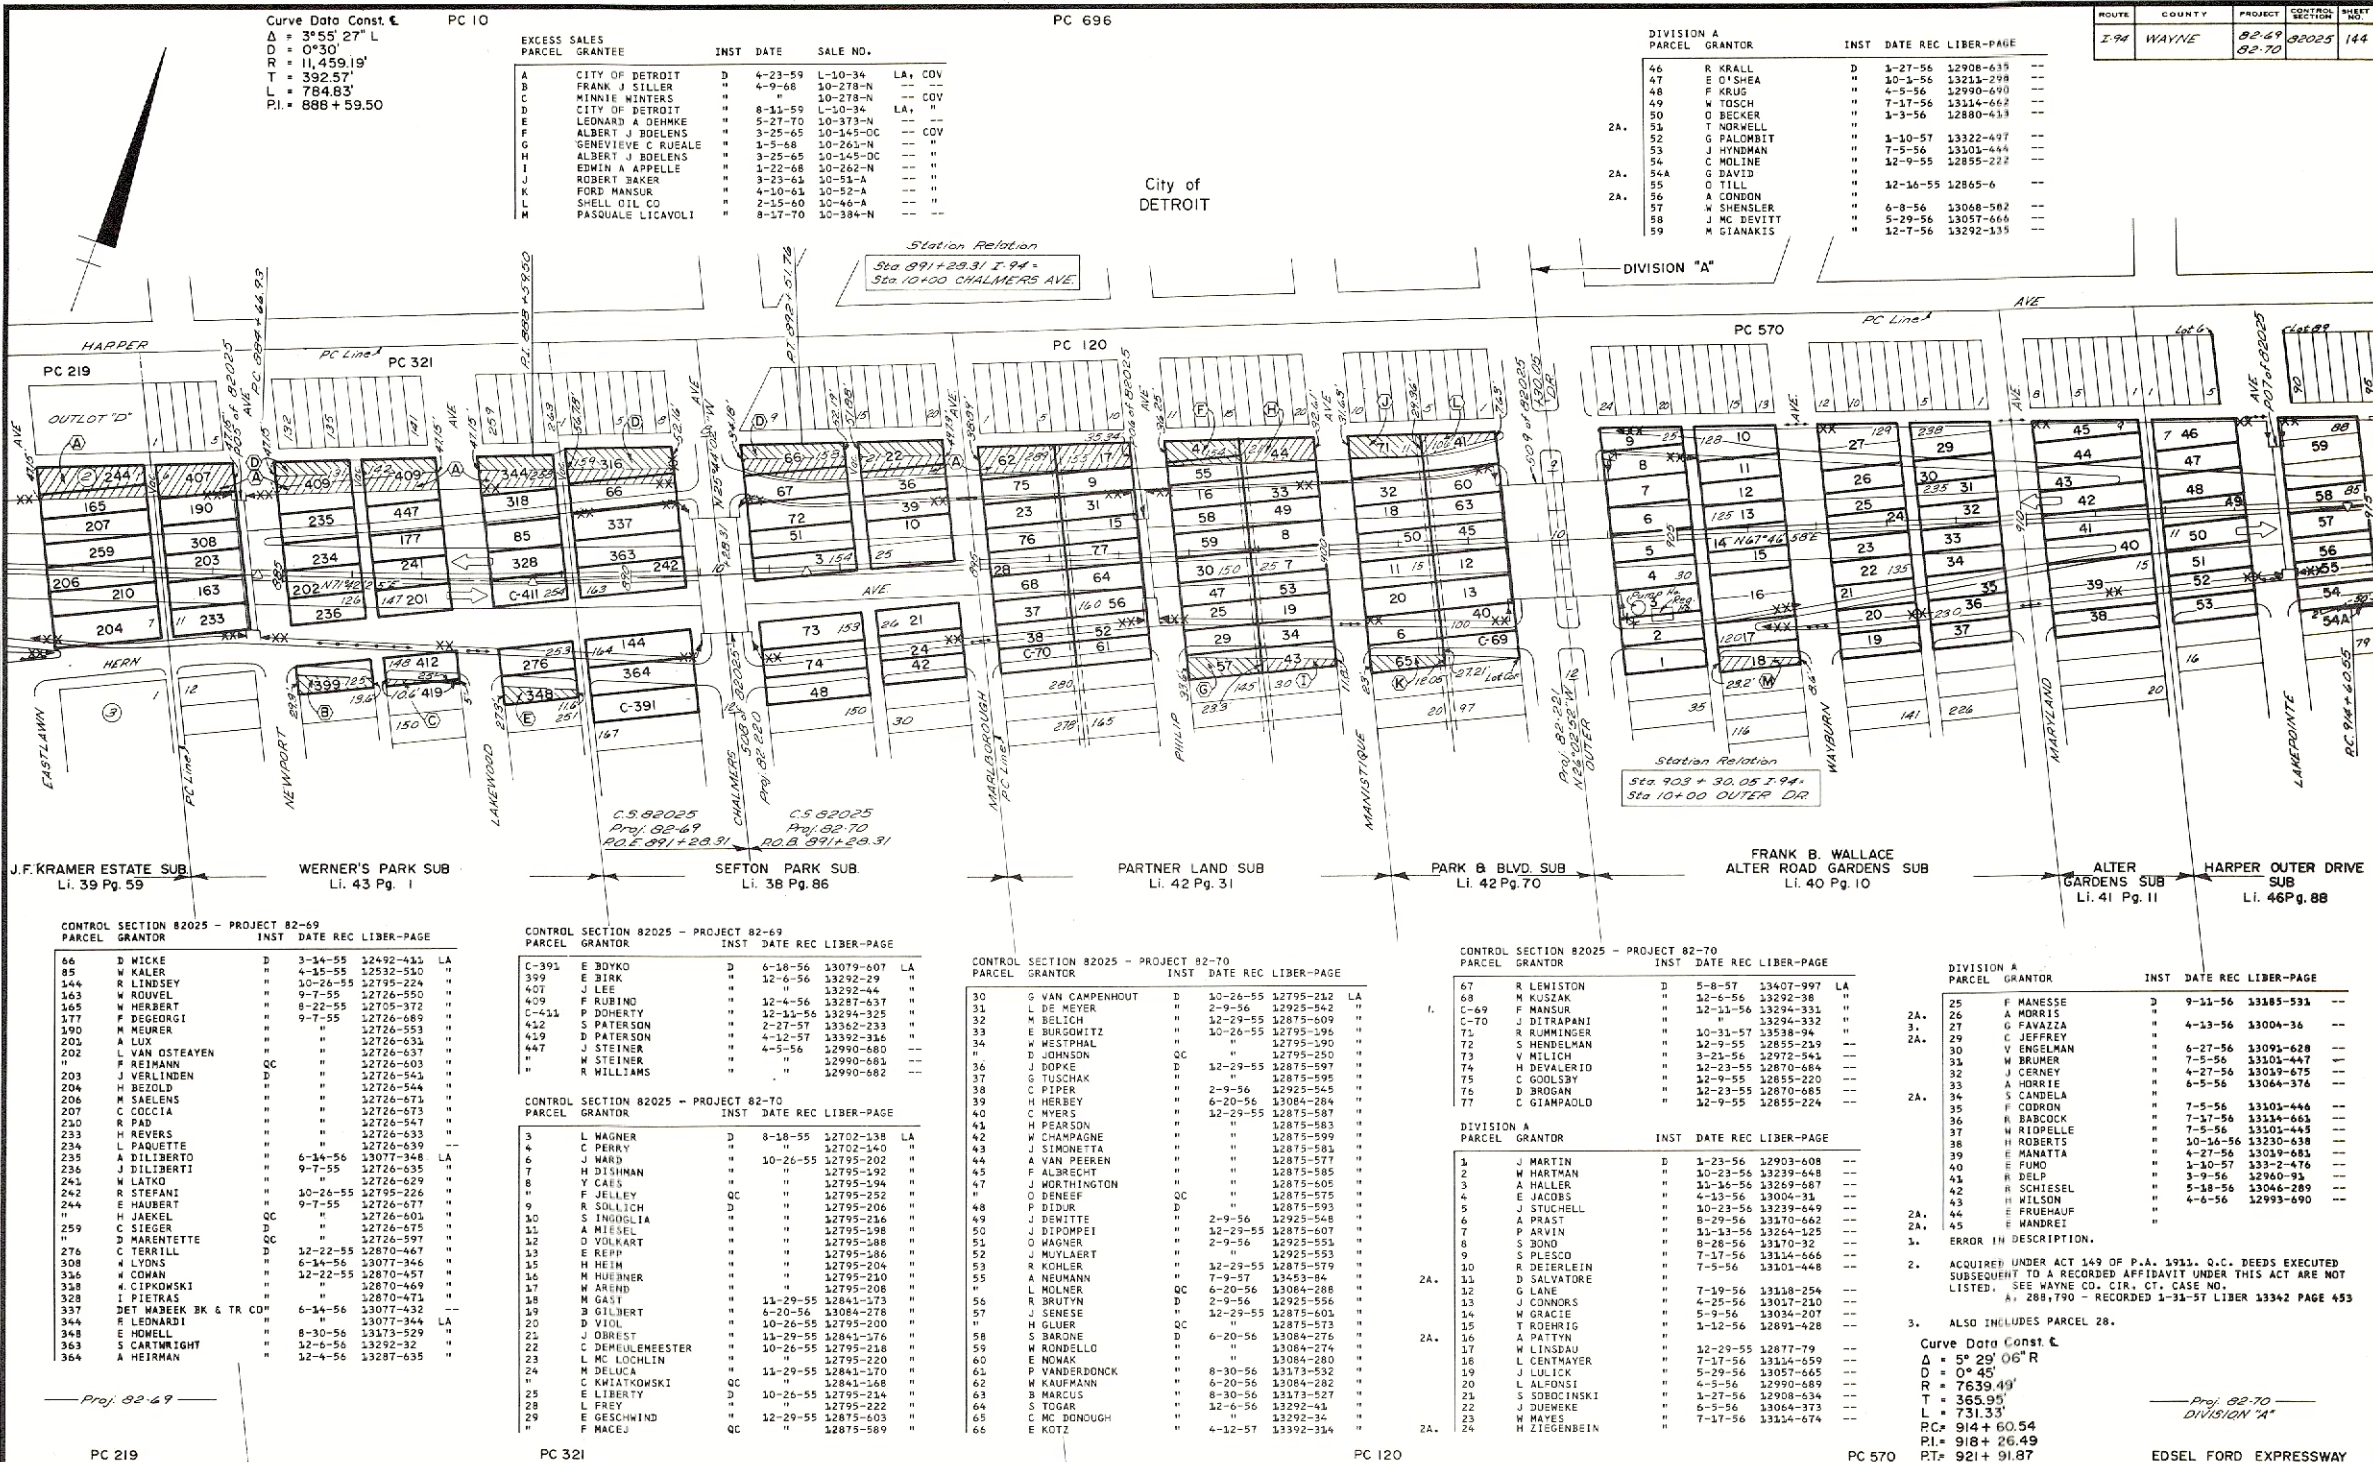

CONTROL SECTION 82025 - PROJECT 82-69	PARCEL	GRANTOR	INST	DATE	REC	LIBER-PAGE
66	D WICKE	"	D	3-14-55	12492-433	LA
85	W KALER	"	"	4-15-55	12532-530	"
144	R LINDSEY	"	"	10-26-55	12795-224	"
163	N ROUVEL	"	"	9-7-55	12726-550	"
165	M HERBERT	"	"	8-22-55	12705-372	"
177	F DEGEORGI	"	"	9-7-55	12726-689	"
190	W NEUMER	"	"	"	12726-553	"
201	A LUX	"	"	"	12726-635	"
202	L VAN OSTEAYEN	"	"	"	12726-637	"
202	F REIMANN	QC	"	"	12726-603	"
203	J VERLINDEN	"	"	"	12726-563	"
204	H BEZOLD	"	"	"	12726-544	"
206	M SAELENS	"	"	"	12726-673	"
207	C COCCIA	"	"	"	12726-673	"
230	R PAD	"	"	"	12726-547	"
233	H REYERS	"	"	"	12726-633	"
234	L PAQUETTE	"	"	"	12726-639	"
235	A DILIBERTO	"	"	6-14-56	13077-348	LA
236	J DILIBERTI	"	"	9-7-55	12726-635	"
241	M LATKO	"	"	"	12726-629	"
242	R STEFANI	"	"	10-26-55	12795-226	"
244	E HAUBERT	"	"	9-7-55	12726-677	"
244	H JAEKEL	QC	"	"	12726-601	"
259	C SIEGER	D	"	"	12726-675	"
276	D MARENTE	QC	"	"	12726-597	"
308	C TERRILL	"	"	12-22-55	12870-467	"
308	A LYONS	"	"	6-14-56	13077-346	"
336	C COMAN	"	"	"	12870-457	"
338	I PIETRAS	"	"	"	12870-475	"
338	DET MAREK BK & TR CO	"	"	6-14-56	13077-432	--
344	R LEONARDI	"	"	"	13077-344	LA
348	E HOWELL	"	"	8-30-56	13373-529	"
363	S CARTMRIGHT	"	"	12-6-56	13292-32	"
364	A HEIRMAN	"	"	12-4-56	13287-635	"

CONTROL SECTION 82025 - PROJECT 82-69	PARCEL	GRANTOR	INST	DATE	REC	LIBER-PAGE
C-391	E BOVVO	"	D	6-18-56	13079-507	LA
399	E BIRK	"	"	12-4-56	13292-29	"
407	J LEE	"	"	"	13292-44	"
409	F RUBINO	"	"	12-4-56	13287-637	"
C-411	P DOWERY	"	"	12-15-56	13294-325	"
429	S PATTERSON	"	"	2-27-57	13362-233	"
439	D PATTERSON	"	"	4-12-57	13392-316	"
447	J STEINER	"	"	4-5-56	12990-680	--
"	W STEINER	"	"	"	12990-681	--
"	R WILLIAMS	"	"	"	12990-682	--

CONTROL SECTION 82025 - PROJECT 82-70	PARCEL	GRANTOR	INST	DATE	REC	LIBER-PAGE
3	L WAGNER	D	"	8-18-55	12702-138	LA
4	C PERRY	"	"	"	12702-140	"
7	J WARD	"	"	10-26-55	12795-202	"
8	M DILHMAN	"	"	"	12795-192	"
8	Y CAES	"	"	"	12795-194	"
9	F JELLEY	QC	"	"	12795-252	"
10	R SOLLICH	"	"	"	12795-206	"
10	S INDIOLA	"	"	"	12795-236	"
11	A MIESEL	"	"	"	12795-198	"
12	D VOLKART	"	"	"	12795-188	"
13	E REHR	"	"	"	12795-186	"
15	H HEIM	"	"	"	12795-208	"
16	M HUBNER	"	"	"	12795-210	"
17	M ARNDT	"	"	"	12795-208	"
18	N GALT	"	"	12-29-55	12841-273	"
19	B GILBERT	"	"	6-20-56	13084-278	"
20	D VIOL	"	"	10-26-55	12795-200	"
21	J OBRIST	"	"	11-29-55	12841-176	"
22	C DEMULENEESTER	"	"	10-26-55	12795-208	"
23	L M LOCHLIN	"	"	"	12795-220	"
24	M DELUCA	"	"	11-29-55	12841-170	"
25	C KWIATKOWSKI	QC	"	"	12841-168	"
25	E LIBERTY	"	"	10-26-55	13079-234	"
28	L FREY	"	"	12-6-56	13292-32	"
29	E GESCHWIND	"	"	12-29-55	12875-603	"
65	F MACEJ	QC	"	"	12875-589	"

CONTROL SECTION 82025 - PROJECT 82-70	PARCEL	GRANTOR	INST	DATE	REC	LIBER-PAGE
30	S VAN CAMPENHOUT	D	"	10-26-55	12795-232	LA
31	L DE MEYER	"	"	2-9-56	12925-542	"
32	M BELICH	"	"	12-29-55	12875-609	"
33	E BURGOWITZ	"	"	10-26-55	12795-196	"
34	W WESTPHAL	"	"	"	12795-190	"
34	D JOHNSON	QC	"	"	12795-250	"
36	J DOPKE	D	"	12-29-55	12875-597	"
37	S TUSCHAK	"	"	"	12875-598	"
38	C PIPER	"	"	2-9-56	12925-545	"
39	H HERBEY	"	"	6-20-56	13084-284	"
40	C MYERS	"	"	12-29-55	12875-587	"
41	H PEARSON	"	"	"	12875-583	"
42	H CHAMPAGNE	"	"	"	12875-599	"
43	J SIMONETTA	"	"	"	12875-581	"
44	A VAN PEEREN	"	"	"	12875-577	"
45	F ALBRECHT	"	"	"	12875-585	"
47	J WORTHINGTON	"	"	"	12875-505	"
48	O DENEFF	QC	"	"	12875-575	"
49	P BIDUR	"	"	"	12875-593	"
49	J DOWITTE	"	"	2-9-56	12925-548	"
50	O WAGNER	"	"	12-29-55	12875-607	"
51	J MUYLAERT	"	"	2-9-56	12925-551	"
52	R KOHLER	"	"	"	12925-553	"
55	A NEUMANN	QC	"	7-9-57	13453-84	"
56	L HOLNER	"	"	6-20-56	13084-288	"
57	M GALT	"	"	12-29-55	12875-579	"
57	J SENESE	"	"	12-29-55	12875-601	"
58	H GLUER	QC	"	"	12875-573	"
58	S BARONE	D	"	6-20-56	13084-276	"
59	W RONDRELLO	"	"	10-26-55	12795-218	"
60	E NOWAK	"	"	"	13084-280	"
61	P VANDERDONCK	"	"	8-30-56	13173-532	"
62	M KAUFMANN	"	"	6-20-56	13084-282	"
63	B MARCUS	"	"	8-30-56	13173-527	"
64	S TODAR	"	"	12-6-56	13292-43	"
65	C MC DONOUGH	"	"	"	13292-34	"
66	E KOTZ	"	"	4-12-57	13392-314	"

CONTROL SECTION 82025 - PROJECT 82-70	PARCEL	GRANTOR	INST	DATE	REC	LIBER-PAGE
67	R LEWISTON	D	"	5-8-57	13407-997	LA
68	M KUSZAK	"	"	12-6-56	13292-38	"
C-69	F MANSUR	"	"	12-11-56	13294-331	"
C-70	J DITRAPANI	"	"	"	13294-332	"
71	R RUMMINGER	"	"	10-31-57	13538-94	"
72	S HENDELMAN	"	"	12-9-55	12855-239	"
73	W MILICH	"	"	3-21-56	12972-541	"
74	H DEVALERIO	"	"	12-23-55	12870-684	"
75	C GOOLSBY	"	"	12-9-55	12855-220	"
76	D BROGAN	"	"	12-23-55	12870-689	"
77	C GIAMPAOLO	"	"	12-9-55	12855-224	--

DIVISION A	PARCEL	GRANTOR	INST	DATE	REC	LIBER-PAGE
1	J MARTIN	D	"	1-23-56	12903-608	--
2	A HALLER	"	"	10-23-56	13238-687	--
3	A HALLER	"	"	11-16-56	13269-687	--
4	E JACOBS	"	"	4-13-56	13004-31	--
5	J STACHELL	"	"	10-23-56	13239-649	--
6	A PRATT	"	"	8-29-56	13370-662	--
7	P ARVIN	"	"	11-13-56	13264-125	--
8	S BONO	"	"	8-28-56	13370-32	--
9	S PLESKO	"	"	7-17-56	13314-666	--
10	R DEERLEIN	"	"	7-5-56	13303-448	--
11	D SALVATORE	"	"	"	"	--
12	G LANE	"	"	7-19-56	13318-254	--
13	J CONNORS	"	"	12-25-56	13037-210	--
14	S GRACIE	"	"	5-9-56	13034-207	--
15	T ROHRIG	"	"	1-12-56	12893-428	--
16	A PATTY	"	"	12-29-55	12877-79	--
17	W LINDAU	"	"	7-17-56	13314-659	--
18	L CENTMAYER	"	"	5-29-56	13057-665	--
19	J LULICK	"	"	4-3-56	12990-689	--
20	L ALFONSI	"	"	3-27-56	12908-634	--
21	S SOBOSINSKI	"	"	6-5-56	13064-373	--
22	J DUENKE	"	"	"	"	--
23	M MAYES	"	"	7-17-56	13314-674	--
24	H ZIEGENBEIN	"	"	"	"	--

DIVISION A	PARCEL	GRANTOR	INST	DATE	REC	LIBER-PAGE
25	F MANESSE	D	"	9-11-56	13185-531	--
26	A MORRIS	"	"	4-13-56	13004-36	--
27	C JEFFREY	"	"	"	"	--
29	V ENGELMAN	"	"	6-27-56	13091-628	--
30	W BRUMER	"	"	7-5-56	13501-447	--
31	J CERNEY	"	"	4-27-56	13019-675	--
32	A HORRIS	"	"	6-5-56	13064-376	--
34	S CANDELA	"	"	"	"	--
35	F CODRON	"	"	7-5-56	13501-444	--
36	R BABCOCK	"	"	7-17-56	13314-663	--
37	M RIOPELLE	"	"	7-5-56	13501-445	--
38	H ROBERTS	"	"	10-16-56	13230-638	--
39	E MANATTA	"	"	4-27-56	13019-681	--
40	E FUNO	"	"	1-10-57	133-2-476	--
41	R DELP	"	"	3-9-56	12960-91	--
42	H SCHIESEL	"	"	5-18-56	13046-289	--
43	H WILSON	"	"	4-6-56	12993-690	--
44	E FRUEHAUF	"	"	"	"	--
45	E WANDREI	"	"	"	"	--

<