

Curve Data - W. Frontage Rd.
 $\Delta = 46^\circ 28' 05''$
 $D = 28^\circ 38' 52''$
 $R = 200.00'$
 $T = 85.86'$
 $L = 162.20'$
 $PC = 18+15.99$
 $PI = 19+01.85$
 $PT = 19+78.19$

NW-NW
 Sec. 26

SW-SW
 Frac. Sec. 23

T3S - R10E

SE-SW
 Frac. Sec. 23


Curve Data - Reloc. Reack Rd.
 $\Delta = 82^\circ 57' 46''$
 $D = 28^\circ 38' 52''$
 $R = 200.00'$
 $T = 176.83'$
 $L = 289.69'$
 $PC = 1+18.17$
 $PI = 2+95.00$
 $PT = 4+07.76$

$\Delta = 33^\circ 14' 41''$
 $D = 4^\circ 00'$
 $R = 1432.40'$
 $T = 427.63'$
 $L = 831.12'$
 $PC = 10+10.62$
 $PI = 14+38.25$
 $PT = 18+41.74$

ROUTE COUNTY PROJECT CONTROL SHEET
 US-25 WAYNE 82/91 99

NE-SW
 Frac. Sec. 23

DATE	BY	OPERATION
1-1-63	LUDERMAN	DRAWN
1-1-63	LUDERMAN	POSTED
1-1-63	BUSHNELL	CHECKED
1-1-63	BUSHNELL	REVIEWED
1-1-63	BUSHNELL	REVISED

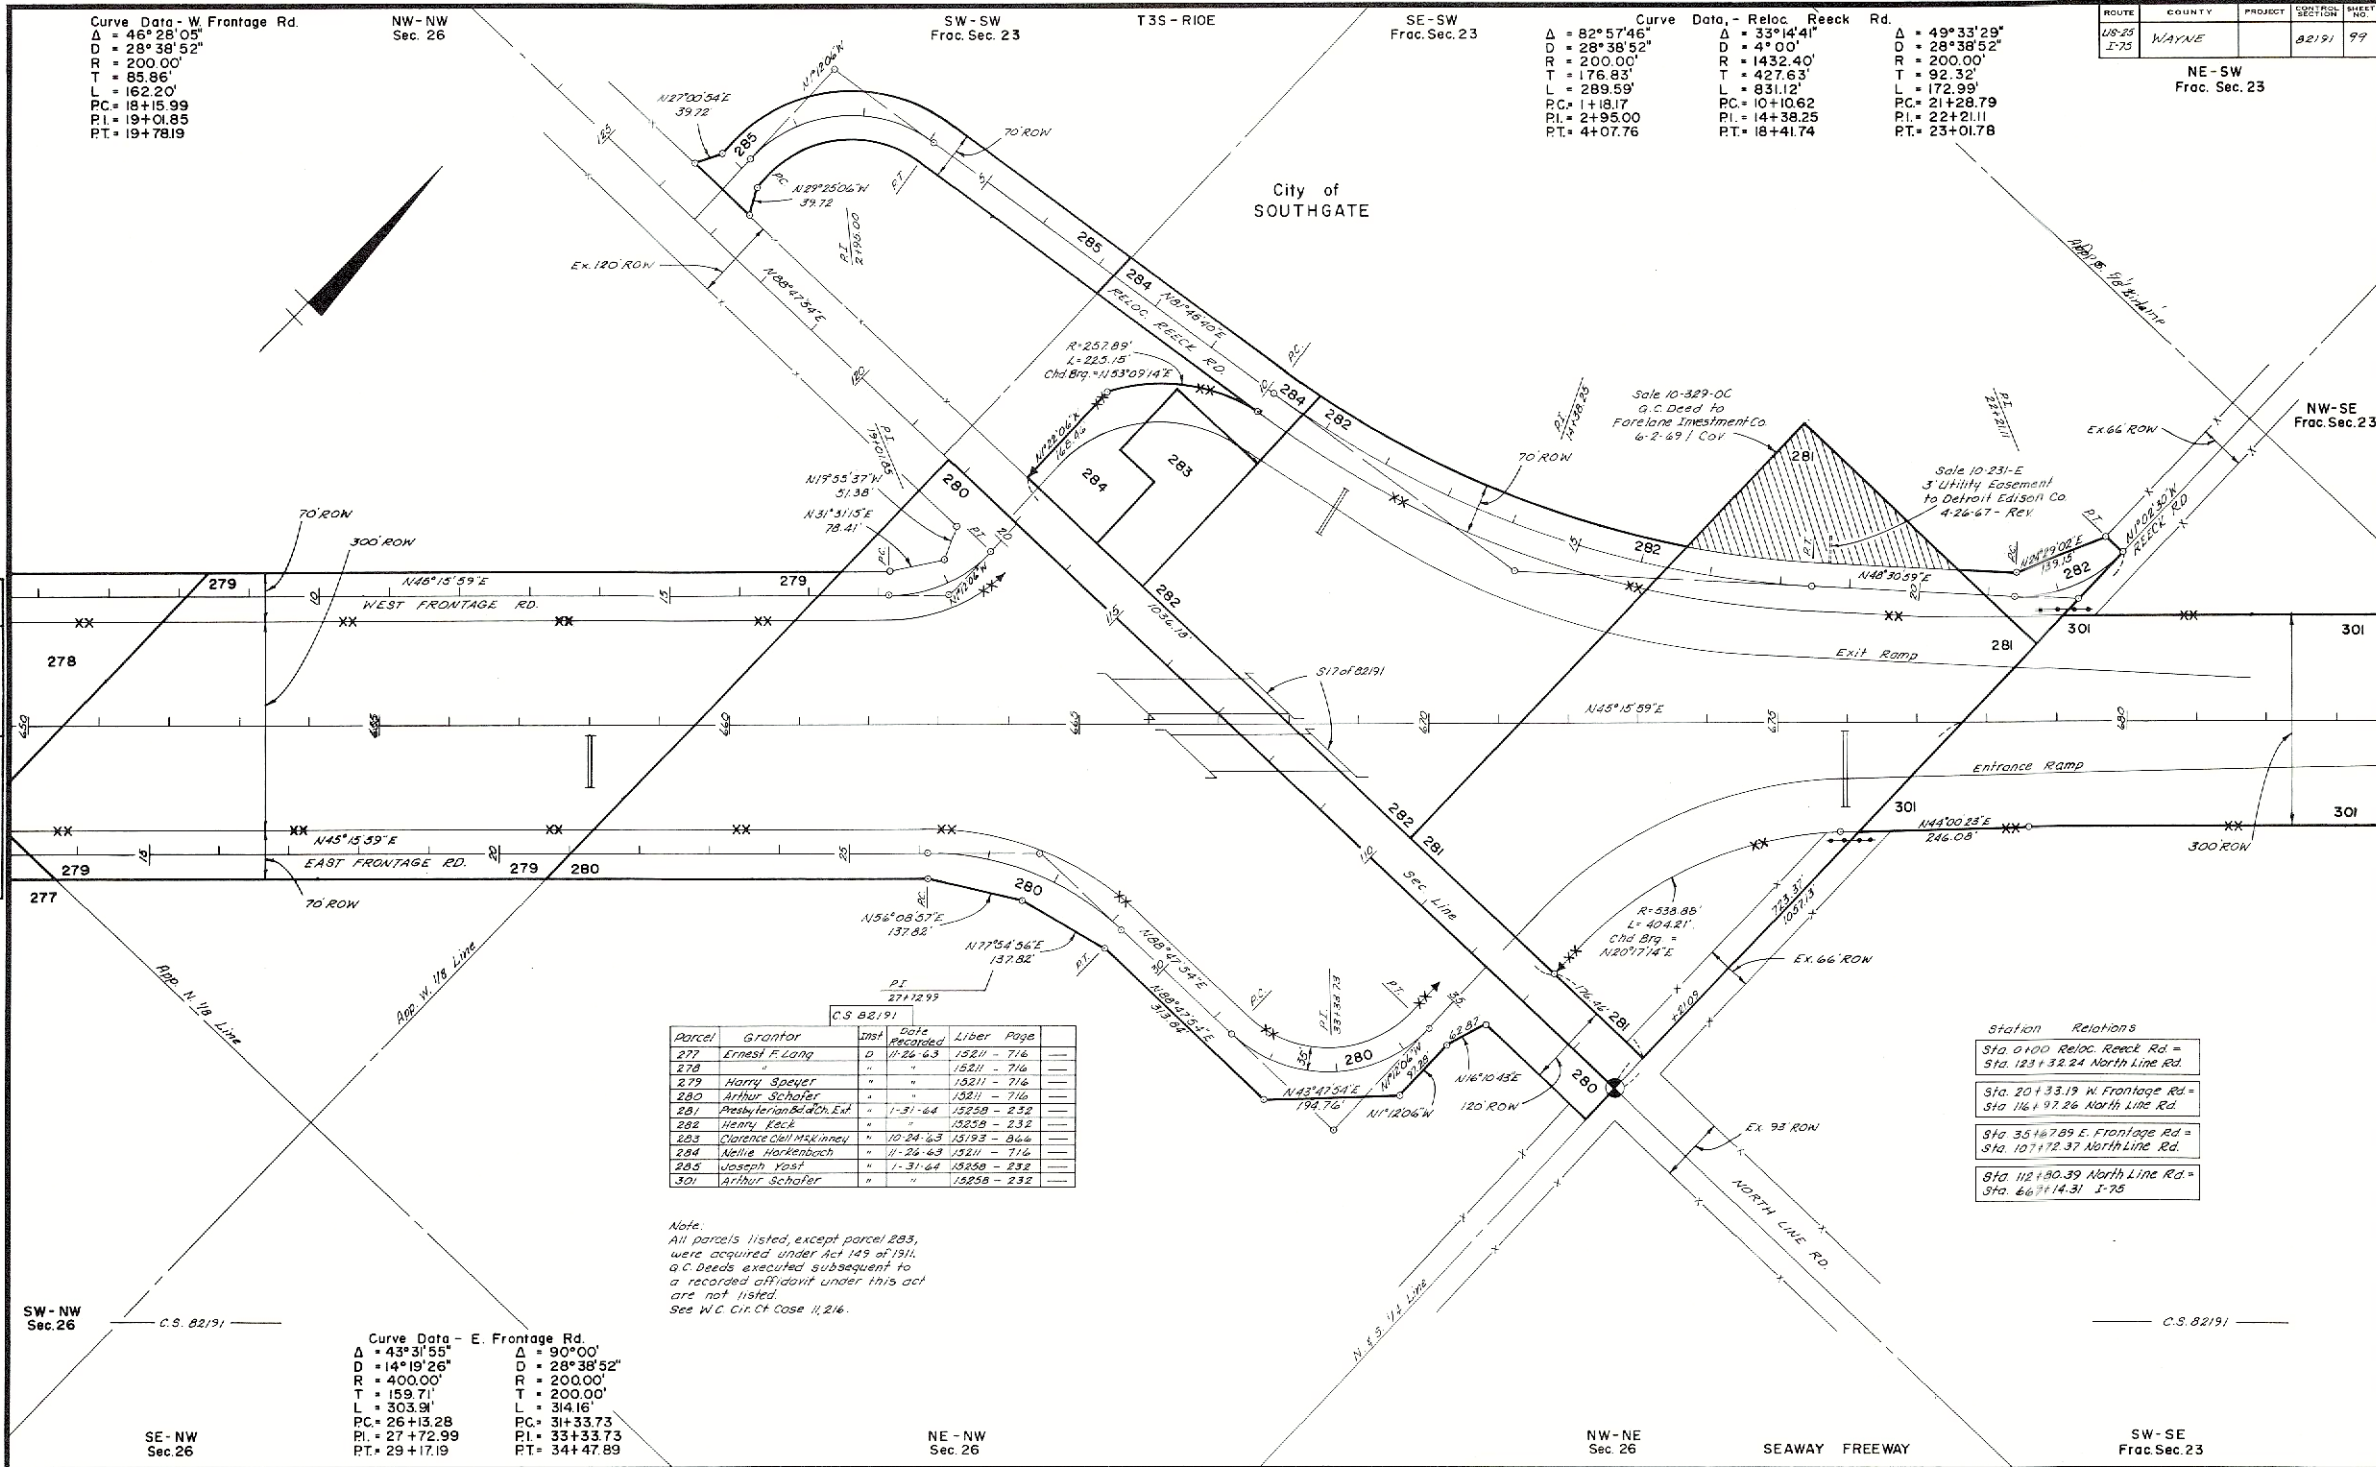

Parcel	Grantor	Inst.	Date Recorded	Liber	Page
277	Ernest F. Long	D	11-26-63	15211	716
278	"	"	"	15211	716
279	Harry Speyer	"	"	15211	716
280	Arthur Schafer	"	"	15211	716
281	Presbyterian Bd. of Ch. Ext.	"	1-31-64	15258	232
282	Henry Reack	"	"	15258	232
283	Clarence Chas. McKinney	"	10-24-63	15193	866
284	Nellie Horkenbach	"	11-26-63	15211	716
285	Joseph Yost	"	1-31-64	15258	232
301	Arthur Schafer	"	"	15258	232

Note:
 All parcels listed, except parcel 283,
 were acquired under Act 149 of 1911.
 G.C. Deeds executed subsequent to
 a recorded affidavit under this act
 are not listed.
 See W.C. Cir. Ct. Case 11,216.

Curve Data - E. Frontage Rd.
 $\Delta = 43^\circ 31' 55''$
 $D = 14^\circ 19' 26''$
 $R = 400.00'$
 $T = 159.71'$
 $L = 303.91'$
 $PC = 26+13.28$
 $PI = 27+72.99$
 $PT = 29+17.19$

$\Delta = 90^\circ 00'$
 $D = 28^\circ 38' 52''$
 $R = 200.00'$
 $T = 200.00'$
 $L = 314.16'$
 $PC = 31+33.73$
 $PI = 33+33.73$
 $PT = 34+47.89$

NE-NW
 Sec. 26

NW-NE
 Sec. 26

SEAWAY FREEWAY

SW-SE
 Frac. Sec. 23

NORTH LINE RD.