

SE-SE
Sec.16

Curve Data
Δ = 1°11' L
D = 0°10'
R = 34377.48'
T = 355.01'
L = 710.00'
PI = Sta. 383+00

SW-SW
Sec.15

SE-SW
Sec.15


ROUTE	COUNTY	PROJECT	SECTION	SHEET NO.
I-75	WAYNE	82-212	82191	58

SW-SE
Sec.15

City of
WOODHAVEN

Station Relation
Sta. 49+99.51 Const. & West Rd. =
Sta. 377+64.68 Survey & I-75

OPERATION	BY	DATE
DRAWN	LINDERMAN	11-28-56
CHECKED	LINDERMAN	12-7-58
REVIEWED	BUSHNELL	6-22-61
REVISED		

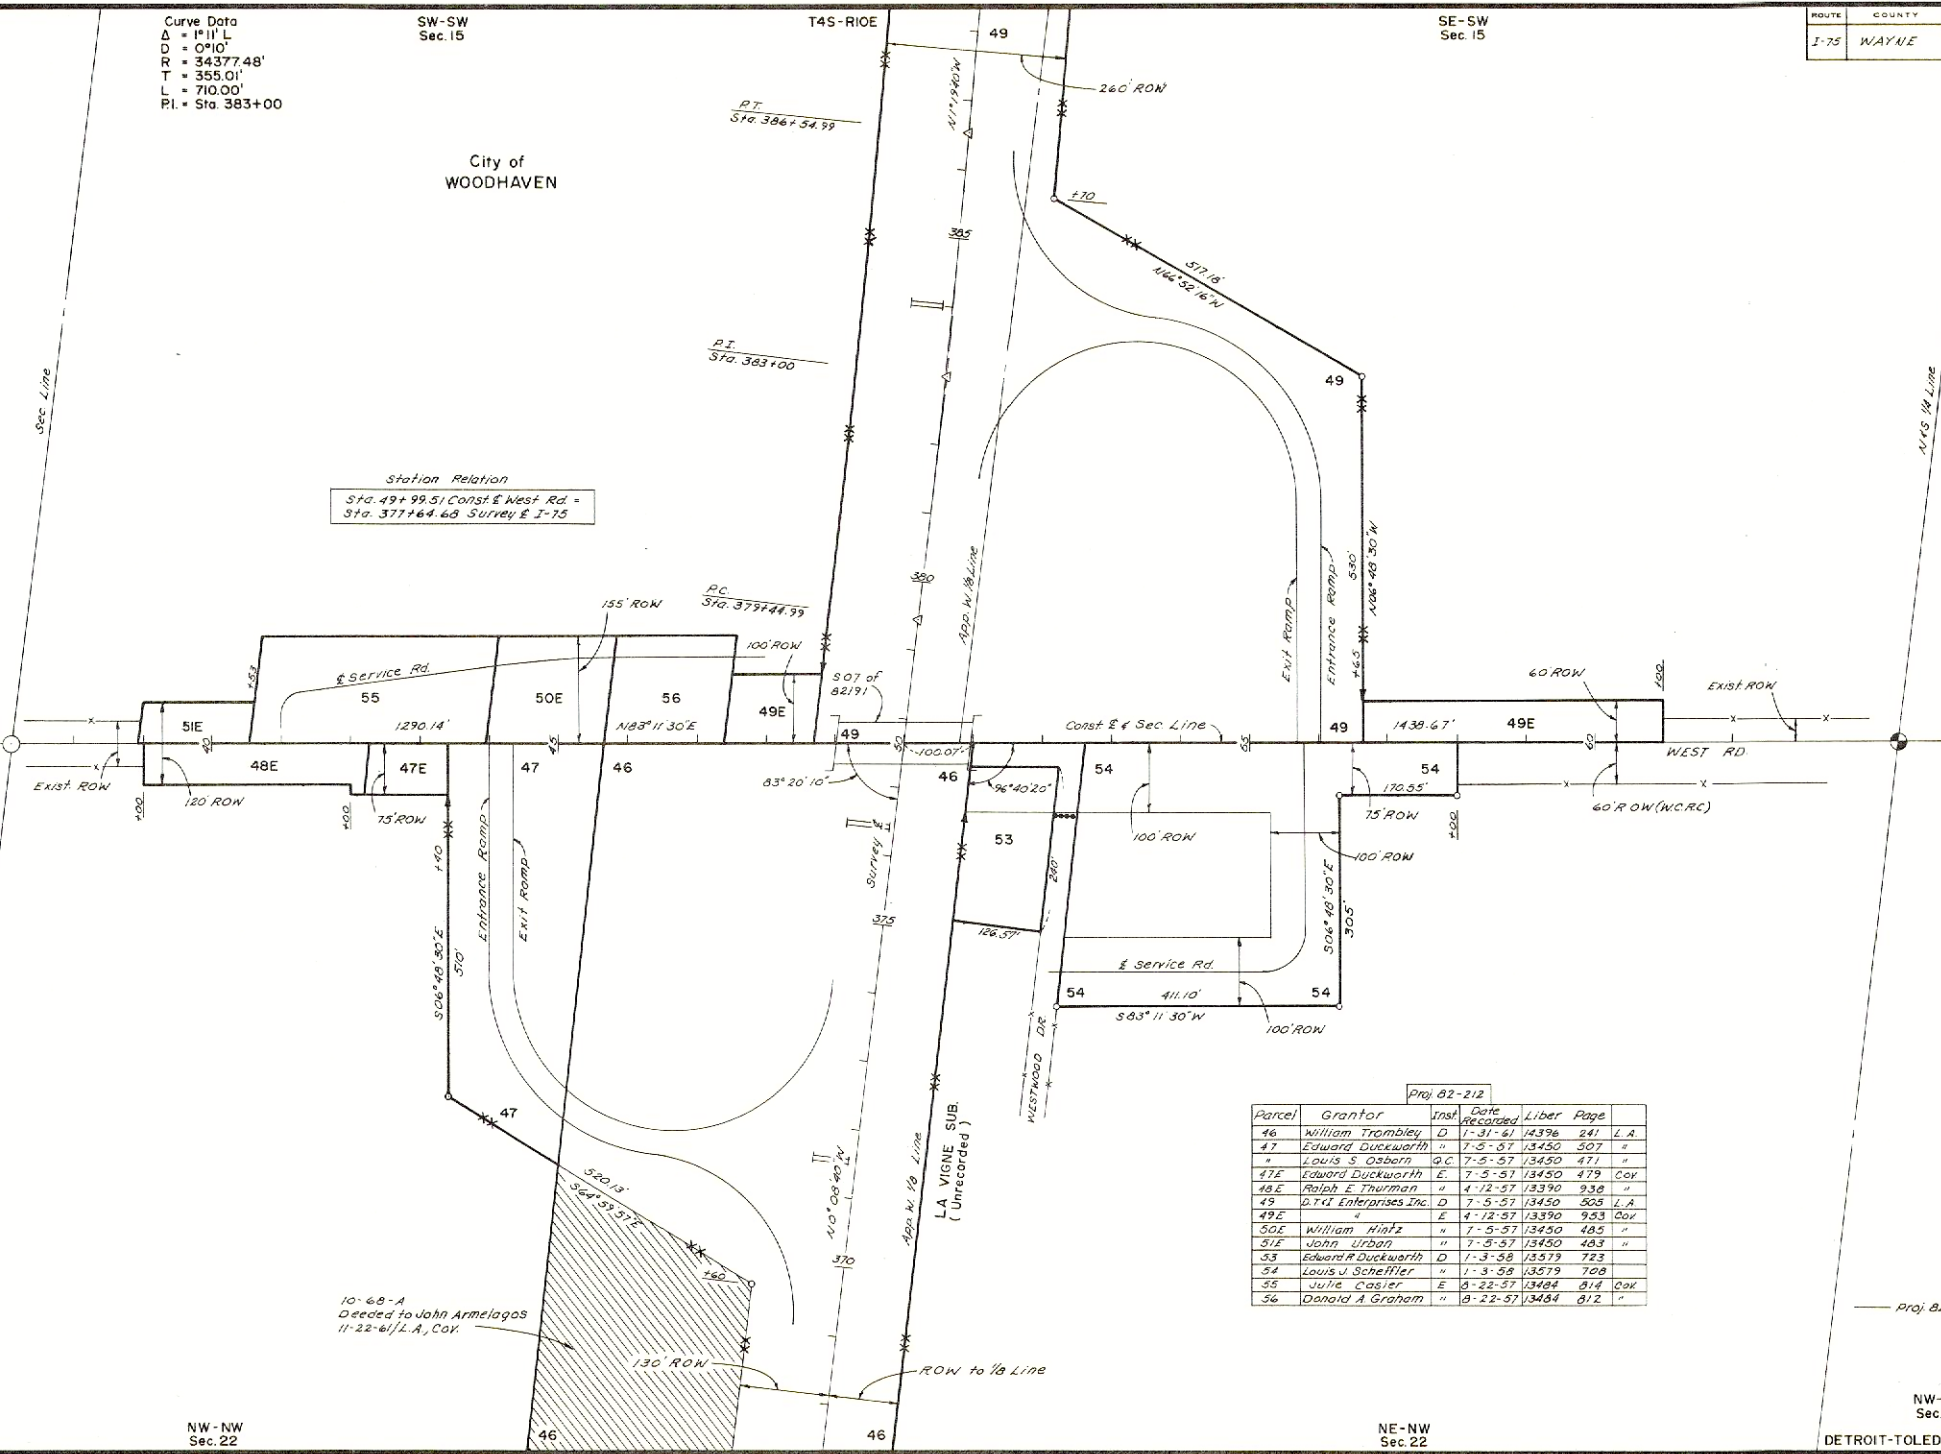

Proj. 82-212					
Parcel	Grantor	Inst.	Date Recorded	Liber	Page
46	William Trombley	D	1-31-61	14396	241 L.A.
47	Edward Duckworth	"	7-5-57	13450	507 "

Proj. 82-212

Proj. 82-212

NE-NE
Sec.21

NW-NW
Sec.22

NE-NW
Sec.22

NW-NE
Sec.22
DETROIT-TOLEDO EXPRESSWAY

WEST ROAD