


OPERATION	BY	DATE
DESIGNED	EDDY	8-7-72
PLANNED		
INSTRUMENTED		
REVIEWED		
REVISIONS		

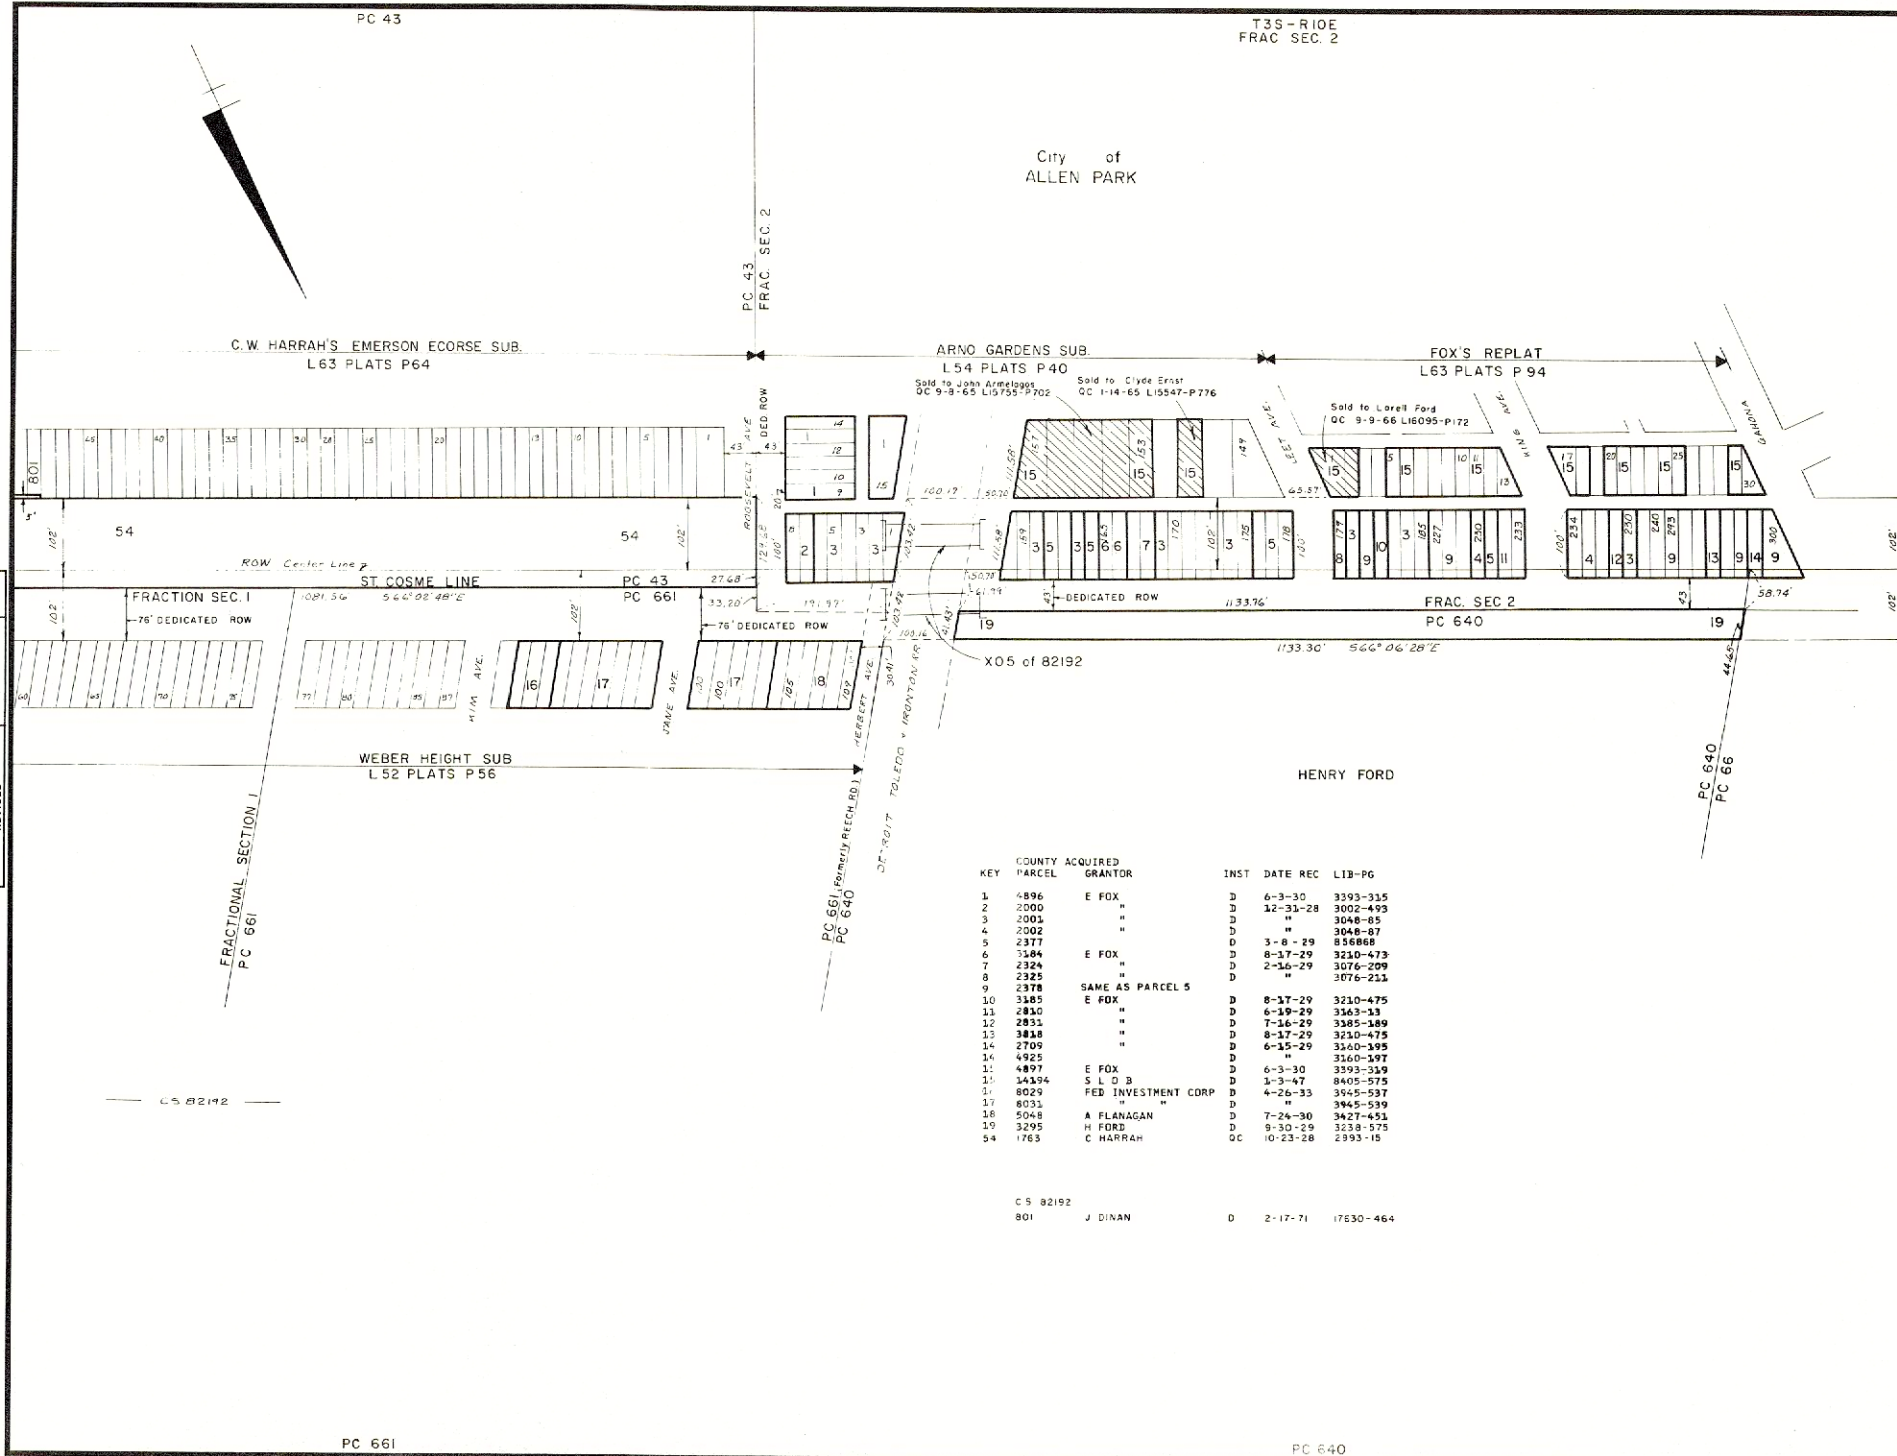

KEY	COUNTY	ACQUIRED	GRANTOR	INST	DATE REC	LIB-PG
1	4896	E FOX		D	6-3-30	3393-335
2	2000	"		D	12-31-28	3002-493
3	2001	"		D	"	3048-85
4	2002	"		D	"	3048-87
5	2377	"		D	3-8-29	856868
6	3184	E FOX		D	8-17-29	3210-473
7	3324	"		D	2-16-29	3076-209
8	3325	"		D	"	3076-213
9	2378	SAME AS PARCEL 5		D	"	"
10	3185	E FOX		D	8-17-29	3210-475
11	2810	"		D	6-19-29	3363-313
12	2831	"		D	7-16-29	3385-189
13	3818	"		D	8-17-29	3210-475
14	2709	"		D	6-15-29	3160-395
15	4895	"		D	"	3160-397
16	4897	E FOX		D	6-3-30	3393-339
17	34394	S L O B		D	1-3-47	8405-575
18	6029	FED INVESTMENT CORP		D	4-24-33	3945-537
19	6031	"		D	"	3945-539
20	5048	A FLANAGAN		D	7-24-30	3427-451
21	3295	H FORD		D	9-30-29	3238-575
22	1763	C HARRAH		D	10-23-28	2393-15

C S 82192
801 J DINAN D 2-17-71 17530-464