

NW-NW
Sec. 4NE-NW
Sec. 4

T3S-R10E

NW-NE
Sec. 4


ROUTE	COUNTY	PROJECT	CONTROL SECTION	SHEET NO.
1-94	WAYNE	82-94	82-94	33

NE-NE
Sec. 4

Parcel	Grantor	Inst.	Date	Liberal - Page
C-2	Boy E. Townsend	D	01-17-42	6204-115 L.A.
2	"	"	2-18-44	6896-138 "
C-3	Victor E. Eng	"	8-17-42	6204-115 "
C-4	Henry S. Kelly	"	"	6204-115 "
4	"	"	7-16-43	6672-108 "
C-6	Harold Kenney	"	8-17-42	6204-116 "
6	"	"	2-16-44	6892-412 "
"	James E. Bradley	QC	1-20-44	6858-574 "
"	Oscar Walz	"	"	6858-576 "
C-7	William Reeck	D	8-17-42	6204-119 "
"	State Land Board	QC	5-28-47	8637-610 "
13	Herman Nebus	D	2-18-44	6894-601 L.A.
"	State Land Board	QC	7-29-47	8743-287 "
C-18	Clayton J. Etkinger	D	9-9-42	6233-277 L.A.
18	"	"	6-28-43	6885-543 "
21	Lillian A. Wiener	"	2-18-43	6896-130 "
23	Willard Kothe	"	2-25-43	6436-602 "
139	Hugh A. Lindeman	"	6-28-43	6587-11 "
"	John H. Castle	QC	1-20-44	6858-552 "
165	Karl F. Meyer	D	6-14-44	7049-496 "
337	John F. W. Buboltz	"	2-16-44	6892-159 "

* Act 92 PA 1943

OPERATION	BY	DATE
DRAWN	A. Schultz	3/22/50
POSTED	A. Schultz	4/10/50
CHECKED	A. Schultz	4/22/50
REVISED	REDACTED	REDACTED
REVISED	REDACTED	REDACTED

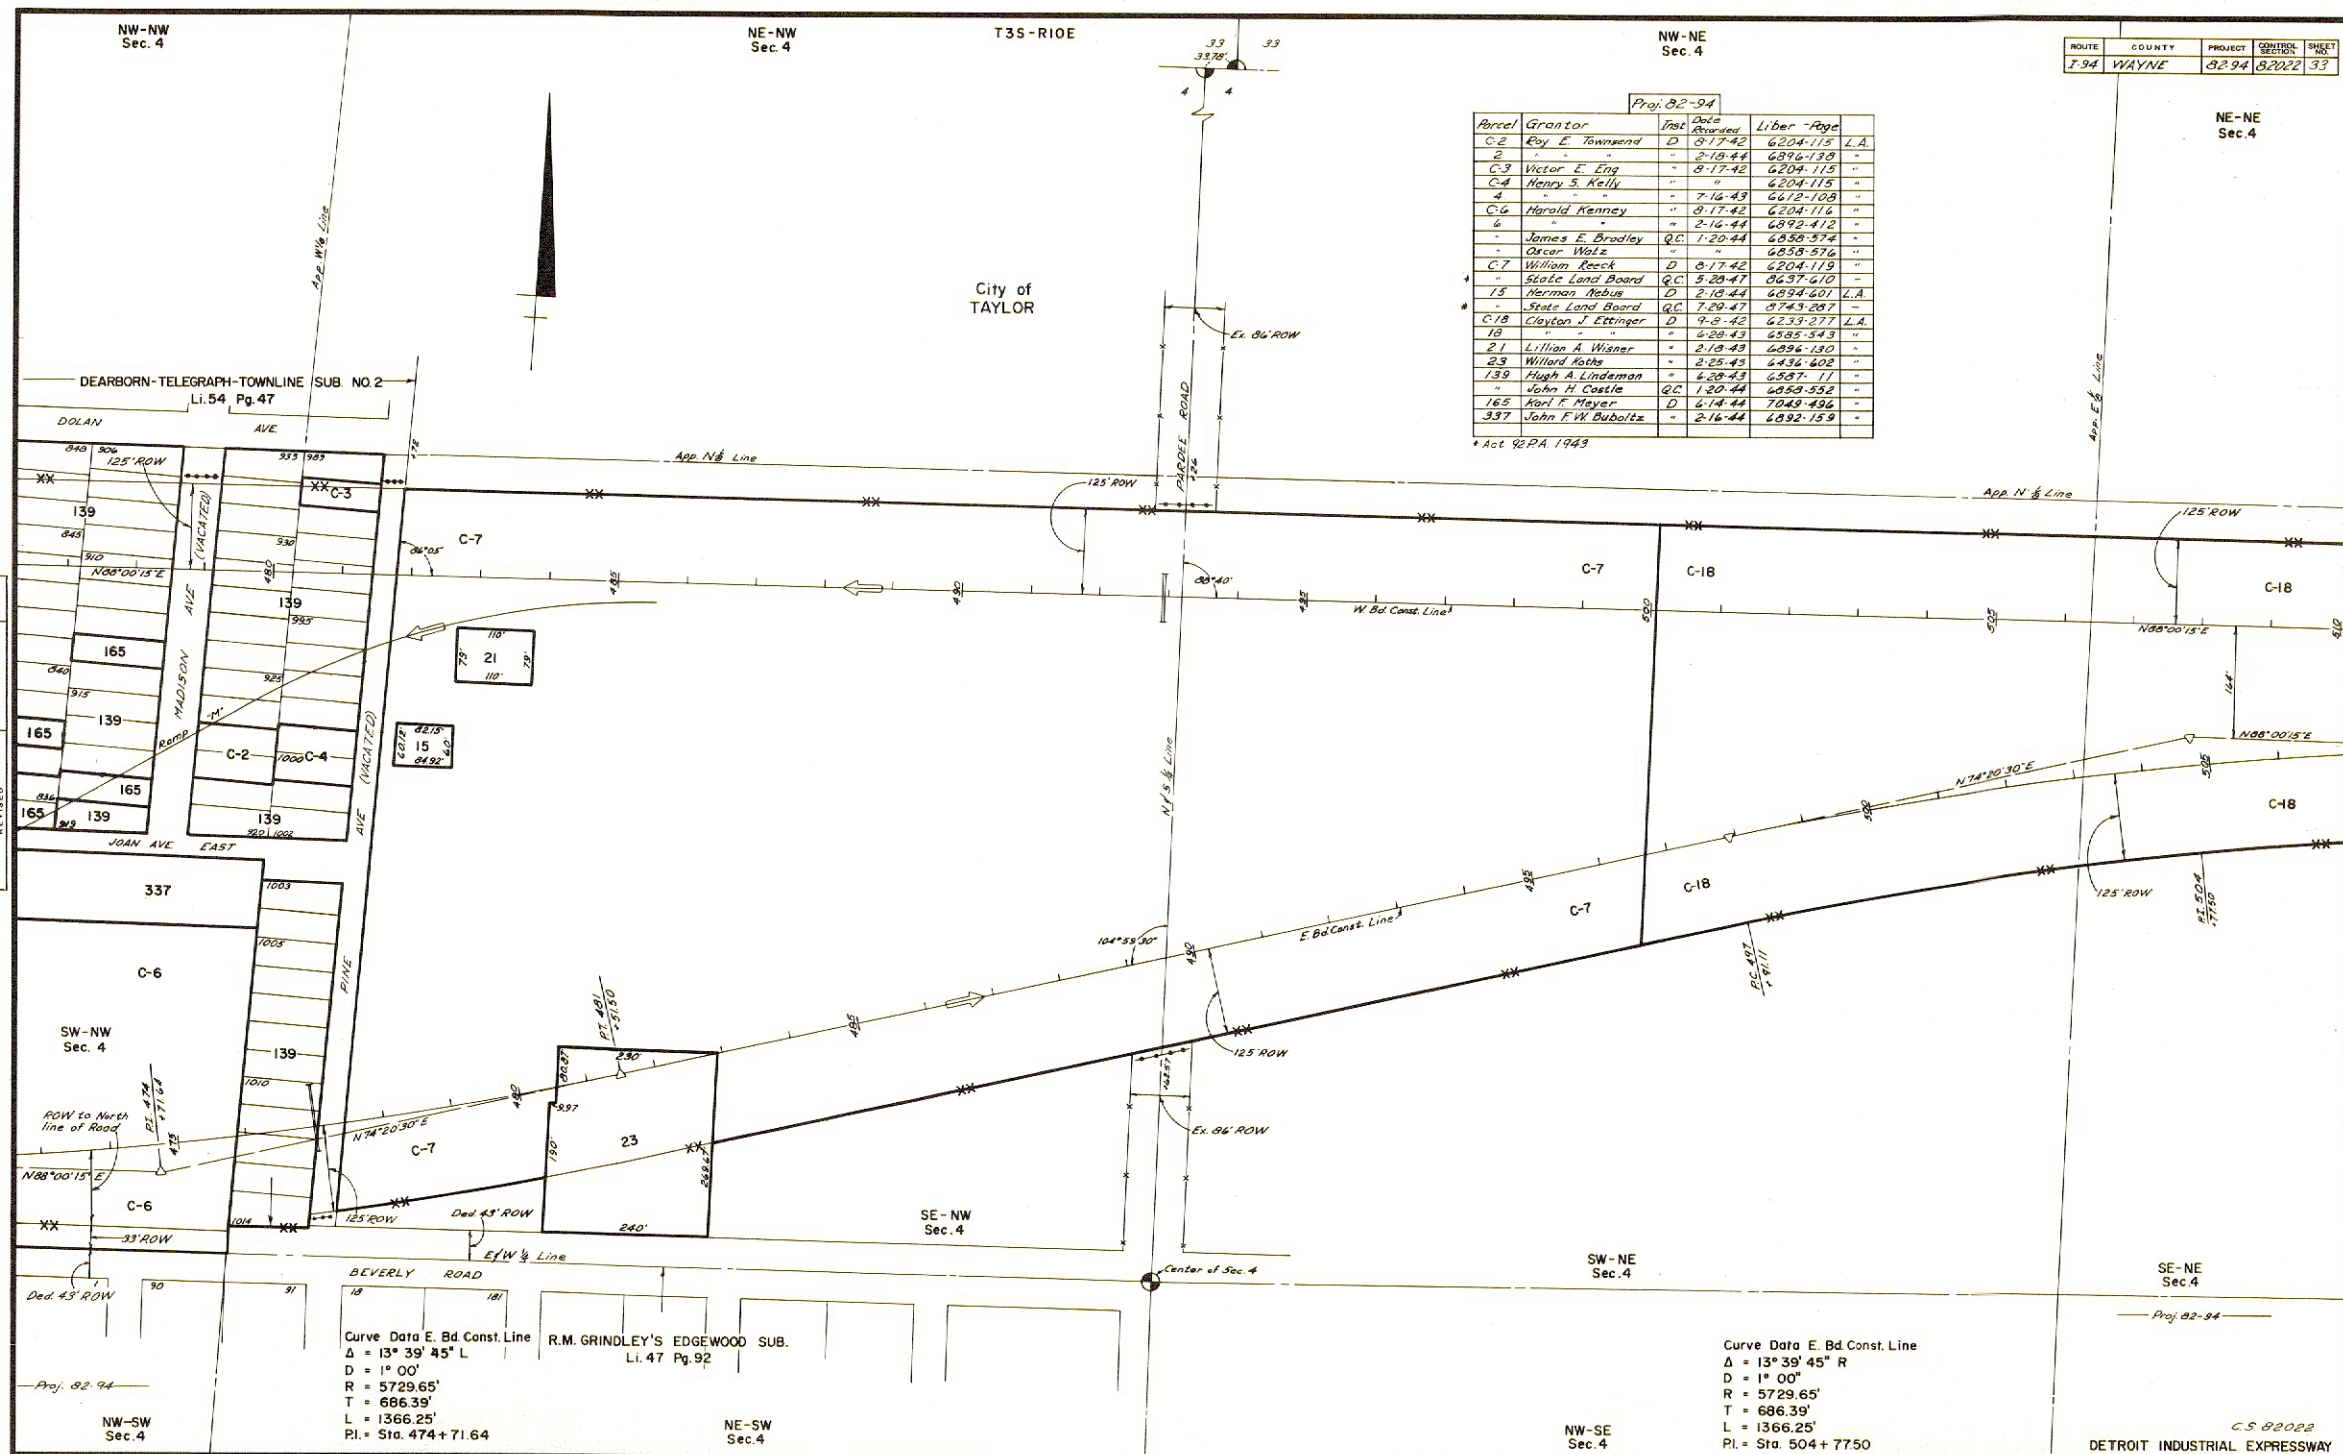

Curve Data E. Bd. Const. Line
Δ = 13° 39' 45" L
D = 1° 00'
R = 5729.65'
T = 686.39'
L = 1366.25'
PI = Sta. 474 + 71.64

R.M. GRINDLEY'S EDGEWOOD SUB.
LI. 47 Pg. 92

Curve Data E. Bd. Const. Line
Δ = 13° 39' 45" R
D = 1° 00'
R = 5729.65'
T = 686.39'
L = 1366.25'
PI = Sta. 504 + 77.50