


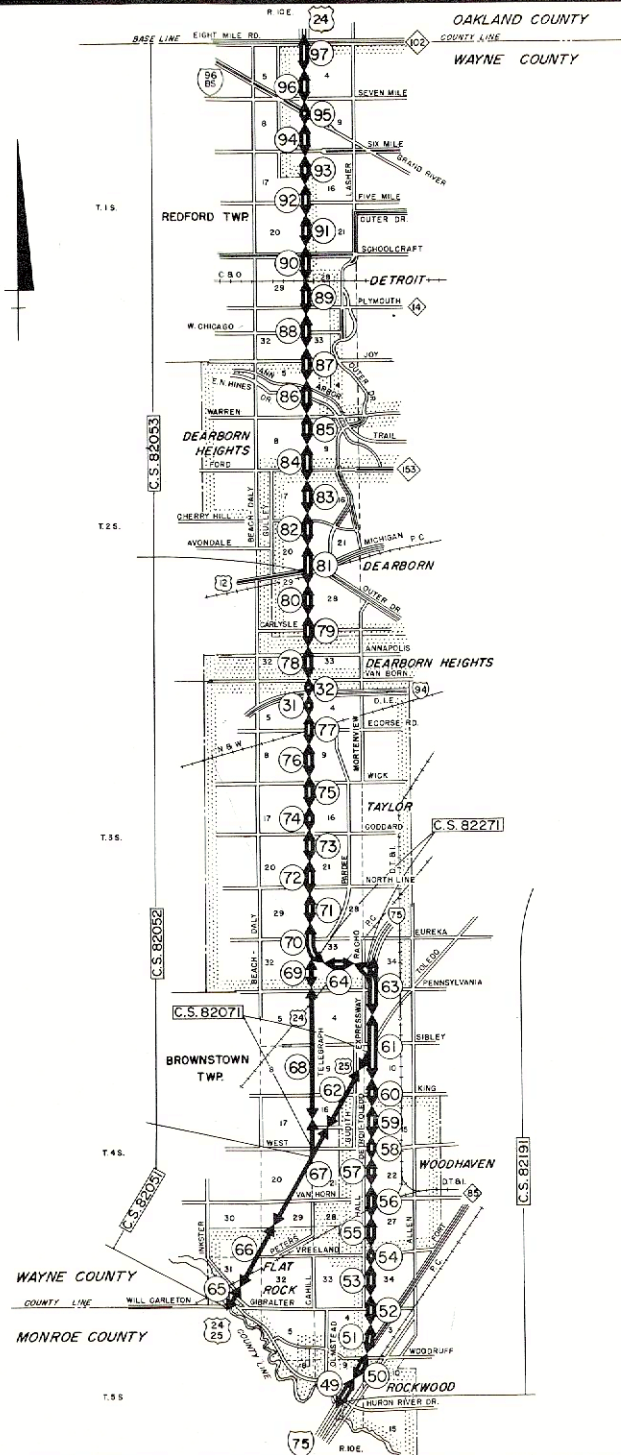

STATE OF MICHIGAN
DEPARTMENT OF STATE HIGHWAYS
HENRIK E. STAFSETH, DIRECTOR

RIGHT OF WAY MAPS OF DETROIT-TOLEDO EXPRESSWAY, I-75 & TELEGRAPH ROAD, US-24 WAYNE COUNTY

LEGEND

Numbers in circles indicate sheet numbers.
Areas within arrows indicate portion of
highway shown.

Numbers in rectangles are control section
numbers.

↔ Undivided Highway
↔ Divided Highway

TITLE MAP "B"

APPROVED BY

Charles H. Hewitt 2-27-70
RIGHT-OF-WAY OFFICER DATE

COMMISSION

CHARLES H. HEWITT, CHAIRMAN
LOUIS A. FISHER
WALLACE D. NUNN
CLAUDE J. TOBIN