


OPERATION	BY	DATE
POSTED	A. SCHULZ	10-6-99
LINKED	A. SCHULZ	10-6-99
REVIEWED	W. K. H. H.	10-11-99
REVISED		
REVISED		

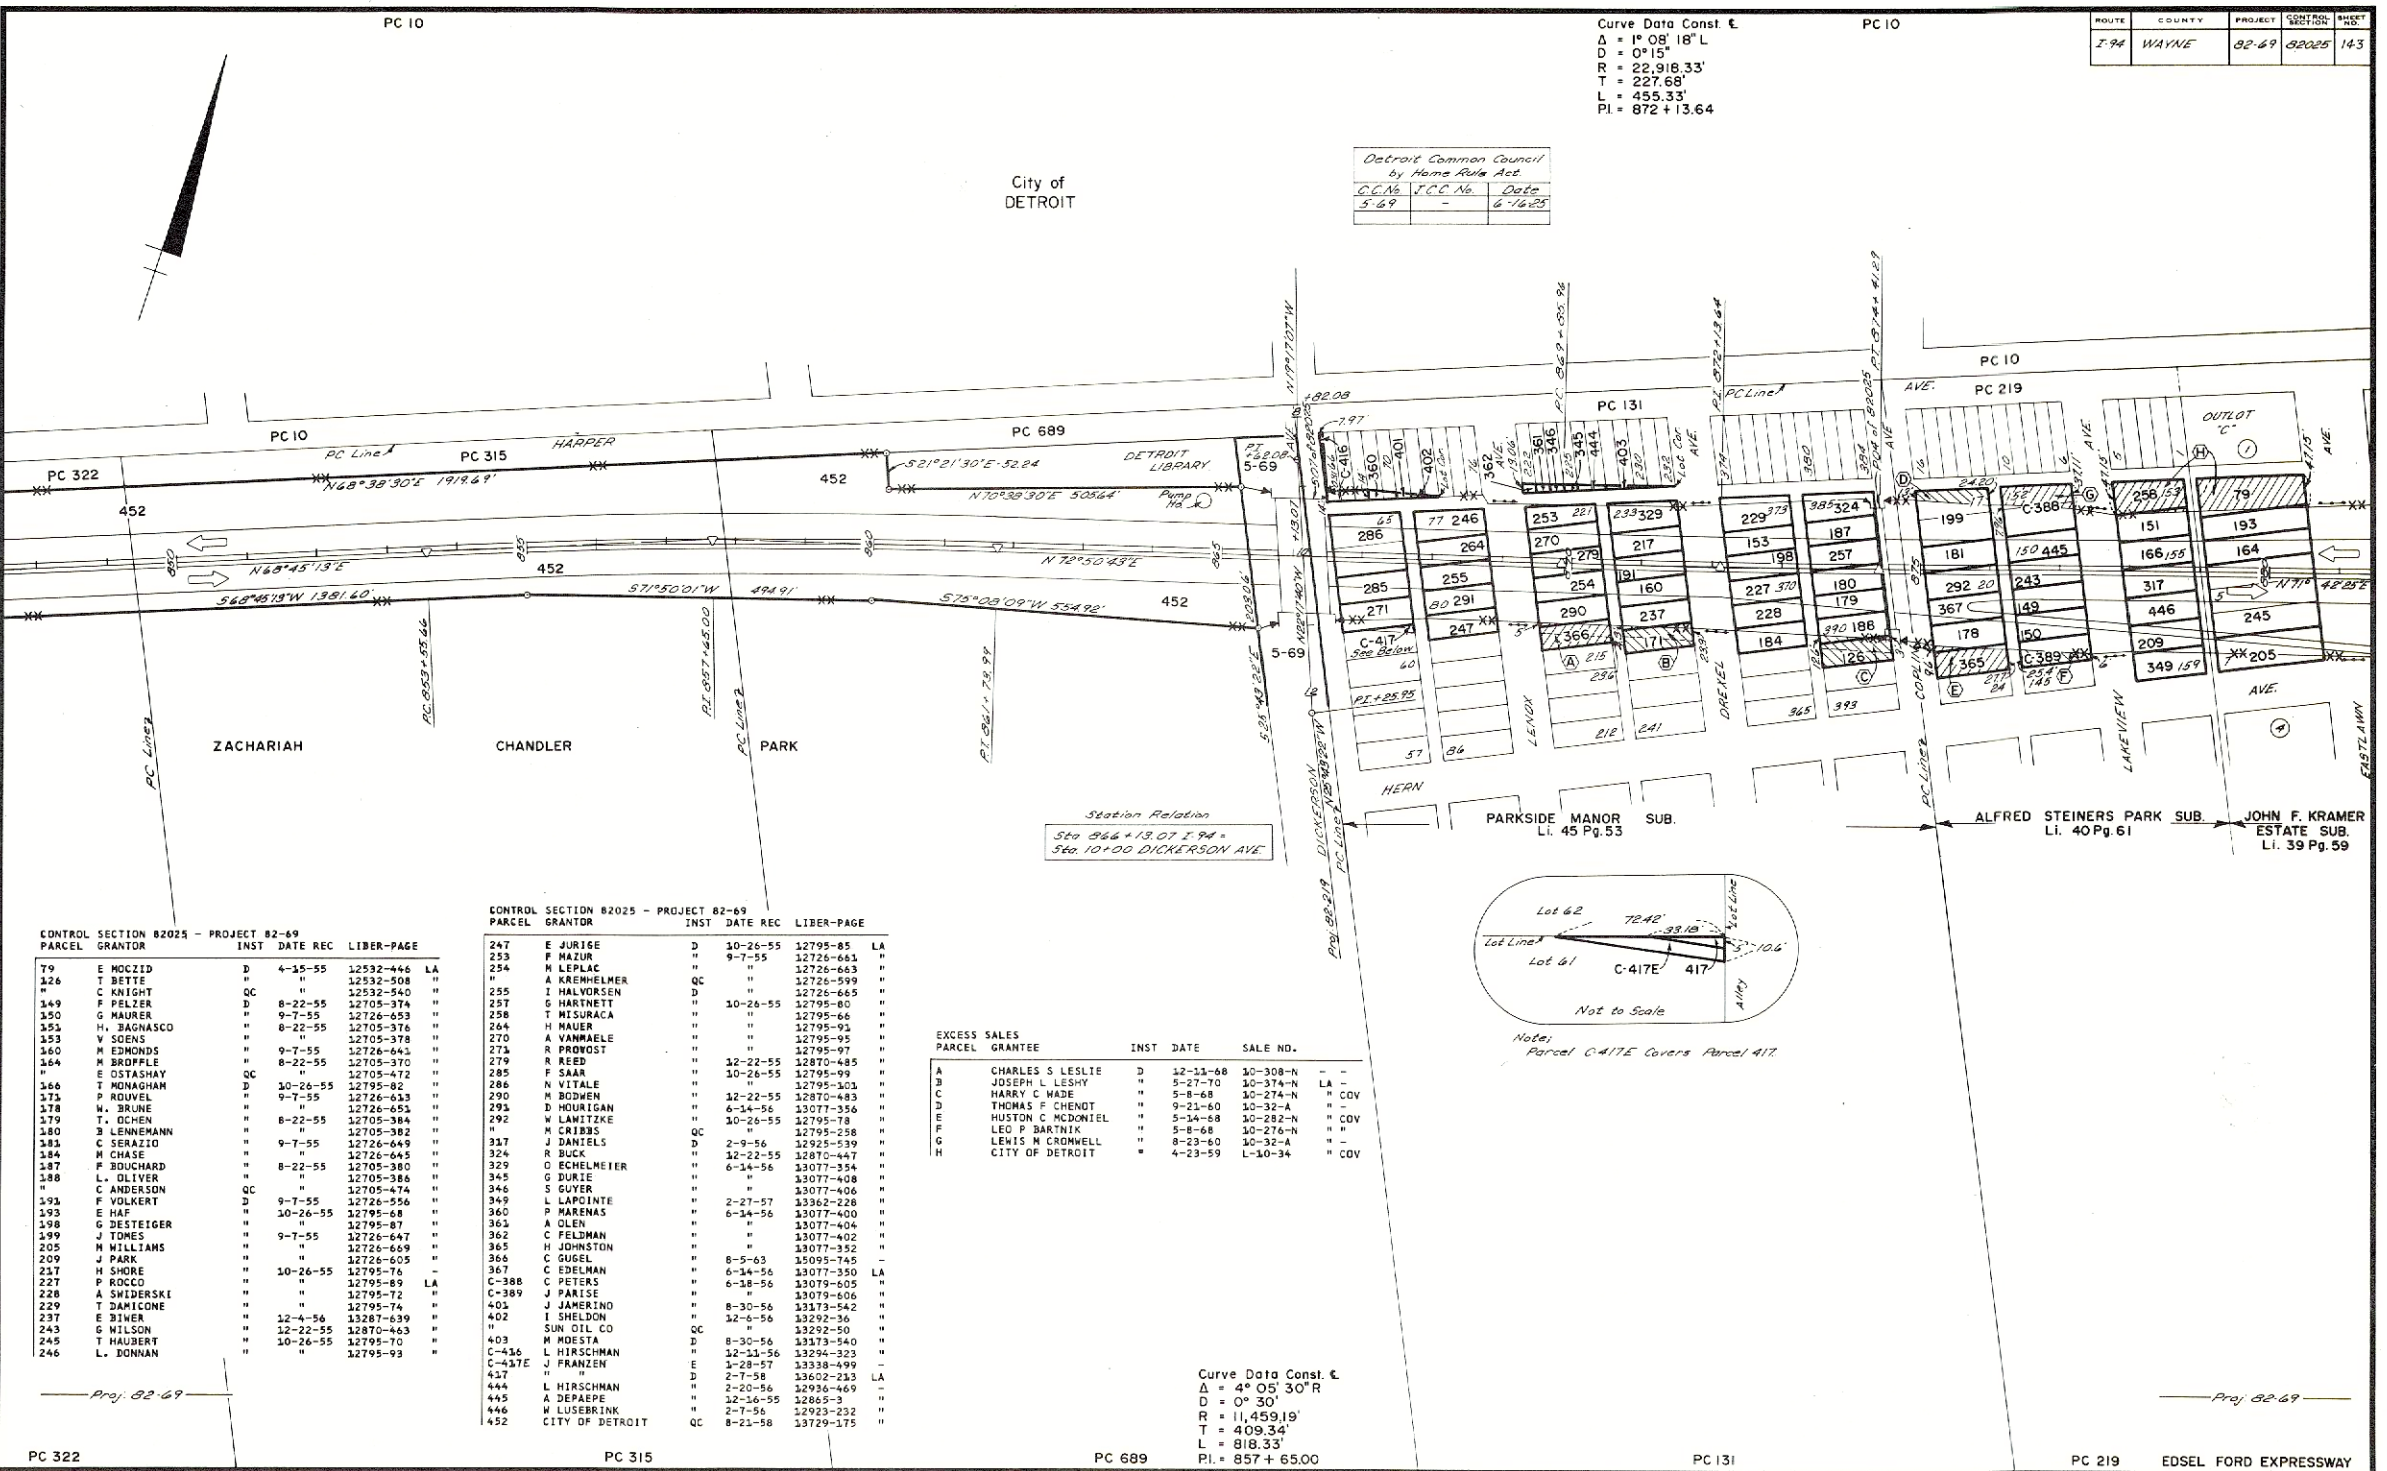


Curve Data Const. E
Δ = 1° 08' 18" L
D = 0° 15' 30" R
R = 22,918.33'
T = 227.68'
L = 455.33'
PI = 872 + 13.64

ROUTE	COUNTY	PROJECT	CONTROL SECTION	SHEET NO.
I-94	WAYNE	82-69	82025	143

Detroit Common Council
by Home Rule Act
C.C. No. 1.C.C. No. 1
5-69 - 6-16-95

Station Relation
Sta. 964 + 13.07 I 94 =
Sta. 10 + 00 DICKERSON AVE.

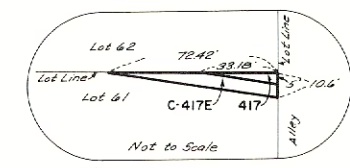

Note:
Parcel C-417E covers Parcel 417.

CONTROL SECTION 82025 - PROJECT 82-69				
PARCEL	GRANTOR	INST	DATE REC	LIBER-PAGE
79	E. MOZZI	D	4-15-55	12532-446 LA
128	T. BETTE	"	"	12532-508 "
149	C. KNIGHT	QC	"	12532-540 "
150	F. PELZER	D	8-22-55	12705-374 "
155	G. MAURER	"	9-7-55	12726-653 "
153	H. BAGNASCO	"	8-22-55	12705-376 "
153	V. SOENS	"	"	12705-378 "
160	M. EDMONDS	"	9-7-55	12726-643 "
164	M. BROFFLE	"	8-22-55	12705-370 "
164	E. OSTASHAY	QC	"	12705-472 "
166	T. MONAGHAN	D	10-26-55	12795-82 "
171	P. ROUVEL	"	9-7-55	12726-633 "
178	N. BRUNE	"	"	12726-655 "
179	T. OCHEN	"	8-22-55	12705-384 "
180	B. LENNEMANN	"	"	12705-382 "
181	C. SERAZIO	"	9-7-55	12726-649 "
184	M. CHASE	"	"	12726-645 "
187	F. BOUCHARD	"	8-22-55	12705-380 "
188	L. OLIVER	"	"	12705-386 "
193	C. ANDERSON	QC	"	12705-474 "
193	F. VOLKERT	"	9-7-55	12726-656 "
193	E. HAF	"	10-26-55	12795-68 "
198	G. DESTETIGER	"	"	12795-87 "
199	J. TONES	"	9-7-55	12726-647 "
205	M. WILLIAMS	"	"	12726-649 "
209	J. PARK	"	"	12726-605 "
217	H. SHORE	"	10-26-55	12795-76 "
227	P. RODO	"	"	12795-89 "
228	A. SWIDERSKI	"	"	12795-72 LA
229	T. DAMICONE	"	"	12795-74 "
237	E. RINER	"	12-4-56	13287-639 "
243	G. WILSON	"	12-22-55	12870-463 "
245	T. HAUBERT	"	10-26-55	12795-70 "
246	L. DONNAN	"	"	12795-93 "

CONTROL SECTION 82025 - PROJECT 82-69				
PARCEL	GRANTOR	INST	DATE REC	LIBER-PAGE
247	E. JURIGE	D	10-26-55	12795-85 LA
253	F. MAZUR	"	9-7-55	12726-661 "
254	M. LEPLAC	"	"	12726-663 "
255	A. KREHMELE	QC	"	12726-599 "
255	I. HALVORSEN	"	"	12726-665 "
257	G. HARTNETT	"	10-26-55	12795-80 "
258	T. HISURACA	"	"	12795-66 "
264	H. MAUER	"	"	12795-93 "
270	A. VANMAELE	"	"	12795-95 "
273	R. PROWOST	"	"	12795-97 "
279	R. REED	"	12-22-55	12870-485 "
285	F. SAAR	"	10-26-55	12795-89 "
286	N. VITALE	"	"	12795-101 "
290	M. BODWEN	"	12-22-55	12870-483 "
293	D. HOURIGAN	"	6-14-56	13077-356 "
292	W. LAWITZKE	"	10-26-55	12795-78 "
317	M. CRIBBS	QC	"	12795-258 "
317	J. DANIELS	D	2-9-56	12925-539 "
324	R. BUCK	"	12-22-55	12870-447 "
329	O. ECHMELETER	"	6-14-56	13077-354 "
345	G. DURIE	"	"	13077-408 "
346	S. DUYER	"	"	13077-406 "
349	L. LARONTE	"	2-27-57	13362-228 "
360	P. MARENAS	"	6-14-56	13077-400 "
363	A. OLEN	"	"	13077-404 "
362	C. FELDMAN	"	"	13077-402 "
365	H. JOHNSTON	"	"	13077-352 "
366	G. GUGEL	"	8-5-63	15095-745 "
367	C. EDELMAN	"	6-14-56	13077-350 LA
368	C. PETERS	"	6-18-56	13079-605 "
401	J. PARISE	"	"	13079-606 "
401	J. JAMERINO	"	8-30-56	13173-542 "
402	I. SHEDDEN	"	"	13292-36 "
403	SUN OIL CO	QC	"	13292-50 "
403	M. MOESTA	"	8-30-56	13173-540 "
436	L. HIRSCHMAN	"	12-11-56	13294-323 "
437	J. FRANZEN	"	3-28-57	13338-499 "
444	L. HIRSCHMAN	"	2-7-58	13602-283 LA
445	A. DEPAEPE	"	2-20-58	12936-469 "
446	M. LUSBRINK	"	12-16-55	12865-3 "
452	CITY OF DETROIT	QC	8-23-58	13729-175 "

EXCESS SALES			
PARCEL	GRANTEE	INST	DATE SALE NO.
A	CHARLES S. LESLIE	D	12-11-68 10-308-N
B	JOSEPH L. LESHY	"	5-27-70 10-374-N
C	HARRY C. WADEN	"	5-8-68 10-274-N
D	THOMAS F. CHENOT	"	9-21-60 10-32-A
E	HUSTON C. MCDONIEL	"	5-14-68 10-282-N
F	LEO P. BARTNIK	"	5-8-68 10-276-N
G	LEWIS N. CROWELL	"	8-23-60 10-32-A
H	CITY OF DETROIT	"	4-23-59 10-30-34

Curve Data Const. E
Δ = 4° 05' 30" R
D = 0° 30'
R = 11,459.19'
T = 409.34'
L = 818.33'
PI = 857 + 65.00