


DATE	BY	REVISION
4-72	A. SCHULZ	1. PREPARED
8-72	A. SCHULZ	2. REVISION
8-73	A. SCHULZ	3. REVISION
		4. REVISION
		5. REVISION
		6. REVISION

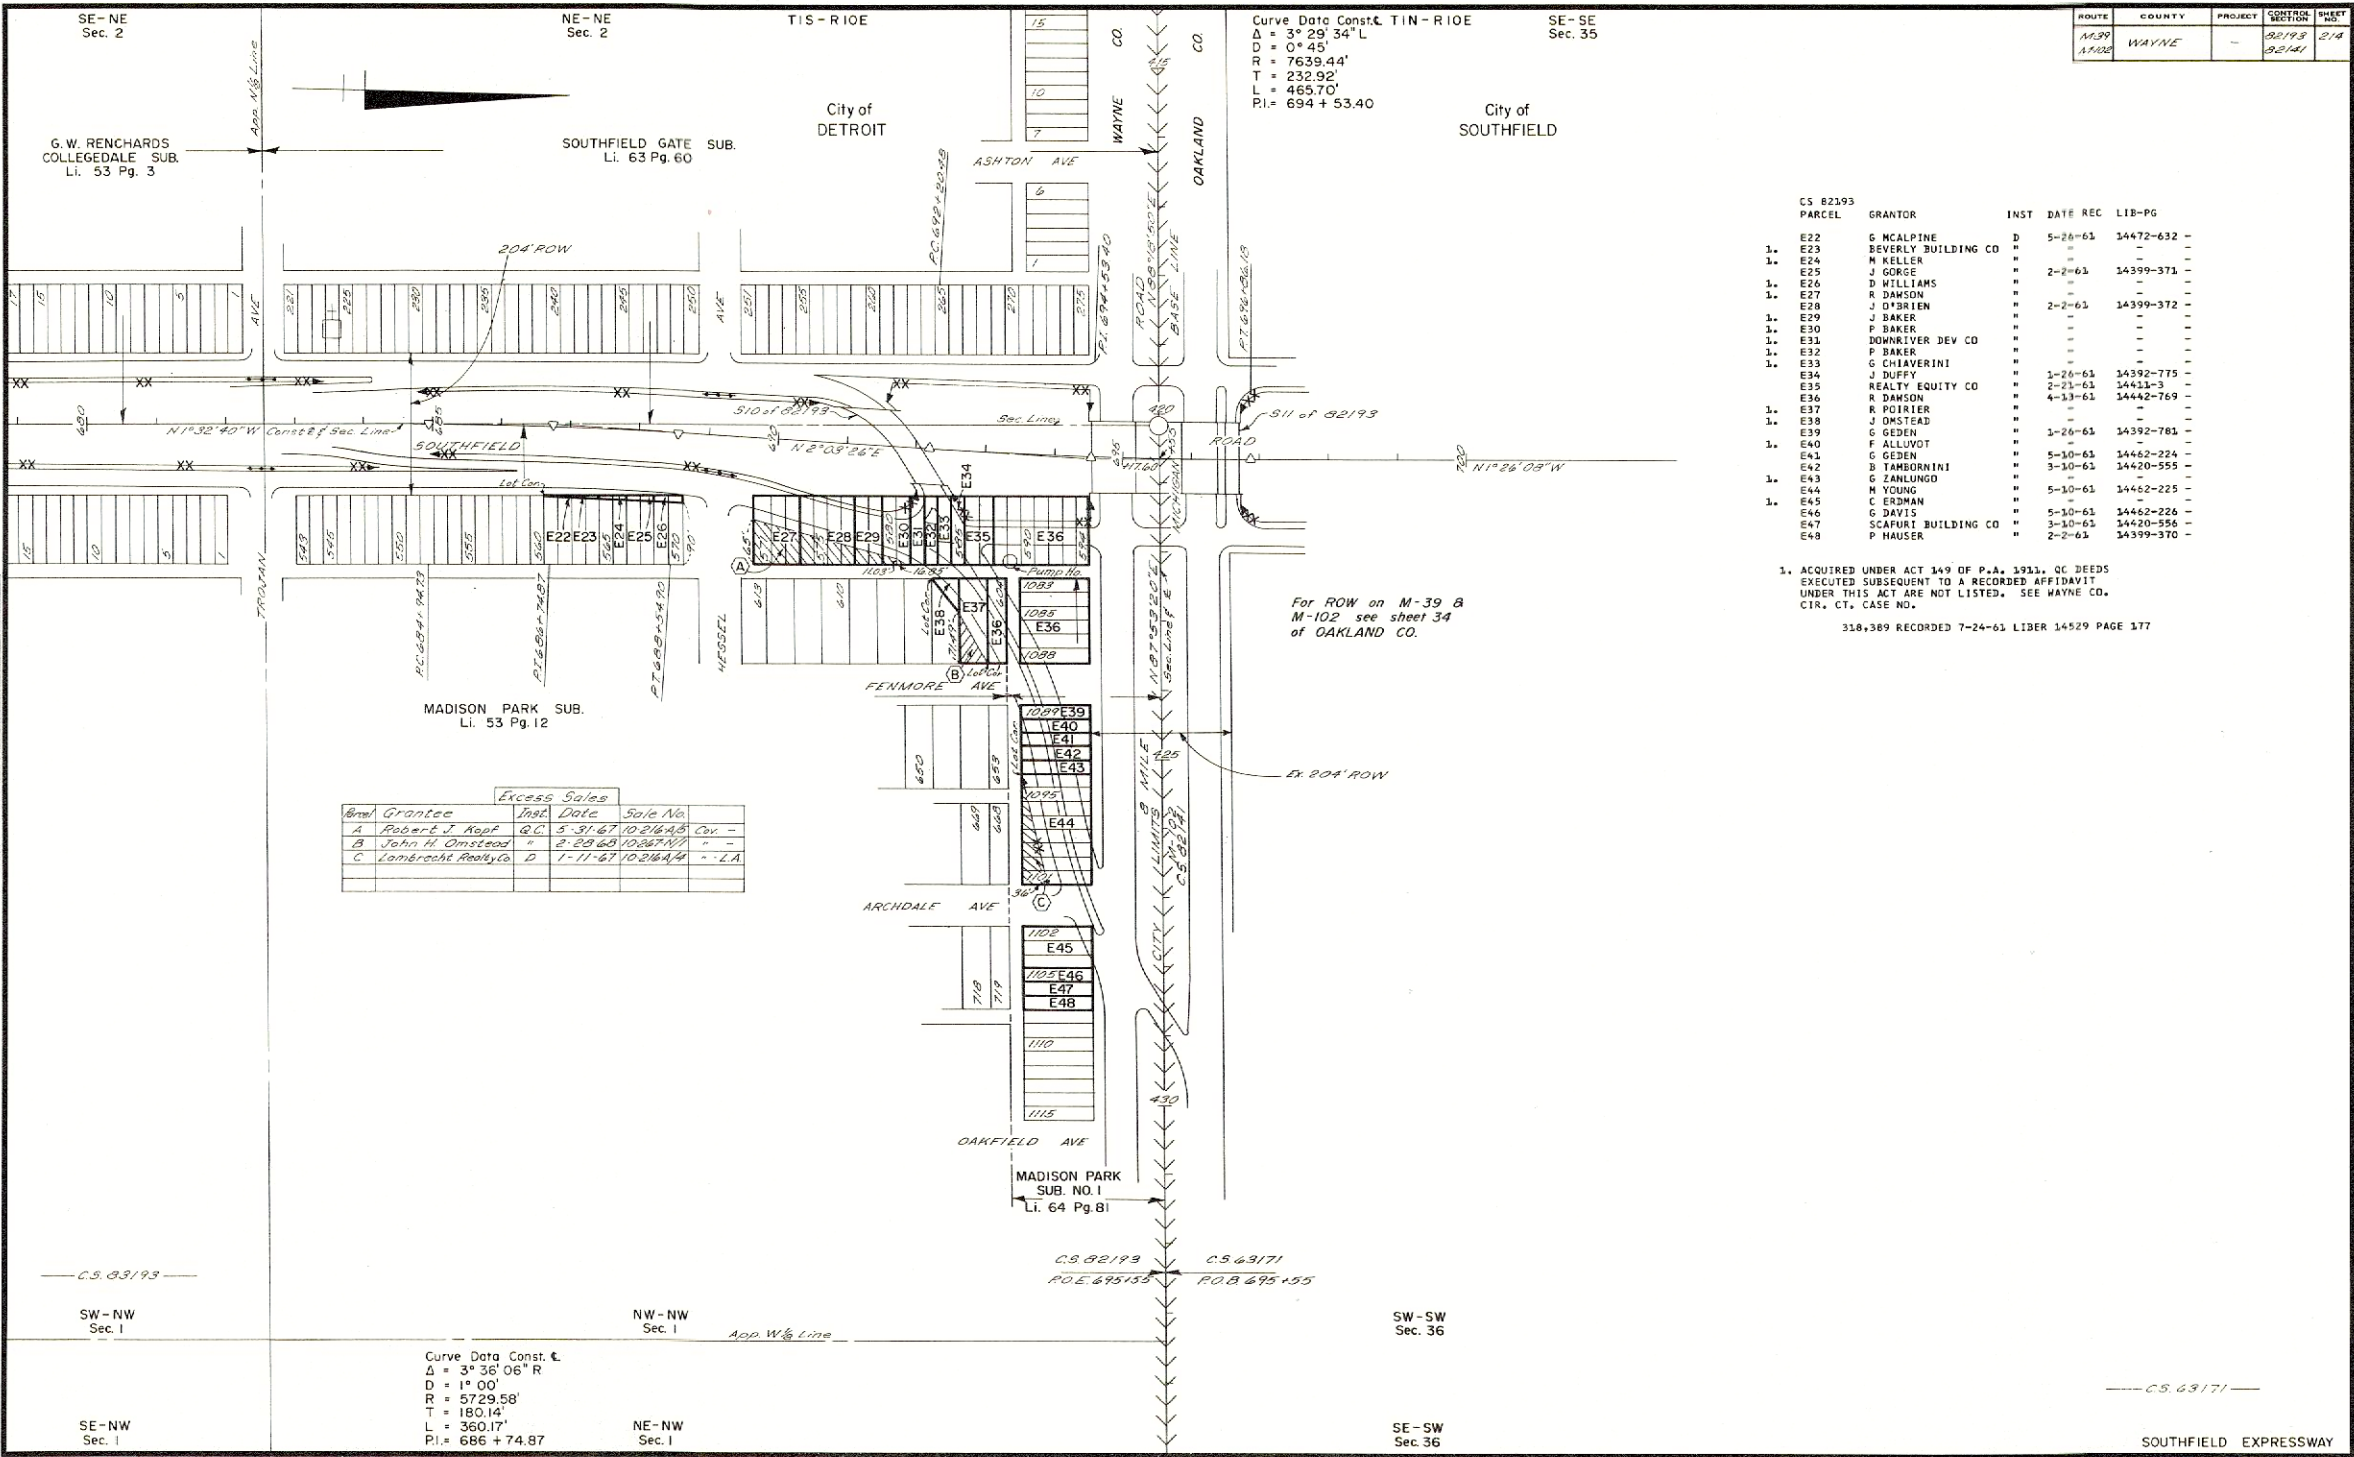

Curve Data Const. & TIN - RIOE
Δ = 3° 29' 34" L
D = 0° 45'
R = 7639.44'
T = 232.92'
L = 465.70'
P.I. = 694 + 53.40

ROUTE	COUNTY	PROJECT	SECTION	SHEET
M-39	WAYNE		82/193	2/4

CS 82193	PARCEL	GRANTOR	INST	DATE	REC	LIB-PG
1.	E22	G MCALPINE	D	5-26-61		14472-632 -
1.	E23	BEVERLY BUILDING CO	"	"		"
1.	E24	M KELLER	"	"		"
1.	E25	J GORGE	"	2-2-61		14399-371 -
1.	E26	D WILLIAMS	"	"		"
1.	E27	R DAMSON	"	"		"
1.	E28	J O'BRIEN	"	2-2-61		14399-372 -
1.	E29	J BAKER	"	"		"
1.	E30	P BAKER	"	"		"
1.	E31	DOWNRIVER DEV CO	"	"		"
1.	E32	P BAKER	"	"		"
1.	E33	G CHIAVERINI	"	1-26-61		14392-775 -
1.	E34	J DUFFY	"	2-21-61		14411-3 -
1.	E35	REALTY EQUITY CO	"	4-13-61		14442-769 -
1.	E36	R DAMSON	"	"		"
1.	E37	R POIRIER	"	"		"
1.	E38	J OMSTEAD	"	"		"
1.	E39	G GEDEN	"	1-26-61		14392-781 -
1.	E40	F ALLUVOT	"	"		"
1.	E41	G GEDEN	"	5-10-61		14462-224 -
1.	E42	B TAMBORNINI	"	3-10-61		14420-555 -
1.	E43	G ZANLUNGO	"	"		"
1.	E44	M YOUNG	"	5-10-61		14462-225 -
1.	E45	C ERDMAN	"	"		"
1.	E46	G DAVIS	"	5-10-61		14462-226 -
1.	E47	SCAFURI BUILDING CO	"	3-10-61		14420-556 -
1.	E48	P HAUSER	"	2-2-61		14399-370 -

1. ACQUIRED UNDER ACT 149 OF P.A. 1911, QC DEEDS
EXECUTED SUBSEQUENT TO A RECORDED AFFIDAVIT
UNDER THIS ACT ARE NOT LISTED. SEE WAYNE CO.
CIR. CT. CASE NO.

318,389 RECORDED 7-24-61 LIBER 14529 PAGE 177

Grantor	Inst.	Date	Sale No.
A Robert J. Kopf	QC	5-31-67	102164A5 Cov -
B John H. Omstead	"	2-28-68	10267N7 -
C Lombrecht Realty Co	D	1-11-67	102164A4 - LA