

PC 55

Curve Data
 $\Delta = 28^{\circ} 16' 41''$
 $D = 4^{\circ} 25' 23''$
 $R = 295.36$
 $T = 326.72$
 $L = 640.08$
 $PCC = 816 + 70.98$
 $PI = 819 + 91.70$
 $PT = 823 + 11.04$ back
 $822 + 95.26$ ahead

GOVERNOR & JUDGES PLAN

City of
DETROIT


PC 1

ROUTE	COUNTY	PROJECT	CONTROL SHEET
US-10 I-375	WAYNE		82111 / 73

PC 2

Station Equation
 $Sta. 844 + 60$ back
 $Sta. 0 + 00$ ahead

DATE	BY	OPERATION
6-71	LINDERMAN	POSTED
6-71	BUSHMAN	CHECKED

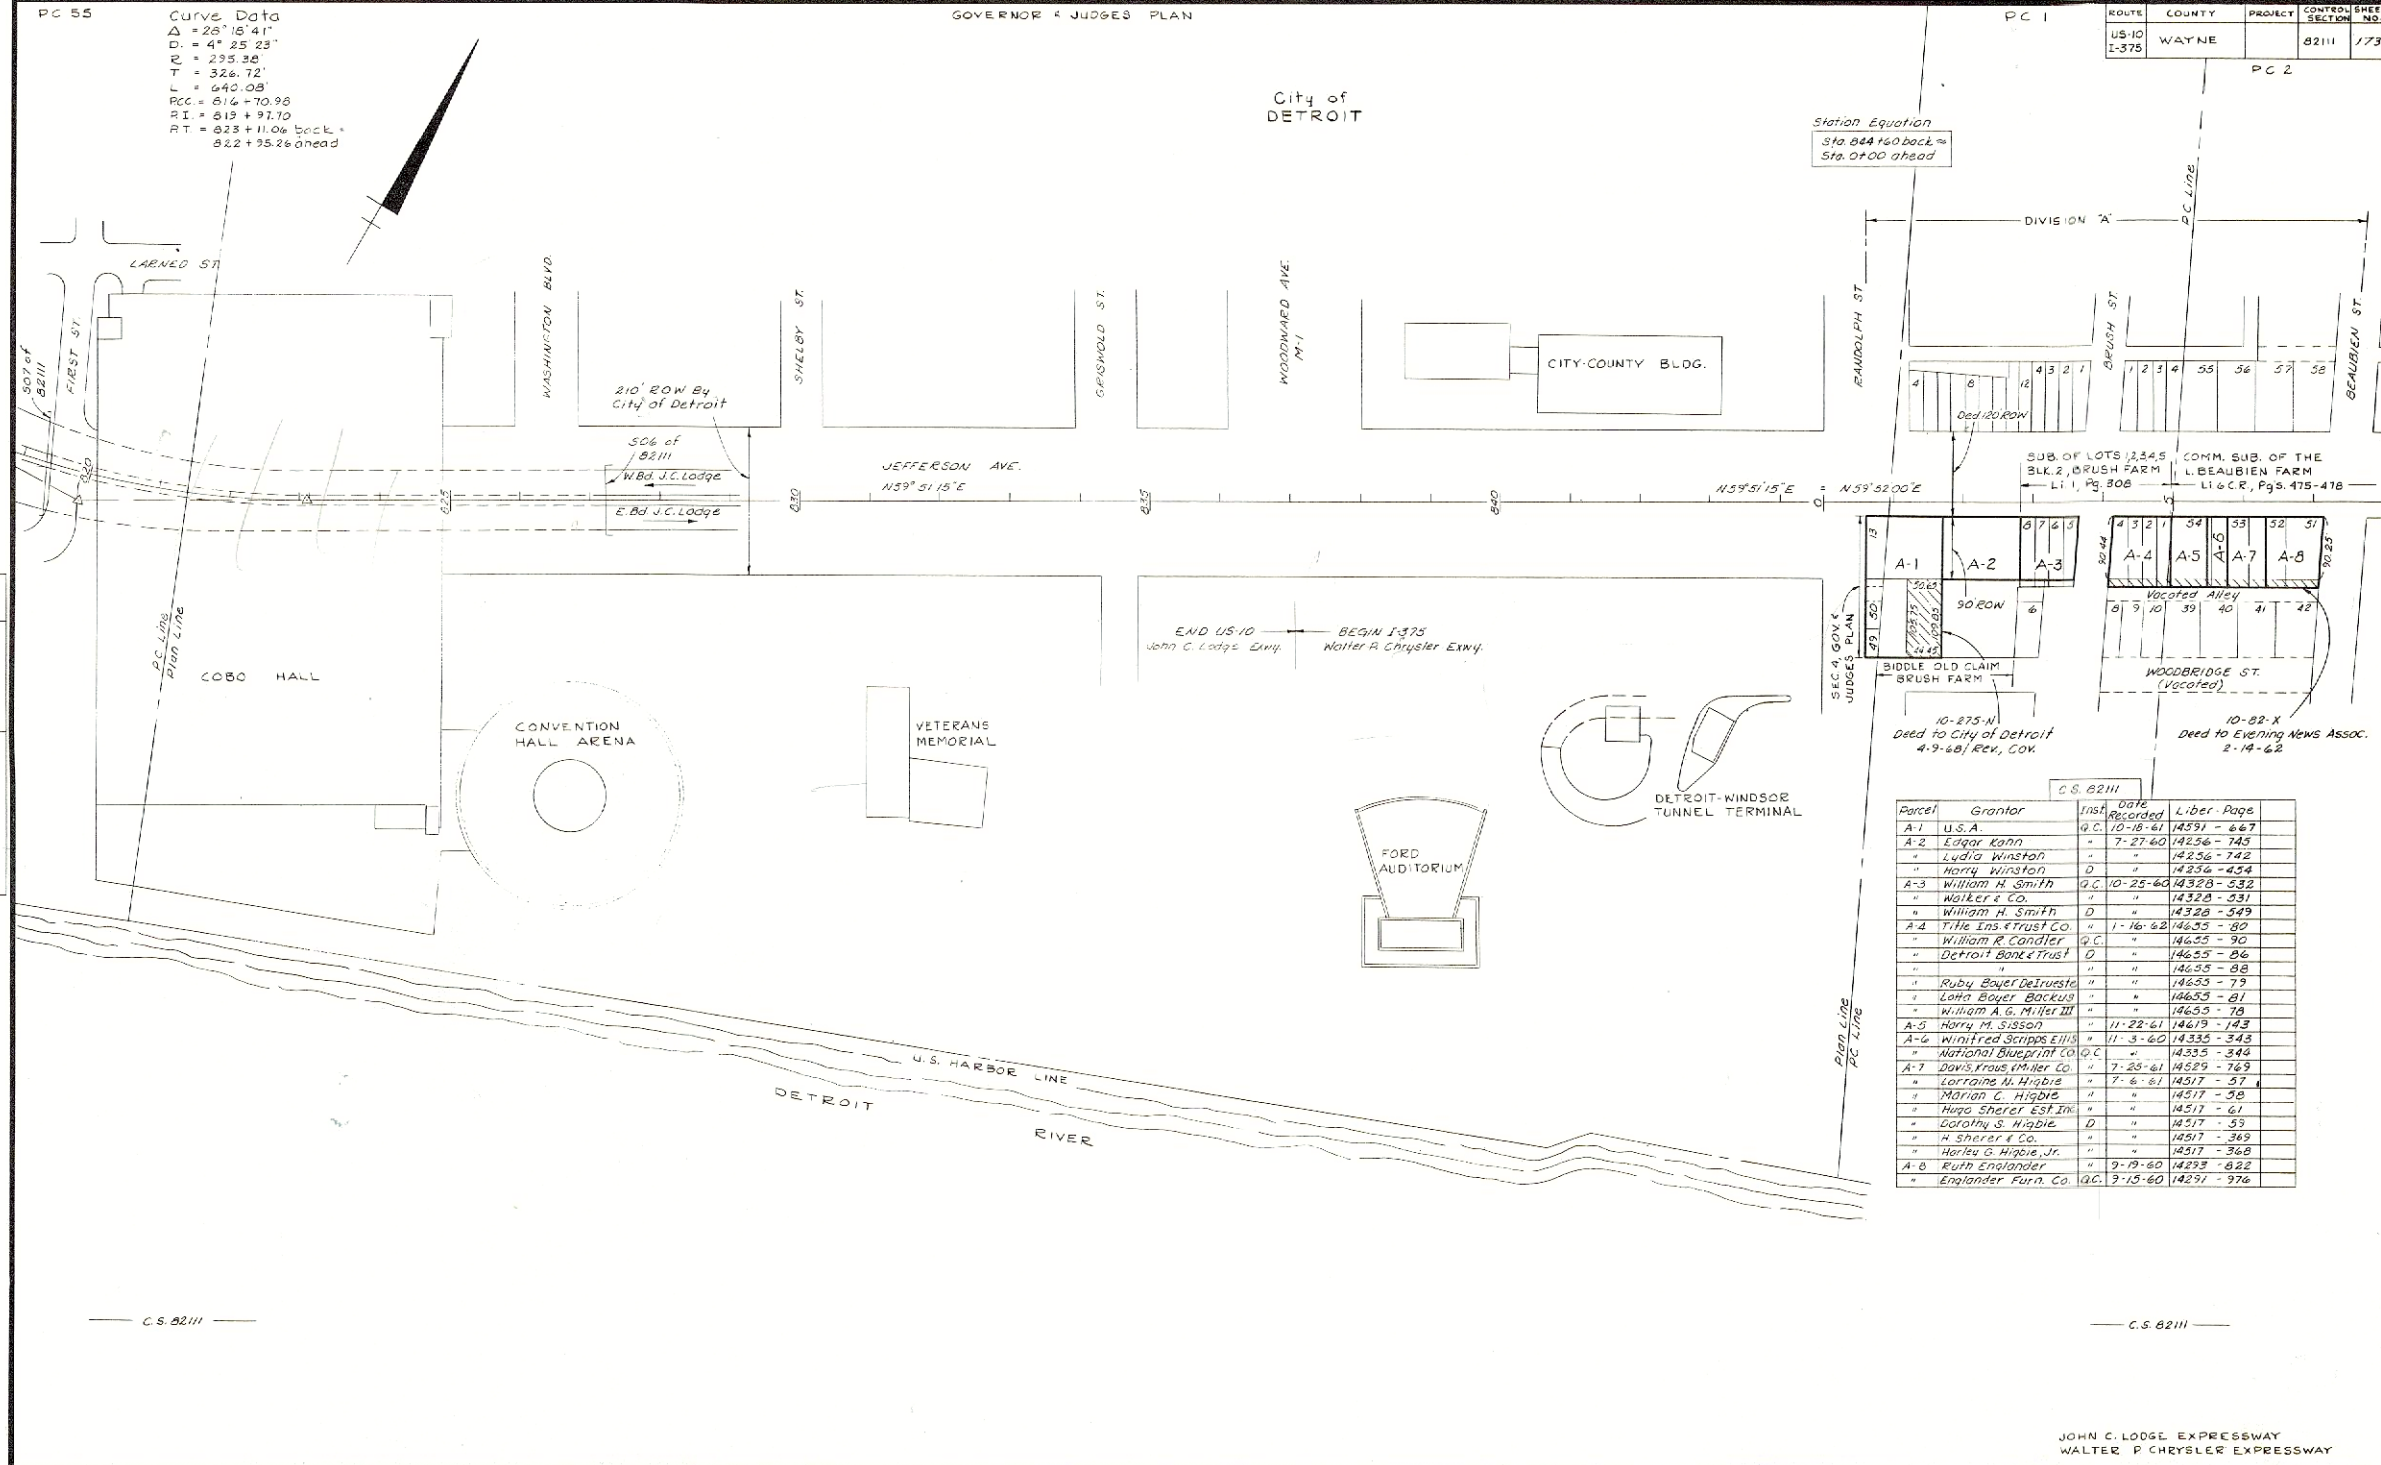

Parcel	Grantor	Inst.	Date Recorded	Liber	Page
A-1	U.S.A.	G.C.	10-18-61	14591	667
A-2	Edgar Kahn	"	7-27-60	14256	745
"	Lydia Winston	"	"	14256	742
"	Harry Winston	D	"	14256	454
A-3	William H. Smith	G.C.	10-25-60	14328	532
"	Walker & Co.	"	"	14328	531
"	William H. Smith	D	"	14328	549
A-4	T.H. Ins. & Trust Co.	"	1-16-62	14655	80
"	William R. Candler	G.C.	"	14655	80
"	Detroit Bank & Trust	D	"	14655	86
"	"	"	"	14655	88
"	Ruby Boyer DeTruste	"	"	14655	79
"	Lois Boyer Backus	"	"	14655	81
"	William A. G. Miller III	"	"	14655	70
A-5	Harry M. Sisson	"	11-22-61	14619	143
A-6	Winifred Scripps Ellis	"	11-3-60	14335	343
"	National Blueprint Co.	G.C.	"	14335	348
A-7	Davis, Trous & Miller Co.	"	7-28-61	14589	769
"	Lorraine M. Higbie	"	7-6-61	14517	57
"	Marion C. Higbie	"	"	14517	58
"	Hugo Sherer Est. Inc.	"	"	14517	61
"	Dorothy S. Higbie	D	"	14517	59
"	H. Sherer & Co.	"	"	14517	369
"	Harley G. Higbie, Jr.	"	"	14517	368
A-8	Ruth Englander	"	9-19-60	14293	822
"	Englander Farm Co.	G.C.	9-15-60	14291	976

C.S. 82111

C.S. 82111

JOHN C. LODGE EXPRESSWAY
WALTER P. CHRYSLER EXPRESSWAY

FILE NO.	82-R-1	PROJECT	CONTROL SHEET
		US-10 I-375	82111 / 73