

SE-NE
Sec. 23
Curve Data Const. L
Δ = 0° 27' 38" L
D = 0° 15'
R = 22,918.32'
T = 92.11'
L = 184.22'
PI = 520 + 76.83

NE-NE
Sec. 23


TIS-ROE

SE-SE
Sec. 14

Curve Data Const. L
Δ = 2° 57' 58" L
D = 1° 00'
R = 5729.58'
T = 148.34'
L = 296.61'
PI = 544 + 25.31

ROUTE	COUNTY	PROJECT	CONTROL SECTION	SHEET NO.
1739	WAYNE	-	82/193	209

Detroit Common Council
by Home Rule Act
7-180 9-2-49

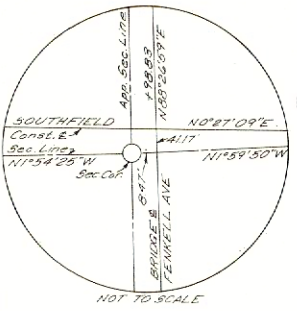


City of
DETROIT

ROSEDALE PARK SUB.
Li. 37 Pg. 74

ROSEDALE PARK SUB. NO. 2
Li. 40 Pg. 46

DATE	BY	OPERATION
3-72	A. Schulte	PAID
3-72	A. Schulte	INDEXED
3-72	A. Schulte	CHECKED
3-72	A. Schulte	REVIEWED

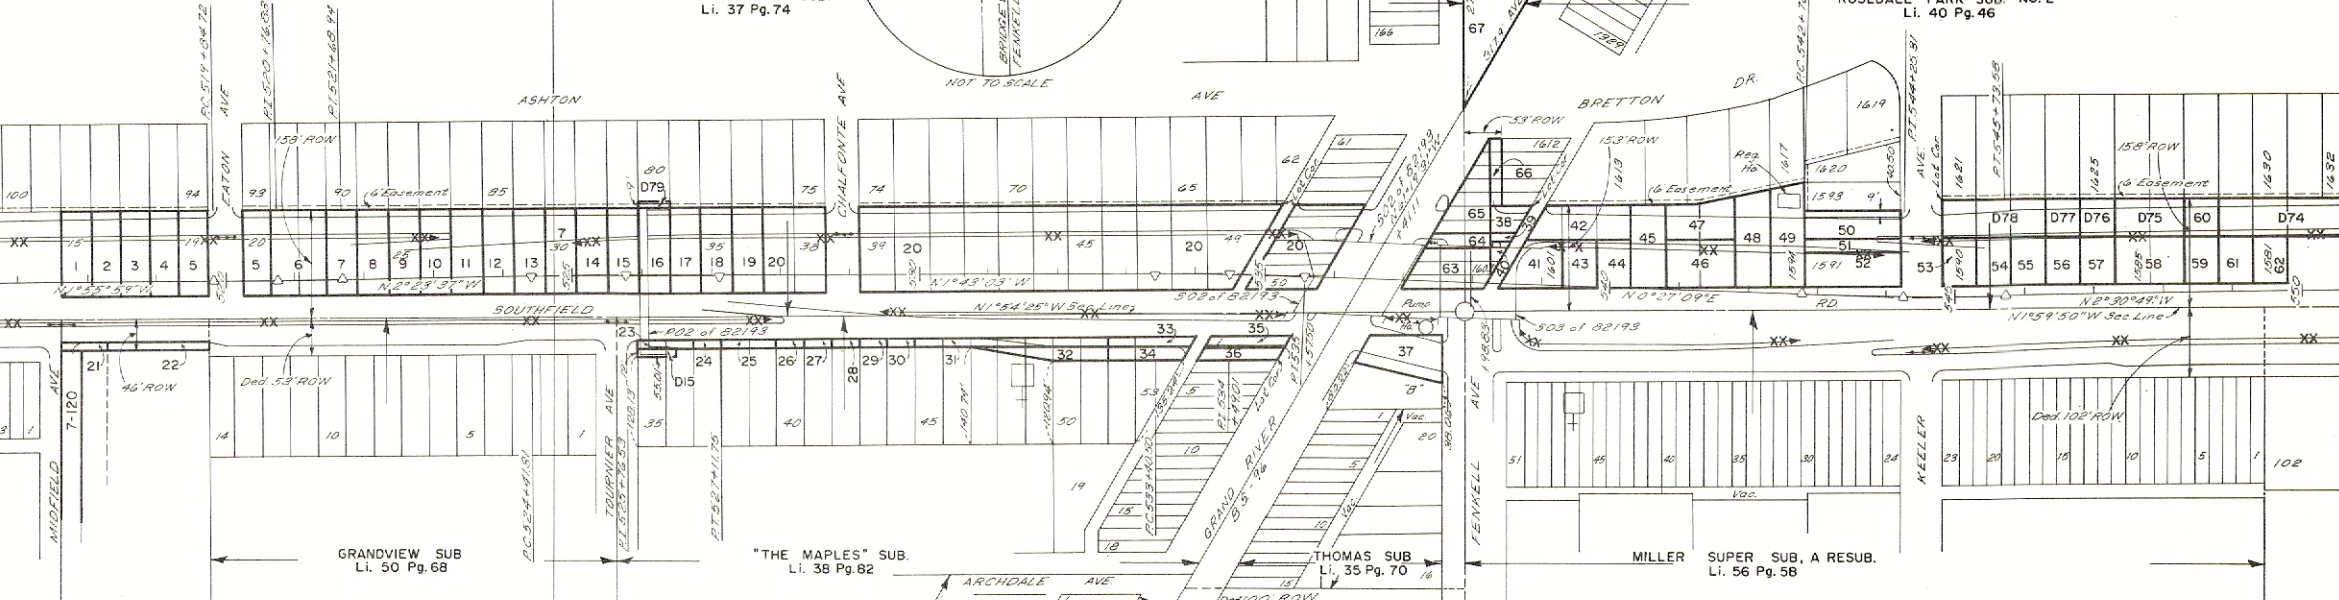

CONTROL SECTION 82193	PARCEL	GRANTOR	INST	DATE REC	LIBER-PAGE
1A.	D15	BUSHNELL CONGREG CH	D		
1A.	D74	B HOWARD	"		
1A.	D75	G HARBECK	"		
1A.	D76	C REUTTER	"		
1A.	D77	R HAVILAND	"		
1A.	D78	C GALLARNO	"		
1A.	D79	E TAUB	"		

ACQUIRED BY WCRC	KEY NO.	WC NO.	GRANTOR	INST	DATE REC	LIBER-PAGE
1	6971		W SCHNEIDER	D	8-5-31	3638-113
2	6878		M KOSZALKA	"	7-13-31	3624-581
3	6342		C BENNETT	"	5-6-31	3523-464
4	6091		J MIKESSELL	"	"	3523-465
5	6973		T HAW	"	8-5-31	3638-123
6	9257		M LIVINGSTONE	"	10-26-37	4929-384
7	6623		C BENNETT	"	6-15-31	3524-194
8	6974		S MC KILLOP	"	8-5-31	3638-159
9	9280		H SCHEMANSKY	"	11-17-37	4940-406
10			E CHAPMAN	"	"	"
11	6868		E EWALD	"	7-13-31	3624-577
12	6855		E WILSON	"	6-11-31	3524-162
13	10040		G HAMMOND	"	5-3-39	5192-78
14	6253		S HULTON	"	5-6-31	3584-319
15	6370		ROSEDALE PK LAND CO	"	6-11-31	3606-85
16	7330		"	"	2-23-32	3723-323
17	6129		S HULTON	"	"	3583-551
18	6195		J MIKESSELL	"	"	3523-466
19	6185		"	"	"	3583-525
20	10048		L FRANCE	"	5-19-39	5202-66
21			G GOSSETT	"	"	"
22			R LESLIE	"	"	"
23	9955		F SWAIN	"	2-3-39	5147-441

Curve Data Const. L
Δ = 0° 40' 34" R
D = 0° 15'
R = 22,918.32'
T = 135.22'
L = 270.44'
PI = 525 + 76.53

Curve Data Const. L
Δ = 2° 10' 12" R
D = 1° 00'
R = 5729.58'
T = 108.51'
L = 217.00'
PI = 534 + 49.01

ACQUIRED BY WCRC	KEY NO.	WC NO.	GRANTOR	INST	DATE REC	LIBER-PAGE
1B	24	9647	S POLOZKER	QC	8-3-38	5055-358
1B	25		A FROELICH	"	"	"
1B	26		M BARBER	"	"	"
1B	27		C SCHAIBLE	"	"	"
1B	28	9640	C SURINE	QC	9-2-38	5069-524
1B	29	9840	A SCHULTZ	"	11-3-38	5301-304
1B	30		M TREGAR	"	"	"
1B	31		BUSHNELL CONGREG CH	"	"	"
1B	32		"	"	"	"
1B	33		W JUDGE	"	"	"
1C	34		J DAVID	"	1-17-39	5138-569
1C	35	9902	M LEWIS	"	11-20-35	4546-237
1C	36		L DIEHL	"	"	"
1C	37	8547	"	"	"	"
1C	38		"	"	"	"
1C	39		"	"	"	"
1C	40	8998	LINCOLN OIL CO	QC	3-29-37	4827-574
1C	41	8924	E DIEHL	"	1-22-37	4783-19
1C	42		L DIEHL	"	"	"
1C	43	9197	P SCHNURR	"	9-27-37	4917-524
1C	44	8581	J REHM	"	2-6-36	4622-191
1C	45	5951	G RUMLING	QC	3-25-31	3557-243
1C	46	8600	T HINGER	"	3-9-36	4634-589
1C	47		"	"	"	"
1C	48	6107	J NASON	"	5-6-31	3583-629
1C	49	8789	C SORENSON	"	7-22-36	4698-270
1C	50		E PATTERSON	"	"	"
1C	51	8479	DET PAINT & GLASS CO	"	10-24-35	4532-61
1C	52	8260	W JAMES	"	8-9-34	4219-271
1C	53	6831	A WILLIAMS	"	7-1-31	3618-233
1C	54	6768	N JOHNSON	"	6-20-31	3613-137
1C	55	9645	M VAREL	"	8-3-38	5055-106
1C	56	9407	G SMITH	"	2-14-38	4975-86
1C	57	6726	H ERICKSON	"	6-17-31	3609-213
1C	58	6056	G HUNT	"	4-8-31	3568-247
1C	59	8380	CLIPPERT BRICK CO	"	4-26-35	4379-424

ACQUIRED BY WCRC	KEY NO.	WC NO.	GRANTOR	INST	DATE REC	LIBER-PAGE
2	60	14010	S L O B	QC	10-14-46	8277-383
61	8554		E BROOKS	D	12-30-35	4605-128
62	8558		R JOHNSON	"	"	4605-45
63			LINCOLN OIL CO	"	"	"
64			J DORAN	"	"	"
65			A SHELLEN	"	"	"
66	30772		NAEGELE ADV CO INC	"	1-21-63	14954-497
67	0345		J SCHLAFF	"	7-29-24	3830-387
68	0417		C KODT	"	9-5-24	1924-213
69	0362		A SHAELIN	QC	8-25-24	1903-148

1. ACQUIRED UNDER ACT 143 OF P.A. 1911, O.C. DEEDS EXECUTED SUBSEQUENT TO A RECORDED AFFIDAVIT UNDER THIS ACT ARE NOT LISTED. SEE WAYNE CO. CIR. CT. CASE NOS.
A. 309,105 RECORDED 9-6-60 LIBER 14284 PAGE 860.
B. 208,945 UNRECORDED.
C. 240,946 RECORDED 2-25-46 LIBER 7860 PAGE 389.
D. 104,967 UNRECORDED.

2. ACT 155 OF P.A. 1937.

GRANDRIVER AVE BS-96

FENKELL AVE

SW-SW
Sec. 13

SOUTHFIELD EXPRESSWAY