


OPERATION	BY	DATE
DRAWN	L. J. GIERMAN	2-22-65
POSTED	L. J. GIERMAN	3-29-65
CHECKED	B. J. GIERMAN	10-15-65
REVISED	REVISOR	10-15-65
REVISED	REVISOR	10-15-65

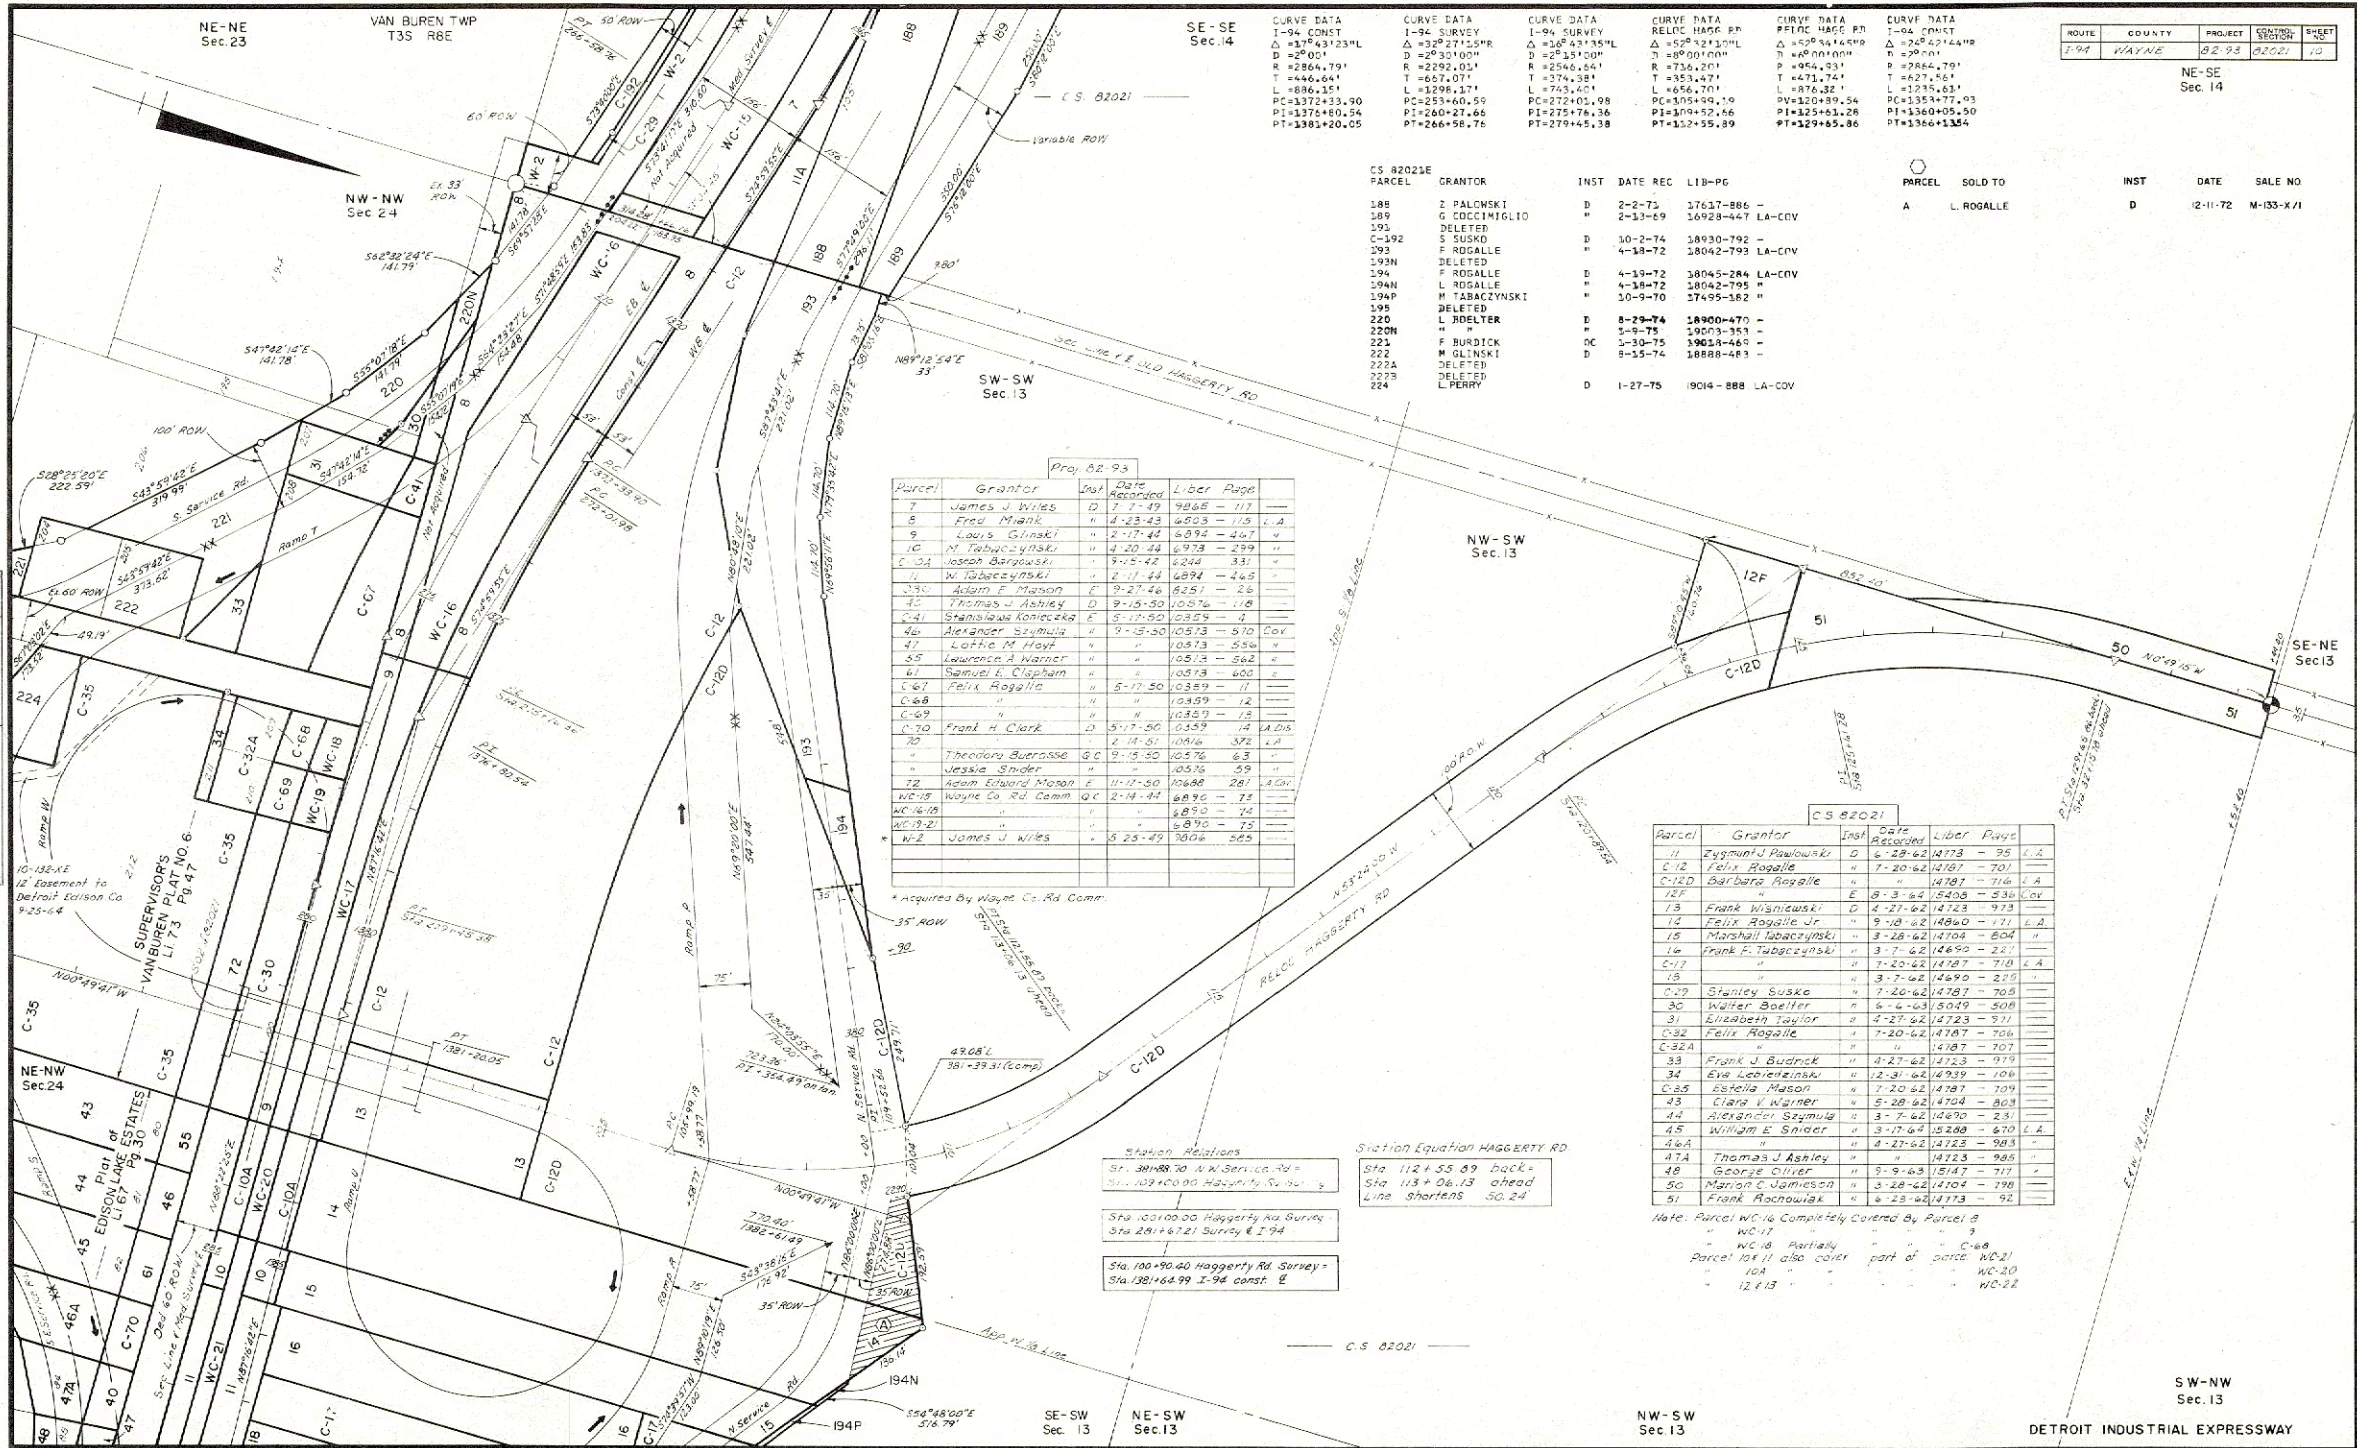

SE-SE
Sec. 14

CURVE DATA
1-94 CONST
Δ=17°43'23" L
D=2900'
R=2864.79'
T=446.64'
L=886.15'
PC=1372+33.90
PI=1372+80.54
PT=1381+20.05

CURVE DATA
1-94 SURVEY
Δ=32°27'25" R
D=2530.00'
R=2566.54'
T=657.07'
L=1296.17'
PC=105+60.59
PI=260+27.66
PT=266+58.76

CURVE DATA
1-94 SURVEY
Δ=16°43'35" L
D=2530.00'
R=2566.54'
T=374.38'
L=743.40'
PC=272+01.98
PI=275+76.36
PT=279+45.38

CURVE DATA
RELLOC HAGGERTY RD
Δ=50°43'37" L
D=2530.00'
R=2566.54'
T=353.47'
L=706.70'
PC=105+60.59
PI=109+52.66
PT=112+55.89

CURVE DATA
RELLOC HAGGERTY RD
Δ=10°43'44" R
D=2530.00'
R=2566.54'
T=471.74'
L=976.32'
PC=120+89.54
PI=125+61.28
PT=129+65.86

CURVE DATA
1-94 CONST
Δ=12°27'25" R
D=2530.00'
R=2566.54'
T=427.56'
L=875.63'
PC=1353+77.93
PI=1360+05.50
PT=1366+13.54

ROUTE	COUNTY	PROJECT	SECTION	SHEET
1-94	WAYNE	82-93	0202	10

NE-SE
Sec. 14

CS 82021E
PARCEL

INST	DATE	REC	LIB-PC
188	2-2-75	17637-886	-
189	2-13-69	16928-447	LA-COV
193	DELETED		
C-192	10-2-74	18930-792	-
193	4-18-72	18042-793	LA-COV
193N	DELETED		
194	4-13-72	18045-284	LA-COV
194N	4-18-72	18042-795	-
194P	10-9-70	17495-162	-
195	DELETED		
220	8-29-74	18900-470	-
220N	5-9-75	18073-351	-
221	5-10-75	18018-460	-
222	8-15-74	18888-483	-
222A	DELETED		
227	DELETED		
224	1-27-75	19014-888	LA-COV

PARCEL SOLD TO

INST	DATE	SALE NO
A	L. ROGALLE	D
		12-11-72
		M-133-X/1

Parcel Grantor Inst Date Recorded Liber Page

7	James J. Wilks	D	7-7-49	9866	- 117
8	Paul M. Frank	"	4-23-43	6503	- 131 LA
9	Louis G. Frank	"	2-17-44	6394	- 467 "
10	M. Tabaczynski	"	4-20-44	6978	- 299 "
C-10A	Joseph Bangowski	"	9-15-42	6244	- 331 "
11	M. Tabaczynski	"	2-17-44	6894	- 445 "
130	Adam E. Mason	"	9-27-46	6251	- 26 "
45	Thomas J. Ashley	D	9-15-50	10576	- 118
44	Stanislaw Konieczka	"	5-17-50	10359	- 4
46	Alexander Szymula	"	9-15-50	10573	- 510 COV
47	Lothar M. Hoyt	"	"	10573	- 556 "
55	Lawrence A. Warner	"	"	10573	- 562 "
61	Samuel E. Clapham	"	"	10573	- 600 "
C-67	Felix Rogalle	"	5-17-50	10359	- 11
C-68	"	"	"	10359	- 12
C-69	"	"	"	10359	- 13
C-70	Frank H. Clark	D	5-17-50	10359	- 14 LA DIS
72	Theodore Buerasse	"	2-14-51	10416	- 375 LA
"	Jessie Smider	"	"	10576	- 59 "
72	Adam Edward Mason	"	11-17-50	10668	- 281 LA COV
WC-18	Wayne Co. Rd. Comm	GC	2-14-44	6890	- 75
WC-19	"	"	"	6890	- 74
WC-20	"	"	"	6890	- 75
WC-21	James J. Wilks	"	5-23-49	7006	- 565

CS 82021

Parcel	Grantor	Inst	Date Recorded	Liber	Page
11	Zygmunt J. Pawlowski	D	6-28-62	14773	- 95 LA
C-12	Felix Rogalle	"	7-20-62	14787	- 701
C-12D	Barbara Rogalle	"	"	14787	- 716 LA
12F	"	E	6-3-64	15408	- 536 COV
13	Frank Wisniewski	D	4-27-62	14723	- 973
12	Felix Rogalle Jr.	"	9-18-62	14860	- 171 LA
15	Marshall Tabaczynski	"	3-28-62	14704	- 604 "
16	Frank P. Tabaczynski	"	3-7-62	14690	- 227 "
C-17	"	"	7-20-62	14787	- 710 LA
15	"	"	3-7-62	14690	- 225 "
C-29	Stanley Susko	"	7-20-62	14787	- 705
30	Walter Baeller	"	6-4-63	15049	- 508
31	Lizabeth Taylor	"	4-27-62	14723	- 971
C-32	Felix Rogalle	"	7-20-62	14787	- 706
C-32A	"	"	"	14787	- 707
33	Frank J. Budnick	"	4-27-62	14723	- 975
34	Eva Lebedzinsk	"	12-31-62	14939	- 106
C-35	Estelle Mason	"	7-20-62	14787	- 709
43	Clare V. Warner	"	5-28-62	14704	- 603
44	Alexander Szymula	"	3-7-62	14690	- 231
45	William E. Smider	"	3-17-62	15208	- 670 LA
46A	"	"	4-27-62	14723	- 981
47A	Thomas J. Ashley	"	9-15-50	10573	- 510
48	George Oliver	"	9-9-63	15147	- 717
50	Marion C. Jamieson	"	3-28-62	14704	- 198
51	Frank Rochowiak	"	6-23-62	14773	- 92

Note: Parcel WC-16 Completely Covered By Parcel 8
 " WC-17 " " "
 " WC-18 Partially " " "
 Parcel 104 also covers part of parcel WC-21
 " 107 " " "
 " 12113 " " "
 " WC-22

HAGGERTY ROAD

DETROIT INDUSTRIAL EXPRESSWAY

FILE NO.	ROUTE	PROJECT	SHEET NO.
82-R-1	1-94	82-93	10