

NE-NE Sec. 29
Curve Data Surv. Line US-24
D = 5° 10' 01" R
PI = 578 + 02.69
SE-SE Sec. 20

Curve Data MICHIGAN AVE. US-12
D = 8° 18' R
D = 0° 23' R
R = 12,277.7'
T = 890.85'
L = 1778.57'
PC = 15 + 91.73
PI = 24 + 82.58
PT = 33 + 70.30

T2S-R10E
City of DEARBORN

NE-SE Sec. 20

For ROW on US-12
WEST see sheet 267

X 01 of 82-3-1 Agreement

Parcel	Grantor	Inst.	Date	Lib.	Page

1. Agreement Only, No Easement Rights.
2. Easement contains no dimensions, Parcel not shown.

Parcel Grantor Inst. Date Lib. Page


B-1	Nancy M. Howard	D	5-12-34	5197	281
"	"	QC	1-20-44	6850	594
U-1	Union Guardian Trust Co.	D	9-24-30	9450	611
"	Edwin A. Harr	QC	9-23-41	5810	19
"	Margaret Baker	"	"	5810	16
U-2	Union Guardian Trust Co.	"	9-24-30	9450	611

Parcel Grantor Inst. Date Lib. Page

226	Fred Schaber	D	10-24-47	8452	510
551	Robert V. Hudson	D	10-23-57	13937	247
1B	City of Detroit	QC	1-8-37	4176	256

Parcel Grantor Inst. Date Lib. Page

-------	------------------	---	---------	-------	-----

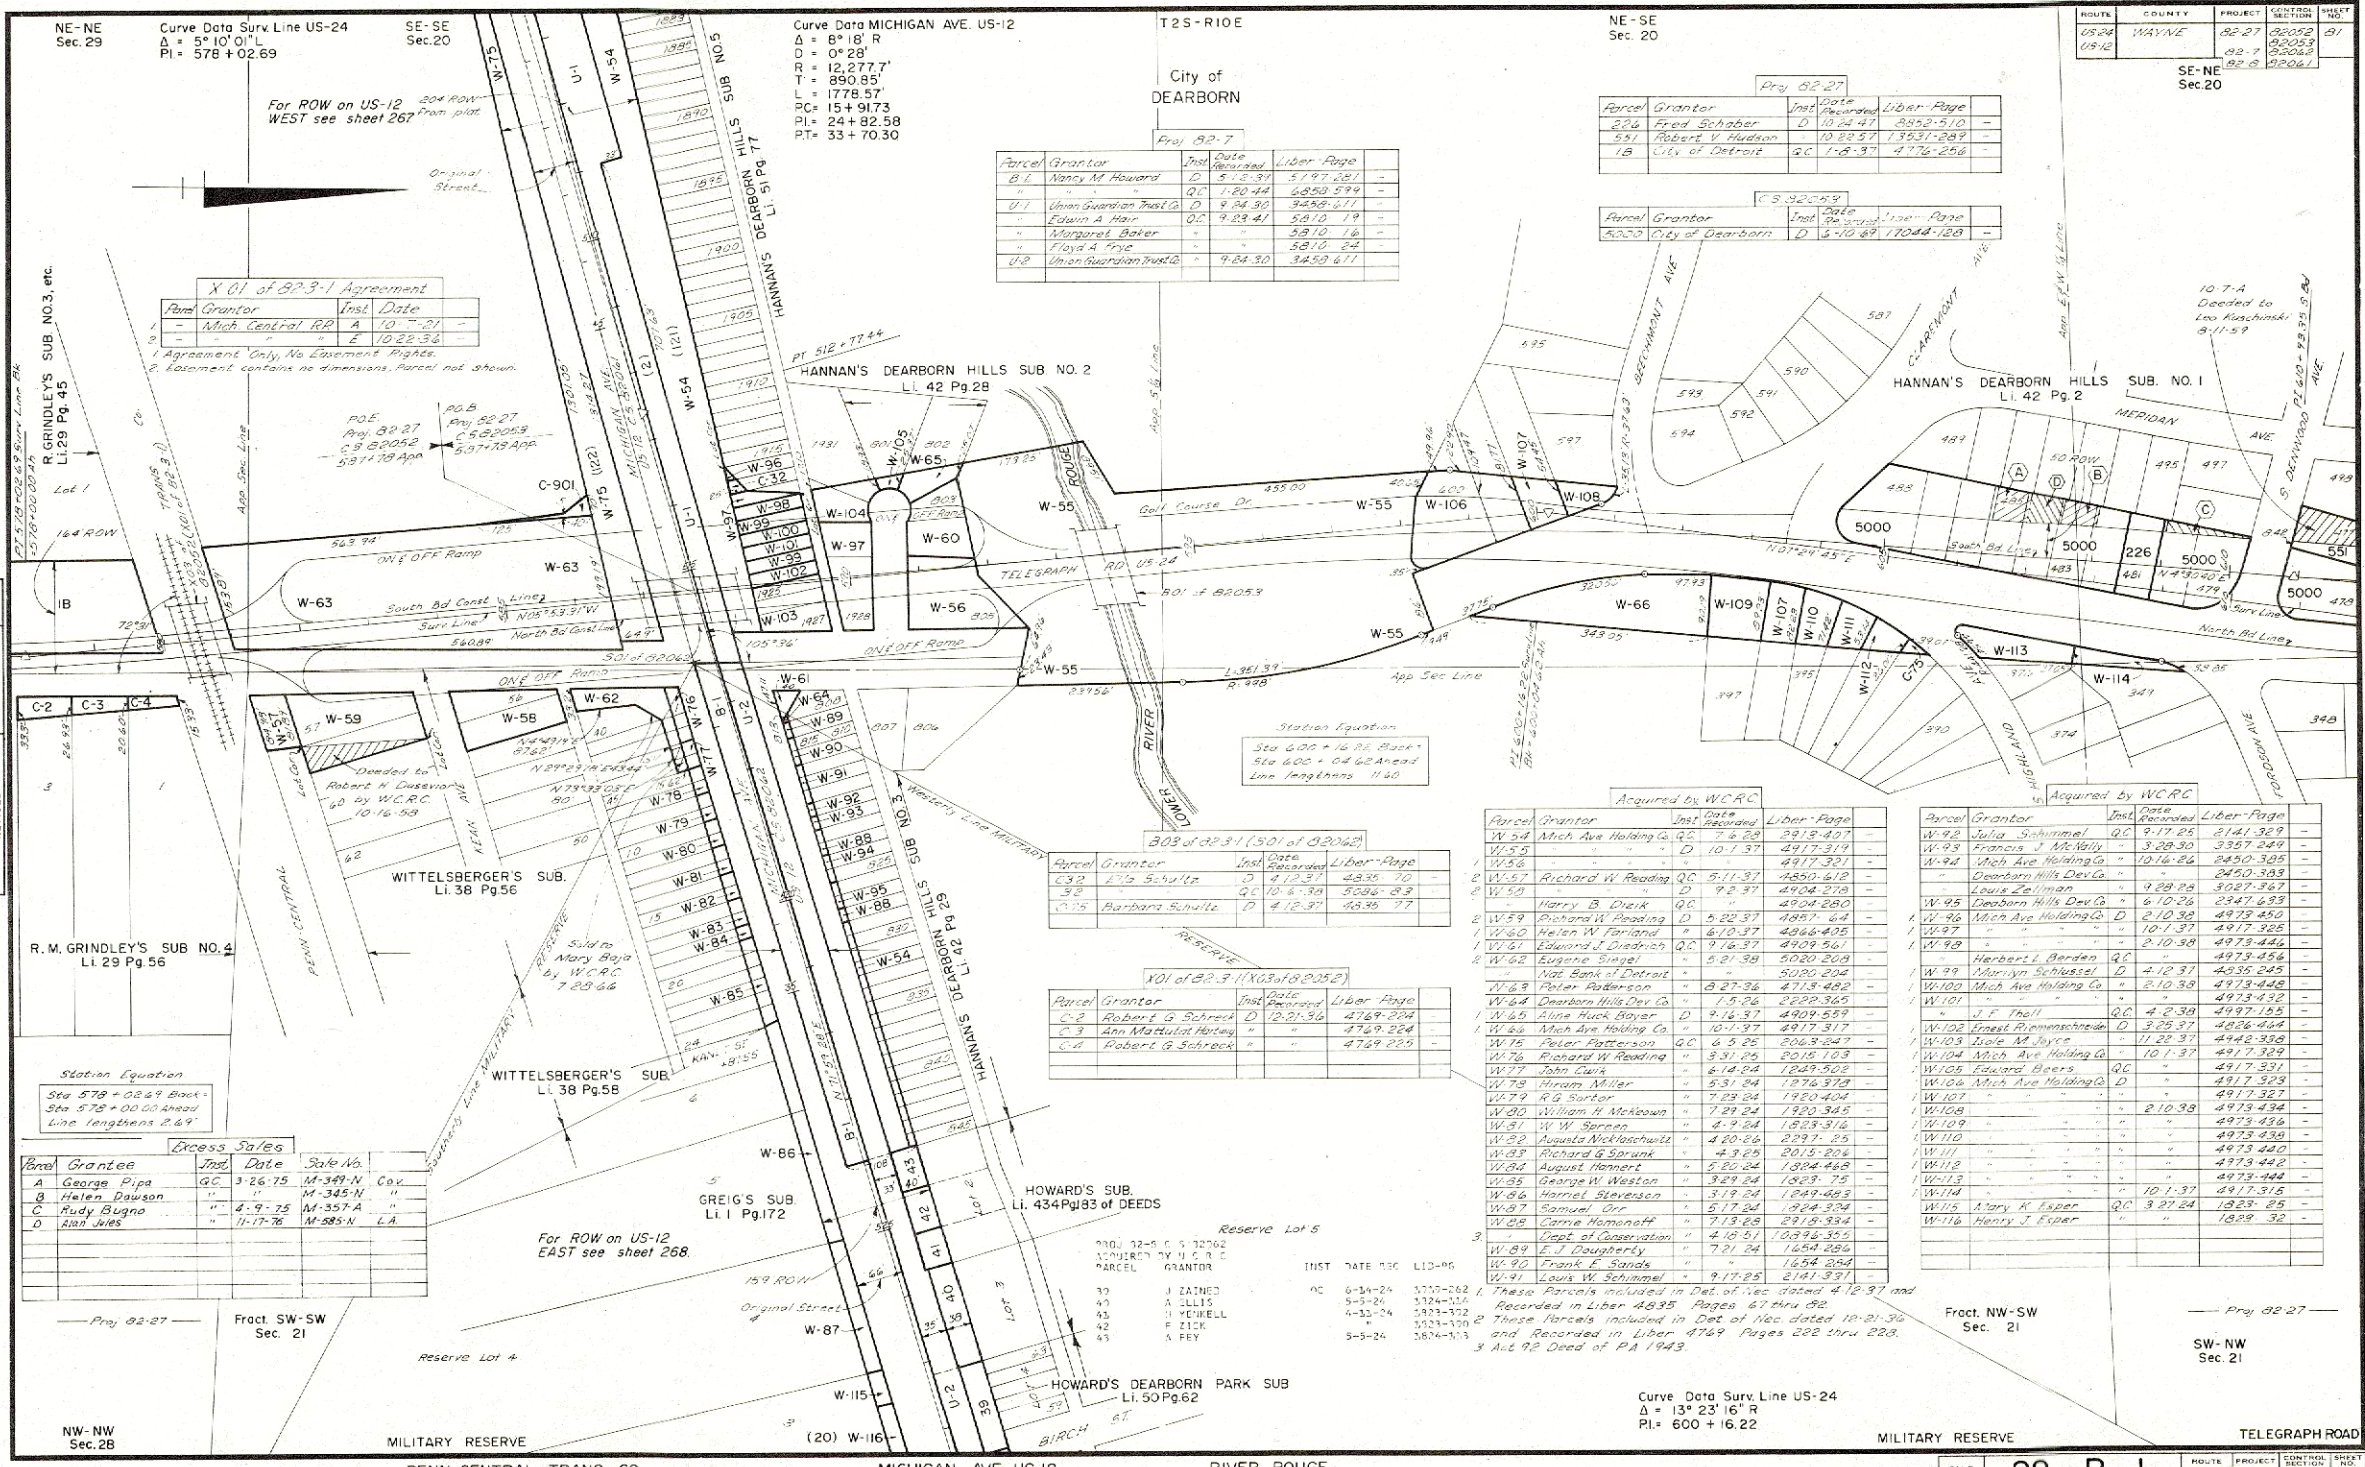


Station Equation
Sta 578 + 02.69 Back
Sta 578 + 00.00 Ahead
Line lengths 2.69'

Excess Sales

Parcel	Grantee	Inst.	Date	Lib.	Page
A	George Pipa	QC	3-26-75	M-349-N	"
B	Helen Dawson	"	"	M-345-N	"
C	Rudy Bugno	"	4-9-75	M-357-A	"
D	Alan Jans	"	11-17-76	M-585-N	L.A.

Parcel Grantor Inst. Date Lib. Page


Parcel Grantor Inst. Date Lib. Page

C-2	Robert G. Schreck	D	12-31-36	4769	224
C-3	Ann Matthei Harty	"	"	4769	224
C-4	Robert G. Schreck	"	"	4769	225

Acquired by WCRC

Parcel	Grantor	Inst.	Date	Lib.	Page
W-54	Mich Ave Holding Co.	QC	9-8-29	2913	427
W-55	"	D	10-1-37	4917	314
W-56	"	D	9-2-37	4917	321
W-57	Richard W. Reading	QC	5-11-37	4850	612
W-58	"	D	9-2-37	4904	278

Acquired by WCRC

Parcel	Grantor	Inst.	Date	Lib.	Page
W-92	Julia Schummel	QC	9-17-25	2141	329
W-93	Francis J. McNelly	QC	3-29-30	3357	249
W-94	Mich Ave Holding Co.	"	10-16-36	2450	305

Curve Data Surv. Line US-24
D = 13° 23' 16" R
PI = 600 + 16.22