


CONTROL	SECTION 82111 - PROJECT	82-127 -	DIVISION AC
PARCEL	GRANTOR	INST	DATES REG LIBER-PAGE
20	B BARAK	D	10-7-47 8879-633
21	DOROVAN	E	10-7-47 8879-633
22	E RICE ESTATE	"	10-7-47 8879-633
23	R IWREY	"	8879-633
24	T NELSON	"	8879-633
25	K MORRISON ESTATE	D	10-7-47 8879-633
26	E NEUMAN	E	10-7-47 8879-633
27	R PETERS "	"	6-27-47 8692-120
28	L GONZALEZ	QC	7-3-47 8702-181
29	C COX	D	4-17-47 8568-62
30	J PIERCE	E	9-17-47 8839-223
31	R PETERS	QC	" 8839-364
32	E MOONEY	D	6-27-47 8692-125
33	J APARDY	D	7-3-47 8702-172
34	K DRYSDALE	C	8-13-47 8879-633
35	C SARDANA	"	4-16-47 8564-319
36	R PETERS	"	10-7-47 8932-478
37	B BLATZ	" QC	" 8839-513
38	W BERKEY	D	10-7-47 8879-633
39	"	"	8879-633
40	A BEGUN	"	8879-633
41	J STANKUS	"	5-29-47 8643-349
42	L BELL	"	10-7-47 8879-633
43	B EVANS	"	8-23-46 8185-117
44	W MORRISSEY	"	10-7-47 8879-633
45	D EVANS	"	8879-633
46	N BERKEY	"	8879-633
47	N CHAMBLISS	"	8-16-47 8756-526
48	CITY OF DETROIT	QC	10-24-51 11330-260
49	P BUTT	"	1-16-47 8426-643
50	J MIZZI	"	10-7-47 8879-633
51	B BRIMER	"	8879-633
52	J CAMILLERI	"	7-11-46 6132-355

TO A RECORDED AFFIDAVIT UNDER THIS ACT ARE NOT LISTED.
SEE W.C. CIR. CT. CASE #240,669.

City of
DETROIT

Blk. 15, Plat of Sub-
CASS FARM
L. 7 CR. Pg. 16

SALE NO	LA
10-200-A	LA
10-36-N	"
10-27-N	"
10-160-T	"
10-86-N	"
10-56-A	"
10-67-N	"
10-67-N	"
10-163-N	"

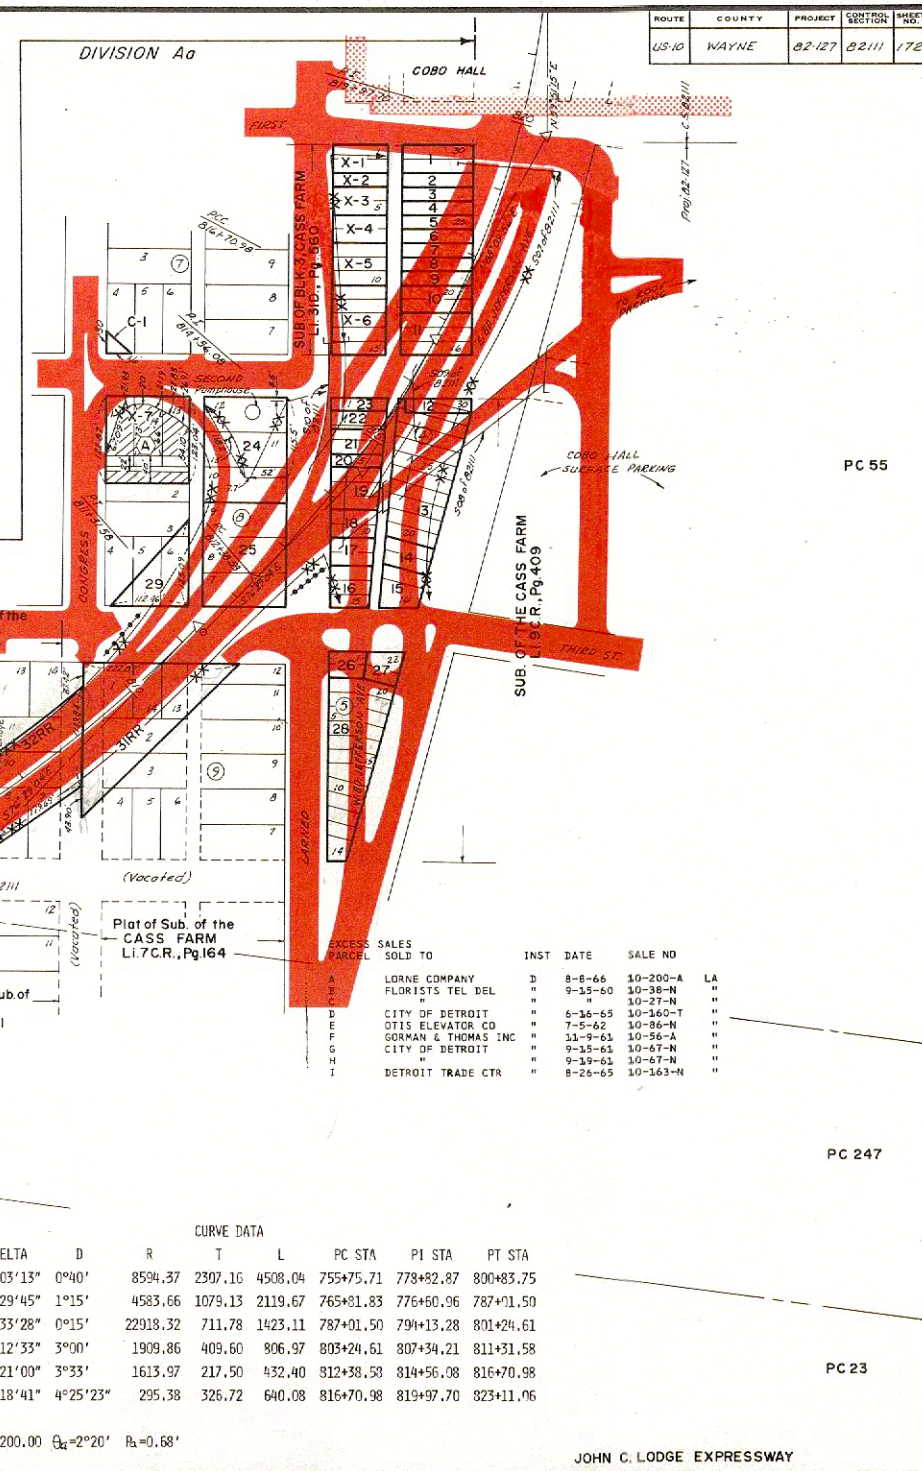

		CURVE DATA						
CENTERLINE	DELTA	D	R	T	L	PC STA	PI STA	PT STA
EAST REF LI	30°03'13"	0°40'	8594.37	2307.16	4508.04	755+75.71	778+82.87	800+83.75
WEST REF LI	26°29'45"	1°15'	4583.66	1079.13	2119.67	765+81.83	776+60.96	787+01.50
" " "	3°33'28"	0°15'	22918.32	711.78	1423.11	787+01.50	794+13.28	801+24.61
MEDIAN	24°12'33"	3°00'	1909.86	409.60	806.97	803+24.61	807+34.21	811+31.58
"	15°21'00"	3°33'	1613.97	217.50	432.40	812+38.59	814+56.08	816+47.98
"	28°18'41"	4°25'23"	295.38	326.72	640.08	816+70.98	819+97.70	823+11.06
SPIRAL	LS=200.00	$\Delta_1=2°20'$	$R_1=0.68'$					