


OPERATION	BY	DATE
DRAWN	A. Schulz	5-27-49
CHECKED	A. Schulz	10-2-49
REVISED	A. Schulz	2-2-50
REVISION		

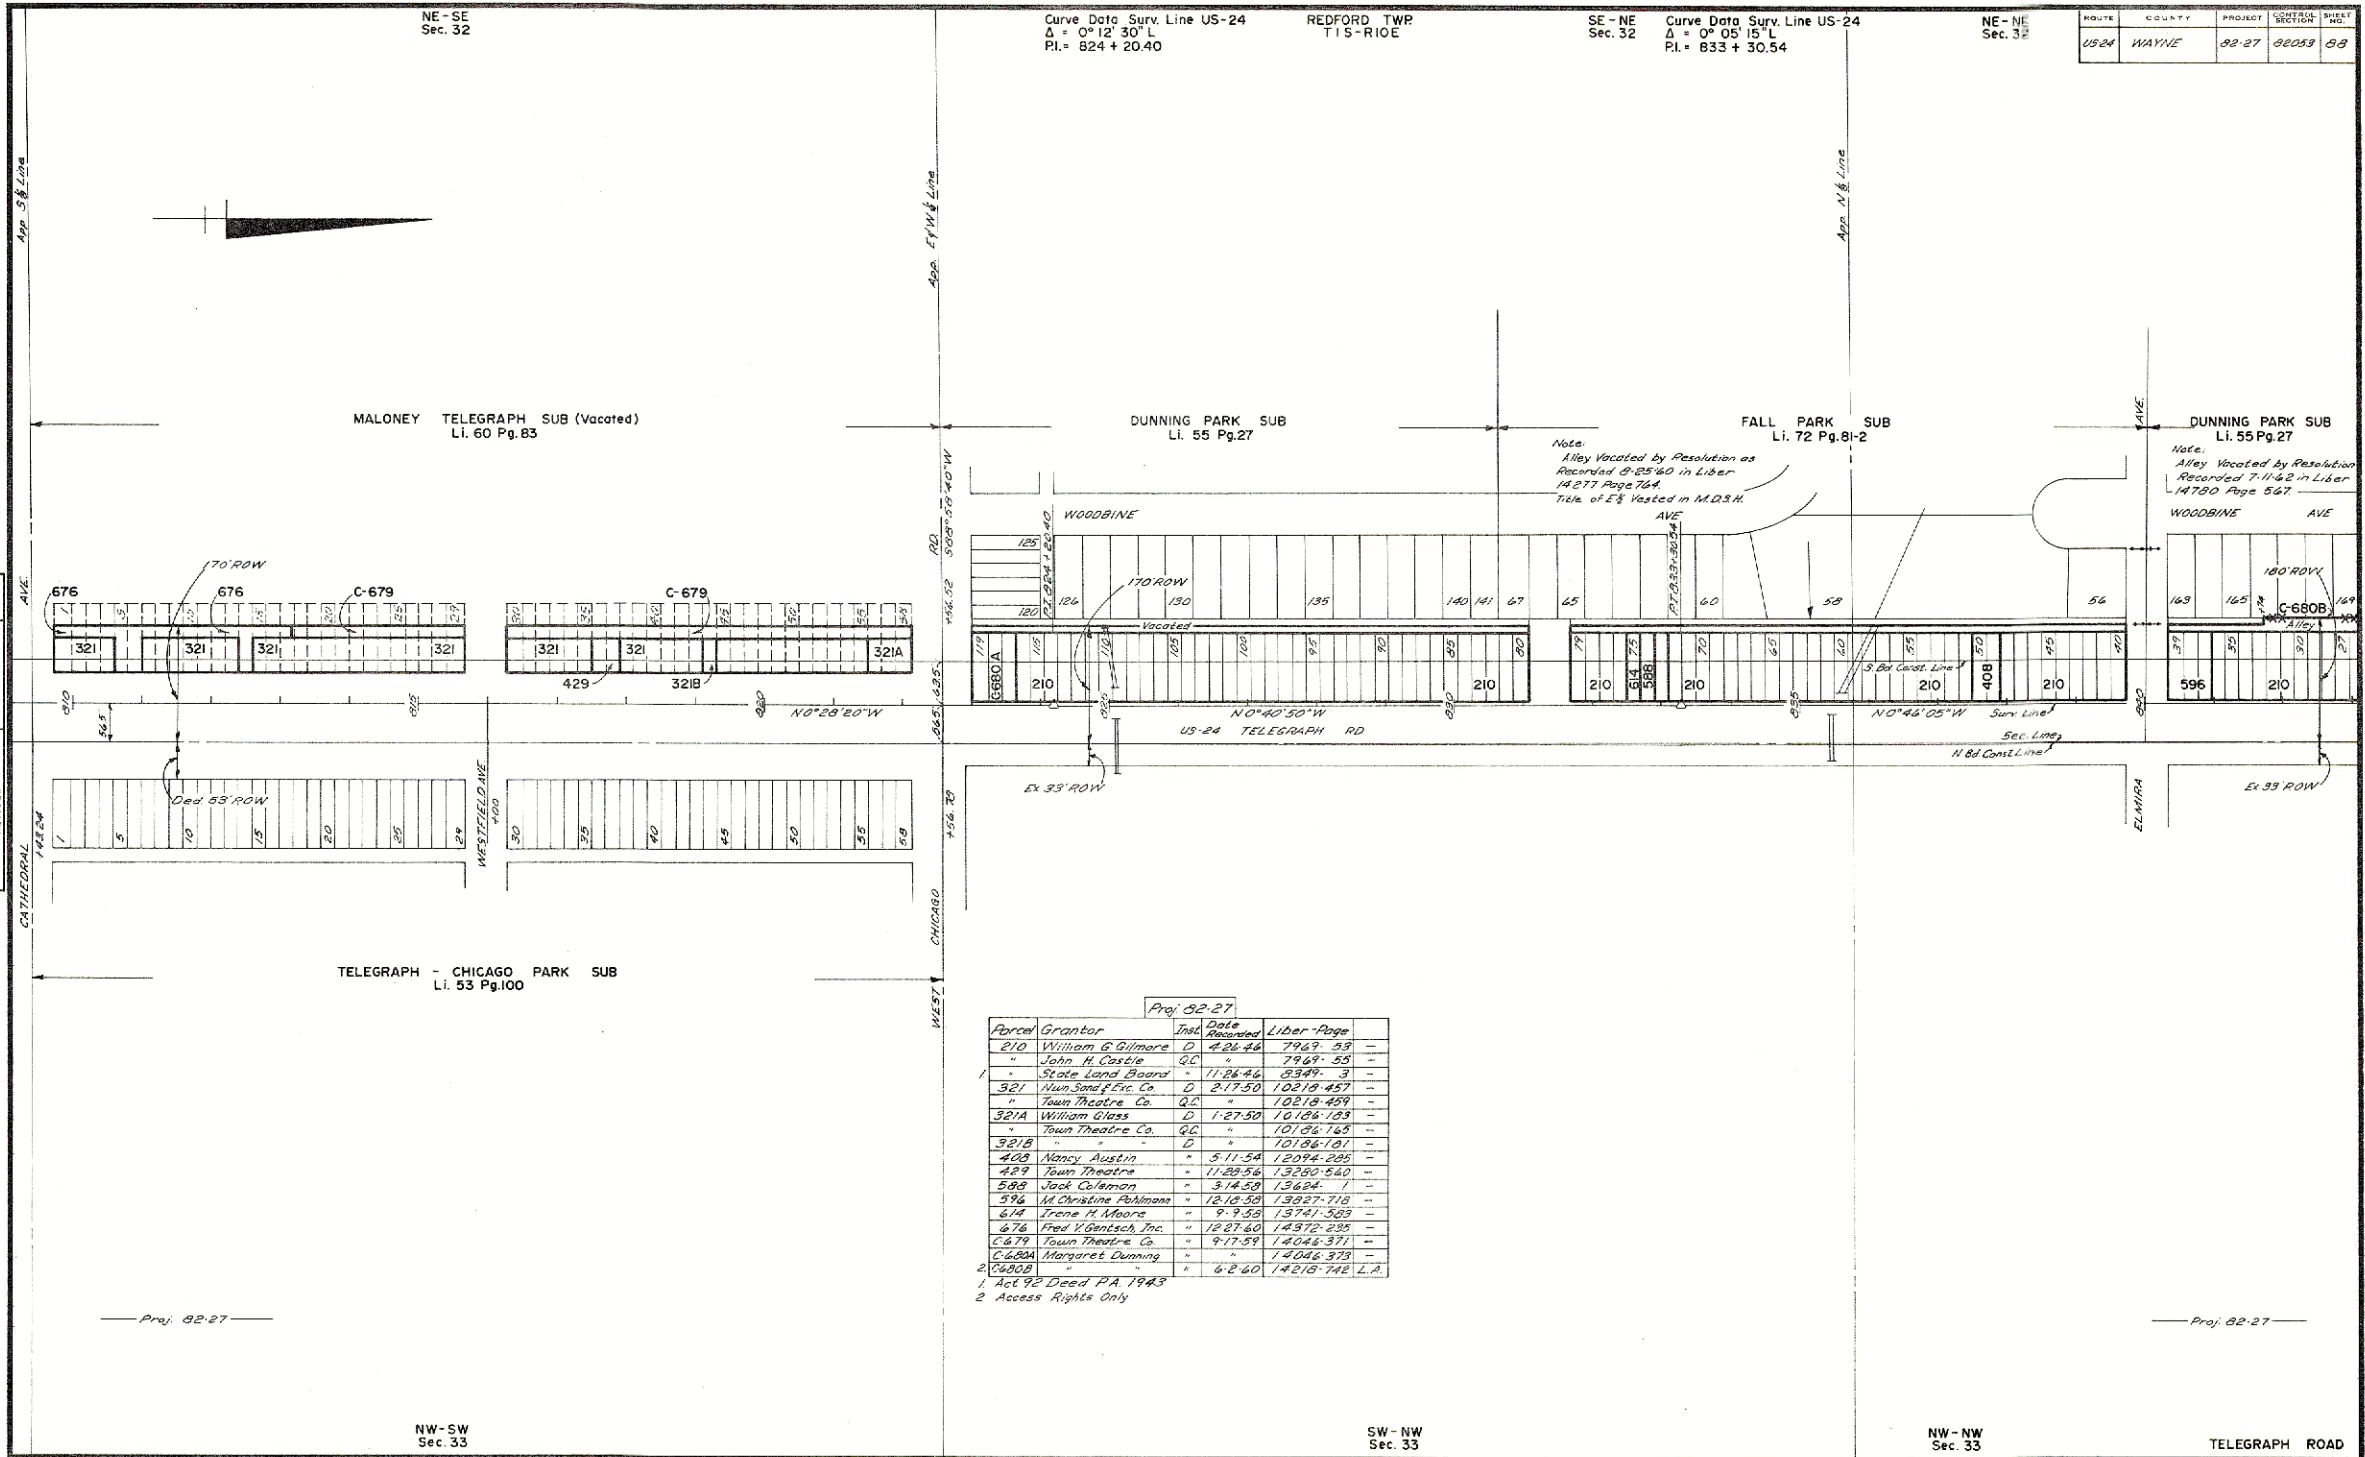

Proj. 82-27

Parcel	Grantor	Inst.	Date Recorded	Liber-Page
210	William G. Gilmore	D	4-26-46	7967-53
"	John H. Castle	QC	"	7967-53
321	State Land Board	"	11-24-44	8349-3
"	Nun, Sons, Etc. Co.	D	2-17-50	10318-457
"	Town Theatre Co.	QC	"	10318-459
321A	William Glass	D	1-27-50	10186-183
"	Town Theatre Co.	QC	"	10186-183
321B	"	D	"	10186-181
408	Nancy Austin	"	5-11-54	12094-285
409	Town Theatre	"	11-22-56	13280-540
589	Jack Coleman	"	3-14-58	13684-7
596	M. Christine Adamson	"	12-18-58	13827-718
614	Irene H. Moore	"	9-9-58	13741-583
676	Fred V. Gentsch, Inc.	"	12-27-60	14372-235
679	Town Theatre Co.	"	9-17-59	14044-371
C-680A	Margaret Dunning	"	"	14044-373
C-680B	"	"	6-2-60	14218-742 L.A.

1. Acc 92 Deed PA 1943
2. Access Rights Only