

PC 719

Curve Data Const. C
Δ = 16° 54' 40" L
R = 5729.65'
T = 851.76'
L = 1691.11'
PC = 338 + 29.20
PI = 346 + 80.96
PT = 355 + 20.31

City of
DETROIT

PC 719

PC 266

ROUTE	COUNTY	PROJECT	CONTROL SECTION	SHEET NO.
I-94	WAYNE	82-64	82023	126

Detroit Common Council
by Home Rule Act.
3-35 1915 3-9-15
3-22 2016 12-28-15


BURTON'S MICH. AVE SUB.
LI. 29 Pg. 2

MCDONALD'S PEERLESS SUB.
LI. 44 Pg. 63

MARTIN AVE LAND CO. SUB.
LI. 36 Pg. 17

SKRZYCKI'S SUB.
LI. 35 Pg. 94

HOWARD'S SUB.
LI. 16 Pg. 82

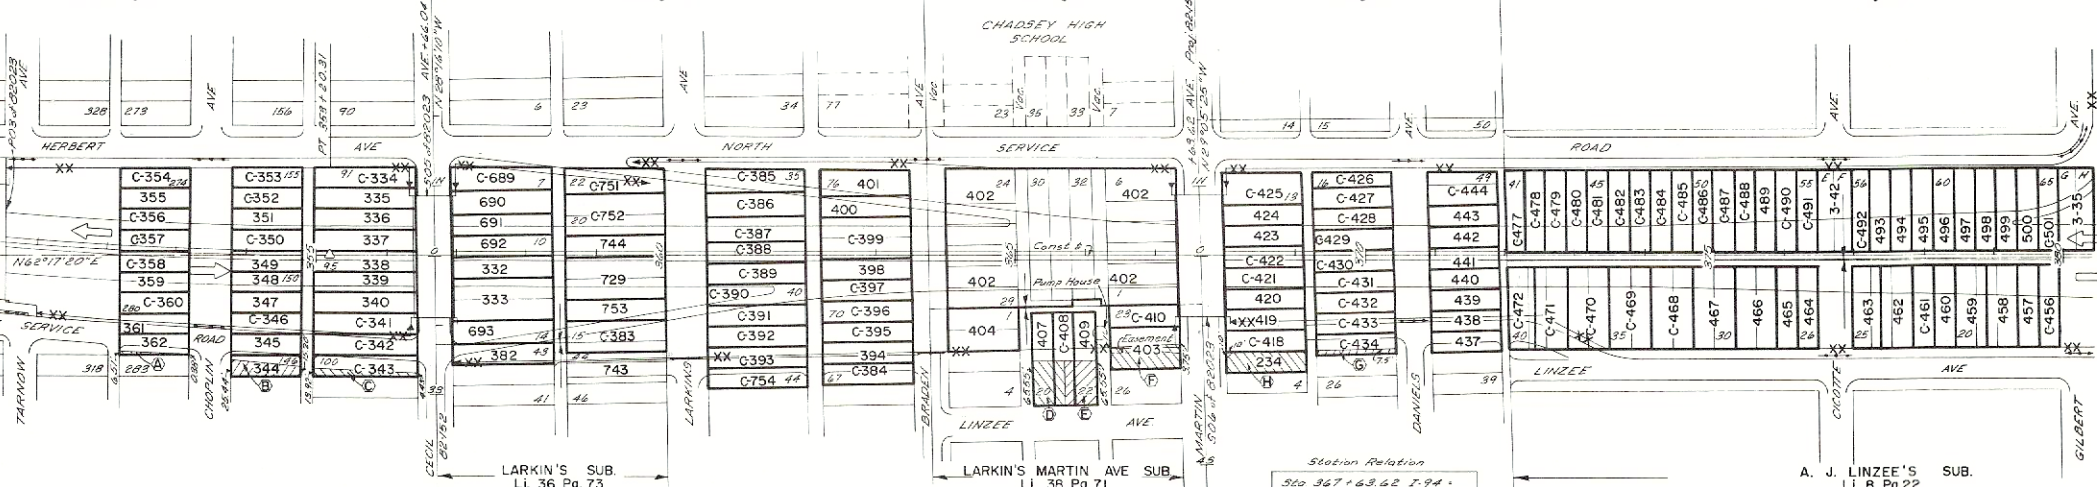

Station Relation
Sta 356 + 46.04 I-94 +
Sta 0+00.16N CECIL AVE

Proj. 82-64

Parcel	Grantor	Inst.	Date	Recorded	Liber-Page	L.A.
344	Roman Jakubowicz	D	6-22-49	9330-153		L.A.
345	Katherine Kusmicki	"	5-3-49	9776-442		
346	John Suchan	"	2-28-49	9690-399		
347	Frank Prudezinski	"	9-12-49	9860-173		
348	Henry Tanow	"	10-22-49	9526-343		
349	John Denson	"	5-18-48	9271-123		
350	Joseph Nawrocki	"	2-28-49	9690-299		
351	Henry Baranowski	"	3-22-49	9723-95		
352	Stanislaw Andrzejczak	"	2-28-49	9690-299		
353	Stanislaw Wazina	"	9-12-49	9660-175		
354	Joseph Radzienta	"	2-28-49	9690-300		
355	Julian Tolstyka	"	3-22-49	9723-50		
356	Anthony Stadnicki, Jr.	"	2-28-49	9690-300		
357	"	"	8-26-49	9941-108		
358	Louise Kozlowski	"	2-28-49	9690-301		
359	"	"	8-3-49	9910-660		
360	Sophie Charkow	"	2-28-49	9690-301		
361	Kazimiera Baran	"	1-6-50	10151-234		
362	Valentine Kluba	"	2-28-49	9690-301		
363	"	"	7-9-49	9667-229		
364	Stanislaw Dudzicz	"	3-22-49	9723-99		
365	Sam Kirschoff	"	"	9723-97		
366	Andrew Kasica	"	2-28-49	9690-302		
367	Stanislaw Szpanar	"	2-28-49	9690-302		
368	"	"	2-28-49	9690-302		
369	Janacy Ciaslak	"	2-28-49	9690-302		
370	Stanislaw Kowalski	"	"	9690-303		
371	"	"	1-6-50	10151-234		
372	John Jarosz	"	2-28-49	9690-304		
373	"	"	5-21-49	9808-184		
374	Leopold Wozniak	"	2-28-49	9690-304		
375	"	"	2-28-49	9690-304		
376	Joseph Plescia	"	2-28-49	9690-304		
377	Andrew Wasik	"	"	9690-305		
378	"	"	7-9-49	9867-237		
379	John Kopacz	"	2-28-49	9690-305		
380	"	"	5-21-49	9902-150		

Station Relation

Sta 356 + 46.04 I-94 +
Sta 0+00.16N CECIL AVE

B20 of 82-22-10 (506 of 82023)

Parcel	Grantor	Inst.	Date	Recorded	Liber-Page	L.A.
234	Wojciech Pudelek	D	8-26-49	9941-116		L.A.
402	Pennsular Finance Co	"	9-12-47	8830-26		
"	Offman O'Neill Co	QC	"	8830-22		
"	Differential Wheel Corp	"	"	8830-24		
403	Nick Tarasewicz	D	4-5-47	8912-385		
404	Theodore F. Year	"	10-25-47	8921-523		
405	Joseph Larkins	"	10-13-47	8925-191		
406	George Charnowski	"	10-28-47	8921-521		
407	Band Holders Mfg. Inc.	"	10-13-47	8925-191		
408	William J. Samp	"	"	8925-192		
409	Helen M. Ternes	"	3-9-49	9705-360		
410	Tony Bendick	"	9-5-47	8812-390		
411	Colateral Liquidators	"	10-13-47	8925-192		
412	Clarence Sapick	"	"	8925-193		
413	Frank Kenar	"	9-12-47	8930-28		
414	Wojciech Pudelek	"	9-5-47	8912-385		
415	Tamara Warzocha	"	10-13-47	8925-193		
416	Kazimiera Kaczor	"	2-28-48	9130-160		
417	Antoni Szczepanski	"	"	9130-160		
418	Baleslaw Dalida	"	"	9130-160		
419	Piotr Biel	"	"	9130-161		
420	"	"	7-20-48	9376-115		
430	Stanley Bieganski	"	2-24-49	9130-161		
431	George Antonczak	"	"	9130-162		
432	Andrew Uminski	"	"	9130-162		
433	Stanley Gasiorewski	"	"	9130-163		
434	Kaczejewski Lewandowski	"	"	9130-163		