


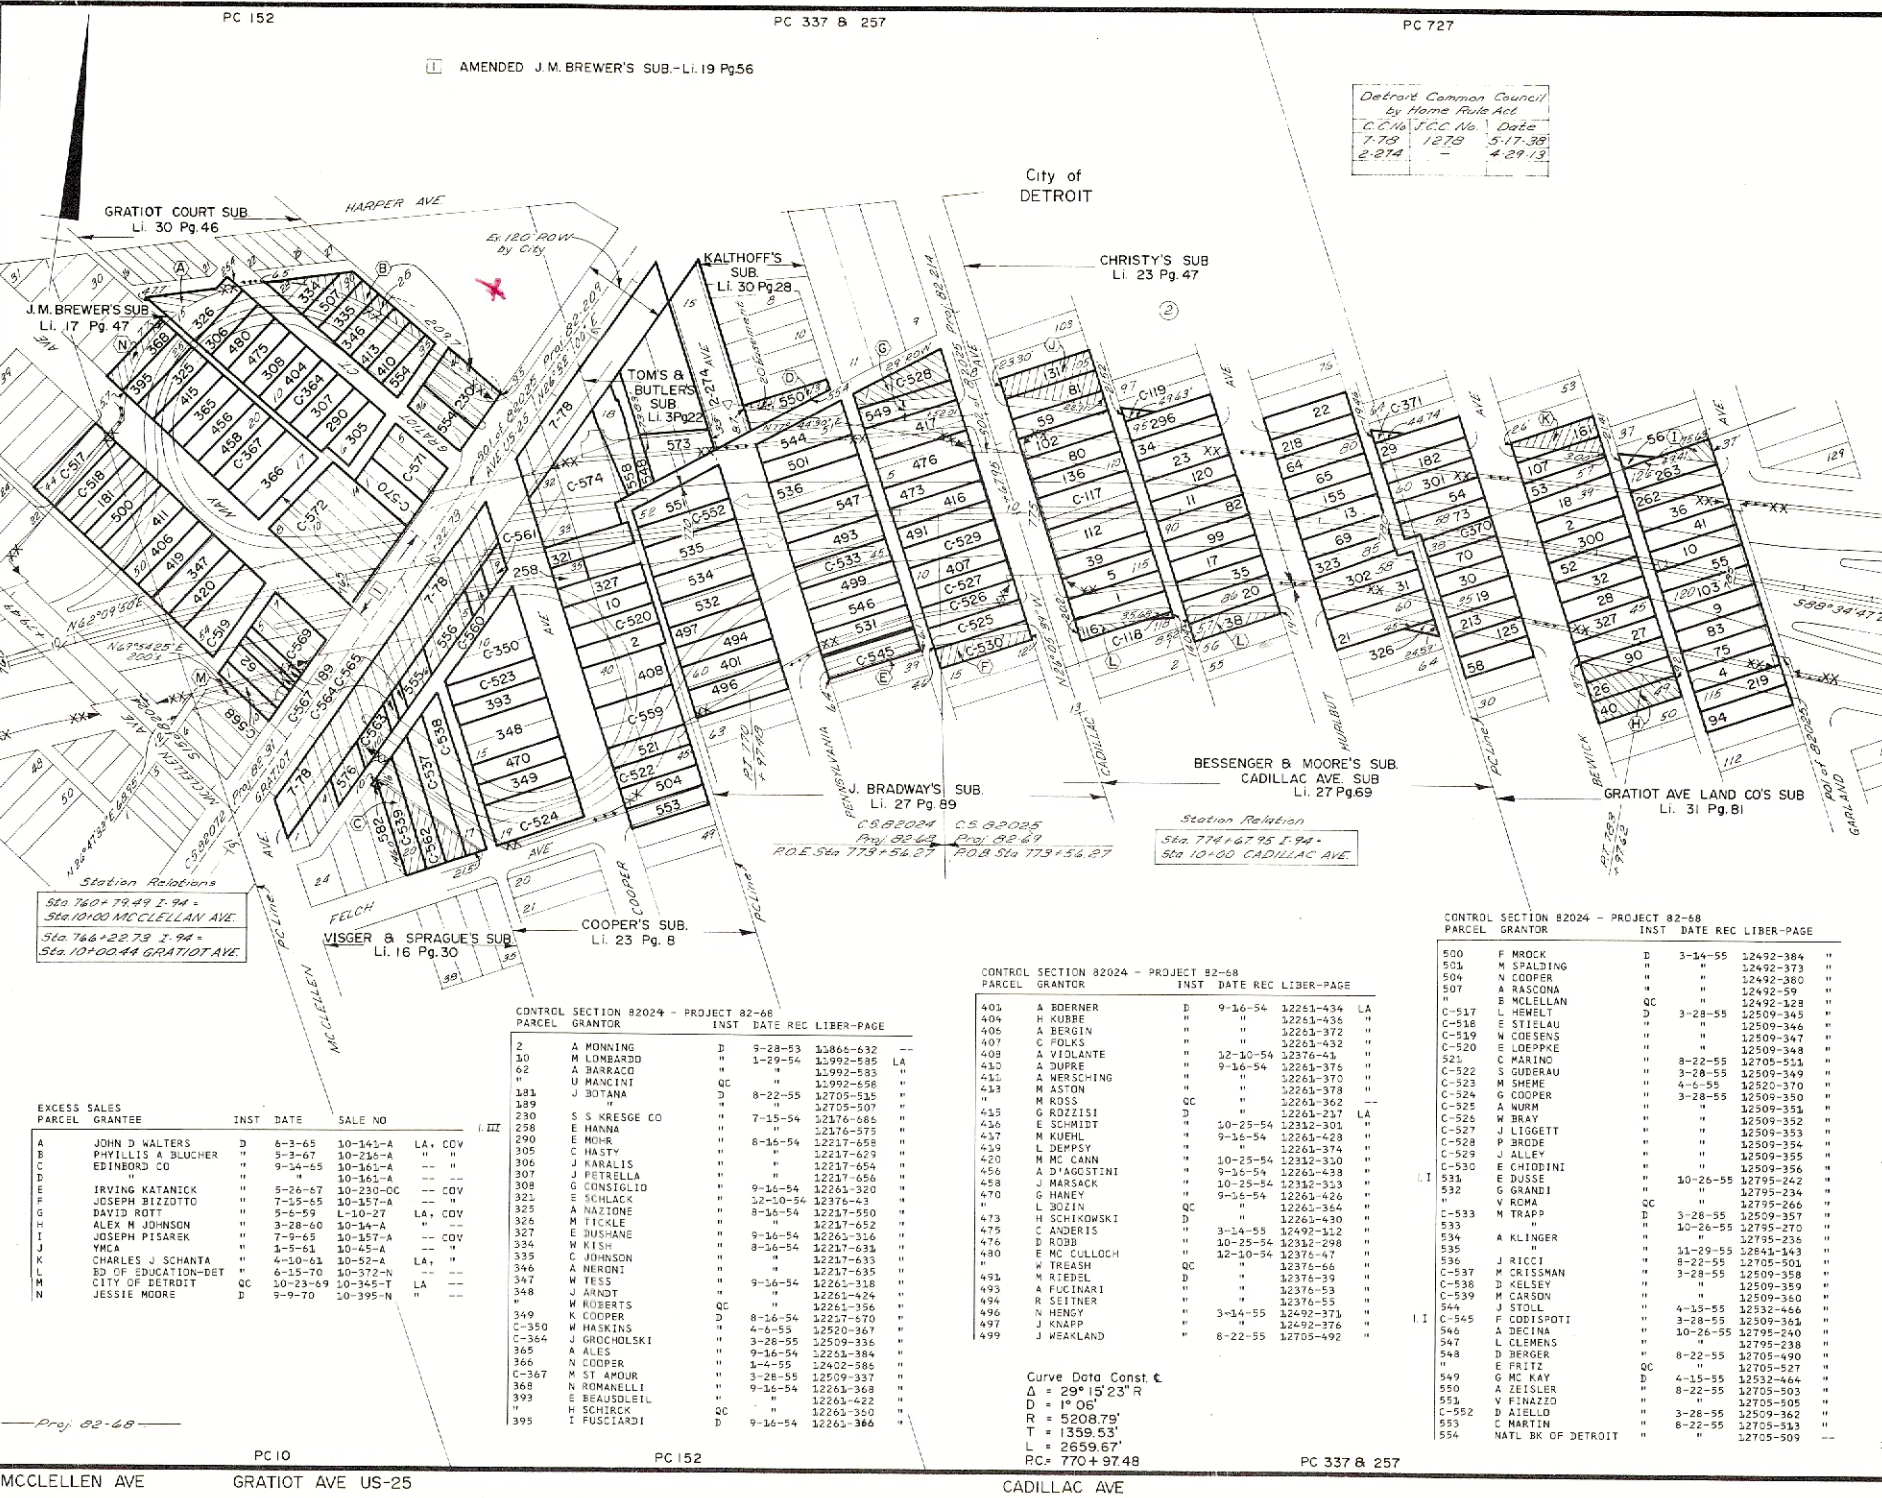

Detroit Common Council
By Home Rule Act
C.C. No. 1, C.C. No. 2, C.C. No. 3
7-79 12-79 5-17-39
2-274 12-79 4-29-13

ROUTE	COUNTY	PROJECT	SECTION	SHEET
I-94	WAYNE	82-68	82-68	140

CONTROL SECTION 82024 - PROJECT 82-68	INST	DATE	REC	LIBER	PAGE
555 F CHIAPPARD	D	8-22-55	12705-482	LA	
556 L BOMMARITO	QC	"	12705-525	"	
556 S GRADO	D	10-26-55	12795-230	"	
558 L TANLER	QC	"	12795-264	"	
558 R VOKES	"	"	12795-248	"	
558 PERSONAL FINANCE CO	QC	"	12795-273	"	
C-559 G HOPSON	D	7-7-55	12642-225	"	
C-560 G COOPER	"	"	12642-226	"	
C-561 BLOSS	"	"	12642-227	"	
C-563 L ECKHARDT	"	"	12642-228	"	
C-563 "	"	"	12642-229	"	
C-564 "	"	"	12642-230	"	
C-565 D EPSTEIN	"	"	12642-231	"	
565 F EPSTEIN	"	12-22-55	12870-535	"	
C-567 A BARRACO	"	7-7-55	12642-233	"	
C-568 M GOLDWATER	"	"	12642-234	"	
C-569 H BREITMEYER	"	"	12642-235	"	
C-570 J GARRISI	"	"	12642-236	"	
C-571 B MONKABA	"	"	12642-237	"	
572 IMPERIAL BLDG CO	"	"	12795-246	"	
573 CUNNINGHAM DRUG CO	"	10-26-55	12642-238	"	
C-574 R KIRKMAN	"	7-7-55	12642-239	"	
576 E TUCKER	"	2-9-56	12925-563	"	
582 F CRESSY	D	2-27-57	13362-235	"	

CONTROL SECTION 82025 - PROJECT 82-69	INST	DATE	REC	LIBER	PAGE
1 J PEPPERMAN	D	3-14-55	12492-96	LA	
2 J HRONEK	"	8-16-54	12217-493	"	
4 J ANTHONY	"	10-18-54	12300-450	"	
5 L LINDROTH	"	12-10-54	12376-43	"	
9 M KRUSZYNA	"	"	12374-672	"	
10 N VARKULA	"	1-4-55	12402-336	"	
11 F DORAN	"	12-10-54	12376-27	"	
13 J PERDINE	"	"	12376-25	"	
17 J PARRAVANO	"	"	12374-664	"	
18 J WILKOWSKI	"	3-14-55	12492-474	"	
19 J LEWANDOWSKI	"	"	12492-476	"	
20 V RENEAL	"	12-10-54	12374-566	"	
21 G RECCHIA	"	"	12376-23	"	
22 M POBE	"	3-14-55	12492-70	"	
23 P WERTHMAN	"	12-10-54	12376-29	"	
27 A NERONI	"	4-15-55	12532-437	"	
" L FOURNIER	QC	3-14-55	12492-470	"	
28 P DOYLE	"	"	12492-98	"	
29 J YOUNG	"	"	12492-472	"	
30 N DENOYER	"	"	12492-86	"	
31 B PELT	"	"	12492-478	"	
32 S TRUPLANO	"	"	12492-390	"	
33 F KOUTSOPOULOS	QC	4-15-55	12532-522	"	
34 E POTTS	"	3-14-55	12492-72	"	
35 J KLEMM	QC	"	12492-100	"	
36 G SOLAFANI	"	"	12492-76	"	
37 F KAIP	"	"	12492-462	"	
38 C HILD	"	"	12492-392	"	
39 F SINATRA	"	"	12492-78	"	
40 F QUINN	"	"	12492-468	"	
41 A WARHOLIK	"	"	12492-464	"	
42 L FRAMHOLINO	"	"	12492-435	"	
43 R ATKINSON	"	4-15-55	12532-522	"	
44 BAYER	"	3-14-55	12492-84	"	
45 F KNEBEL	"	"	12492-435	"	
46 A GERGLE	"	"	12492-460	"	
47 D COLANGELO	"	"	12492-482	"	
48 D MC LEAN	"	"	12492-80	"	
49 P BOVO	"	"	12492-68	"	
50 A BOVE	"	"	12492-66	"	
51 S HADAD	"	"	12492-64	"	
52 F TAPELLA	"	"	12492-480	"	
53 R RASIZZI	"	"	12492-520	"	
54 A HERMAN	"	4-15-55	12532-442	"	
55 S HOUSTON	"	3-14-55	12492-442	"	
56 D GARLING	"	4-15-55	12532-448	"	
57 M RASCO	"	"	12532-443	"	
58 M STANGLING	"	3-14-55	12492-74	"	
59 G BADER	"	"	12492-437	"	
60 J HERNANDEZ	QC	4-15-55	12532-420	"	
61 L SCHROEDER	"	"	12532-431	"	
62 B BOVE	"	"	12532-500	"	
63 VAN HOOVEL	"	"	12532-504	"	
64 W WARDLAW	"	8-22-55	12705-443	"	
65 M KITTINGER	"	4-15-55	12532-506	"	
66 D HEINZ	"	"	12532-502	"	
67 T NORMIE	"	8-22-55	12705-455	"	
68 J KONESHAK	QC	"	12705-460	"	
C-117 J KISSEL	D	3-28-55	12509-367	"	
C-118 A ZEPPE	"	"	12509-368	"	
C-119 A PIOTROWSKI	"	"	12509-369	"	
120 A STASCHKE	"	4-15-55	12532-498	"	
121 W RASCHUSSEN	"	9-7-55	12728-7	LA	
122 R REA	"	8-22-55	12705-453	"	
123 E IAPRATTE	"	10-26-55	12795-244	"	
124 V VETTRINO	"	8-22-55	12705-448	"	
125 J GRIGUS	"	9-7-55	12726-685	"	
126 A LUNEY	"	"	12726-574	"	
127 M RUSO	"	"	12726-587	"	
128 W HANZAROLI	"	10-26-55	12795-162	"	
129 J RAMNACHER	"	9-7-55	12726-621	"	
130 F STRICKER	"	"	12726-625	"	
131 L RUSSO	"	11-29-55	12841-154	"	
132 G JADDAT	"	"	12841-163	"	
133 O JANNACE	"	5-15-56	13039-445	LA	
134 A ZEPPE	"	6-14-56	13077-365	"	
135 M MARKRELL	"	12-22-55	12870-503	"	
136 A ABRAHAM	"	2-9-55	12925-533	"	
137 L FEUCHTER	"	"	12925-536	"	
138 C DENARDIS	"	12-22-55	12870-459	"	
139 M HOUNLEY	"	"	12870-537	"	
140 C SCHULTZ	"	6-18-56	13078-590	"	
C-371 S USTYI	"	"	13078-591	"	

CONTROL SECTION 82024 - PROJECT 82-68	INST	DATE	REC	LIBER	PAGE
401 A BOERNER	D	9-16-54	12261-434	LA	
404 H KURBE	"	"	12261-436	"	
406 A BERGIN	"	"	12261-372	"	
407 C FOLKS	"	"	12261-432	"	
408 A VIDLANTE	"	12-30-54	12376-41	"	
410 A DUPRE	"	9-16-54	12261-376	"	
411 A WERSCHING	"	"	12261-370	"	
413 M ASTON	"	"	12261-378	"	
415 M ROSS	QC	"	12261-362	"	
415 G ROZZI	D	"	12261-217	LA	
416 E SCHMIDT	"	10-25-54	12332-301	"	
417 M KUEHL	"	9-16-54	12261-428	"	
418 L DEMSKY	"	"	12261-374	"	
420 M MC CANN	"	10-25-54	12332-330	"	
456 A DIAGOSTINI	"	9-16-54	12261-438	"	
458 J MARSACK	"	10-25-54	12332-333	"	
470 G HANEY	"	9-16-54	12261-426	"	
473 H SCHIKOWSKI	QC	"	12261-364	"	
475 C ANDERIS	"	"	12261-430	"	
476 D ROBB	"	10-25-54	12332-298	"	
480 E MC CULLOCH	"	12-10-54	12376-47	"	
483 W TREASH	D	"	12376-66	"	
491 M REIDEL	QC	"	12376-39	"	
493 A FUCINARI	"	"	12376-53	"	
494 R SEITNER	"	"	12376-55	"	
496 N HENGY	"	3-14-55	12492-371	"	
497 J KNAPP	"	"	12492-364	"	
499 J WEAKLAND	"	8-22-55	12705-492	"	

Curve Data Const. C
D = 29' 52.3" R
D = 1' 06"
R = 5208.79'
T = 1359.53'
L = 2659.67'
PC = 770+97.48

CONTROL SECTION 82024 - PROJECT 82-68	INST	DATE	REC	LIBER	PAGE
500 F MROCK	D	3-14-55	12492-384	"	
501 M SPALDING	"	"	12492-373	"	
504 N COOPER	"	"	12492-380	"	
507 A RASCONA	"	"	12492-59	"	
507 B MCLELLAN	QC	"	12492-328	"	
C-517 L HEWELL	D	3-28-55	12509-345	"	
C-518 E STELCAU	"	"	12509-346	"	
C-519 M COESENS	"	"	12509-347	"	
C-520 E LOEPPEKE	"	"	12509-348	"	
521 C MARINO	"	8-22-55	12705-511	"	
C-522 S GUBERAU	"	3-28-55	12509-349	"	
C-523 M SHENE	"	4-5-55	12520-370	"	
C-524 G COOPER	"	3-28-55	12509-350	"	
C-525 A WURM	"	"	12509-351	"	
C-526 M BRAY	"	"	12509-352	"	
C-527 J LIGGETT	"	"	12509-353	"	
C-528 P BRODE	"	"	12509-354	"	
C-529 J ALLEY	"	"	12509-355	"	
C-530 E CHIODINI	"	"	12509-356	"	
531 E BUSSE	"	10-26-55	12795-242	"	
532 G GRANDI	"	"	12795-234	"	
533 V ROMA	QC	"	12795-266	"	
533 M TRAPP	D	3-28-55	12509-357	"	
534 A KLINGER	"	"	12795-270	"	
535 J RICE	"	"	12795-236	"	
536 J RICCI	"	11-29-55	12841-143	"	
C-537 M CRISSEMAN	"	8-22-55	12705-501	"	
C-538 D KELSEY	"	3-28-55	12509-358	"	
C-539 M CARSON	"	"	12509-359	"	
540 J STOLL	"	4-15-55	12532-466	"	
C-545 F CODISPOTI	"	3-28-55	12509-361	"	
546 A DECINA	"	10-26-55	12795-240	"	
547 L GLEMENS	"	"	12795-238	"	
548 D BERGER	"	8-22-55	12705-490	"	
549 E FRITZ	QC	"	12705-527	"	
549 G MC KAY	"	4-15-55	12532-464	"	
550 A ZEISLER	"	8-22-55	12705-503	"	
551 V FINAZZO	"	"	12705-508	"	
C-552 D AIELLO	"	3-28-55	12509-362	"	
553 C MARTIN	"	8-22-55	12705-513	"	
554 NATL BK OF DETROIT	"	"	12705-509	"	