


ROUTE	COUNTY	PROJECT	SECTION	SHEET NO.
M-39	WAYNE		82192	191

City of
ALLEN PARK

For ROW on
Abandoned M-17
see sheet 252

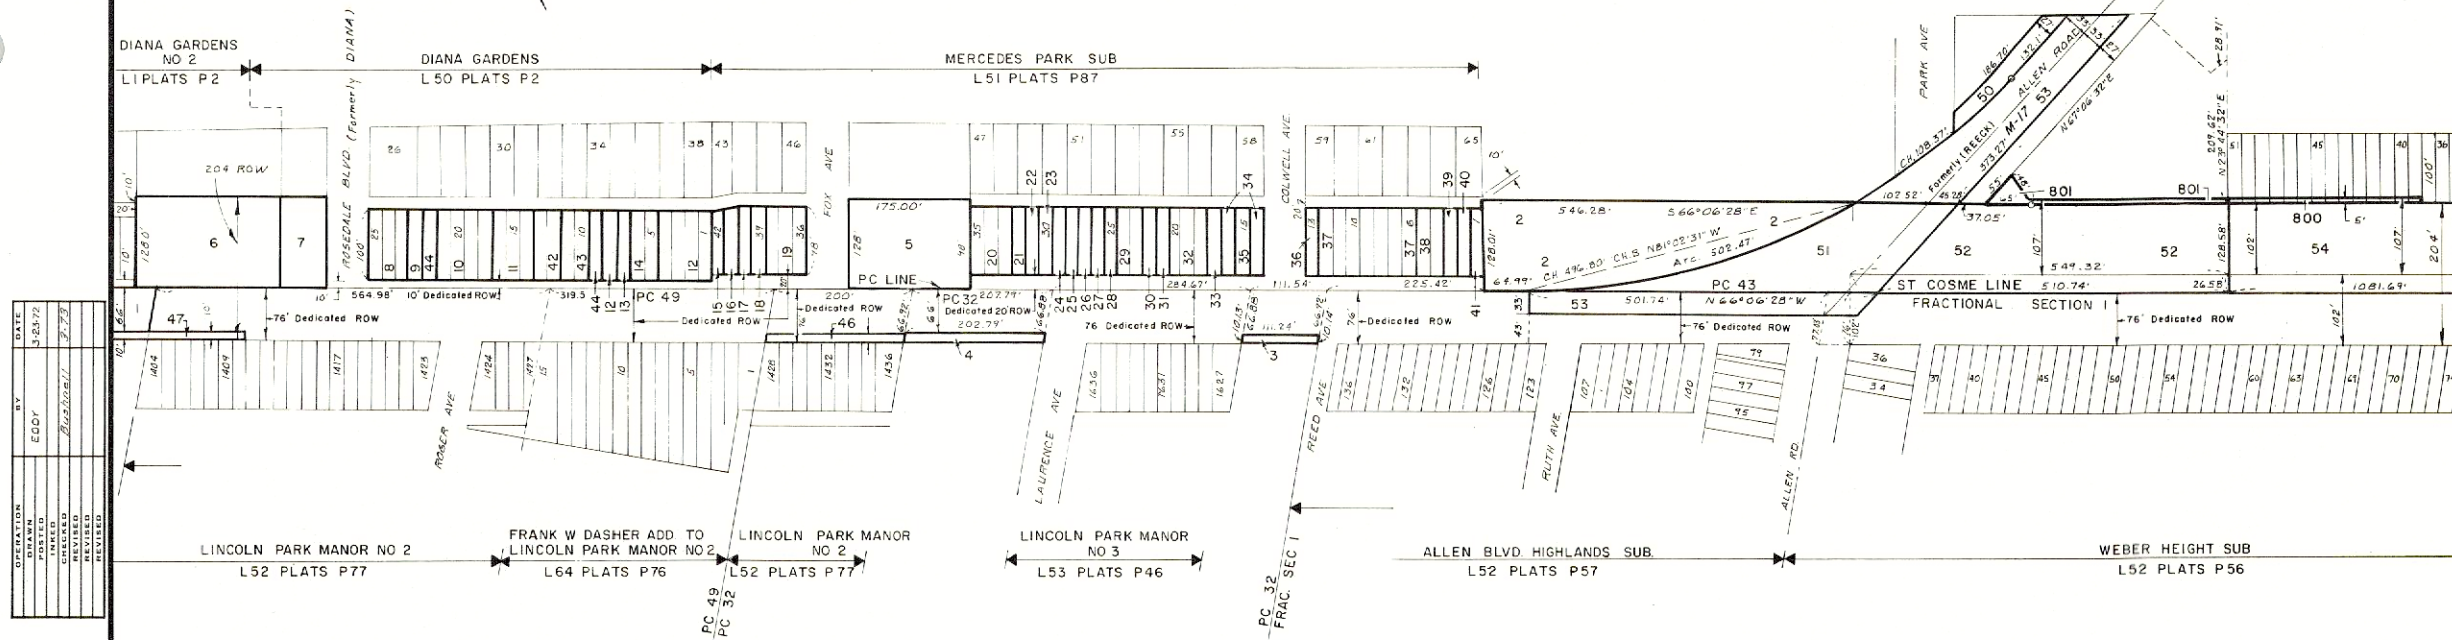

OPERATION	BY	DATE
DRAWN	ECO	3/23/72
POSTED		
REVIEWED	Bushnell	3/73
REVISION		
REVISION		

SHEET 191 ACQUIRED BY WAYNE COUNTY	PARCEL	GRANTOR	INST	DATE REC	LIB-PG
50	J DINAN	D	7-16-29	367861	
51	C HARRAH	QC	10-23-28	326992	
52	J DINAN	D	7-16-29	367861	
53	E PATON	D		1706-293	

KEY	PARCEL	GRANTOR	INST	DATE REC	LIB-PG
2	3015	J DINAN	D	7-16-29	3187-123
3	8193	H KLANN	QC	4-13-34	4135-50
4	8192	W EICHOLO SR	QC	4-13-34	4135-48
5	8057	C COLWELL	D	7-17-33	3995-93
6	7462	M KRAUSMAN	D	5-4-32	3750-533
7	8218	I BECKER	D	5-14-34	4148-407
8	8222	C KRUEGAR	D	5-14-34	4148-411
9	7418	E HEILER	D	5-14-32	3750-33
10	6029	I BECKER	D	4-8-31	3568-273
11	6756	"	D	6-29-31	3617-25
12	5909	E FOX	D	3-28-31	3558-639
13	6757	I BECKER	D	6-20-31	3613-153
14	7417	J MITCHELL	D	5-2-32	3750-35
15	6701	E BEIG	QC	6-17-31	3609-247
16	6346	C MC WILLAN	QC	5-18-31	3590-5
17	6334	V G T CO	D	5-21-31	3592-47
18	6011	N CLARK	D	4-7-31	3566-589
19	5862	V G T CO	D	3-28-31	3559-43
20	6345	J ALIBER	QC	5-18-31	3590-7
21	7034	U G T CO	D	8-5-31	3638-105
22	6344	M FOX	QC	5-18-31	3590-9
23	6058	U G T CO	D	4-8-31	3568-261
24	6699	"	D	6-17-31	3609-191
25	6088	E BUCHANAN	D	5-A-31	3584-13
26	6638	U G T CO	D	6-15-31	3607-369
27	6826	"	D	7-1-31	3638-267
28	6771	"	D	6-29-31	3616-487

KEY	COUNTY ACQUIRED	GRANTOR	INST	DATE REC	LIB-PG
29	6786	U G T CO	D	7-1-31	3618-217
30	7398	"	D	5-2-32	3750-27
31	6591	"	D	6-19-31	3613-15
32	7424	"	D	5-2-32	3750-23
33	8226	M HALE	D	5-11-34	4148-401
34	7428	V G T CO	D	5-2-32	3750-25
35	7520	A BRIGHTON	D	5-4-32	3750-509
36	8355	E BAKER	D	12-26-33	4054-79
37	7923	A BRIGHTON	D	3-25-33	3937-241
38	7437	UNION GUARDIAN TRUST	D	5-2-32	3750-21
39	6124	A BRIGHTON	D	5-6-31	3583-553
40	8223A	E BAKER	D	5-14-34	4148-413
41	14468	S L O B	D	4-4-47	8546-405
42	5904	E FOX	D	3-28-31	3558-639
43	8055	H VOLKMAN	D	10-13-33	4036-130
44	5904	E FOX	D	3-25-31	3570MC-37
45	1763	C HARRAH	QC	10-23-28	2993-15
47	6	E BURKE	D	4-23-23	1706-295

C S 82192 STATE ACQUIRED	PARCEL	GRANTOR	INST	DATE REC	LIB-PG
800	CITY OF ALLEN PARK	QC	3-7-71	17619-702	
801	J DINAN	D	2-17-71	17630-464	

C S 82041 STATE ACQUIRED	PARCEL	GRANTOR	INST	DATE REC	LIB-PG
	L GEIERMANN	E	3-15-59	13893-742	

T3S R10E

SOUTHFIELD EXPRESSWAY

W6	82-R-1	ROUTE	PROJECT	SECTION	SHEET
		M-39		82192	191