

Curve Data
Δ = 69° 41' R
D = 81° 30'
R = 881.95
T = 613.93
L = 1072.00'
PI = STA. 283 + 31.24

NE-SE
Sec. 11
Plot of
CITY COMMUNITY
LI.56 Pg.39

Curve Data
Δ = 101° 27' R
D = 12° 30'
R = 459.28
T = 561.63
L = 811.60'
PI = STA. 280 + 11.69

NW-SW
Sec. 12

ROMULUS TWP.
T.3S. R.9E

SW-NW
Sec. 12


SE-NW
Sec. 12

ROUTE	COUNTY	PROJECT	CONTROL	SHEET
I-94	WAYNE	82-96	82022	24

Parcel	Grantor	Inst.	Date	Recorded	Liber	Page
1A	Francis Fairbroth	D	4-20-44	6978	- 59	LA
1A	Henneth J. Zimmerman	QC	"	6978	- 57	"
2	Harry Harrold	D	"	6978	- 41	"
3	Harold Zucke	QC	"	6978	- 51	"
3A	Harold Swinn	D	"	6978	- 53	"
3A	George Morgan	"	"	6978	- 47	"
4	Edward B. Taylor	"	"	6978	- 49	"
5	Edward Peters	"	"	6978	- 43	"
6	Raymond Bettsold	"	7-1-43	6591	- 576	"
7	Hugh Simons	"	2-23-44	6900	- 239	"
8	Harold T. Swinn	QC	4-20-44	6978	- 45	"
9	William Belonge	"	"	6978	- 39	"
10	Steve Smith	D	"	6978	- 35	"
11	Earl Skiver	"	"	6978	- 31	"
12	Thomas Miller	"	"	6978	- 33	"
13	Charles Brower	"	11-28-45	7731	- 345	"
13	Newman Dev. Corp.	QC	5-2-46	7900	- 445	"
14	Edward Waldmann	D	4-20-44	6978	- 27	"
14	Kelly Barker	QC	"	6978	- 29	"
15	Newman Dev. Corp.	D	"	6978	- 21	"
16	Donald Skiver	"	"	6978	- 23	"
17	Uriel Albright	"	"	6978	- 25	"
18	Joseph Lovasz	"	"	6978	- 10	"
19	Lester Hubbard	"	"	6978	- 13	"

Station Relation
Sta. 280 + 30.34 Survey E.
Sta. 172 + 38.27 Middle Belt Rd.

DATE	BY	OPERATION
6-28-56	M. J. HARRIS	PREPARED
7-1-56	M. J. HARRIS	DRAWN
7-1-56	M. J. HARRIS	CHECKED
7-1-56	M. J. HARRIS	REVIEWED

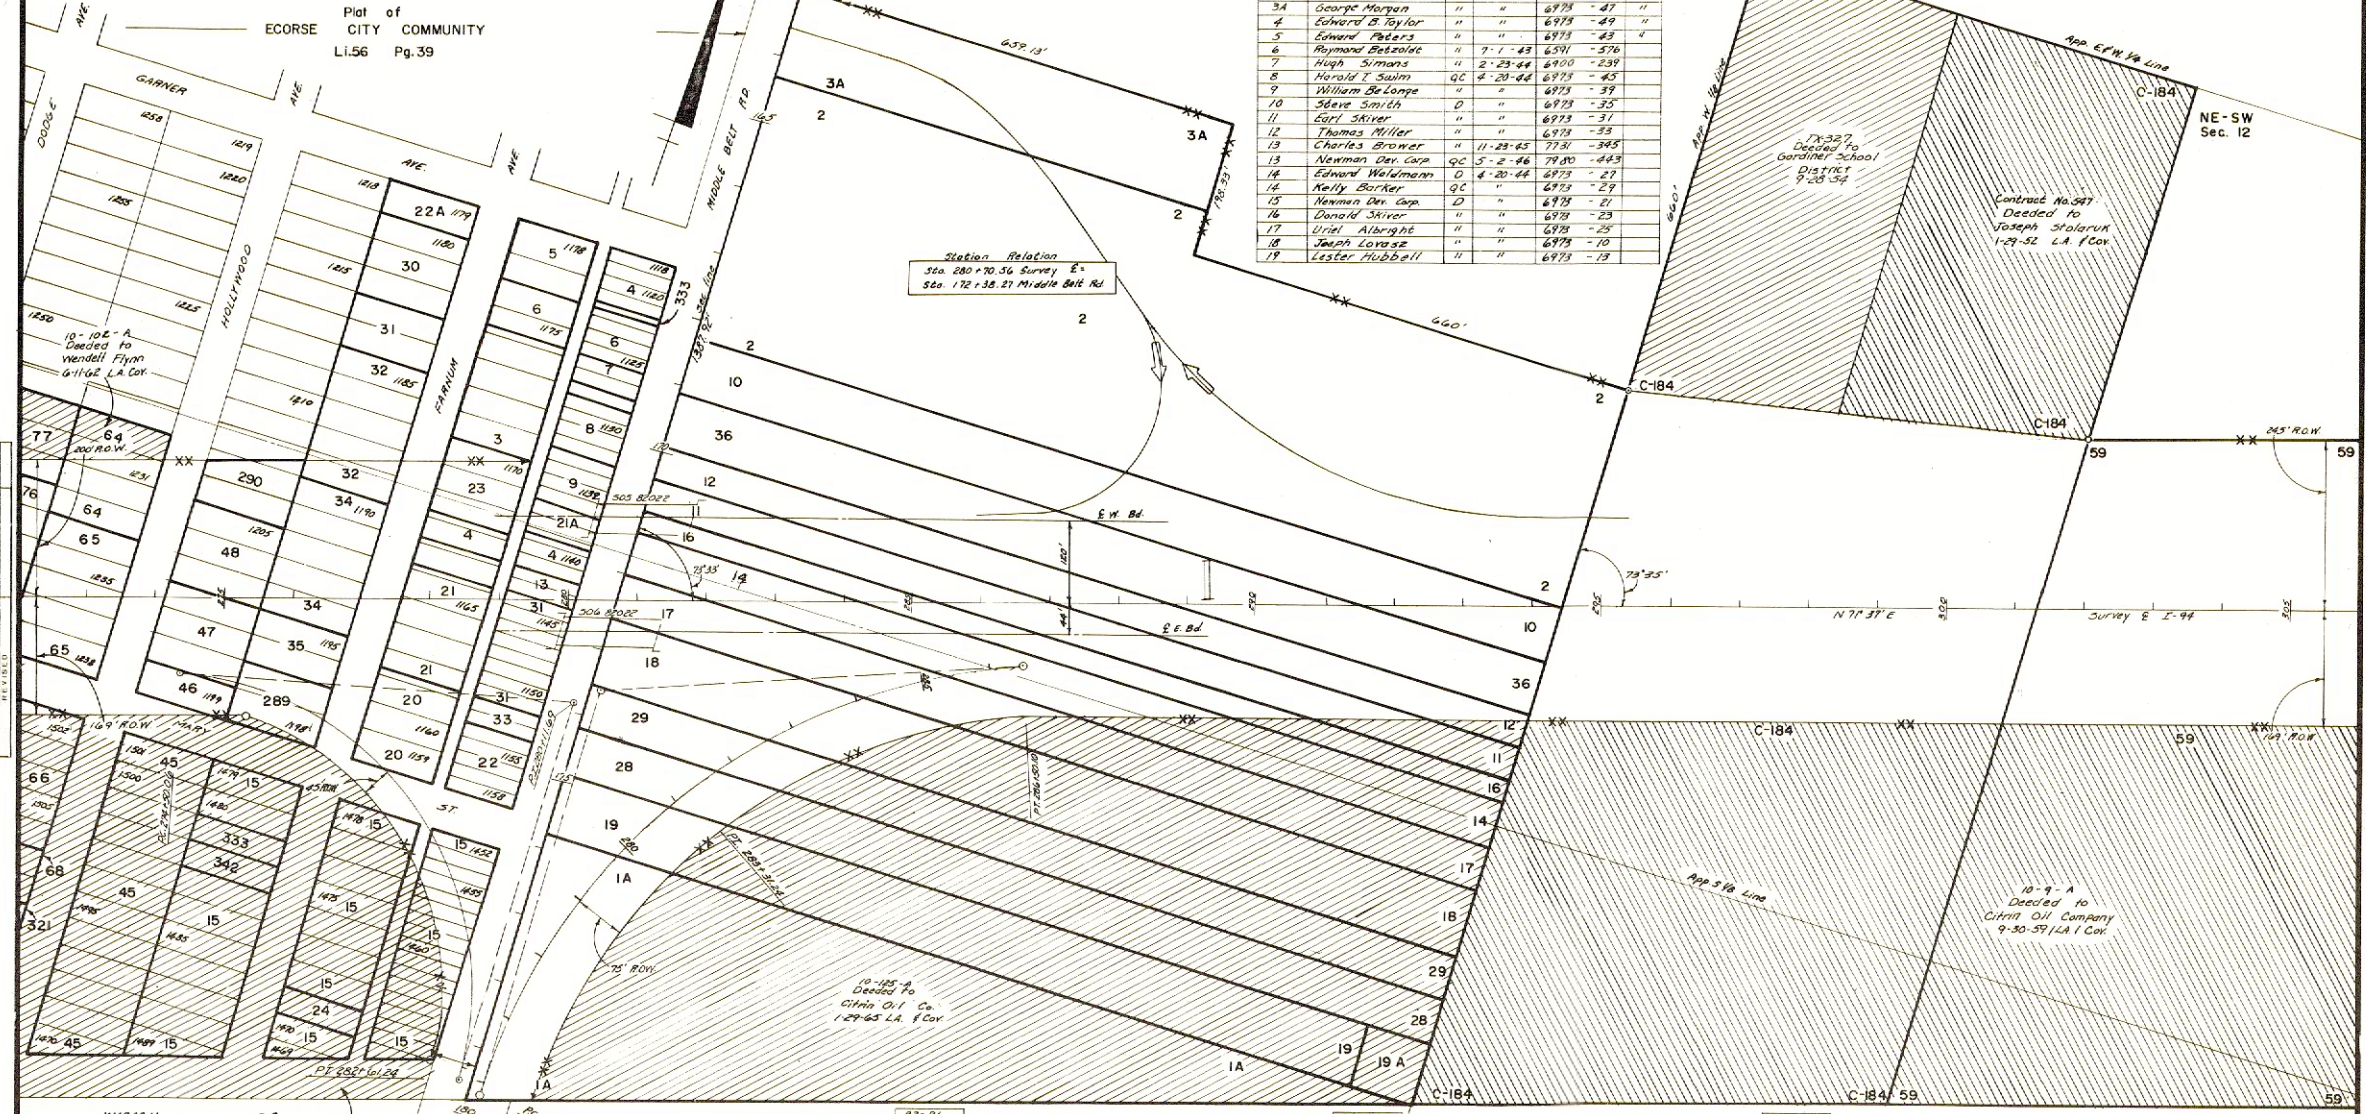

Parcel	Grantor	Inst.	Date	Recorded	Liber	Page
333	Newman Dev. Co.	D	2-23-44	6900	- 79	LA
342	Peter Flanigan	"	"	6900	- 87	LA

Proj. 82-96

SE-SE
Sec. 11

SW-SW
Sec. 12

Parcel	Grantor	Inst.	Date	Recorded	Liber	Page
19A	Newman Dev. Corp.	D	4-20-44	6978	- 15	"
20	Uriel Albright	"	5-2-43	6539	- 412	"
21	Leslie Greenstede	"	4-20-44	6978	- 17	"
21A	Newman Dev. Corp.	"	7-17-44	7097	- 244	"
22	Annie Peters	"	5-20-43	6539	- 316	"
22	"	"	4-20-44	6978	- 11	LA
22	Newman Dev. Corp.	QC	5-2-46	7900	- 443	LA
22A	Annie Peters	D	4-20-44	6978	- 9	LA
23	Wilbur Bruce	"	2-23-44	6900	- 285	"
24	Florence Greiner	"	4-20-44	6978	- 5	"
28	William Makelow	"	7-1-43	6591	- 374	"
29	Harry J. Hauser	"	2-24-44	6900	- 233	"
30	Alfred F. Sims	"	4-20-44	6978	- 7	"

Parcel	Grantor	Inst.	Date	Recorded	Liber	Page
31	William Barber	D	5-20-43	6539	- 410	"
32	Joseph W. Proulx	"	4-20-44	6978	- 7	"
33	George A. Whorton	"	7-17-44	7097	- 246	"
33	"	QC	"	7097	- 248	"
34	George L. Moore	D	4-20-44	6978	- 639	"
35	Houston C. Smith	"	"	6978	- 631	"
36	Edward B. Waldmann	"	"	6978	- 635	"
36	Julius Nemeth	QC	"	6978	- 637	"
37	Joseph M. Orlando	D	5-20-43	6539	- 408	"
45	Edna E. McVeigh	"	4-20-44	6978	- 625	"
46	Delmer H. Reed	"	"	6978	- 627	"
47	Houston C. Smith	"	"	6978	- 623	"

Parcel	Grantor	Inst.	Date	Recorded	Liber	Page
48	Carl Schmitt & Co.	D	4-20-44	6978	- 619	"
64	Houston C. Smith	"	"	6978	- 615	"
65	Howard Seymour	"	"	6978	- 611	"
68	William K. Schroeder	"	"	6978	- 608	"
75	John Krysko	"	5-20-43	6539	- 420	"
76	James W. Davis	"	"	6539	- 426	"
77	Earl F. Davis	"	4-20-44	6978	- 595	"
C-184	John P. Hoffman	"	4-29-44	7198	- 351	LA
C-184	"	"	8-17-42	6208	- 119	LA
289	Clarence M. Cully	"	2-23-44	6900	- 33	"
290	Martin Sefto	"	"	6900	- 129	LA
381	John L. Cramer	"	2-16-44	6892	- 151	LA

DETROIT INDUSTRIAL EXPRESSWAY