


ROUTE	COUNTY	PROJECT	CONTROL SECTION	SHEET NO.
I-94	WAYNE	82-70 82-119	82025	148

Curve Data Const. C
Δ = 5° 36' 09" L
D = 0° 30'
R = 11,459.16'
T = 560.70'
L = 1020.50'
PI = 1032 + 20.78

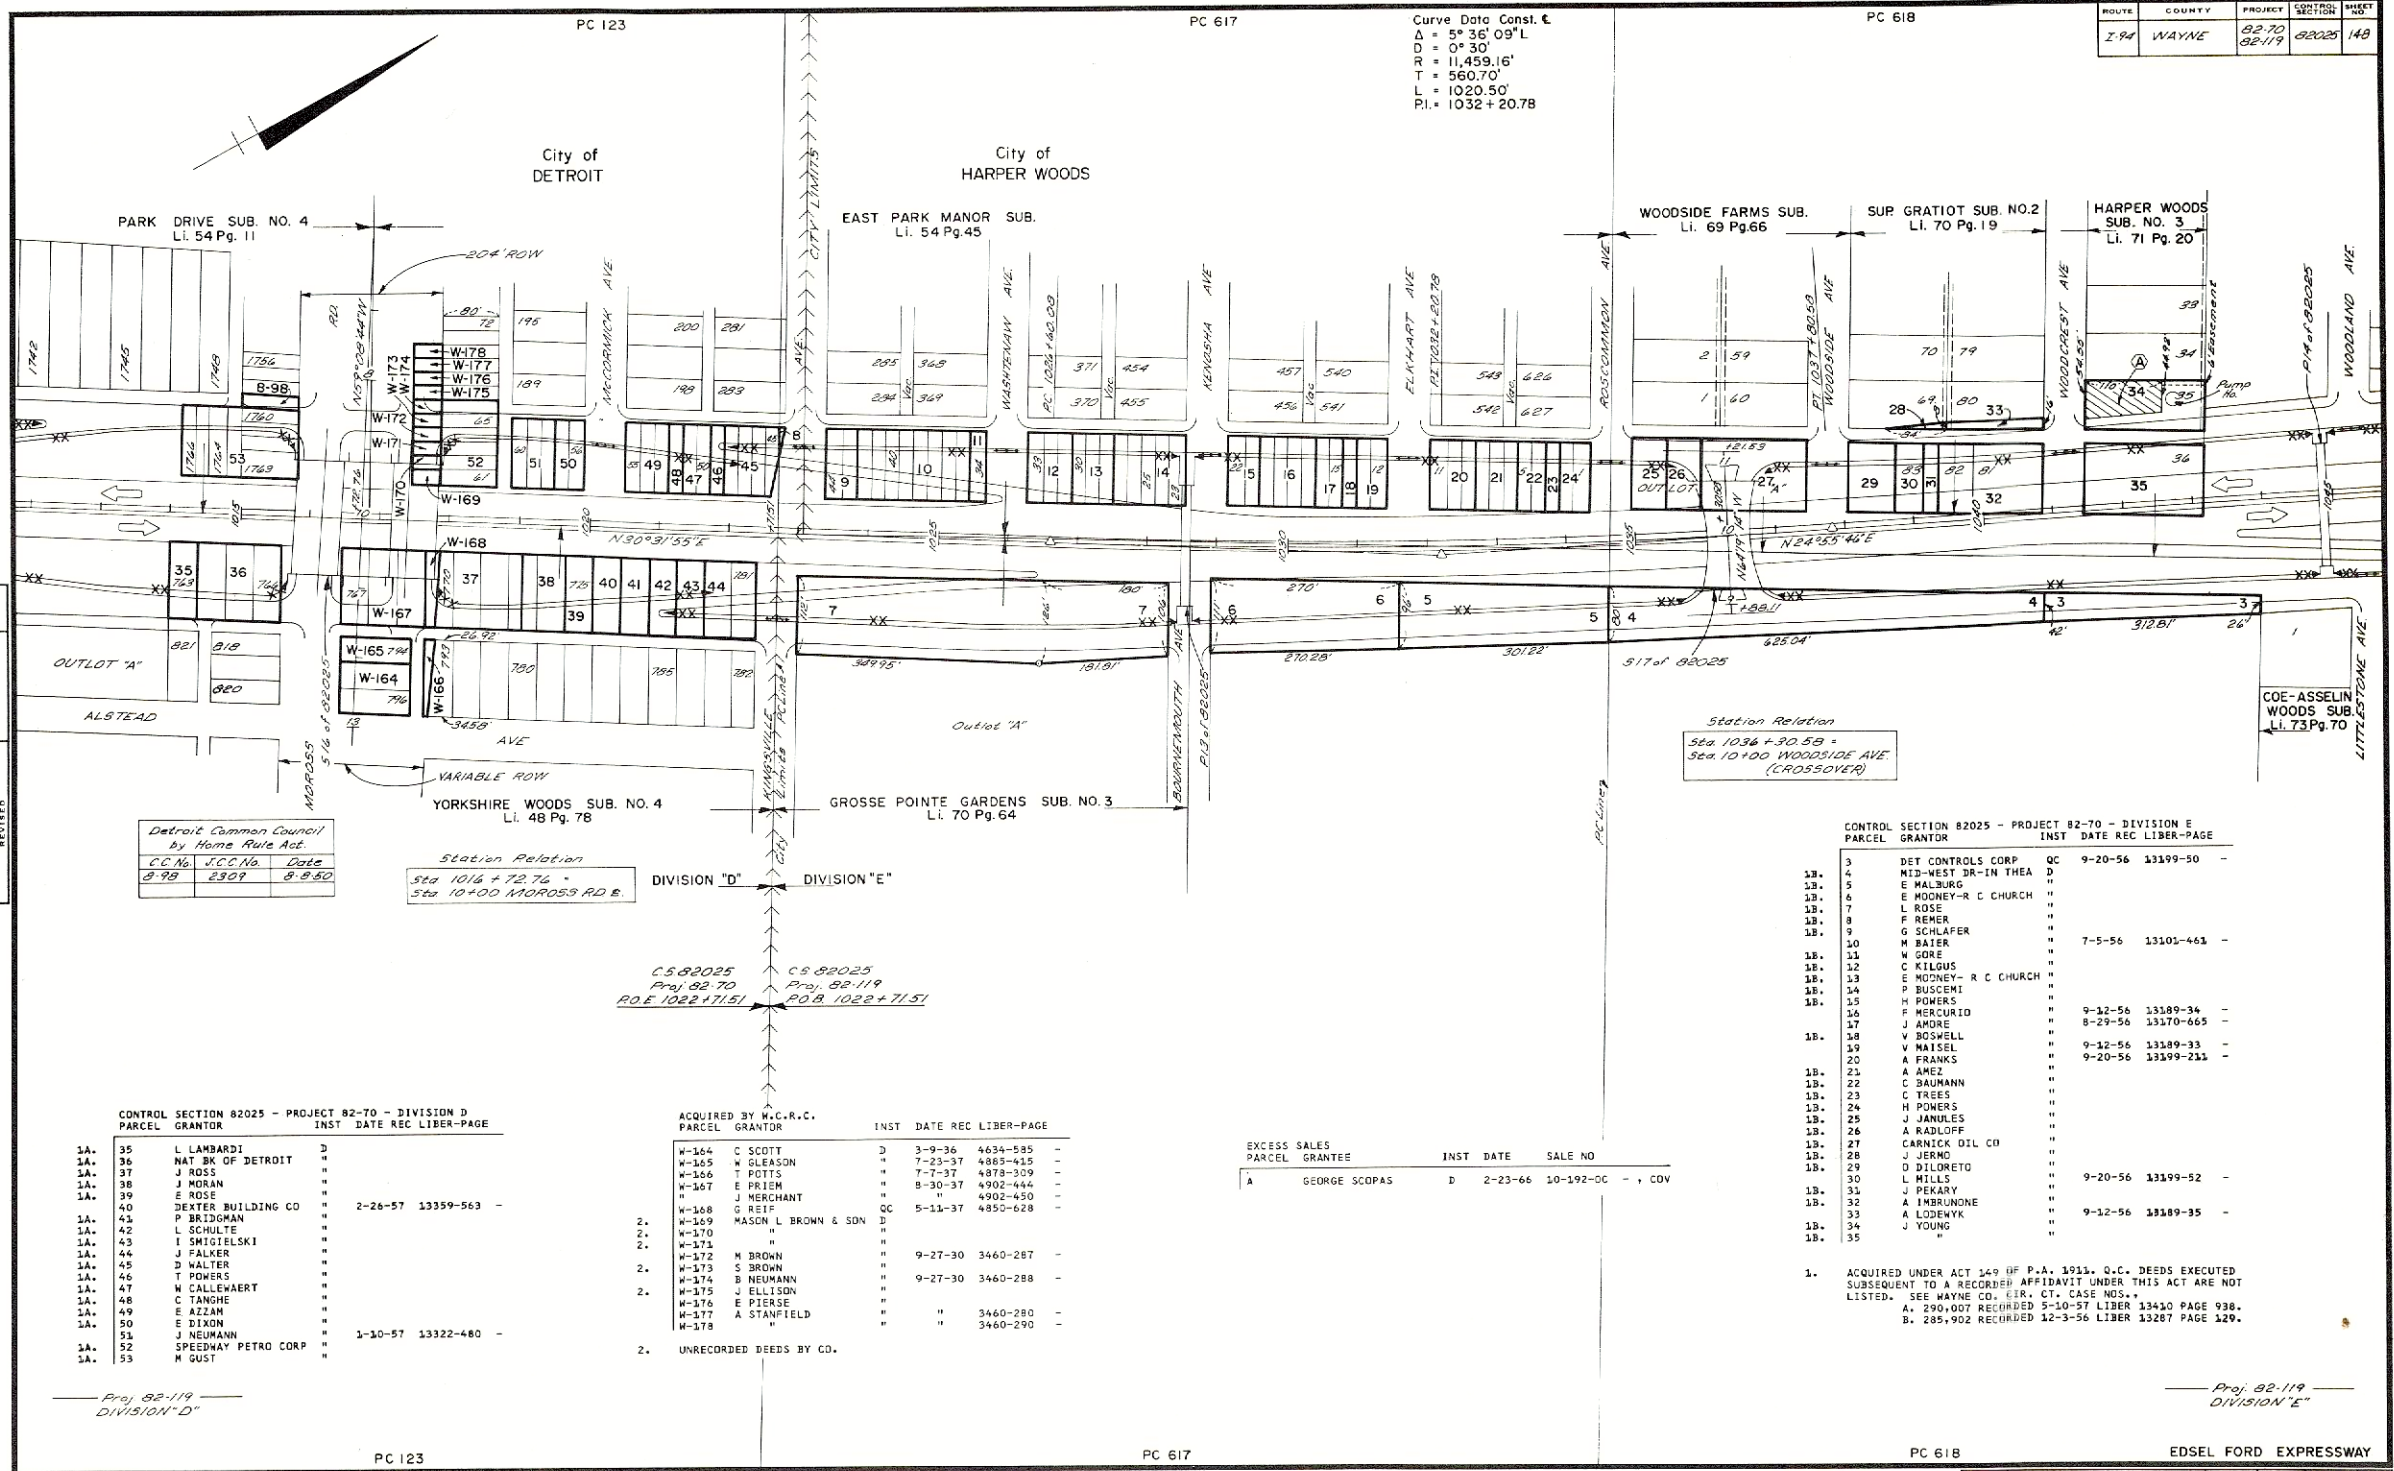

DATE	BY	DESCRIPTION
5/1/77	A. SCHULZ	DRAWN
5/1/77	A. SCHULZ	INSTR.
5/1/77	A. SCHULZ	CHECKED
5/1/77	A. SCHULZ	REVIEWED
5/1/77	A. SCHULZ	REVISED

Detroit Common Council
By Home Rule Act.

C.C. No.	J.C.C. No.	Date
8-98	2309	8-8-80

Station Relation
Sta 1016 + 72.76 =
Sta 10+00 MOROSS RD E.

Station Relation
Sta 1036 + 30.58 =
Sta 10+00 WOODSIDE AVE
(CROSSOVER)

CONTROL SECTION 82025 - PROJECT 82-70 - DIVISION D

PARCEL	GRANTOR	INST	DATE	REC	LIBER-PAGE
1A. 35	L. LAMARDI	"	"	"	"
1A. 36	NAT BK OF DETROIT	"	"	"	"
1A. 37	J. ROSS	"	"	"	"
1A. 38	J. MORAN	"	"	"	"
1A. 39	E. ROSE	"	"	"	"
1A. 40	DEXTER BUILDING CO	"	2-26-57	13359-563	-
1A. 41	P. BRIDGMAN	"	"	"	"
1A. 42	L. SCHULTE	"	"	"	"
1A. 43	I. SMIGIELSKI	"	"	"	"
1A. 44	J. FALKER	"	"	"	"
1A. 45	D. WALTER	"	"	"	"
1A. 46	T. POWERS	"	"	"	"
1A. 47	W. CALLEWAERT	"	"	"	"
1A. 48	C. TANGHE	"	"	"	"
1A. 49	E. AZIAN	"	"	"	"
1A. 50	E. DIXON	"	"	"	"
1A. 51	J. NEUMANN	"	1-10-57	13322-480	-
1A. 52	SPEEDWAY PETRO CORP	"	"	"	"
1A. 53	M. GUST	"	"	"	"

ACQUIRED BY W.C.R.C.

PARCEL	GRANTOR	INST	DATE	REC	LIBER-PAGE
W-164	C. SCOTT	"	3-9-36	4634-585	-
W-165	W. GLEASON	"	7-23-37	4883-415	-
W-166	T. POTTS	"	7-7-37	4878-309	-
W-167	E. PRIEM	"	8-30-37	4902-444	-
W-168	J. MERCHANT	"	"	4902-450	-
W-169	C. REIF	QC	5-11-37	4850-628	-
W-170	MASON L. BROWN & SON	"	"	"	"
W-171	"	"	"	"	"
W-172	M. BROWN	"	9-27-30	3460-287	-
W-173	S. BROWN	"	"	"	"
W-174	B. NEUMANN	"	9-27-30	3460-288	-
W-175	J. ELLISON	"	"	"	"
W-176	E. PIERSE	"	"	"	"
W-177	A. STANFIELD	"	"	3460-280	-
W-178	"	"	"	3460-290	-

EXCESS SALES

PARCEL	GRANTEE	INST	DATE	SALE NO
A	GEORGE SCOPAS	D	2-23-66	10-192-OC - , COV

CONTROL SECTION 82025 - PROJECT 82-70 - DIVISION E

PARCEL	GRANTOR	INST	DATE	REC	LIBER-PAGE
3	DET CONTROLS CORP.	QC	9-20-56	13199-50	-
4	MID-WEST DR-IN THEA	D	"	"	"
5	E. MALBURG	"	"	"	"
6	E. MOONEY-R. C. CHURCH	"	"	"	"
7	L. ROSE	"	"	"	"
8	F. REMER	"	"	"	"
9	G. SCHLAER	"	"	"	"
10	M. BAIER	"	7-5-56	13101-441	-
11	W. GORE	"	"	"	"
12	C. KILGUS	"	"	"	"
13	E. MOONEY-R. C. CHURCH	"	"	"	"
14	P. BUSCEMI	"	"	"	"
15	H. POWERS	"	"	"	"
16	F. MERCURIO	"	9-12-56	13189-34	-
17	J. AMORE	"	8-29-56	13170-665	-
18	V. BOSWELL	"	"	"	"
19	V. MAISEL	"	9-12-56	13189-33	-
20	A. FRANKS	"	9-20-56	13199-211	-
21	A. AMEY	"	"	"	"
22	C. BAUMANN	"	"	"	"
23	C. TREES	"	"	"	"
24	H. POWERS	"	"	"	"
25	J. JANULES	"	"	"	"
26	A. RADLOFF	"	"	"	"
27	CARNICK OIL CO	"	"	"	"
28	J. JERMO	"	"	"	"
29	D. DILORETO	"	"	"	"
30	L. HILLS	"	9-20-56	13199-52	-
31	J. PEKARY	"	"	"	"
32	A. IMBRUNONE	"	"	"	"
33	A. LODENYK	"	9-12-56	13189-35	-
34	J. YOUNG	"	"	"	"
35	"	"	"	"	"

1. ACQUIRED UNDER ACT 149 OF P.A. 1911. Q.C. DEEDS EXECUTED SUBSEQUENT TO A RECORDED AFFIDAVIT UNDER THIS ACT ARE NOT LISTED. SEE WAYNE CO. CIR. CT. CASE NOS. A. 290,007 RECORDED 5-10-57 LIBER 13430 PAGE 938. B. 285,902 RECORDED 12-3-56 LIBER 13287 PAGE 129.

Proj. 82-119
DIVISION "D"

Proj. 82-119
DIVISION "E"